

7A

Sec group
DOLPHIN QUAYS
POOLE

DRAWING TITLE
UNITS D19&20
SITE PLAN
APPLICATION AREA

Planning

DATE MAR'17
SHEET 01
SCALE 4 SIZE 1:1250@A3


4335
PL

LEEDS
One Brewery Wharf
Waterloo Street
Leeds
LS10 1GX

+44(0)113 247 1222
hutchdesign@hds.co.uk
$$\frac{b_0}{b_1}$$

galechil-yein.co.il

(PL)

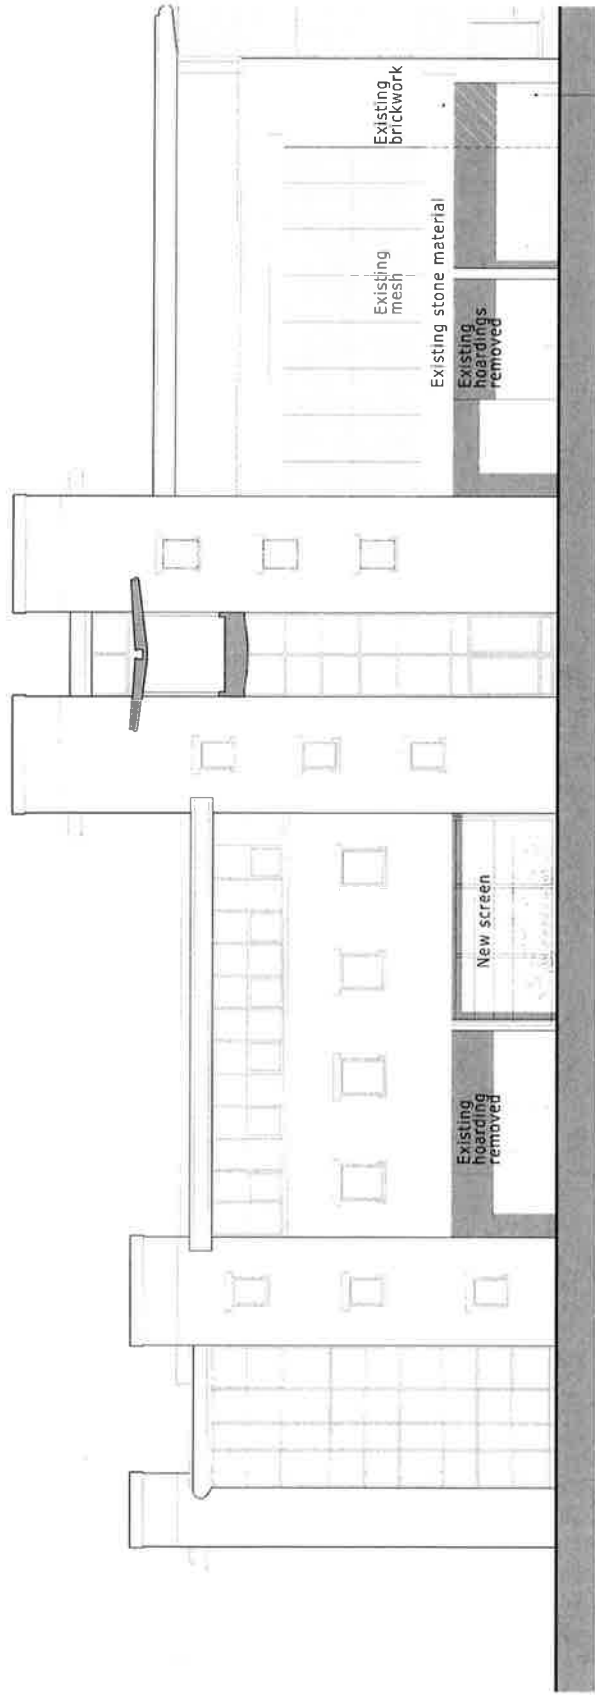

PROPOSED ELEVATION

brickwork removed

B	Cap Working Species: average 8.5 (range added)	68, 10, 14.9
C	Cap Working Species: average 8.5 (range added)	68, 10, 14.9

JOHN W. WILSON
iSec group
DOLPHIN QUAYS
POOL

DRAWING TITLE
UNITS D19&20
PROPOSED GROUND FLOOR PLAN
& ELEVATION


Planning

DATE: MAR'17
TIME: 11:00
NGS
PL: 02
B

[illegible]



 DEPARTMENT OF HEALTH AND HUMAN SERVICES

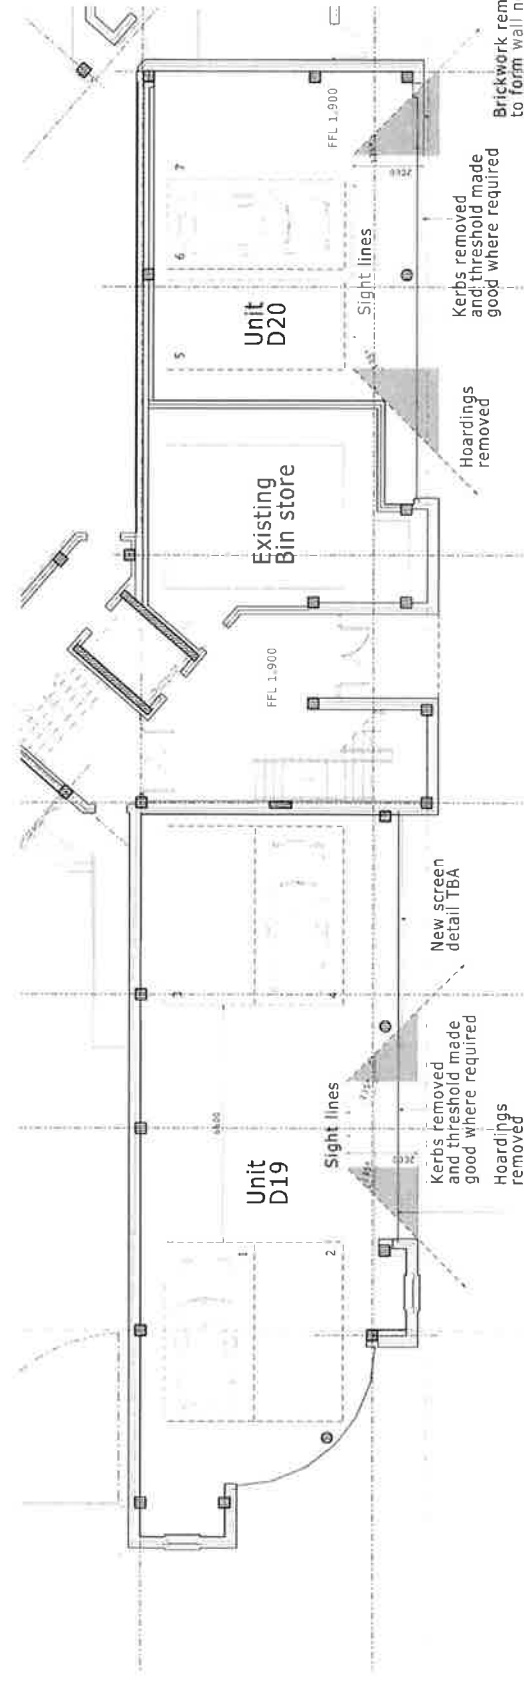

PROPOSED PLAN

Brickwork removed to form wall no higher than 600mm high