



Location and Block Plan

148 Lake Road, Poole, BH15 4LW

Dwg no. 001

Issue: Planning


Scale A3 @ varies

Granta NG
Developments


Date 07/01/2019

n.r.@granta-ng.com
0784 888 8085



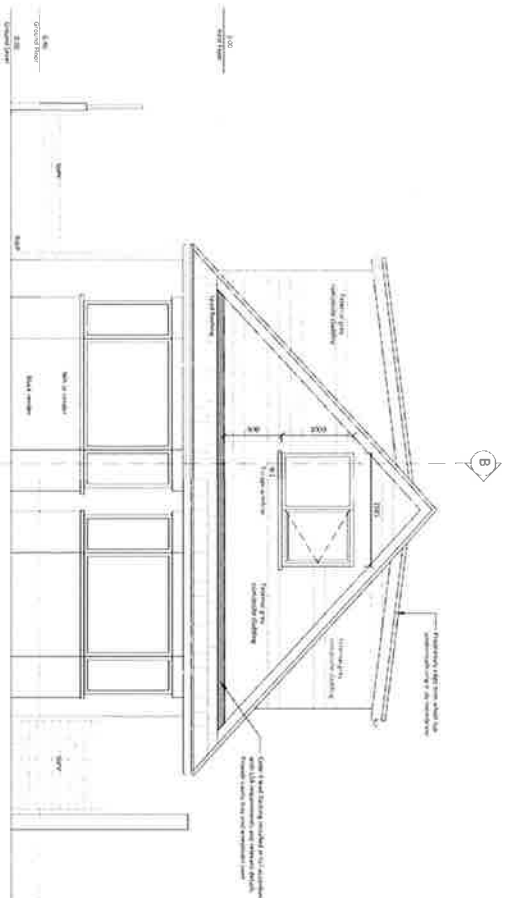


Proposed Front (South East) Elevation

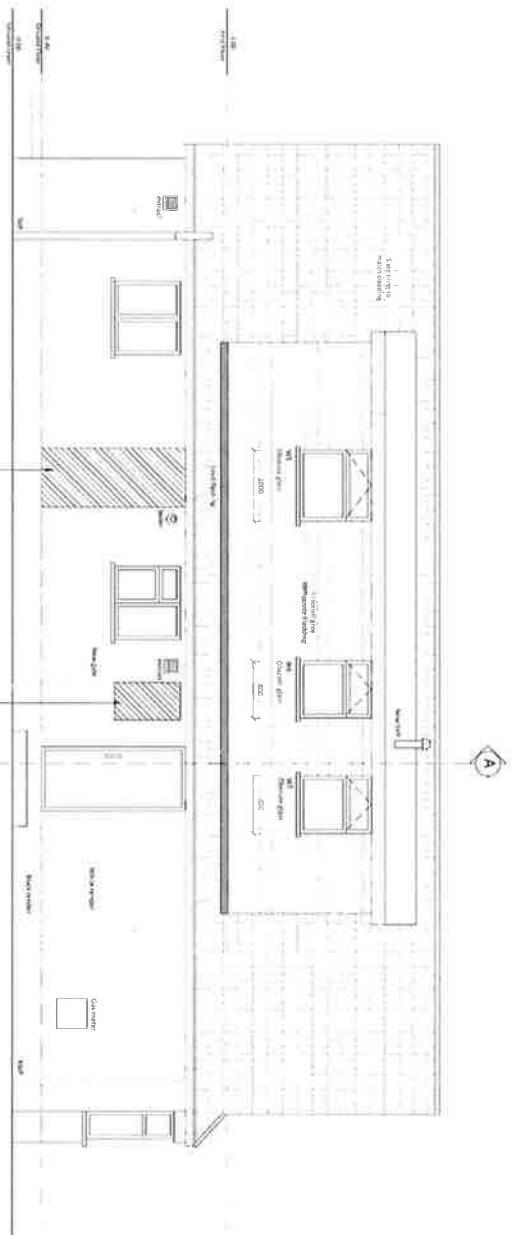

Proposed Side (South West) Elevation


This drawing is the property of [Company Name] and is not to be reproduced or used in any way without the written consent of [Company Name]. The information contained herein is for informational purposes only and does not constitute a contract. The user of this drawing assumes all liability for any errors or omissions. The information provided is based on the best available information at the time of preparation.

 


Proposed Elevations 01	
146 Lake Road, Pocatello, ID 83401	
Drawn by	Issue Construction
Scale	A2 @ 1/8" = 1'-0"
Date	10/09/2019
Revision	G




The information contained in this document is for the use of the client only. It is not to be used for any other purpose without the written consent of the architect. The architect is not responsible for the accuracy or completeness of the information provided by the client. 

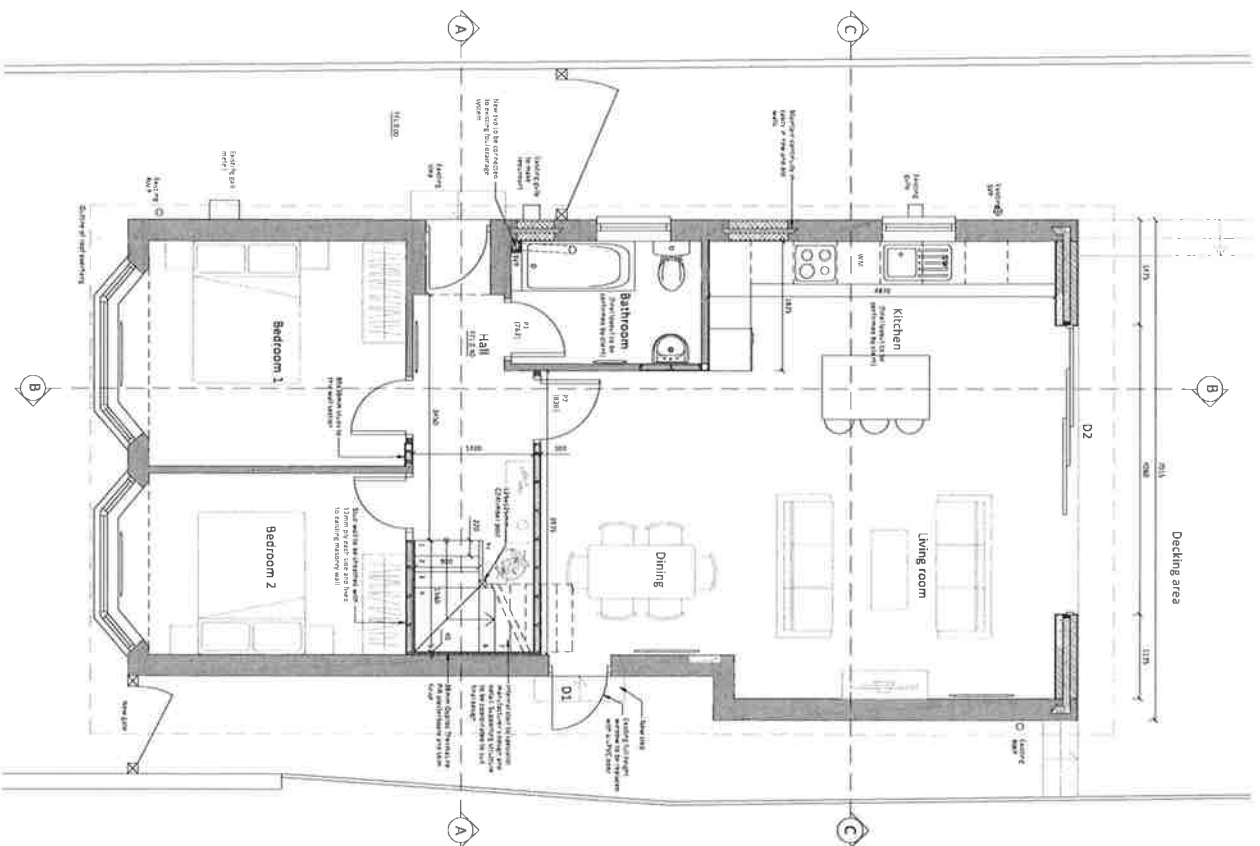

Proposed Ground Floor Plan

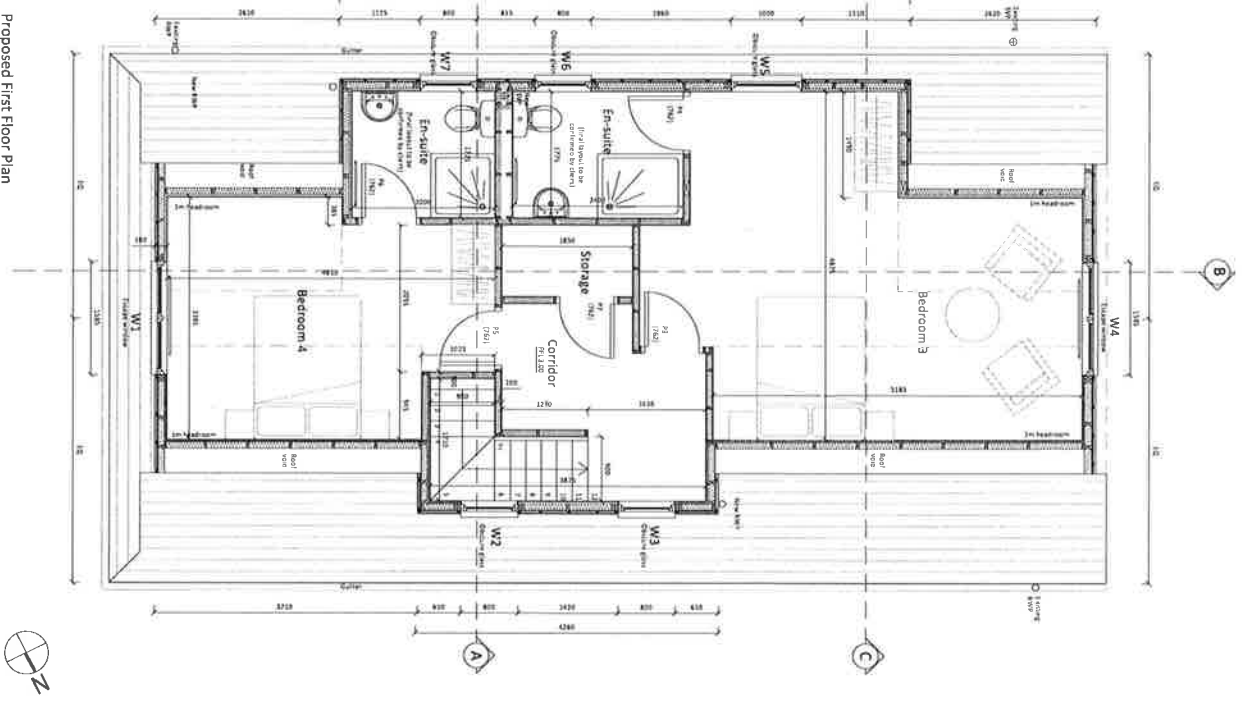


Proposed First Floor Plan


 


Proposed Floor Plans		
148 Lake Road, Pook, BH15 4LW	Issue Construction	Groundwork
Drawn: 003	Scale: A3 @ 1:50	Drawn: 003
Date: 21/07/2019	Revision: 6	Drawn: 003




This drawing is to be read in conjunction with the General Information to drawings and details.

 

The European Commission's decision is a landmark. The amount of the subsidy is limited to the production of certain pig-breeds, leaving to the entrepreneur the right to sell the piglets. The piglets are not independent of the entrepreneur as the latter can sell them elsewhere. We have reported that the independence of contractors is one of the criteria used by the Commission. What is important is that the Commission has not found it to be the case in this case. The Commission has also ruled that the existence of a large number of the subsidised area is especially important in order to establish that the aid is not a subsidy. The Commission has also ruled on the stability and consistency of the intervention provided by the European Commission.

 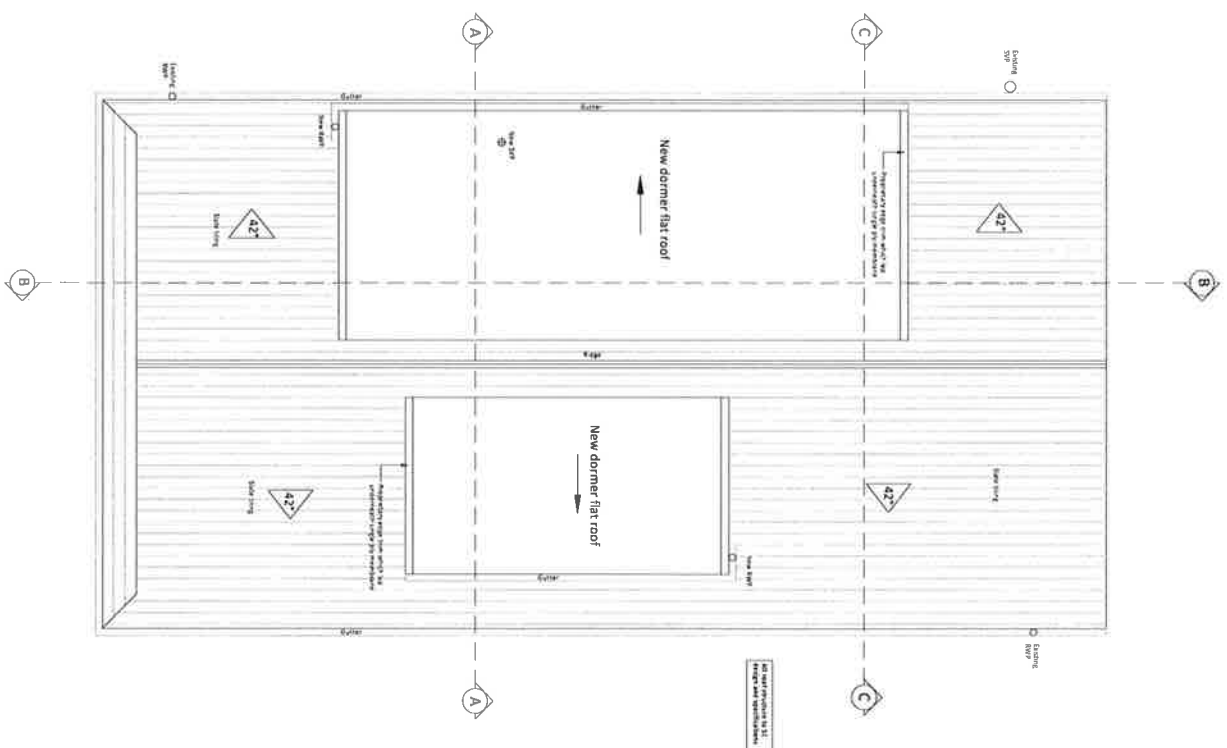

Proposed Roof Plan
 144144 ROAD, POOL, ENTRY, CLW
 Drawn: 004
 Scale: A2 @ 1:50
 Date: 21/01/2015
 Revision: 1
 Project: 144144
 Client: 144144
 Designer: 144144
 Checker: 144144
 Approver: 144144
 Date: 21/01/2015

   

148 Lake Road, Poole, BH15 4LW

Dwg no: 006
Issue: Planning




Scale A3 @ 1:100

Date 14/01/2019

Revision



nuna@granadang.com
0784 888 9685

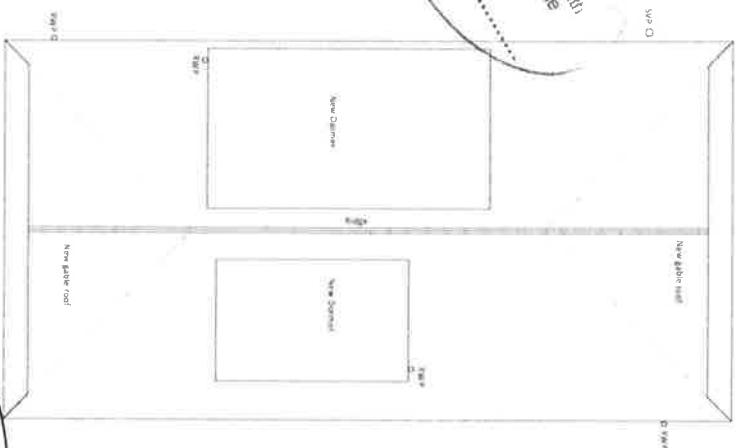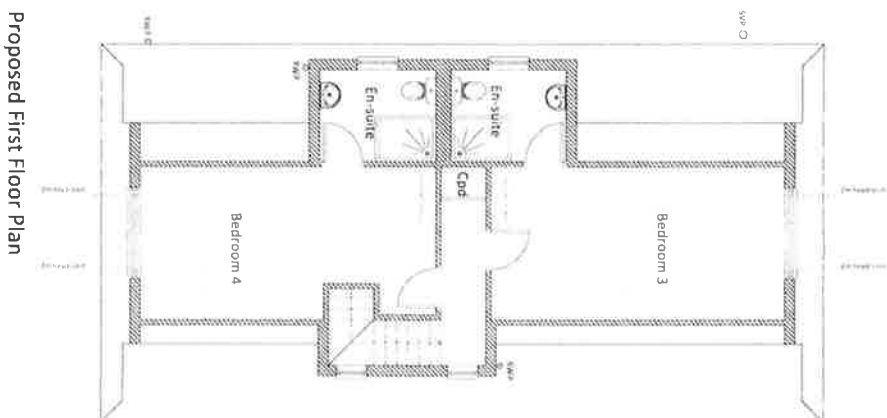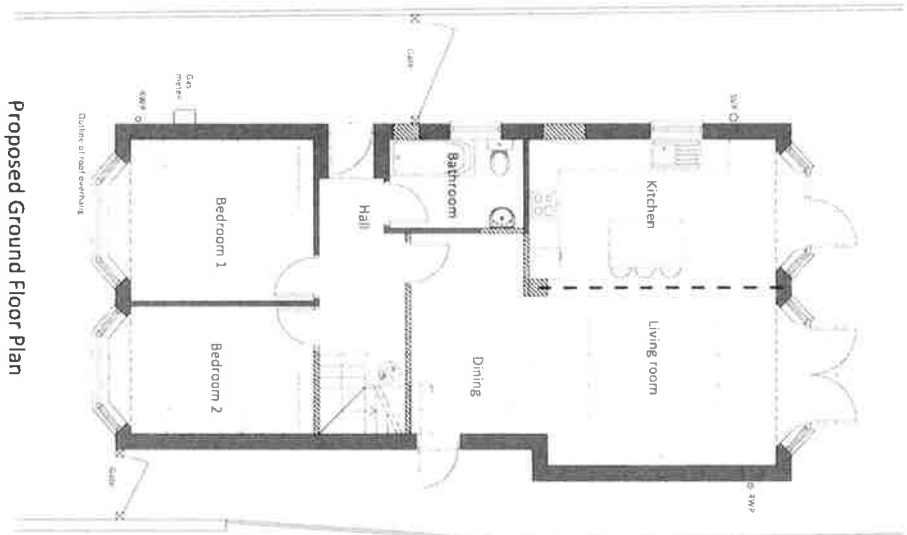

Planning and Regeneration
APPROVED
 to be read in conjunction with
 decision notice reference

19/00043

Existing Walls
 Proposed Walls



SEARCHED

P & R SERVICES
 14 JAN 2019
 INC BUILDING CONSULTANCY

Proposed Floors and Roof Plan
 148 Lake Road, Poole, BH15 4LW
 DWG no. 005
 Scale A3 @ 1:100
 Date 14/01/2019
 Revision
 nuna@grasdaning.com
 0784 888 9885

