


BLOCK PLAN
(1:500)

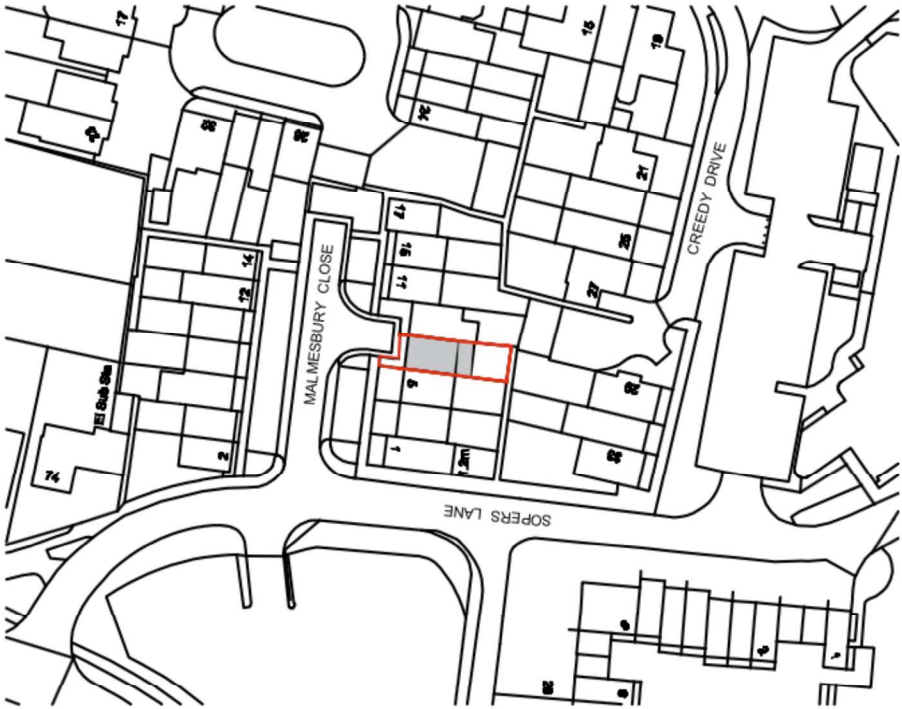

LOCATION PLAN
(1:1250)

General Notes

1. These drawings are issued only for the following purposes:

LAWFUL DEVELOPMENT CERTIFICATION

Scale bar under each plan
Location plan 1:1250
Block Plan 1:500
Proposed development area
highlighted below
Site boundary in red line
North shown with compass

Legend



Application Site Boundary



Retained parts of
existing property






Area of proposed
extensions

Drawing Revisions

Document: AK/100/101

General Notes + H&S File
Existing elevations Scale 1:100 Scale bar in footer
Legend <div><div>Existing Structure to be Removed</div><div>Existing Structure to be Retained</div></div>
Drawing Revisions

Document: AK/100/102

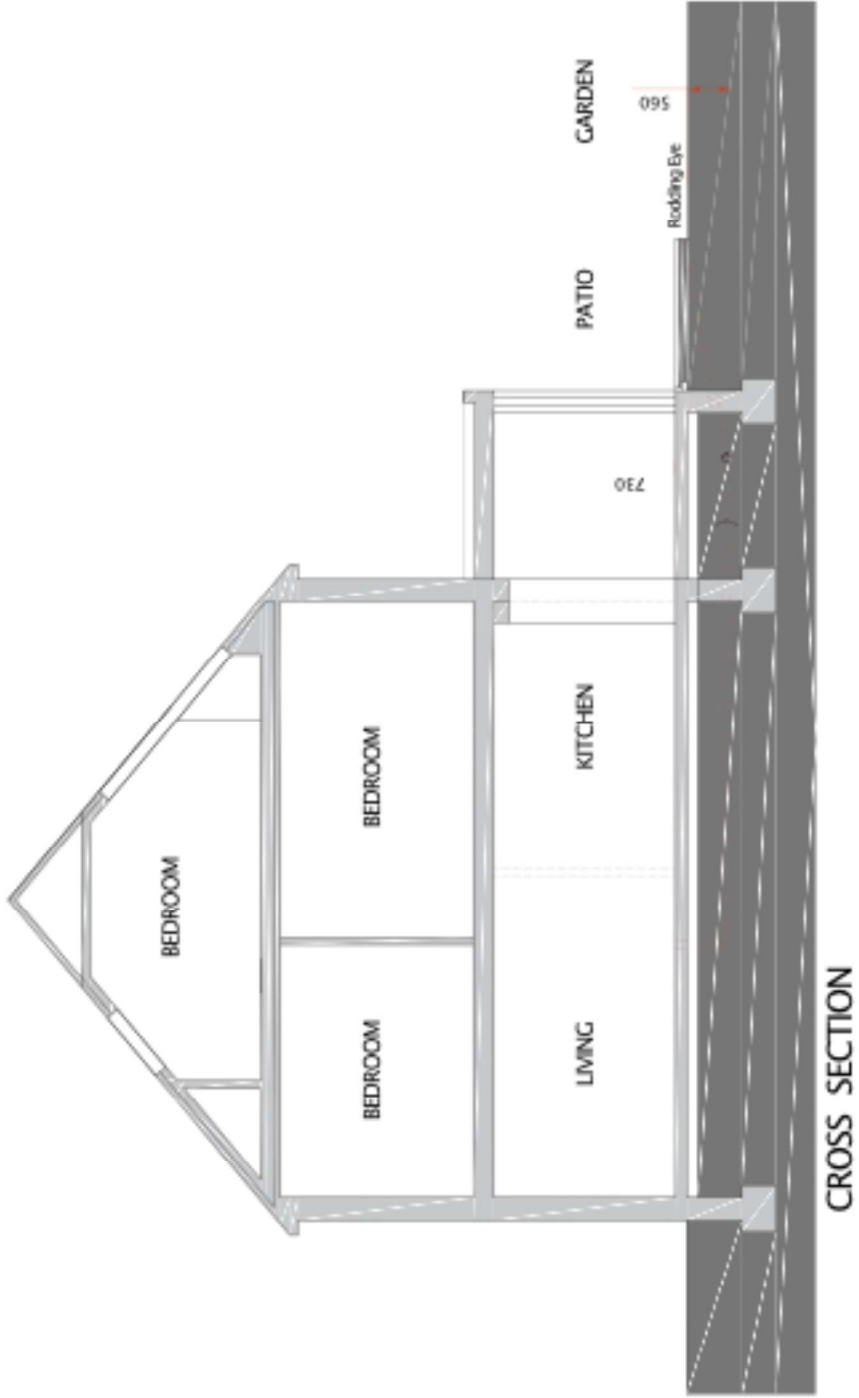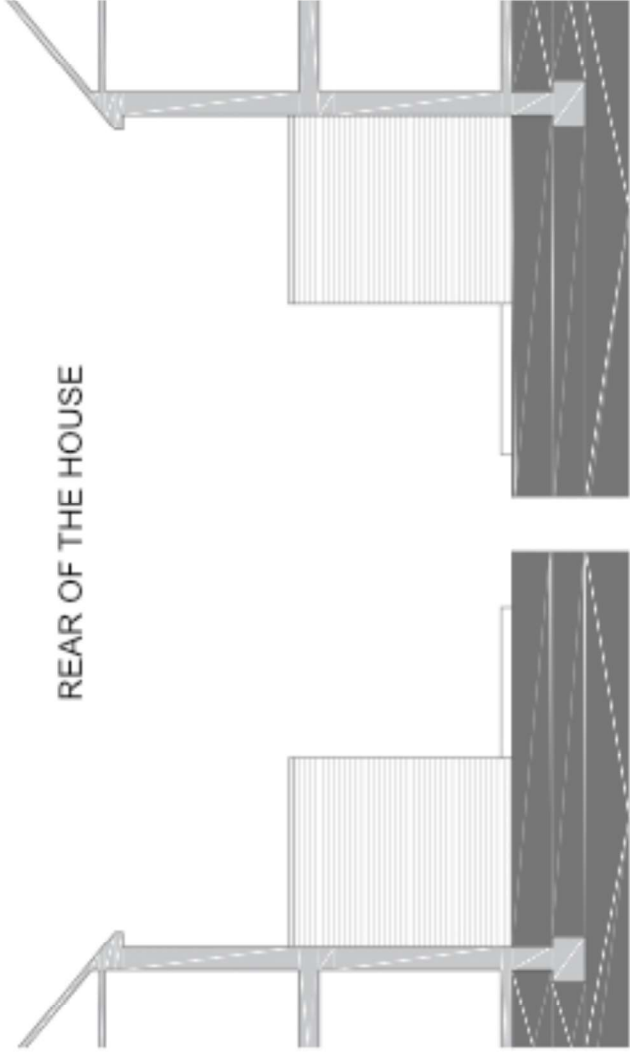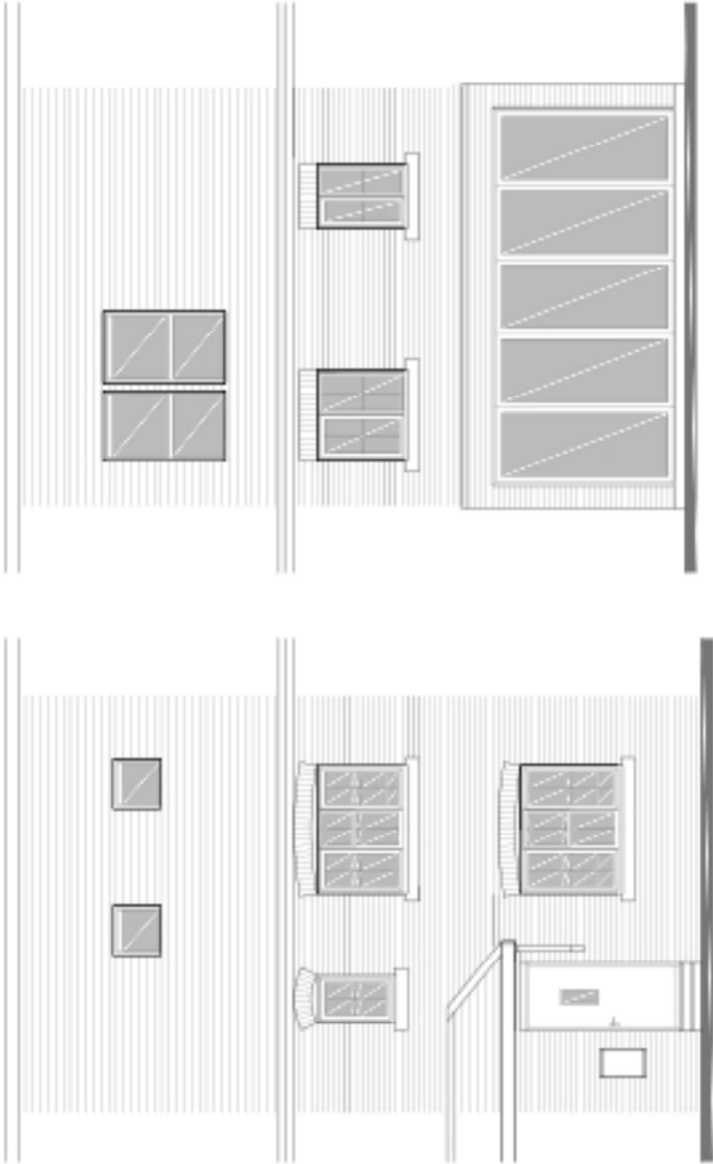


Proposed elevations
Scale 1:100
Scale bar in footer

Legend

- Existing Structure to be Removed
- Existing Structure to be Retained
- Proposed structure


Drawing Revisions

Document: AK/100/103

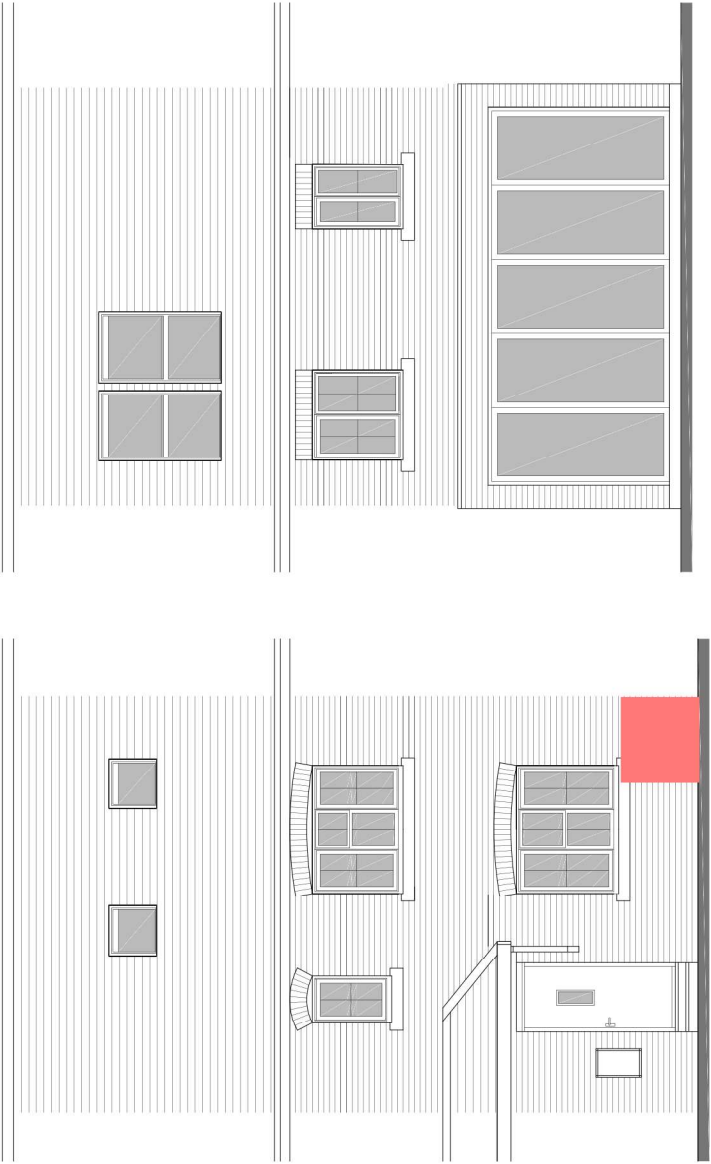


NORTH (FRONT) ELEVATION
AS PROPOSED

SOUTH (REAR) ELEVATION
AS PROPOSED

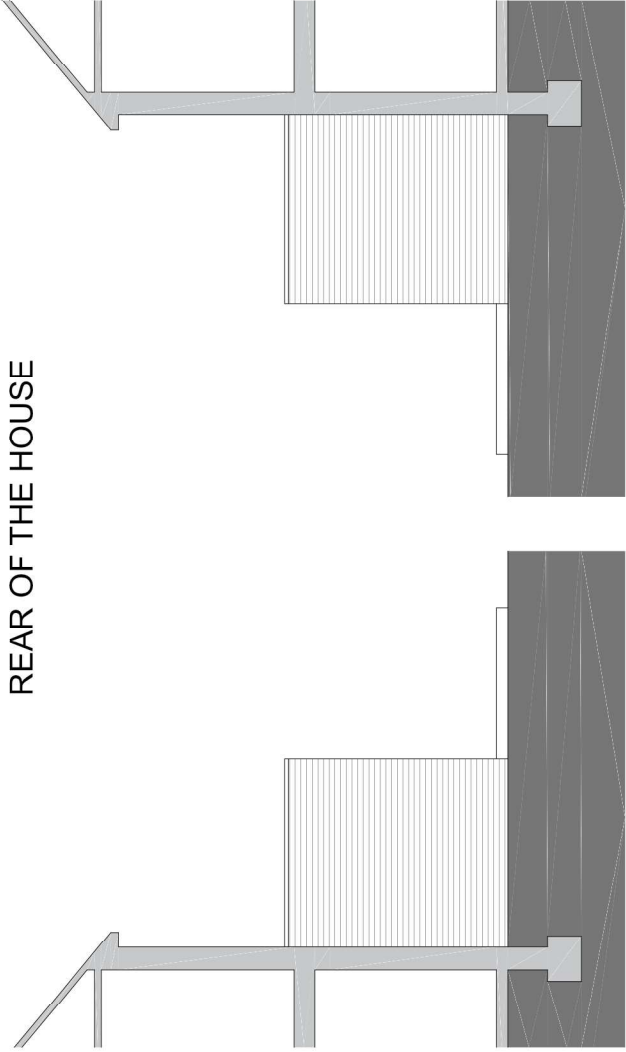


WEST ELEVATION
AS PROPOSED

EAST ELEVATION
AS PROPOSED

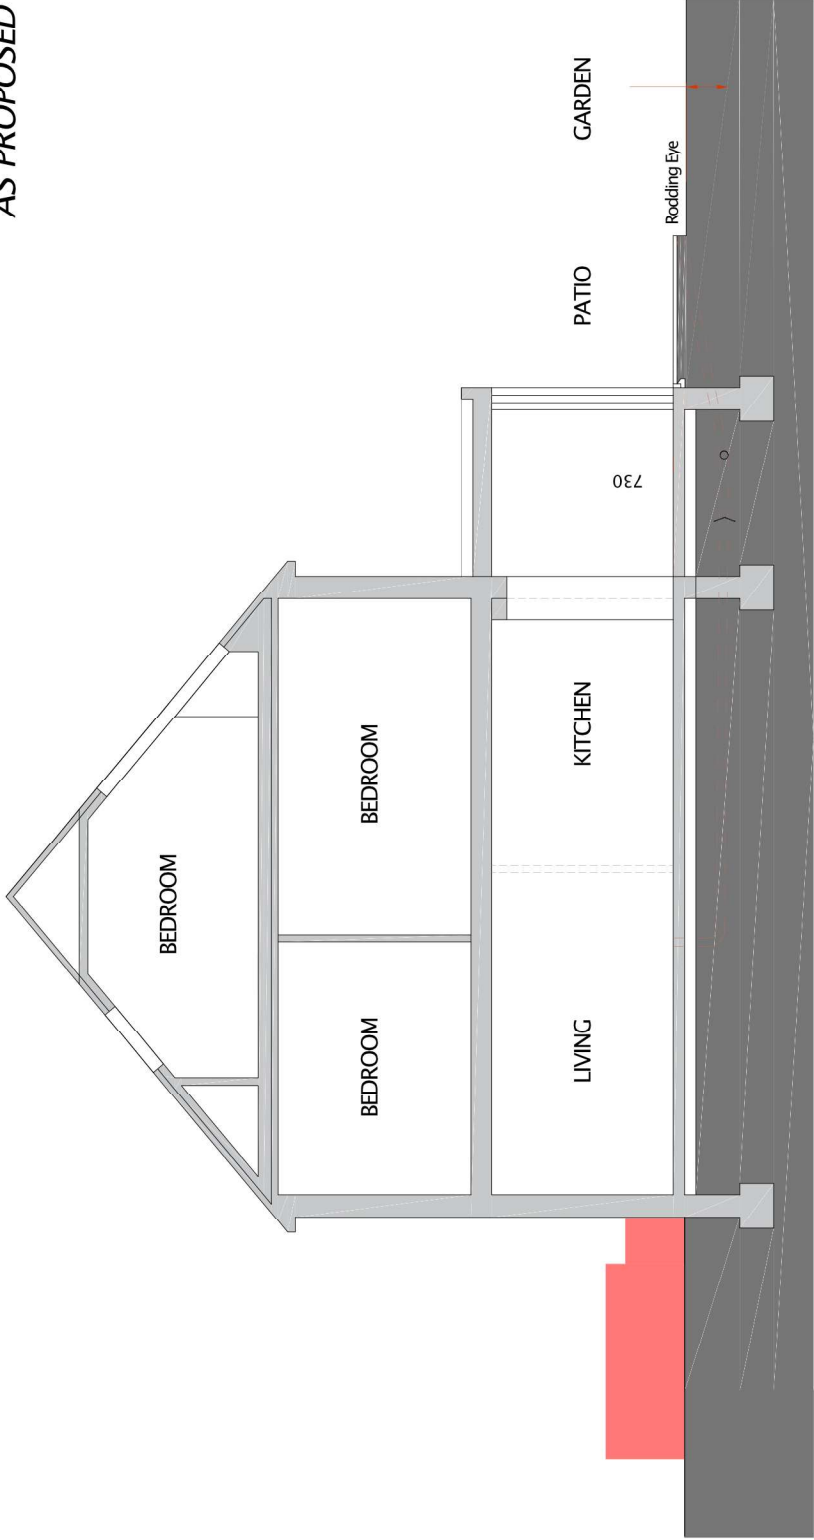


CROSS SECTION
AS PROPOSED

SIDE FACING ELEVATION
(FACING WEST)180.00

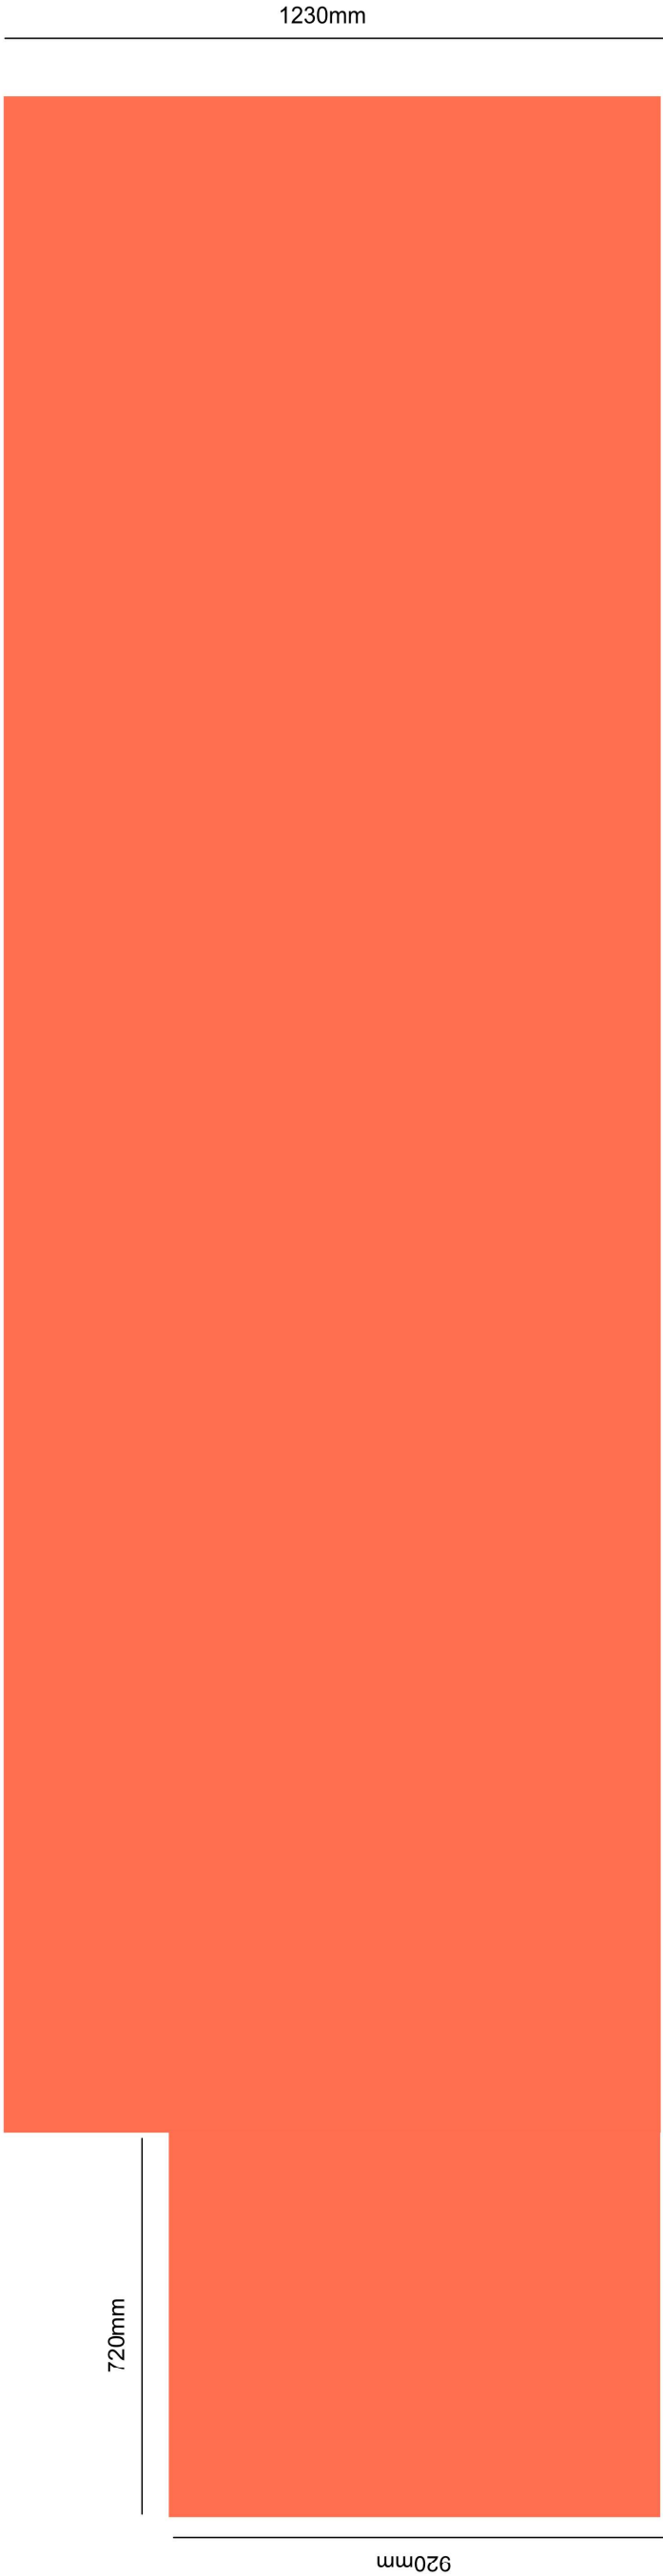

3780mm

FRONT ELEVATION
(FACING SOUTH)

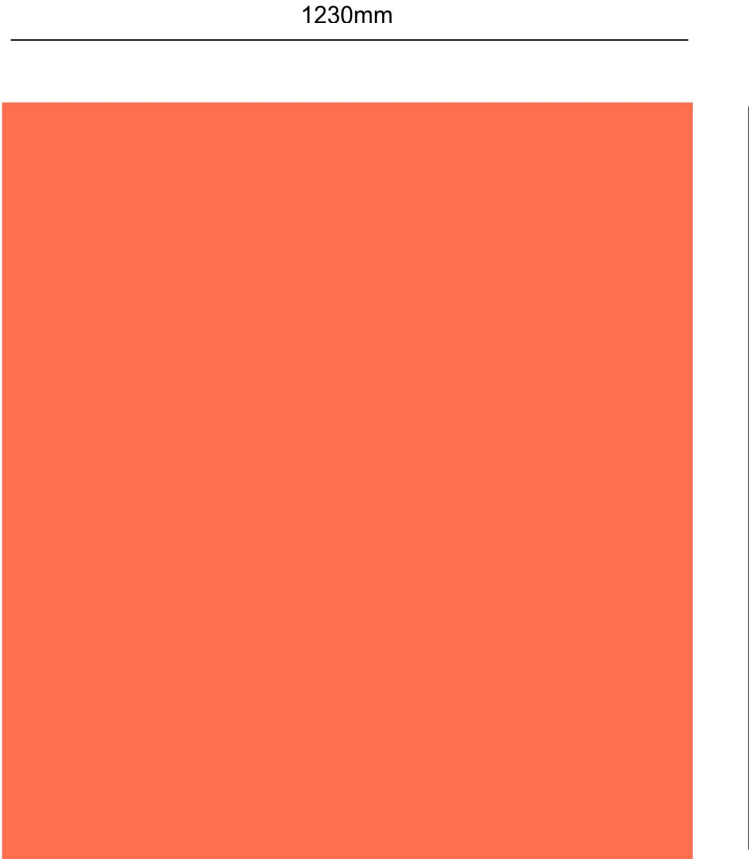

Materials

Frame: Wood

Sides: Wood slats

Roof: Wood

Hinges: Stainless Steel