

 


The Studio
 Fensdown Forest Golf Club
 Forest Links Road
 Fensdown Dover
 BN22 3P1
 +44 (0)1323 01471
 www.intelligent-land.com


Project: TVT - Digital Exchange	
Drawing: block plan	
Drawing No: 2	Scale: 1:500 @ A4
Date: 14/01/2020	

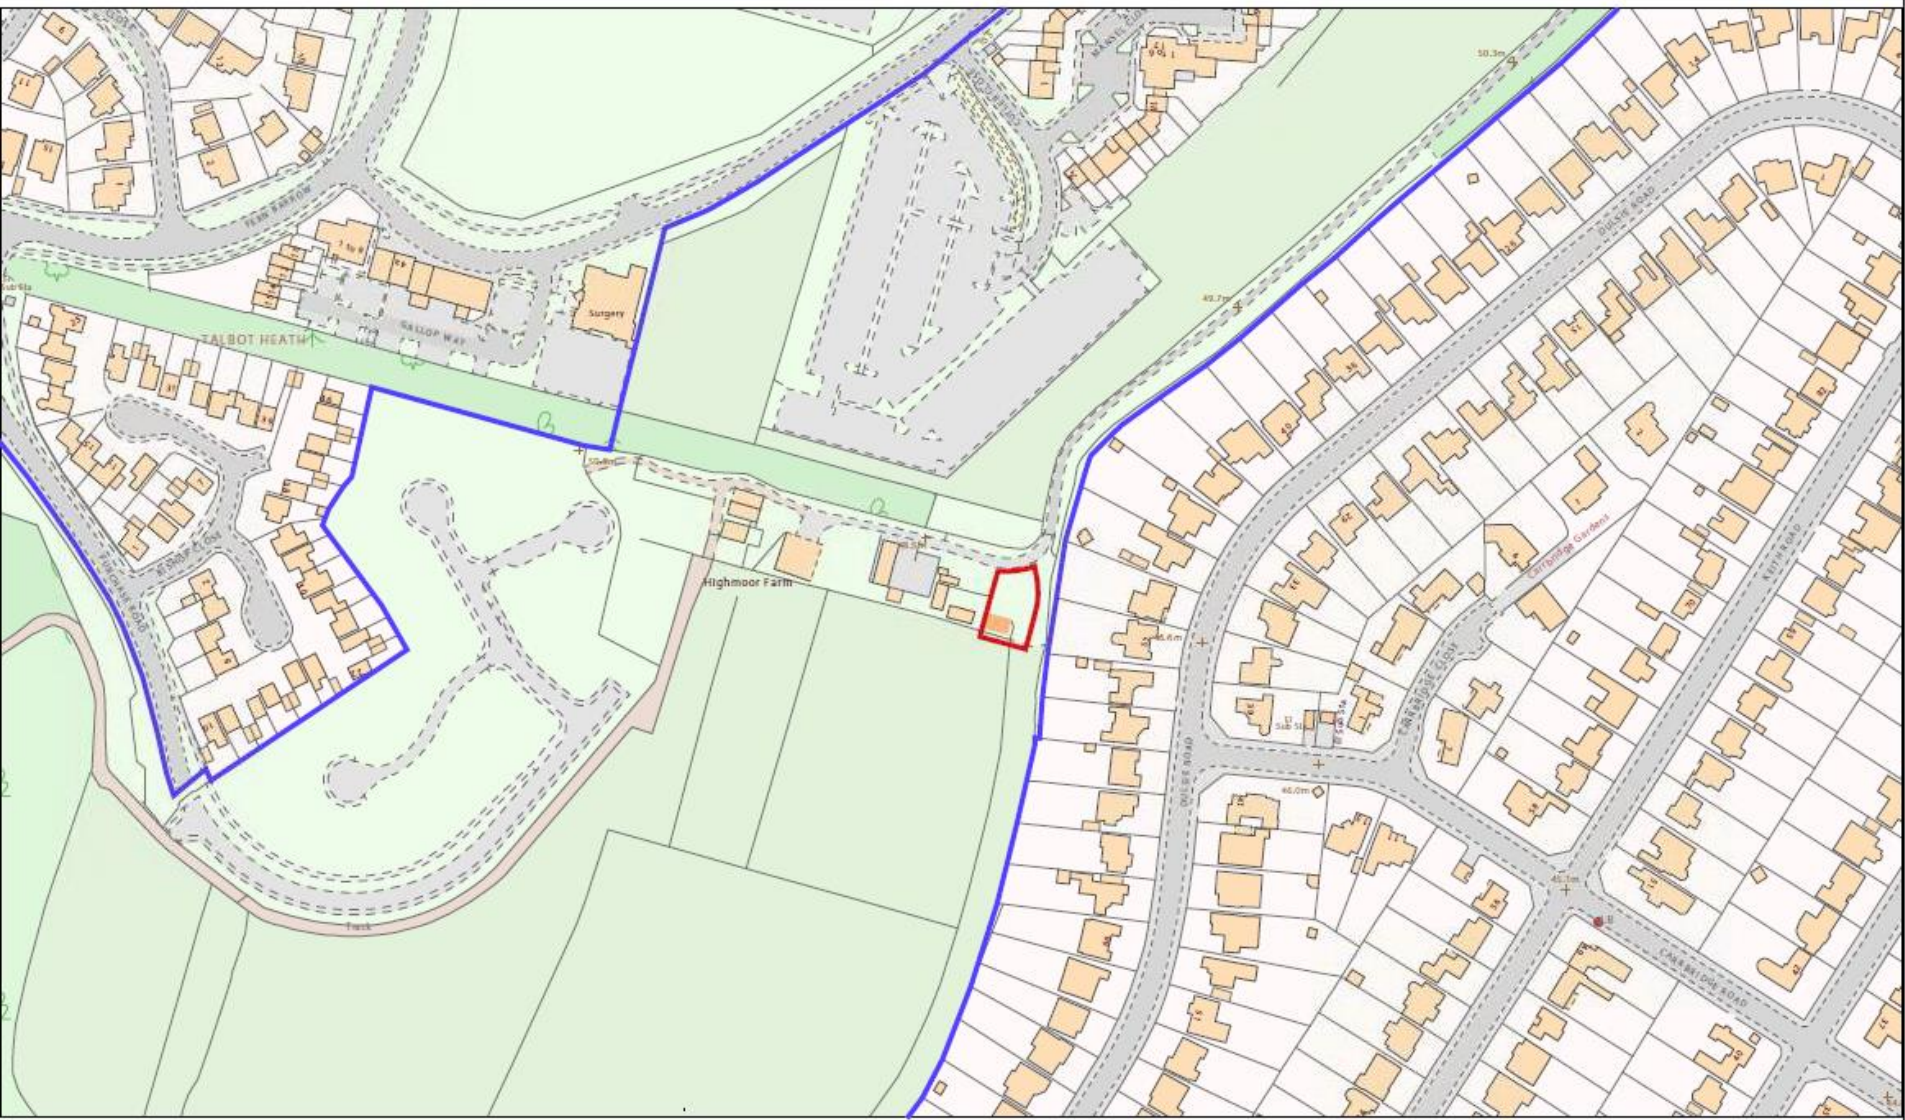


Project	TVT - Digital Exchange	
Drawing	Location plan	
Drawing No.	1	Scale 1:2500 @ A4
Date	14/01/2020	

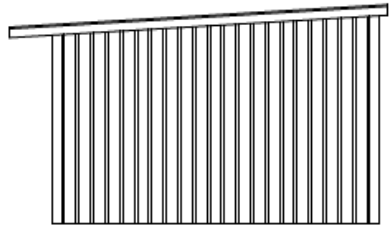

East

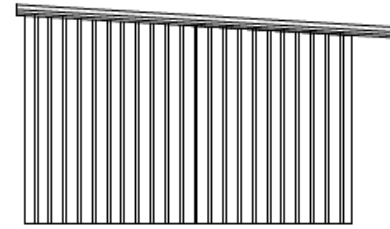


West

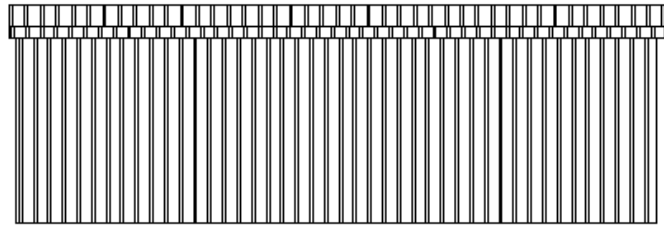


South


vent to cooler unit

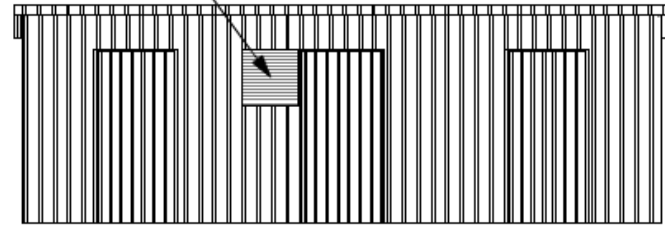


 
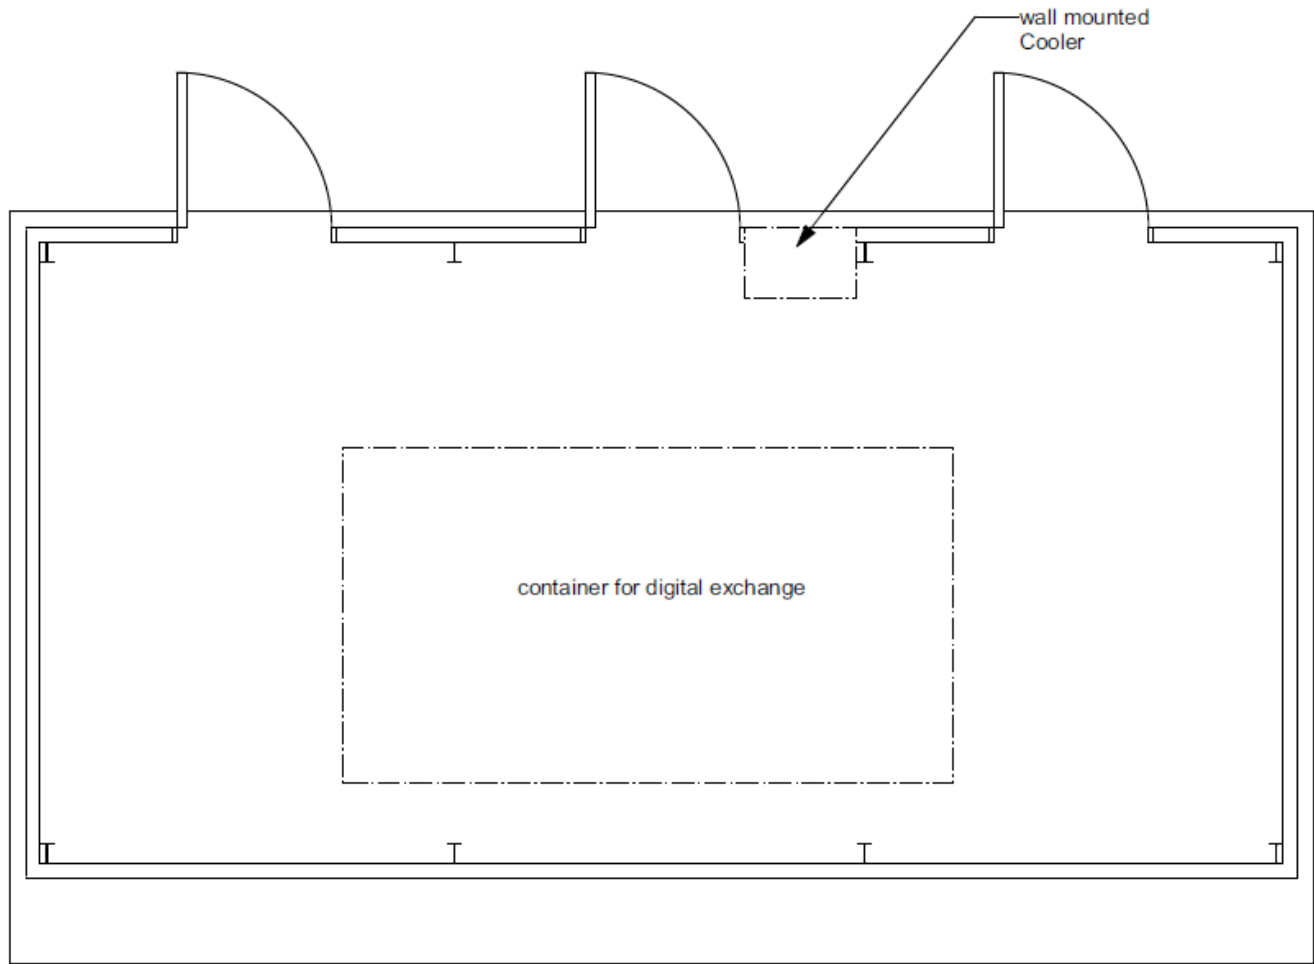
North

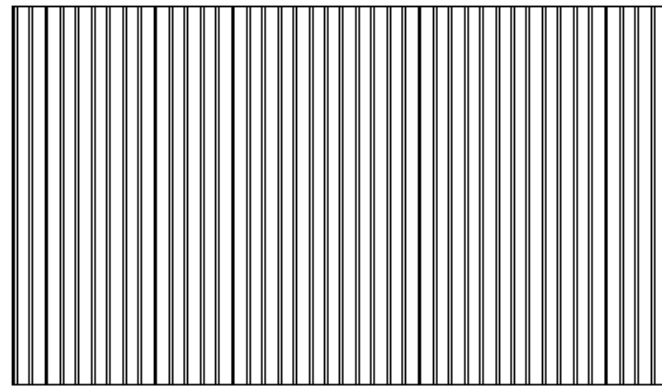

Roof plan

 

	The Studio Fenndon, Essex, Golf Club Fenndon, Essex Fenndon, Essex W 12 8N 4 0144 571 851 571 471 www.intelligent-land.com		Project TVT - Digital Exchange
	Drawing Proposed elevations and roof plan	Drawing No 6	Scale 1:50 @ A4
		Date 12/03/2020	



The Studio
 Ferndown Forest Golf Club
 Forest Links Road
 Ferndown, Devon
 PL22 8PQ
 +44 (0)1202 570471
 www.intelligentland.com

Project TVT - Digital Exchange	
Drawing Proposed Plan	
Drawing No 4	Scale 1:50 @ A4
Date 12/03/2020	