



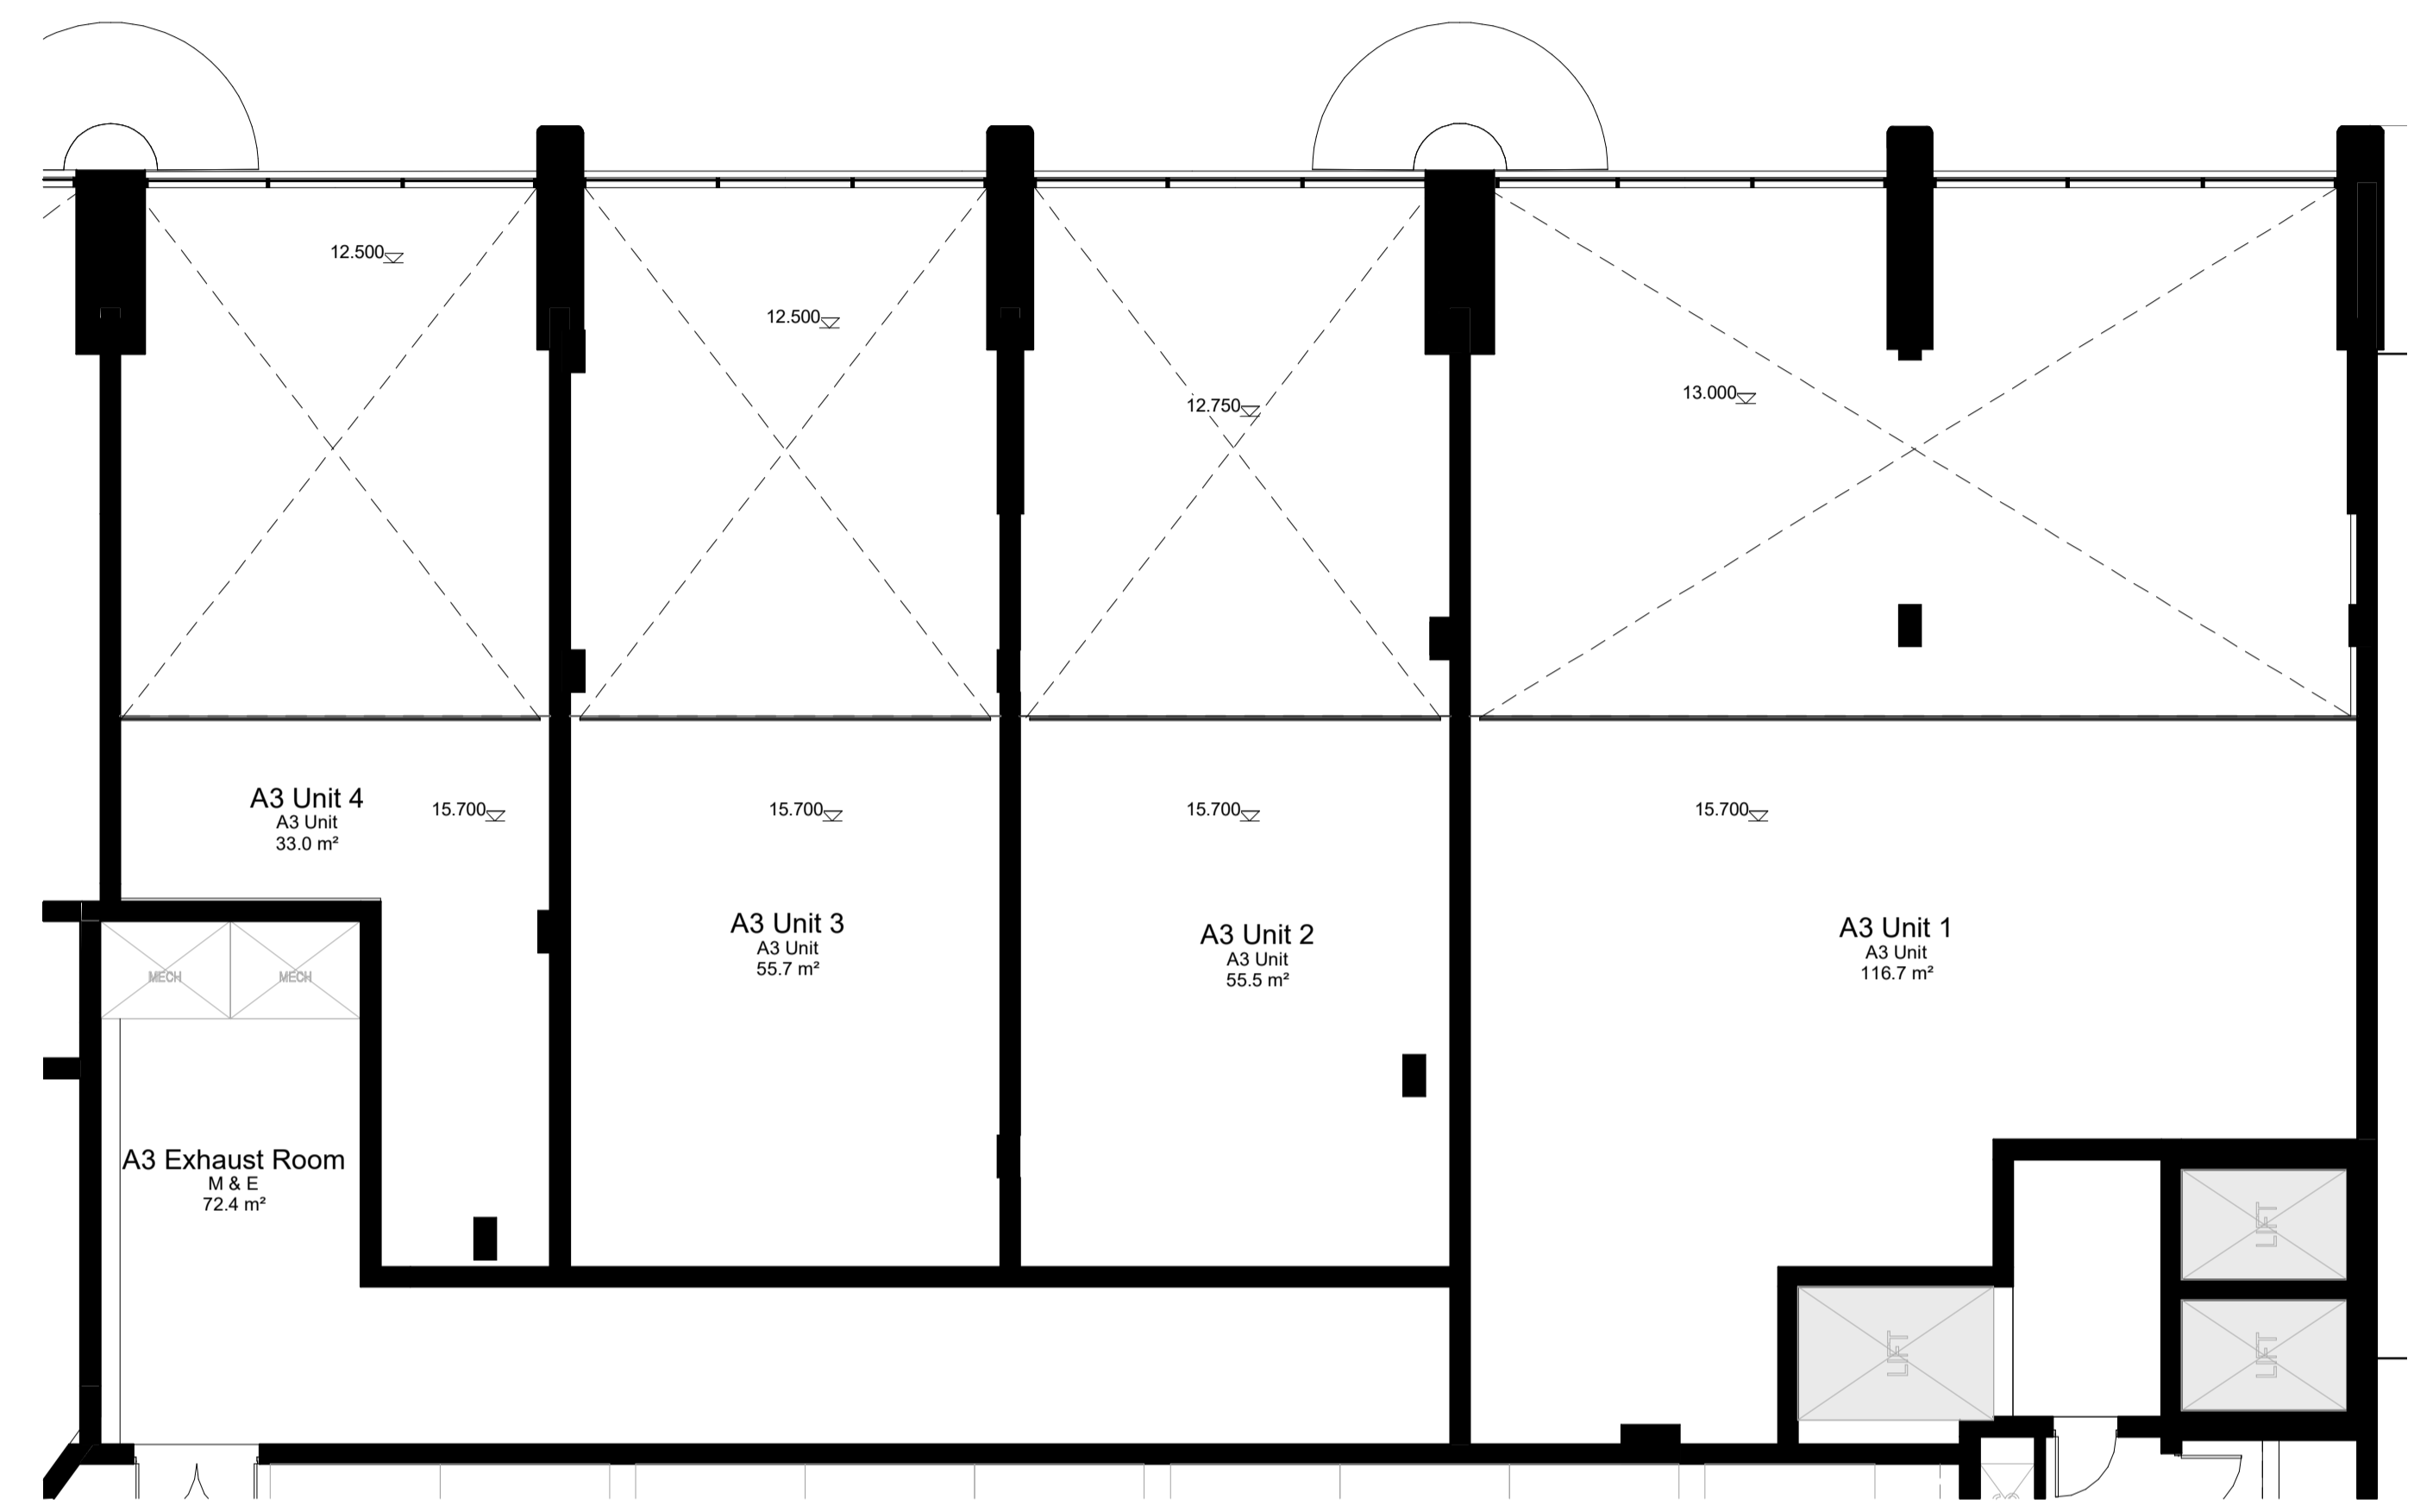


**1 -03 Car Park Level - GA - A3 Units**  
513 Scale - 1 : 100



**2 -02 Car Park Level - GA - A3 Units**  
513 Scale - 1 : 100

Notes:  
 All drawings are subject to Planning and Building Control consent.  
 The details shown are for design intent purposes only and are subject to further design development with suppliers and sub-contractors  
 Proposals subject to consultation and approval from Local Authority Building Control or an Approved Inspector  
 All setting out dimensions should be checked on-site prior to construction and any discrepancies and/or omissions should be reported to the Architect immediately

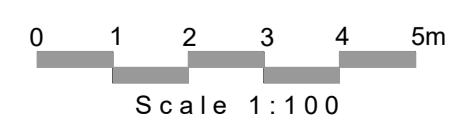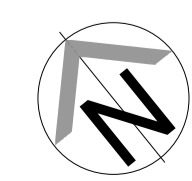

Drawn By:  
PL  
 Date:  
21.08.17  
 Checked By:  
Approver  
 Date:  
21.08.17

B 15.01.20 MMA Application  
 A 03.05.18 Minor Amendments  
 Rev. Date Details

PL PL  
 OM JT  
 Drawn Chkd

Issued for:  
**PLANNING**  
 Project/Client:  
Winter Gardens  
Bournemouth  
 Project No:  
19004  
 Scale:  
1:100 @ A1  
 Drawing:  
A3 Units Floor Plans  
 Dwg No:  
513  
 Rev: **B**

**BrightSPACE**  
architects

27 Glasshouse Studios, Fryern Court Road, Fordingbridge, Hampshire, SP6 1GX  
 T: (01425) 655806/653639  
 www.brightspacearchitects.com  
 © BrightSpace Architects Ltd. Contractors must work only to figured dimensions which are to be checked on site. Registered Office: 17 Northover Rd, Pennington, Lymington, Hampshire, SO41 8GU. Registered Number - 07390008