

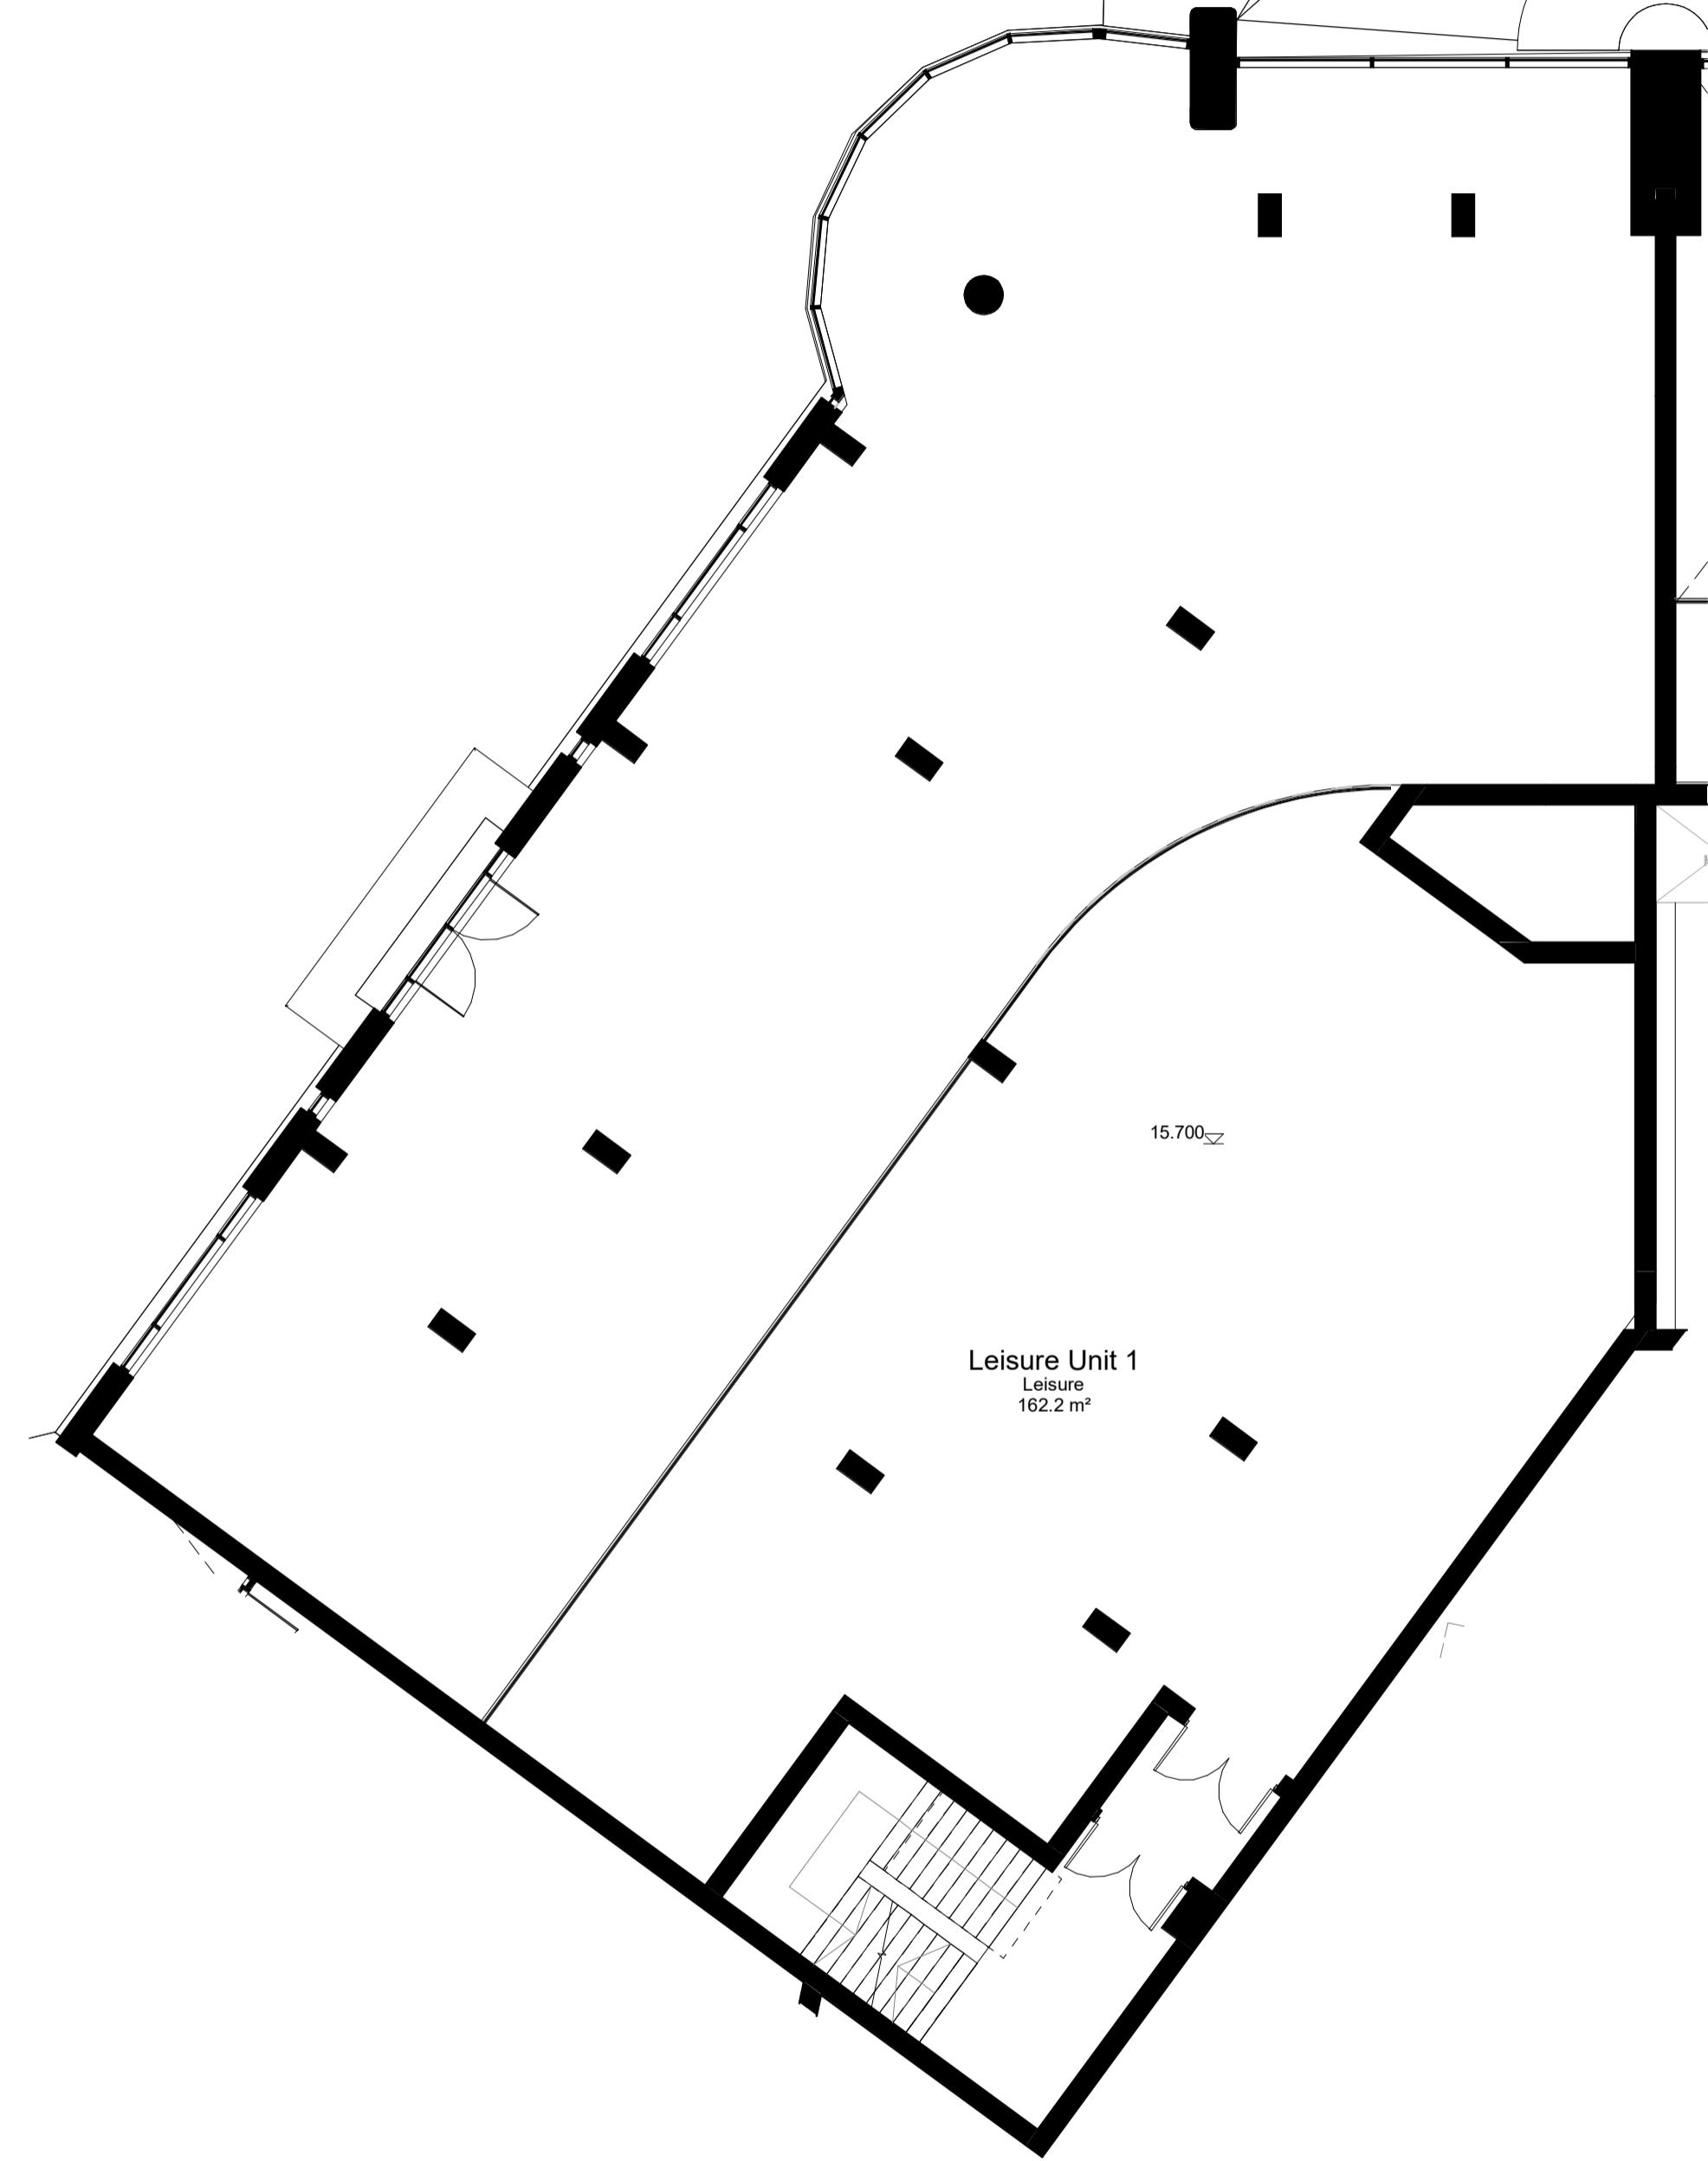


2 -03 Car Park Level - GA - Leisure Unit 1
515 Scale - 1 : 100

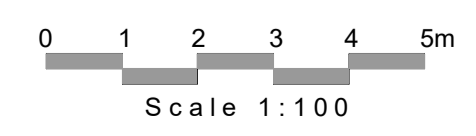

3 -02 Car Park Level - GA - Leisure Unit 1
515 Scale - 1 : 100

Notes:
 All drawings are subject to Planning and Building Control consent.
 The details shown are for design intent purposes only and are subject to further design development with suppliers and sub-contractors
 Proposals subject to consultation and approval from Local Authority Building Control or an Approved Inspector
 All setting out dimensions should be checked on-site prior to construction and any discrepancies and/or omissions should be reported to the Architect immediately

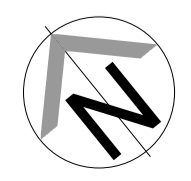

Drawn By:
PL
 Date:
21.08.17
 Checked By:
Approver
 Date:
21.08.17

Rev.	Date	Details
B	15.01.20	MMA Application
A	03.05.18	Minor Amendments

PL	PL
OM	JT
Drawn	Chkd

Issued for: **PLANNING**
 Project/Client:
Winter Gardens
Bournemouth
 Project No:
19004
 Scale:
1:100 @ A1
 Drawing:
Leisure Unit 1 Floor Plan
 Dwg No:
515
 Rev: **B**

BrightSPACE
architects
 27 Glasshouse Studios, Fryern Court Road, Fordingbridge, Hampshire, SP6 1GX
 T: (01425) 655806/653639
 www.brightspacearchitects.com
 © BrightSpace Architects Ltd. Contractors must work only to figured dimensions which are to be checked on site. Registered Office: 17 Northover Rd, Pennington, Lymington, Hampshire, SO41 8GU. Registered Number - 07399008