




Materials Legend:

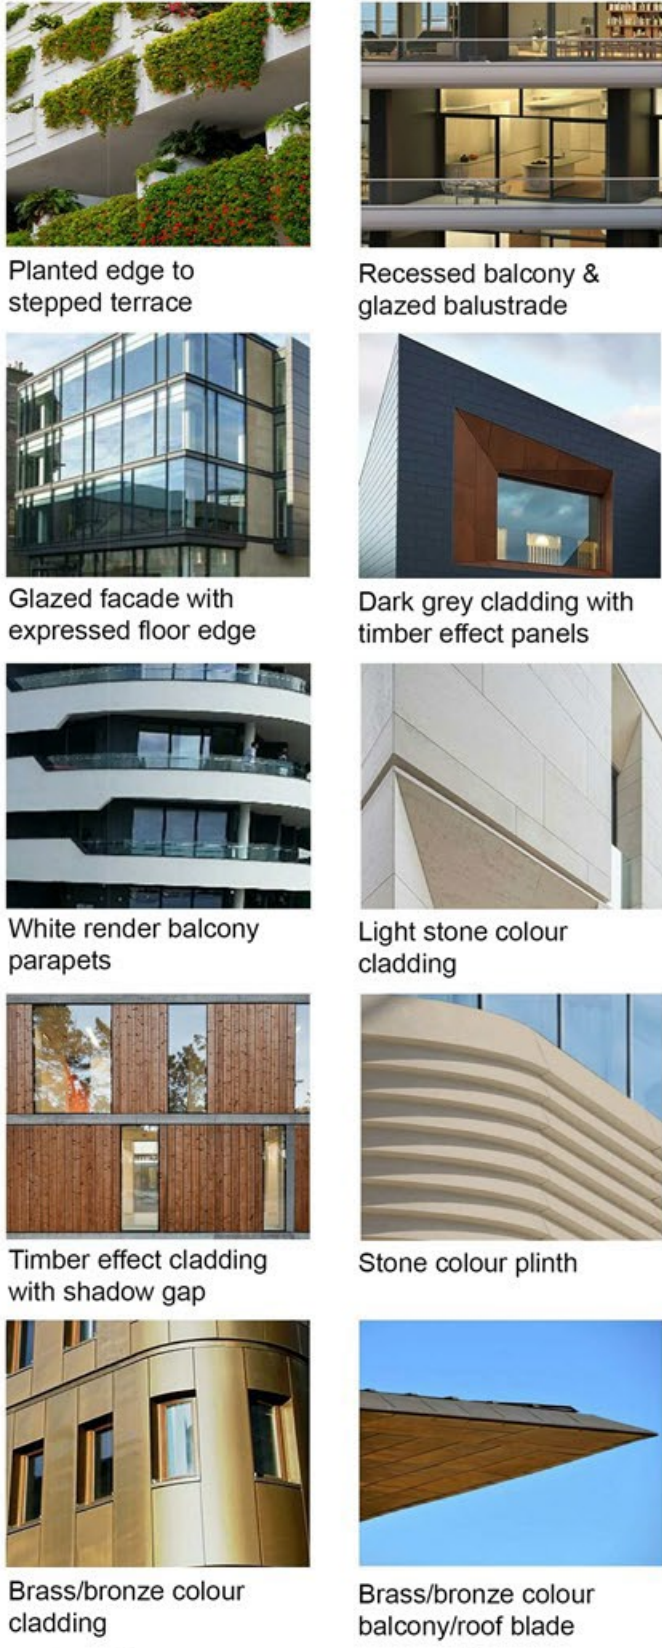

Notes:

- All drawings are subject to Planning and Building Control consent.
- The details shown are for design intent purposes only and are subject to further design development with suppliers and sub-contractors
- Proposals subject to consultation and approval from Local Authority Building Control or an Approved Inspector
- All setting out dimensions should be checked on-site prior to construction and any discrepancies and/or omissions should be reported to the Architect immediately



Drawn By:
OM

Date:
18.08.17

Checked By:
JT

Date:
18.08.17

D	30.01.20	Window surrounds added to render facades
C	15.01.19	MWA application
B	21.10.18	Amended for planning
A	09.04.18	Revised form of tower, sweep of balconies, introduction of brass colour cladding
Rev.	Date	Details

JL JT
PL JT
PL JT
PL JT
Drawn Chkd

Issued for:
PLANNING

Project/Client:
**Winter Gardens
Bournemouth**

Drawing:
Block A1 - North Elevation

Project No:
19004

Scale:
1:100 @ A1

Dwg No:
706

Rev: **D**

BrightSPACE
architects

27 Glasshouse Studios, Fryern Court Road, Fordingbridge, Hampshire, SP6 1QX
T: (01425) 655806/653639
www.brightspacearchitects.com

© BrightSpace Architects Ltd. Contractors must work only to figured dimensions which are to be checked on site. Registered Office: 17 Northover Rd, Pennington, Lymington, Hampshire, SO41 8DU. Registered Number: 07390038