




1 GA-01 Car Park Level
Scale - 1:100

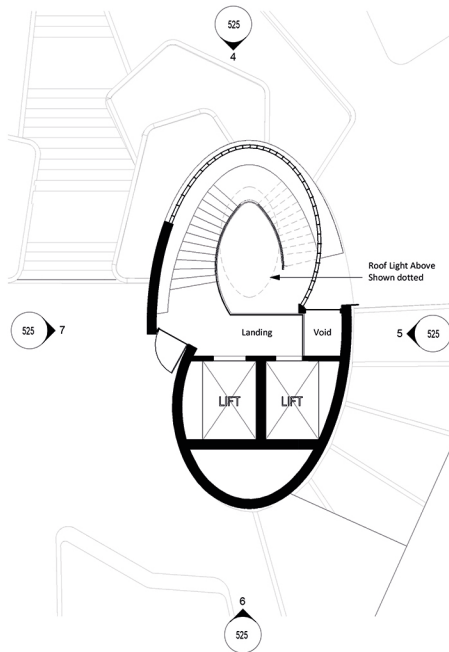

2 GA 00 Podium Level
Scale - 1:100

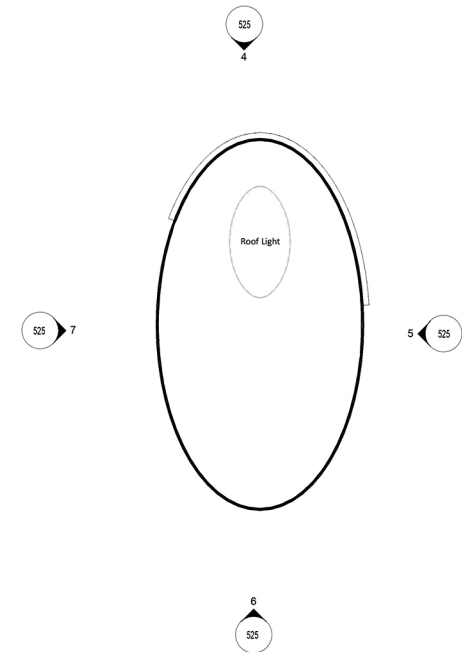


3 GA 01 Roof Level
Scale - 1:100

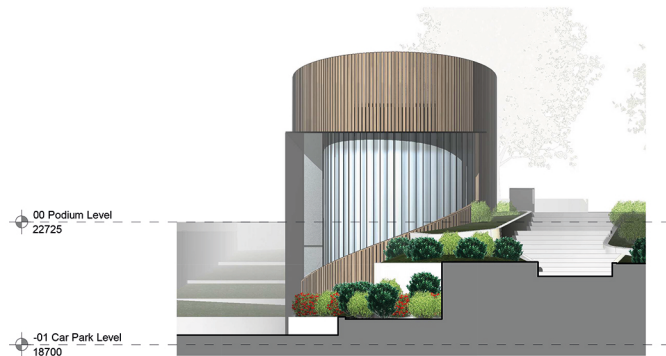


4 North Elevation
Scale - 1:100



5 East Elevation
Scale - 1:100

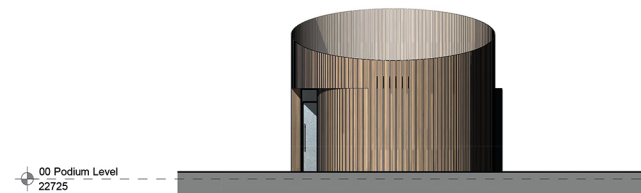

6 South Elevation
Scale - 1:100

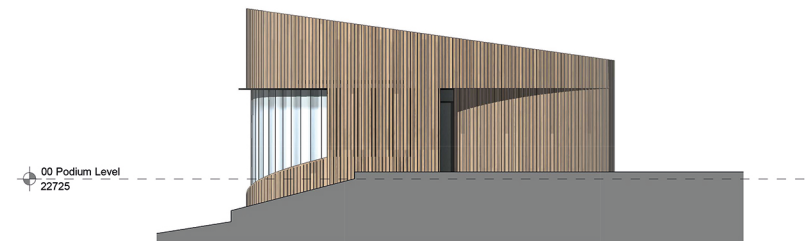

7 West Elevation
Scale - 1:100

Notes:

- All drawings are subject to Planning and Building Control consent.
- The details shown are for design intent purposes only and are subject to further design development with suppliers and sub-contractors
- Proposals subject to consultation and approval from Local Authority Building Control or an Approved Inspector
- All setting out dimensions should be checked on-site prior to construction and any discrepancies and/or omissions should be reported to the Architect immediately



0 1 2 3 4 5m
Scale 1:100

Drawn By:
PL
Date:
18.08.17
Checked By:
JT
Date:
18.08.17

Rev. Date Details
A 15.01.20 MMA Application

PL PL
Drawn Chkd

Issued for:
PLANNING
Project/Client:
Winter Gardens
Bournemouth
Drawing:
Car Park Access Pod Plans
& Elevations
Rev: A

Project No:
19004
Scale:
@ A1
Dwg No:
525

BrightSPACE
architects

27 Glasshouse Studios, Fryern Court Road, Fordingbridge, Hampshire, SP6 1OX
T: (01425) 655806/653639
www.brightspacearchitects.com
© Brightspace Architects Ltd. Customers must seek only to Spatial dimensions which are to be checked on site Registered Office
17 Northover Rd, Pennington, Lymington, Hampshire, SO41 8SU Registered Number - 07598008