




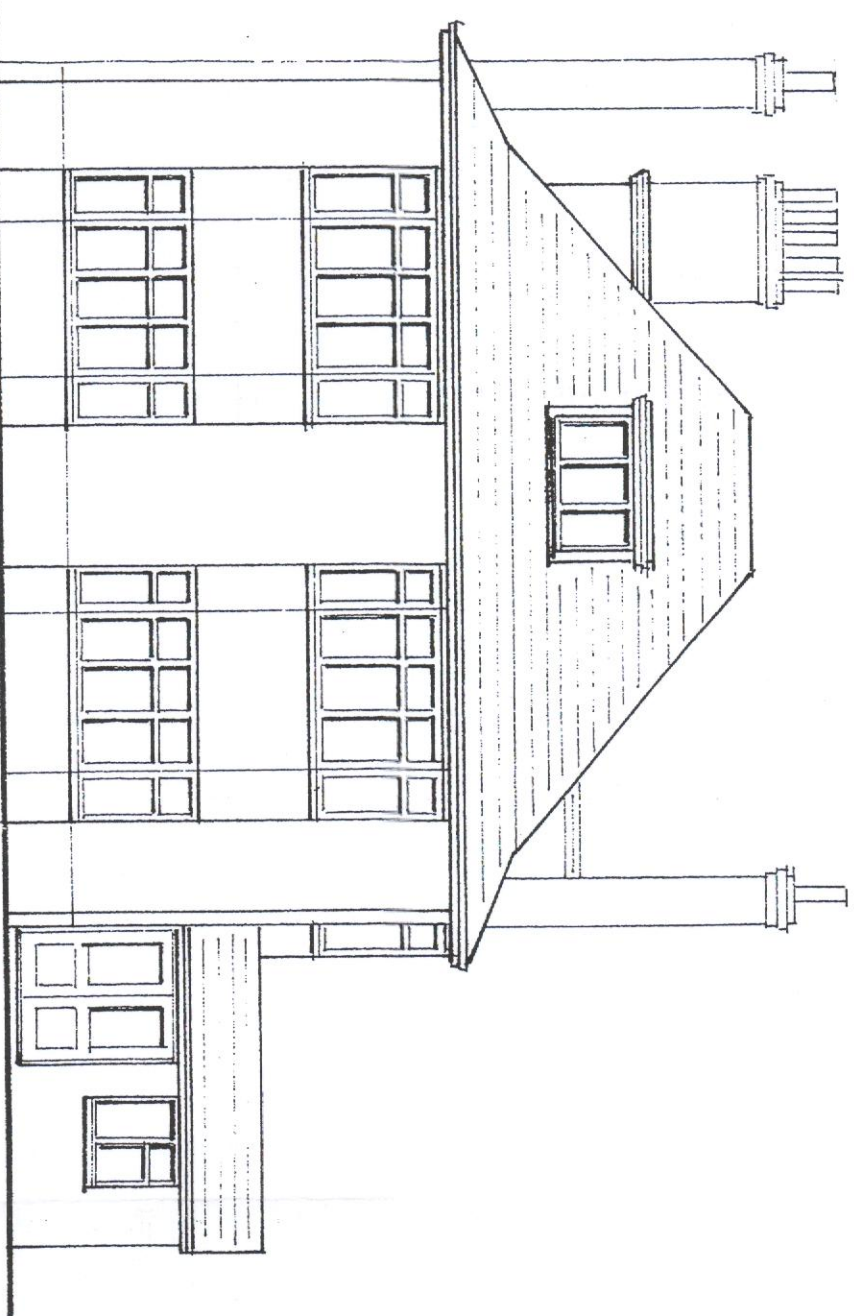


Front

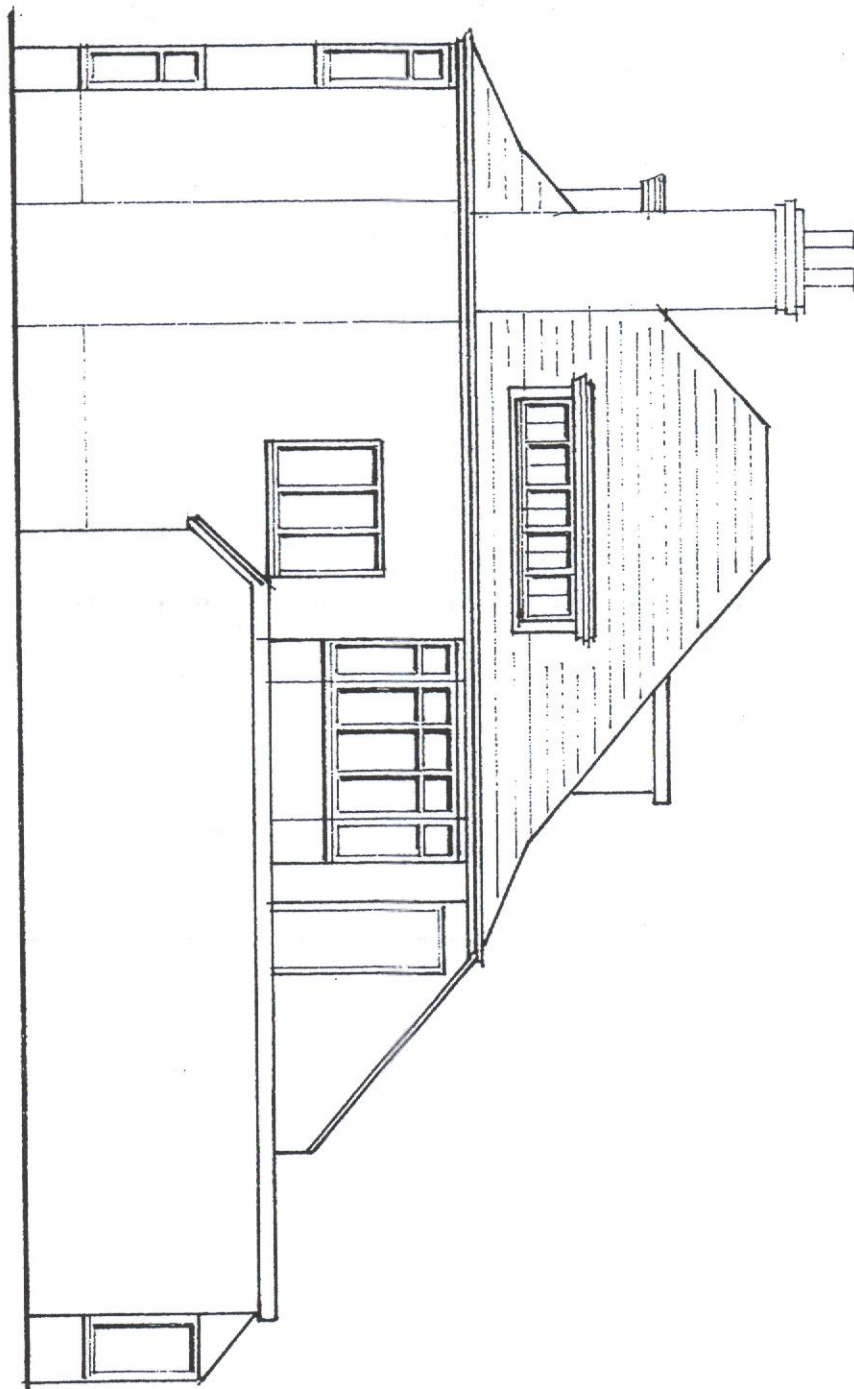

Side

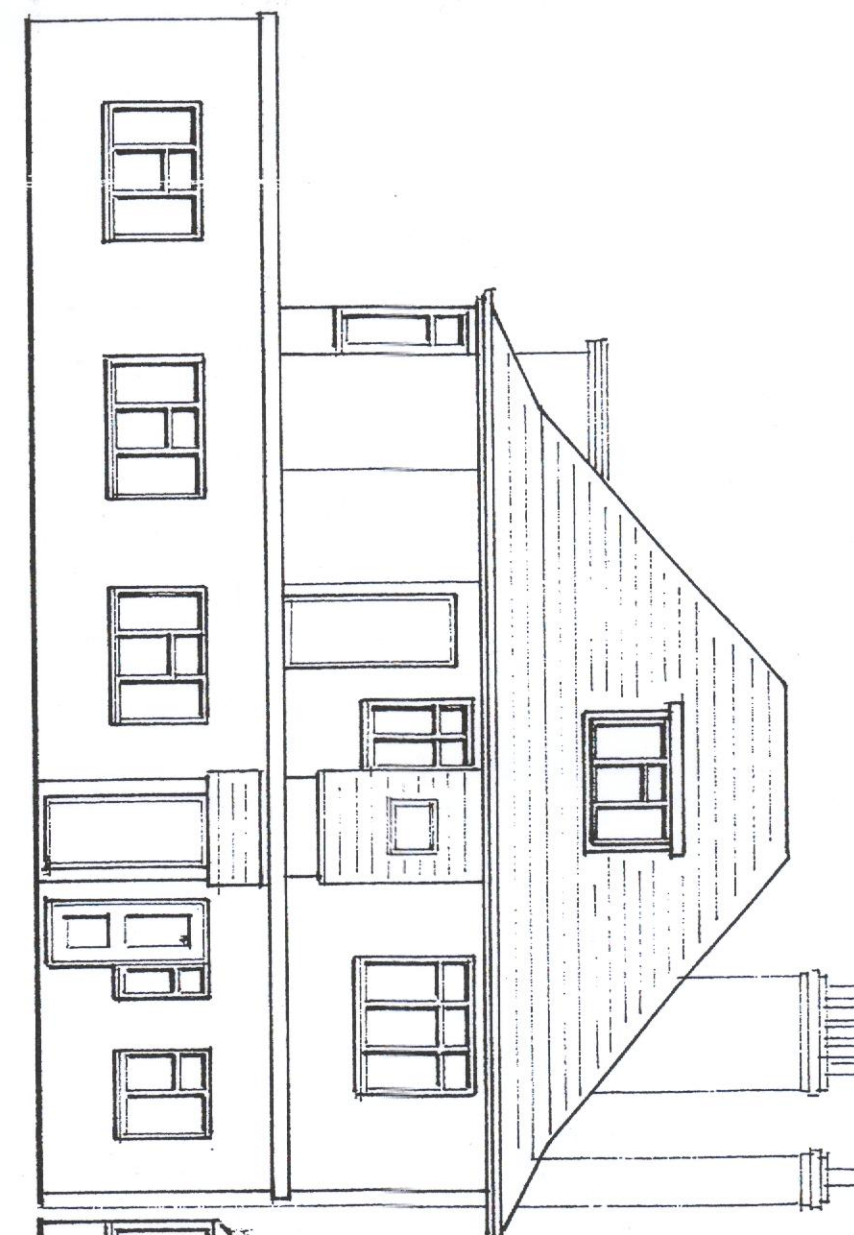


Rear

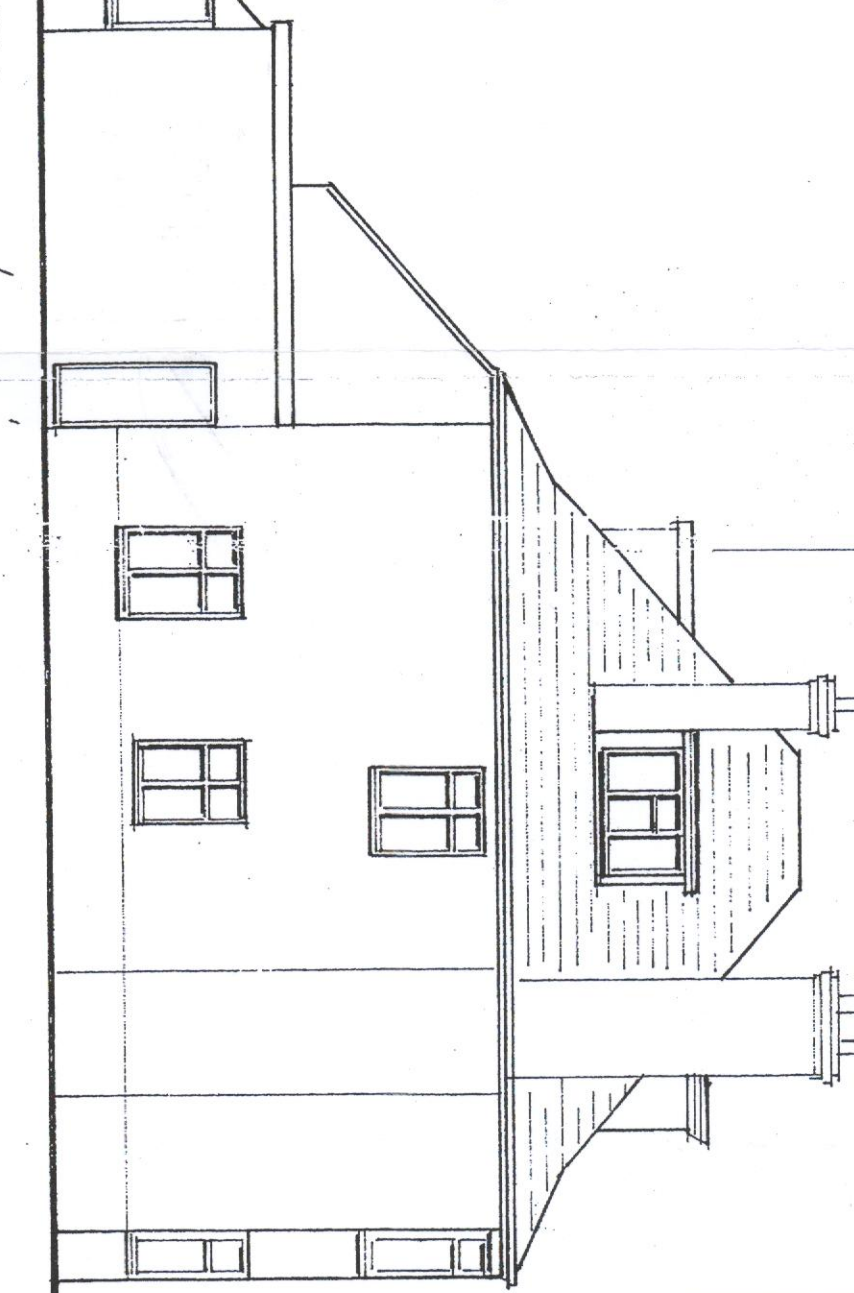


Side




Site Plan

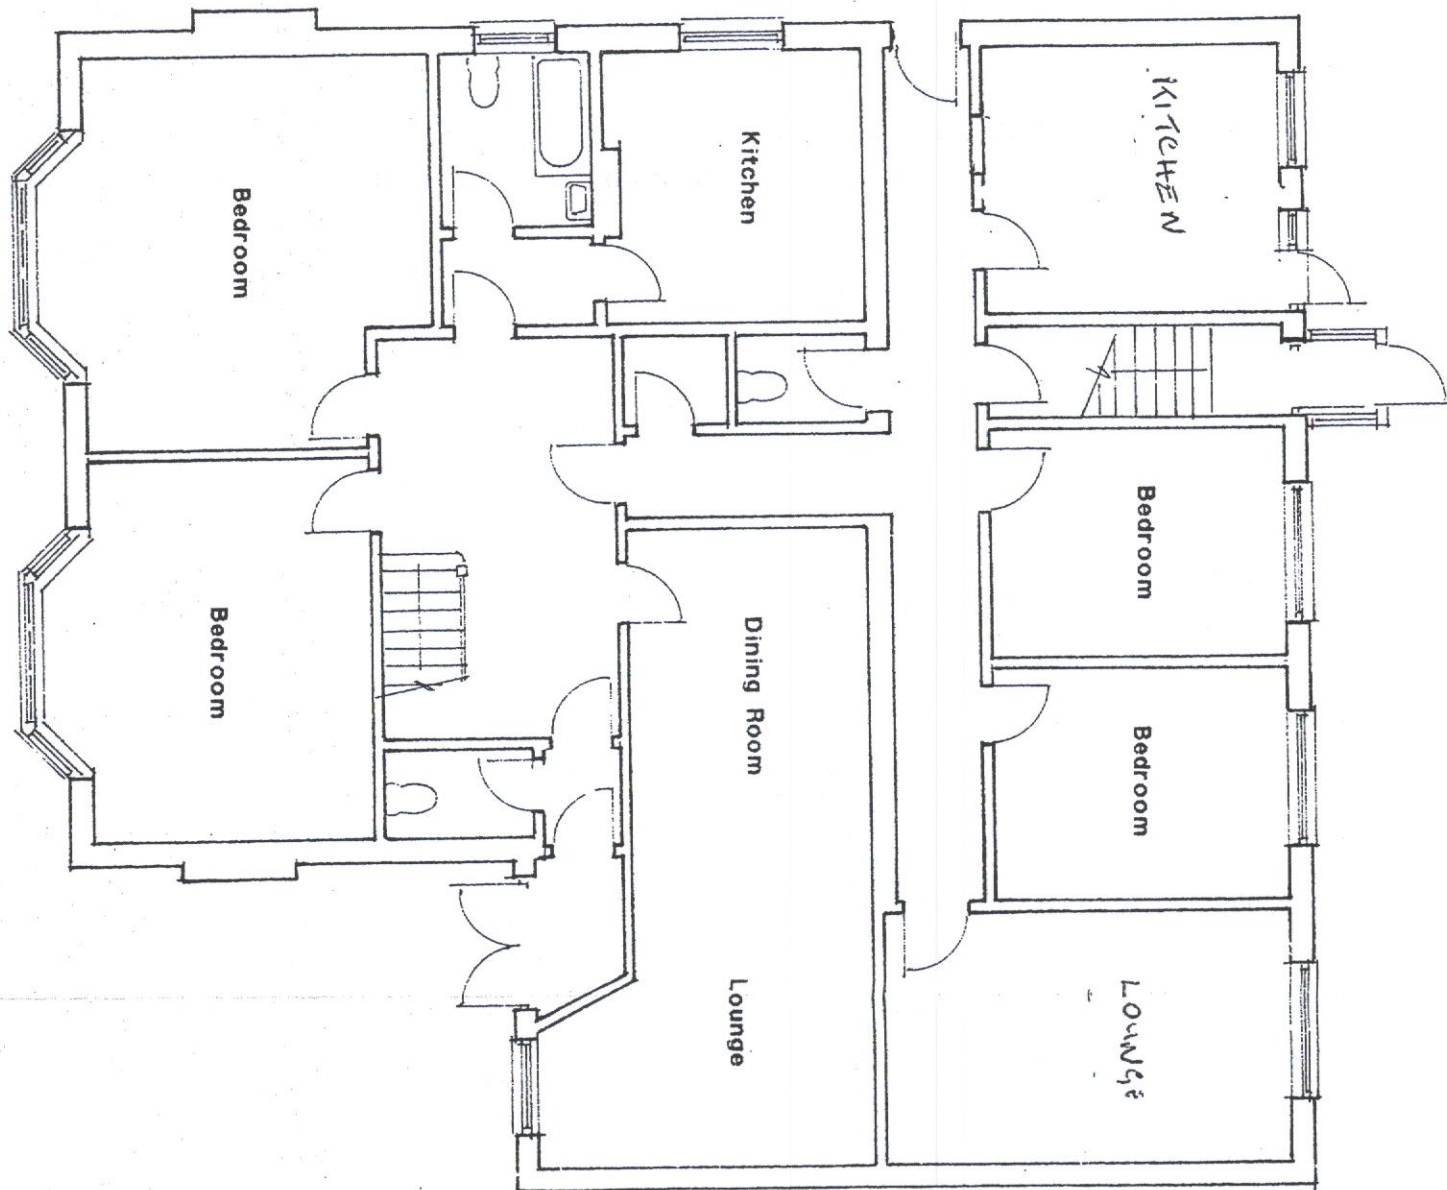

Ground Floor

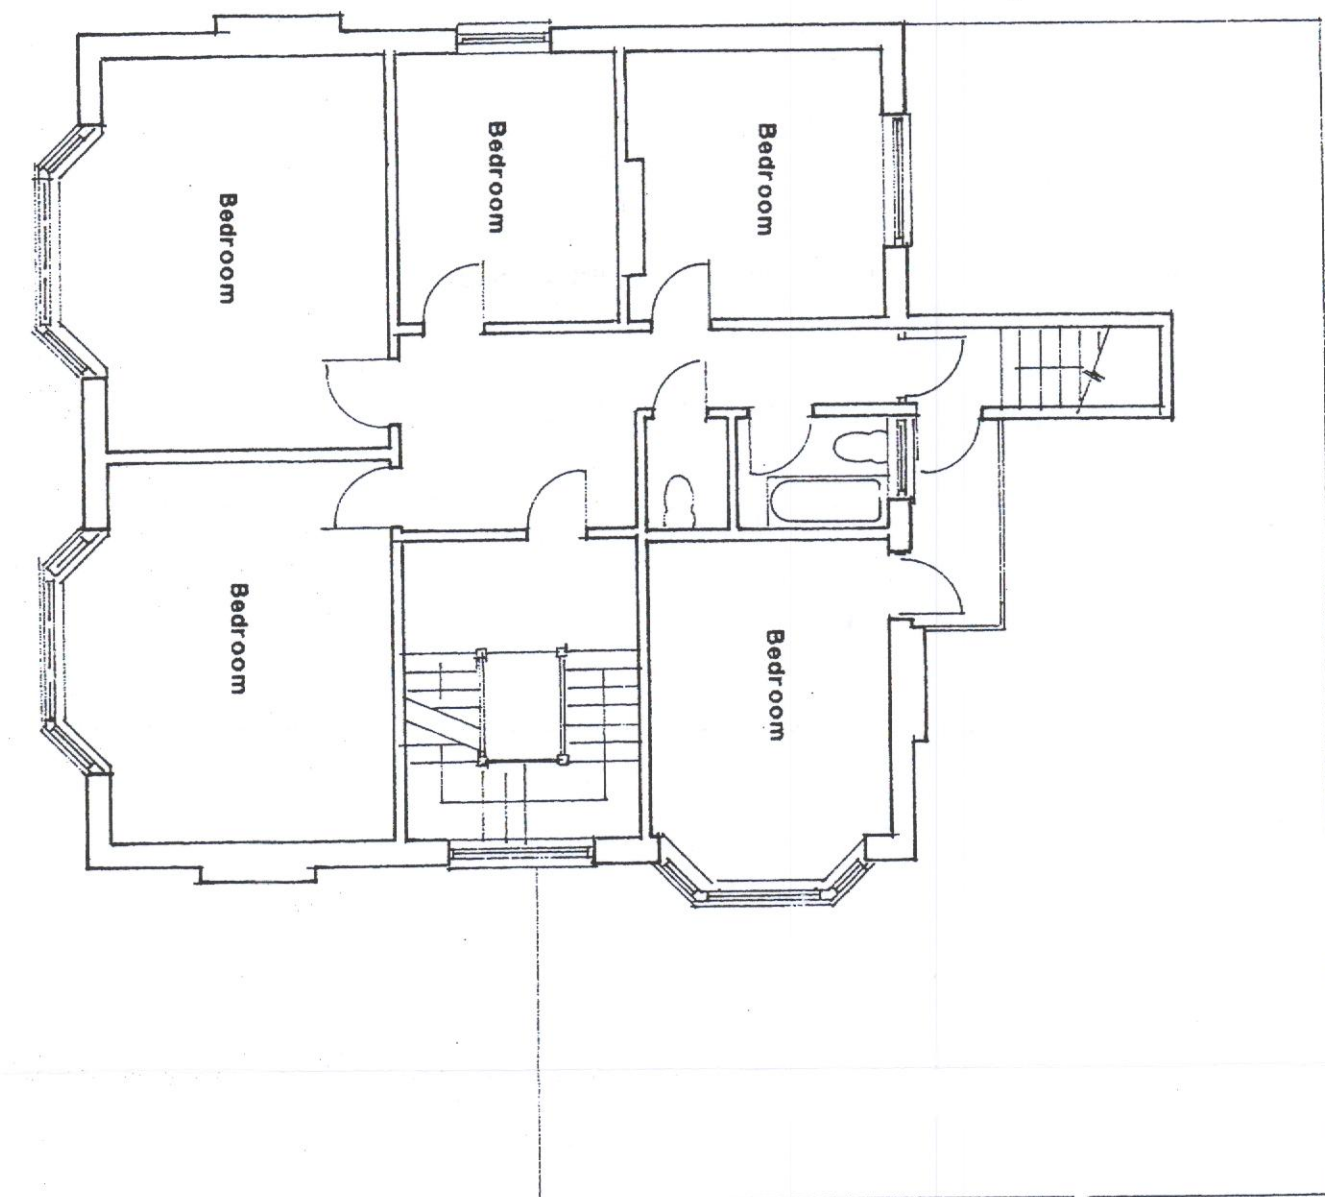

First Floor

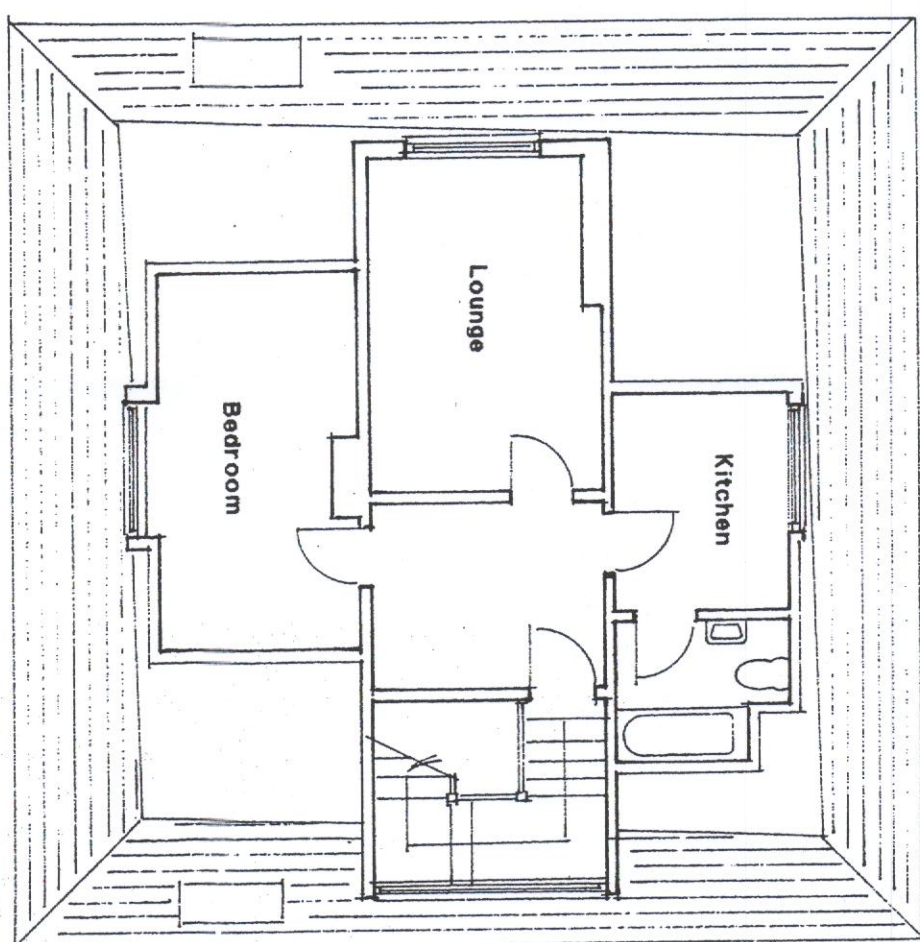

Second Floor



Location Plan

RECEIVED
- 2 JUN 2014
PLANNING & TRANSPORT

CONSULTATION
7-2014-43094
26 Milton Road

Date	Revisions

© copyright



409 Cotswold Close, Vauxhall, Dorset, BH11 6UJ
Tel: 01202 825857/0778 591757

Client

M Thorp

Job Title

26 Milton Road
Bournemouth

RECEIVED
- 7 MAY 2014
PLANNING & TRANSPORT

RECEIVED
- 1 APR 2008
PLANNING & TRANSPORT

Existing Plan

Scale 1:100

Date NOV 2002 Drawn by

RECEIVED
2 0 MAR 2008
PLANNING & TRANSPORT

Dwg No.
574/01