




NOTES

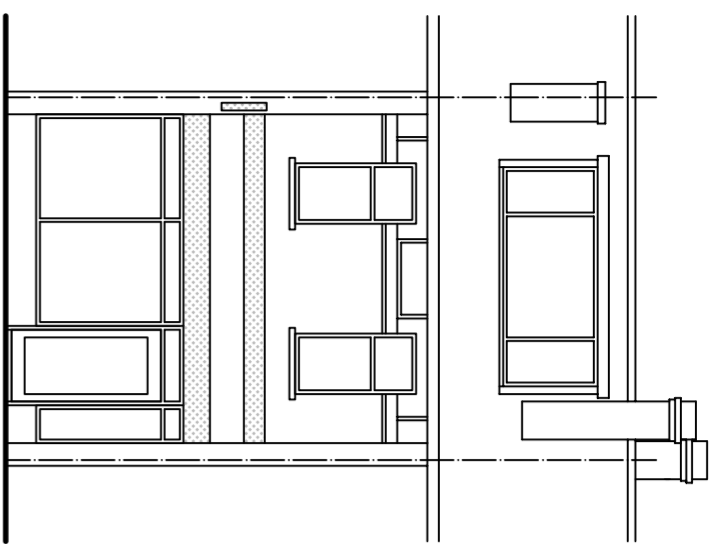

EXISTING FRONT ELEVATION (1:100)

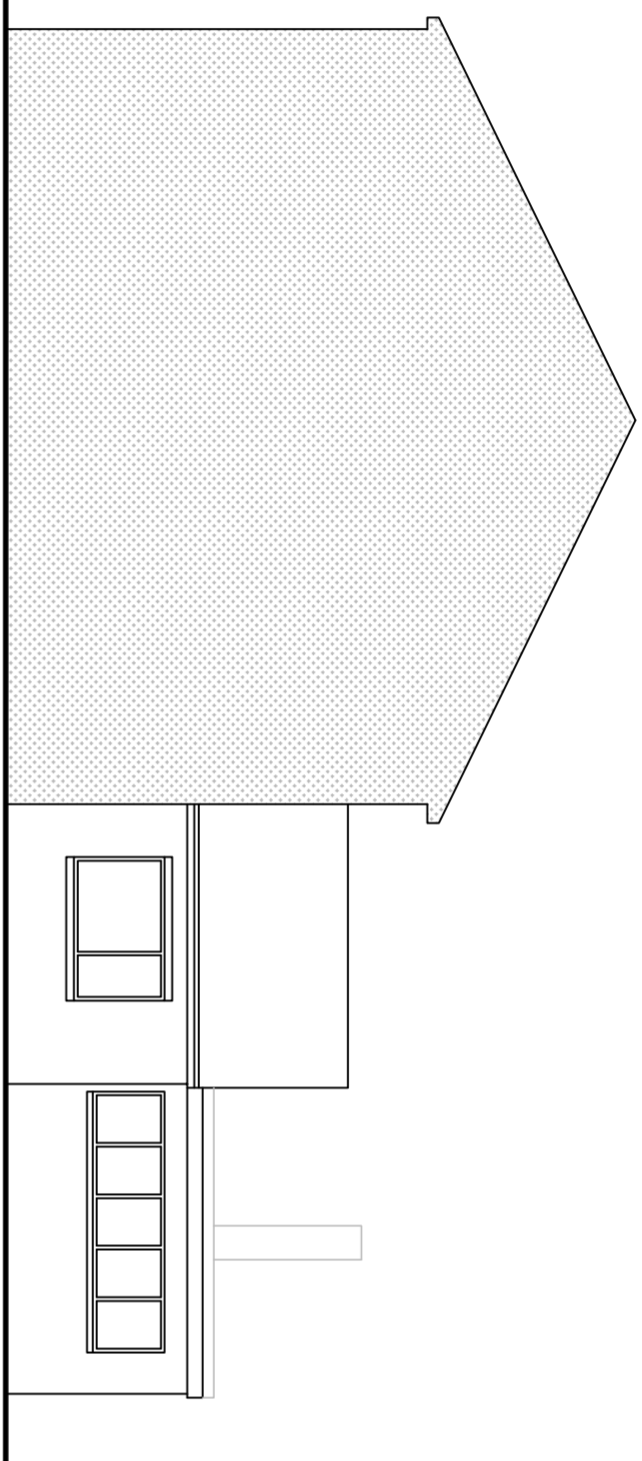


EXISTING SIDE ELEVATION (1:100)

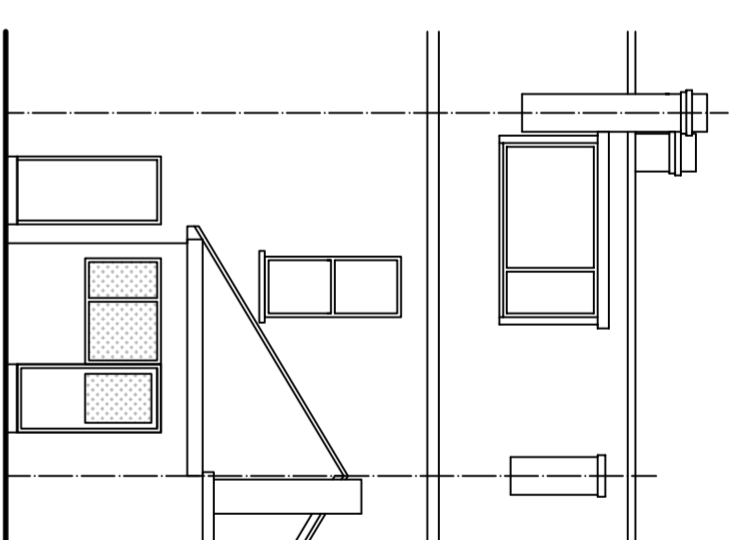


EXISTING REAR ELEVATION (1:100)




PROPOSED SIDE (AT REAR) ELEVATION (1:100)

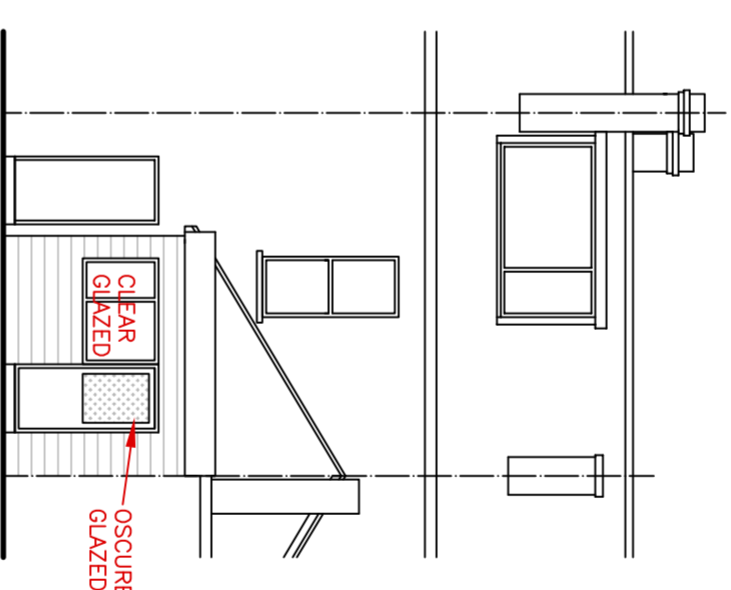


PROPOSED REAR ELEVATION (1:100)

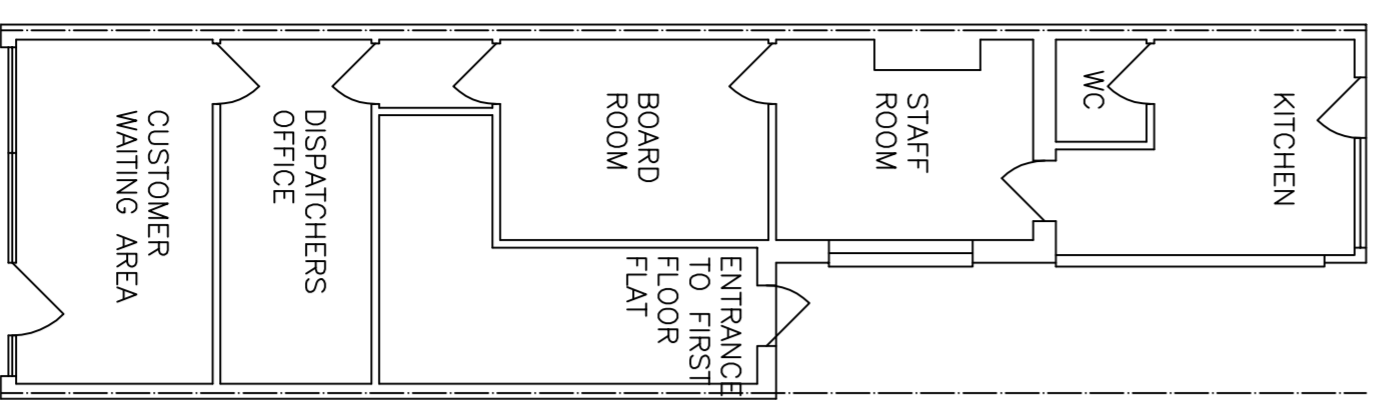


EXISTING FLOOR PLAN (1:100)

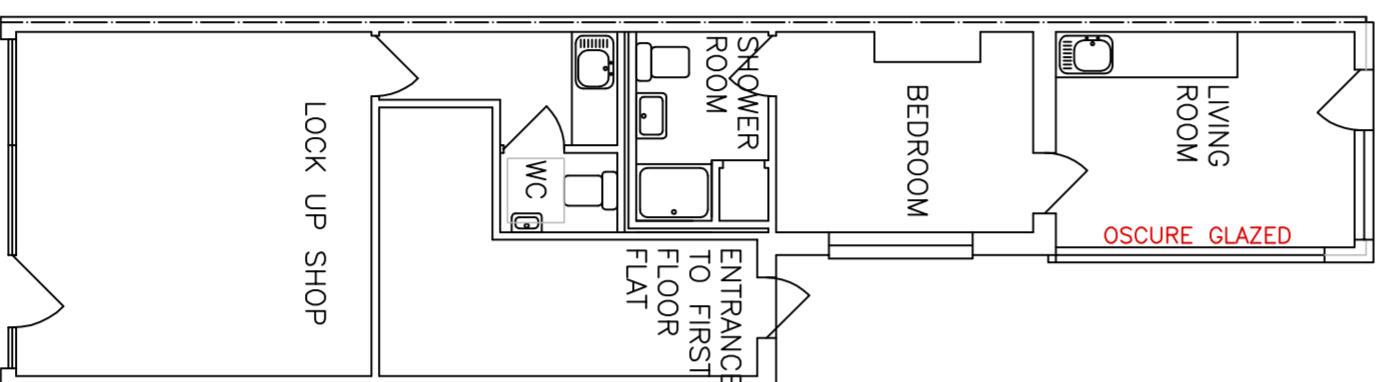


PROPOSED FLOOR PLAN (1:100)

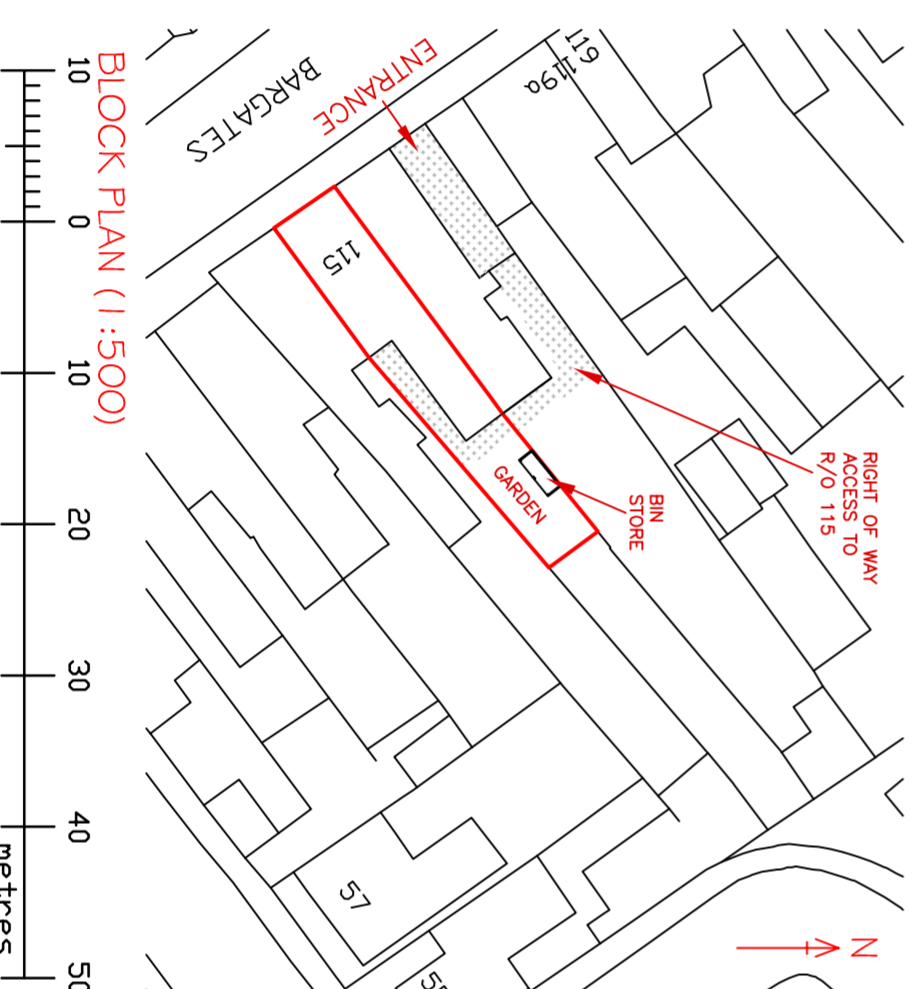

BLOCK PLAN (1:500)

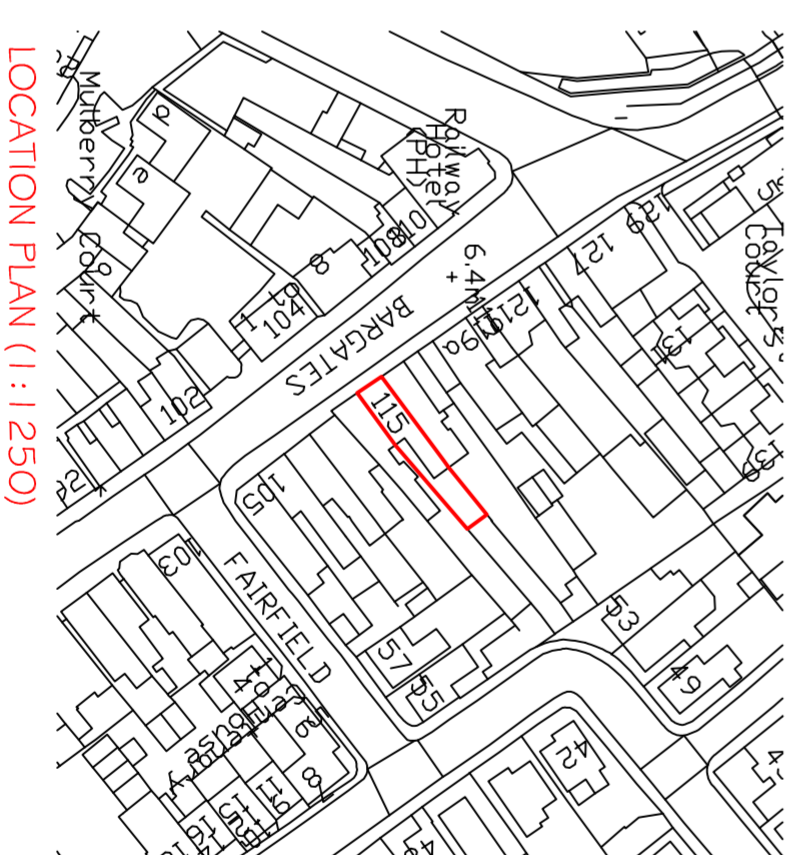

LOCATION PLAN (1:1250)

 

SCALE AT 1:100

revision num:	Revision details	Date
c	resubmission	200120
b	rear window	91219
a	bin store	190919

Client

Job title
115 Bargates
Christchurch

Drawing title

Proposed conversion to habitable accommodation
£ lock up shop

ASHINGTON ESTATES

Lake Farm Cottage
Willitt Road
Ashington
Wimborne BH21 3DH
Tel: (01202) 841476

chkd:	date:	scale:	dwnn:
bh	Jul 19		

DRAWING No ASH205-01

c