


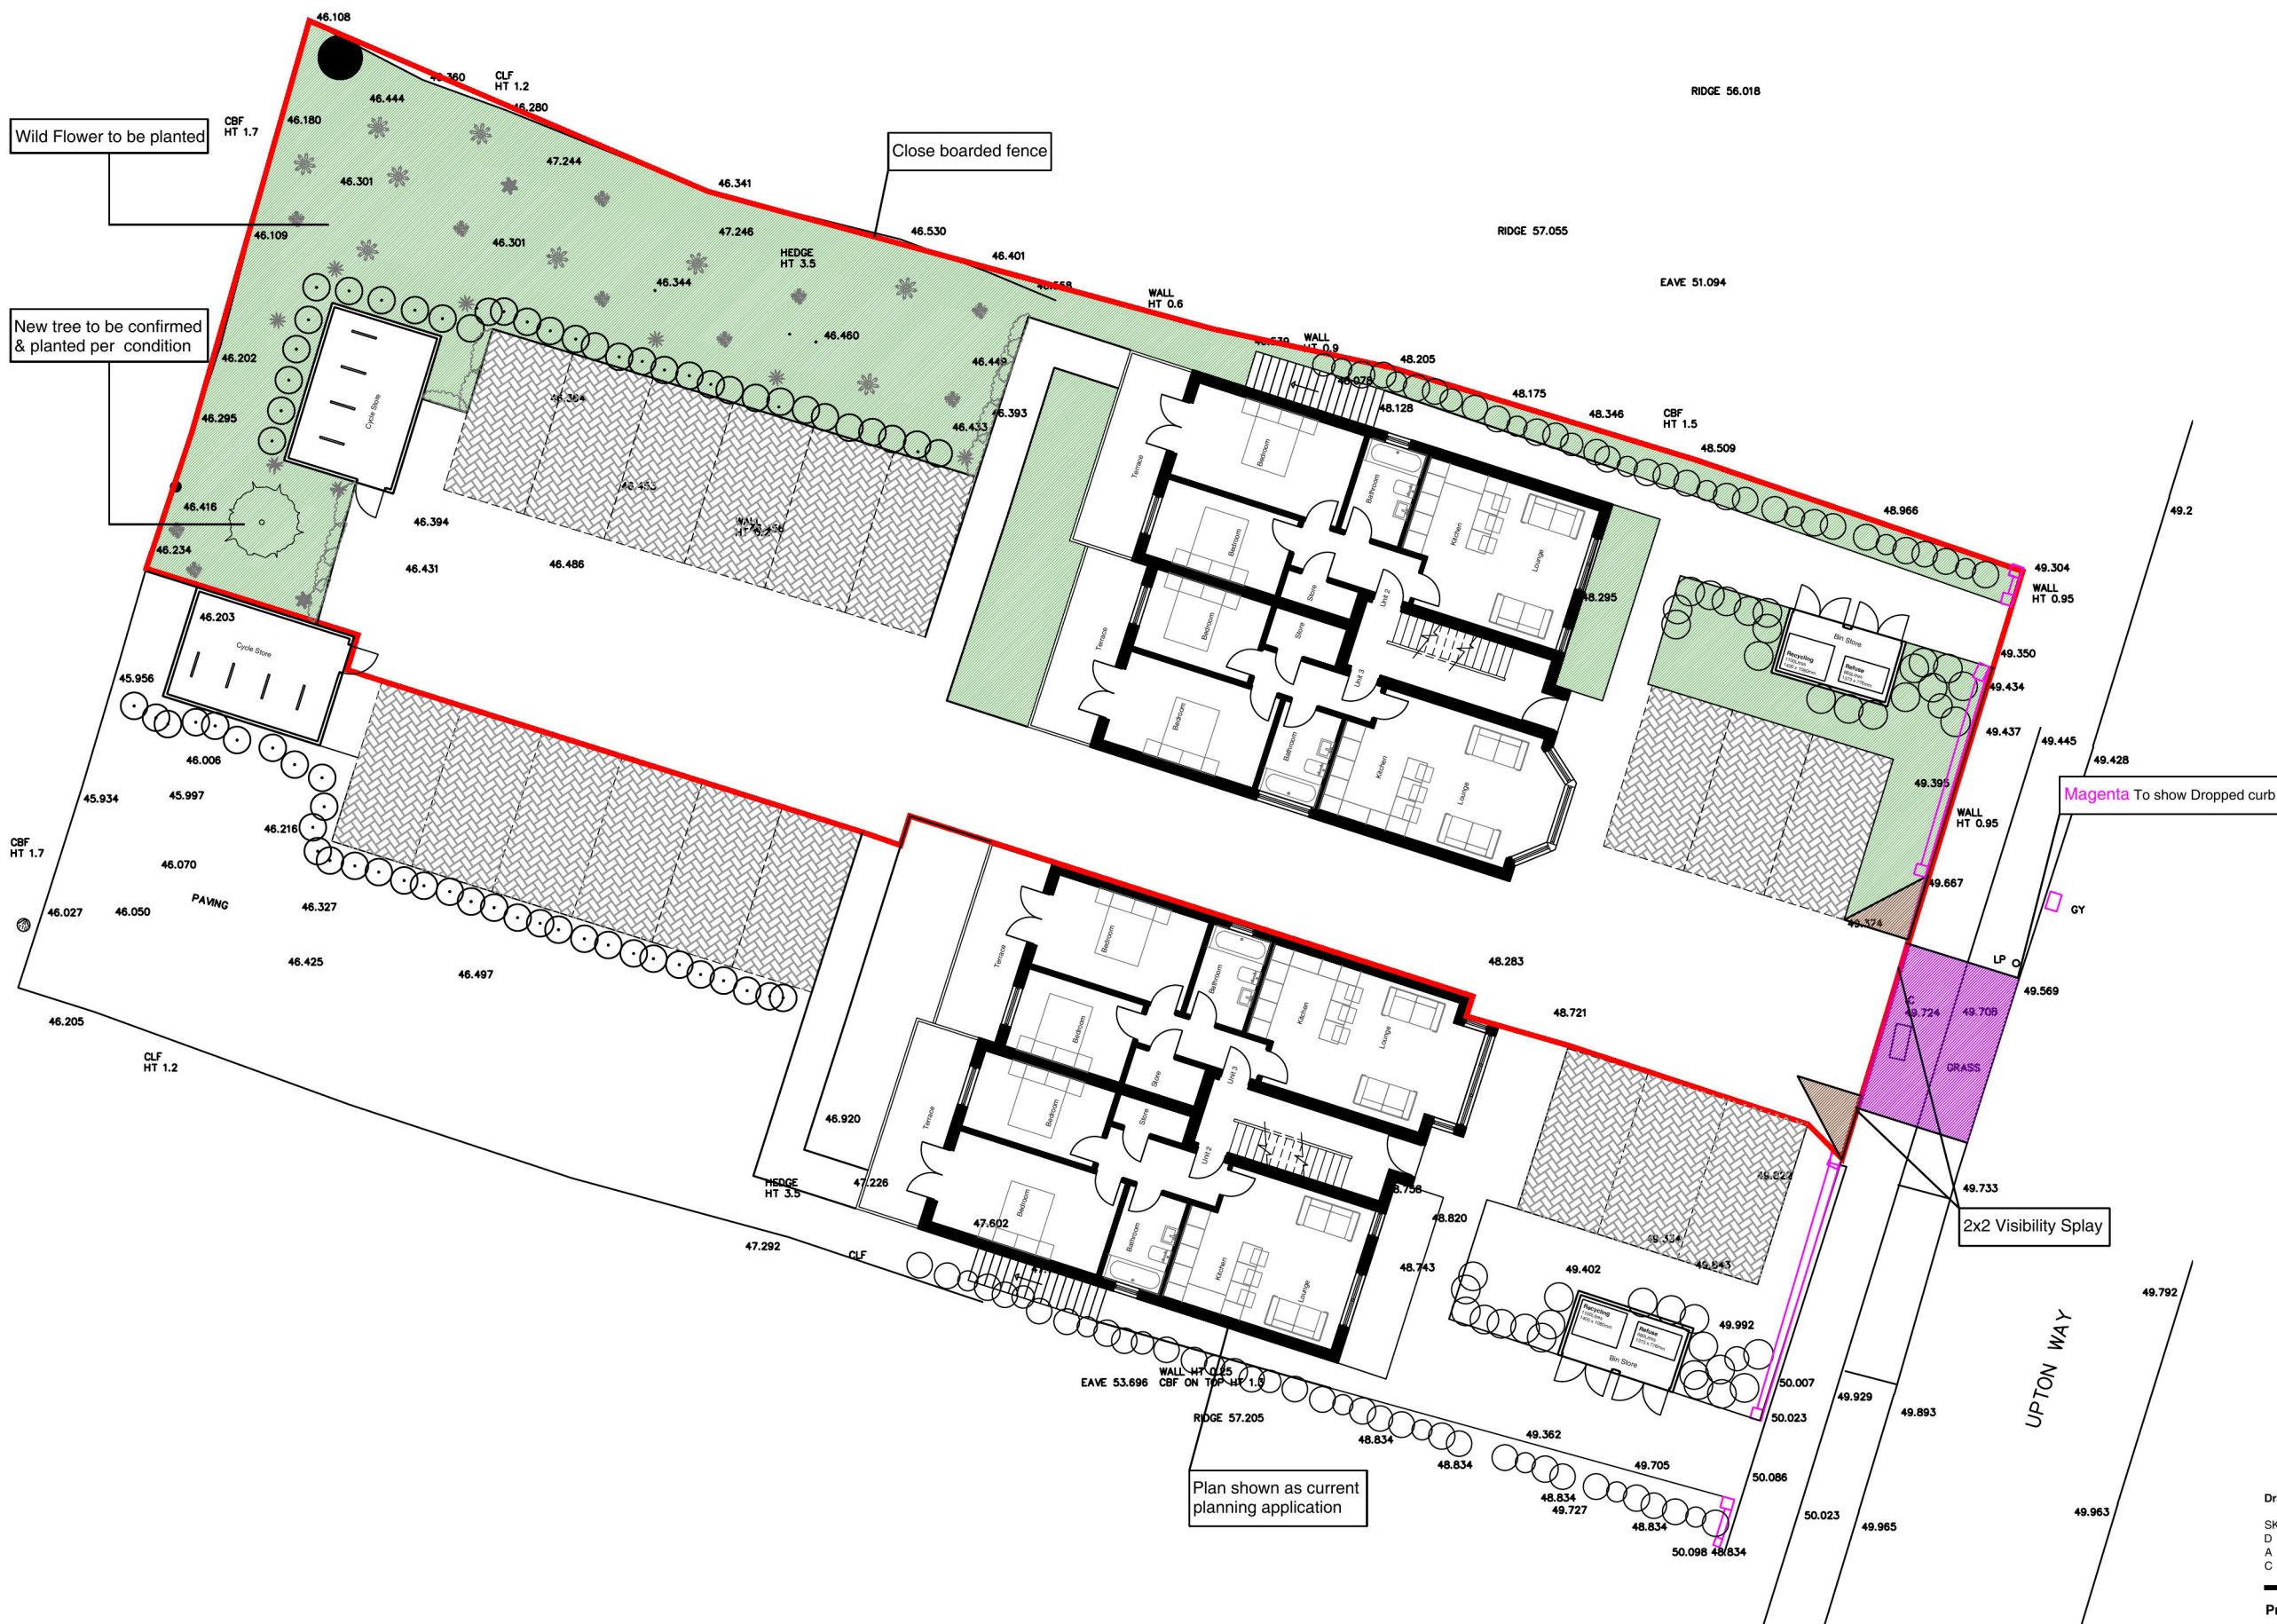

PROPOSED SITE PLAN
SCALE 1:200@A3





20 Upton Way, Broadstone, BH18 9LY

Drawn by JM
Checked by DH
Scale As shown

Revision	Notes	Date
a	Amended to comments	12/05/20
b	Amended to comments	26/05/20
c	Amended to comments	22/06/20
d	Amended to comments	24/06/20

54 The Grove Christchurch BH23 2HB 01202 280638

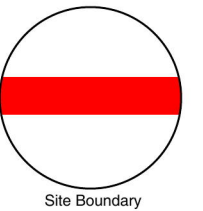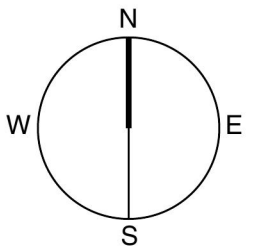

Drawing Status key:			
SK	-	Sketch	P - Preliminary
D	-	Draft	S - Submitted
A	-	Approved	T - Tender
C	-	Construction	I - Information

Proposed Site Plan

Drawing ref: 1513/100d Status: IP

dot
architecture

www.dotarchitecture.co.uk Design On Toast LTD