


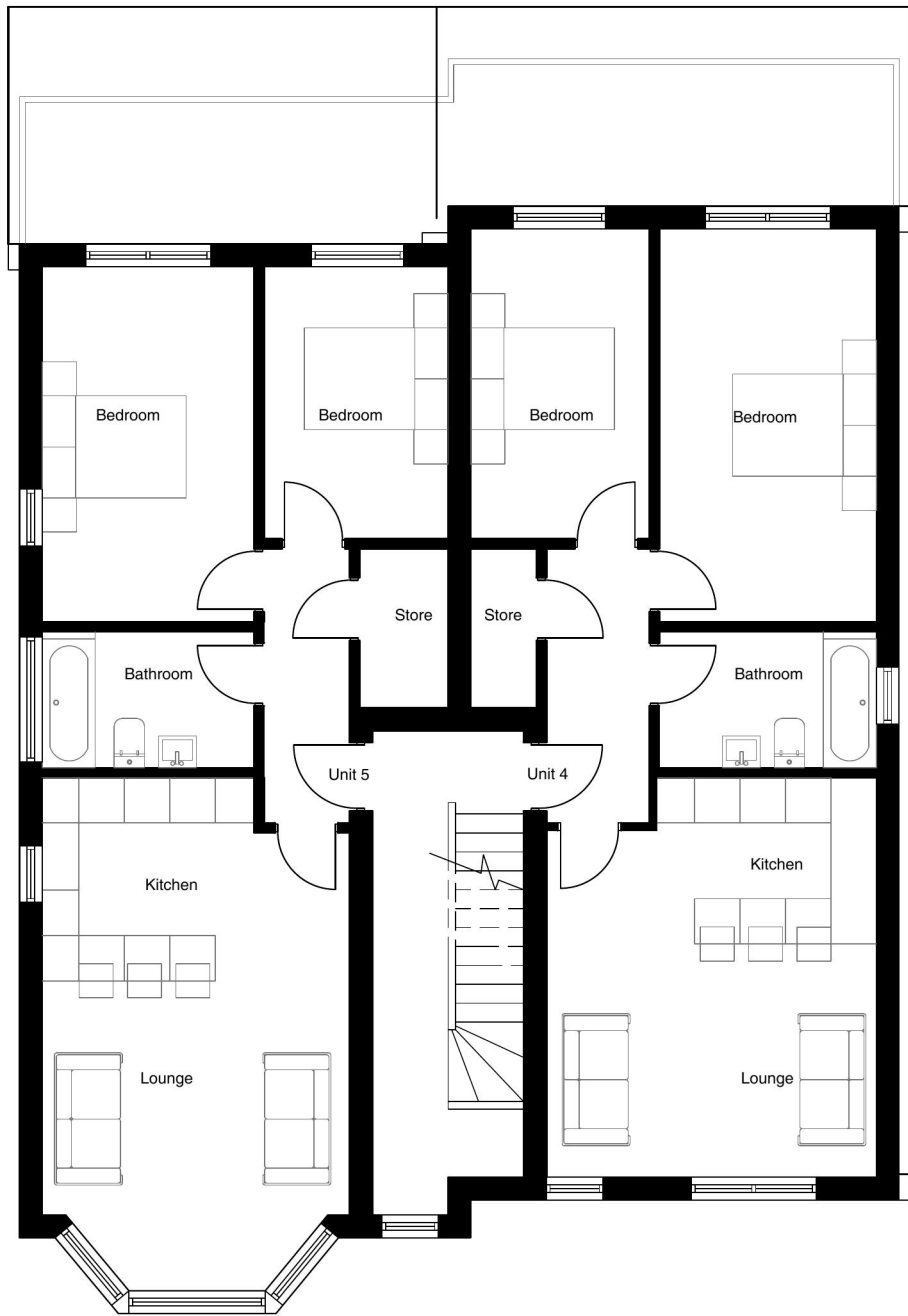

PROPOSED FIRST FLOOR PLAN
SCALE 1:100@A3

Swift Box

PROPOSED SIDE (SOUTH) ELEVATION
SCALE 1:100@A3

Swift Box

PROPOSED REAR (WEST) ELEVATION
SCALE 1:100@A3



PROPOSED SWIFT BOX
(Schwegler 1A lightweight swift nest box)
SCALE 1:10@A3

Drawing Status key:					
SK	-	Sketch	P	-	Preliminary
D	-	Draft	S	-	Submitted
A	-	Approved	T	-	Tender
C	-	Construction	I	-	Information

Proposed Swift Boxes

Drawing ref:	Status:
1513/108	P

dot
architecture

www.dotarchitecture.co.uk

Design On Toast LTD

Barton Holdings LTD
20 Upton Way, Broadstone, BH18 9LY

Drawn by JM
Checked by DH
Scale As shown

Revision Notes

Date

54 The Grove Christchurch BH23 2HB

01202 280638