


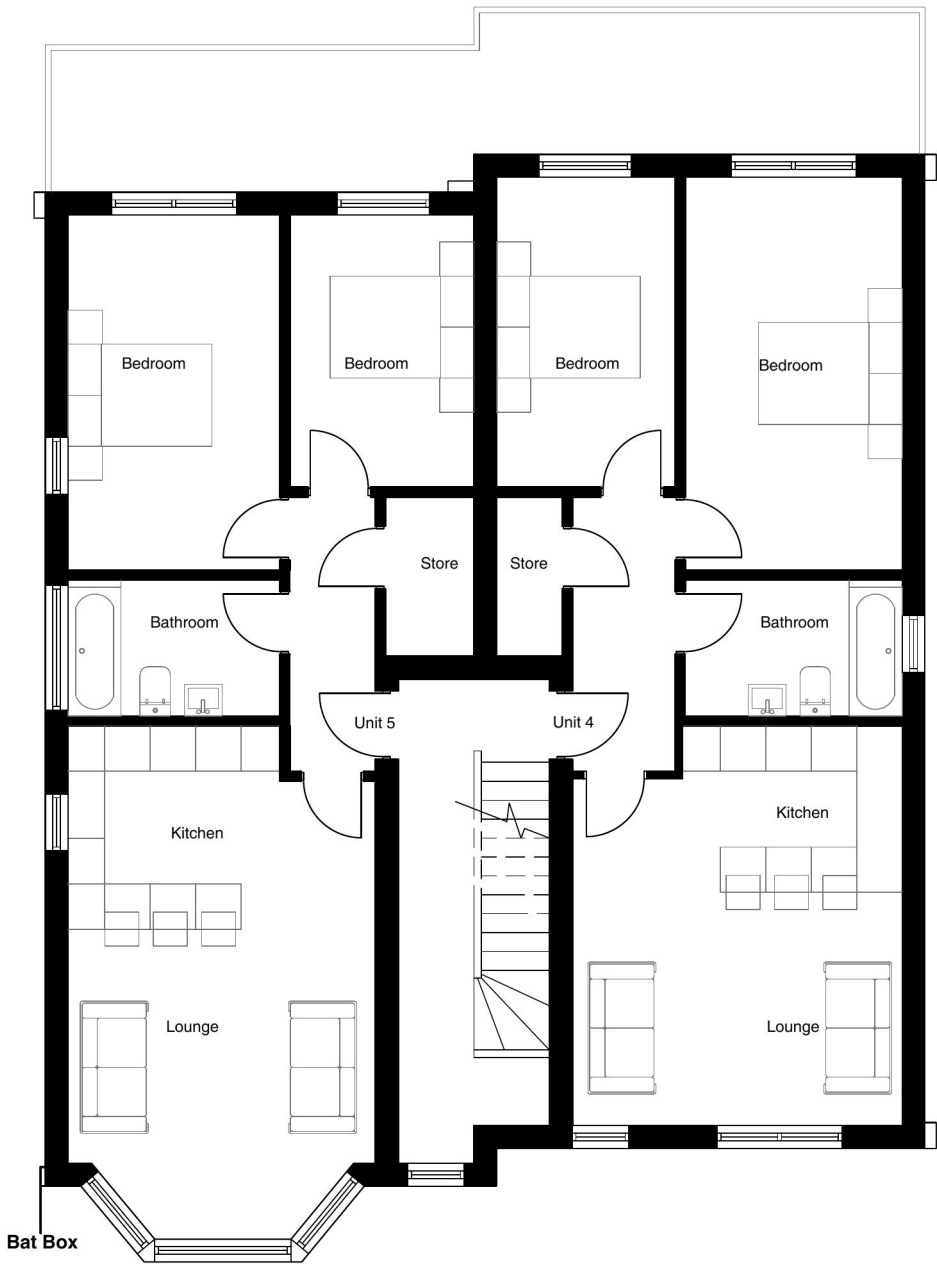


PROPOSED FIRST FLOOR PLAN
SCALE 1:100@A3



PROPOSED SIDE (NORTH) ELEVATION
SCALE 1:100@A3



PROPOSED FRONT (EAST) ELEVATION
SCALE 1:100@A3

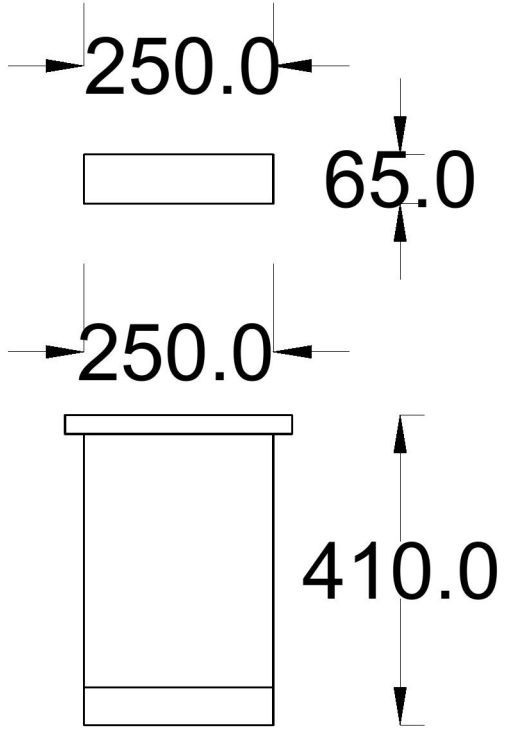

PROPOSED BAT BOX
Chambord Wooden Bat Box
SCALE 1:10@A3

Drawing Status key:
SK - Sketch P - Preliminary
D - Draft S - Submitted
A - Approved T - Tender
C - Construction I - Information

Proposed bat Boxes

Drawing ref:	Status:
1513/109	P

dot
architecture



Barton Holdings LTD
20 Upton Way, Broadstone, BH18 9LY

Revision Notes

Date

Drawn by JM
Checked by DH
Scale As shown

These drawings are for planning application purposes only and may require additional details prior to a Building regs application. All the dimensions to be checked on site prior to commencement of work. Do not scale from drawing.

54 The Grove Christchurch BH23 2HB

01202 280638

www.dotarchitecture.co.uk

Design On Toast LTD