


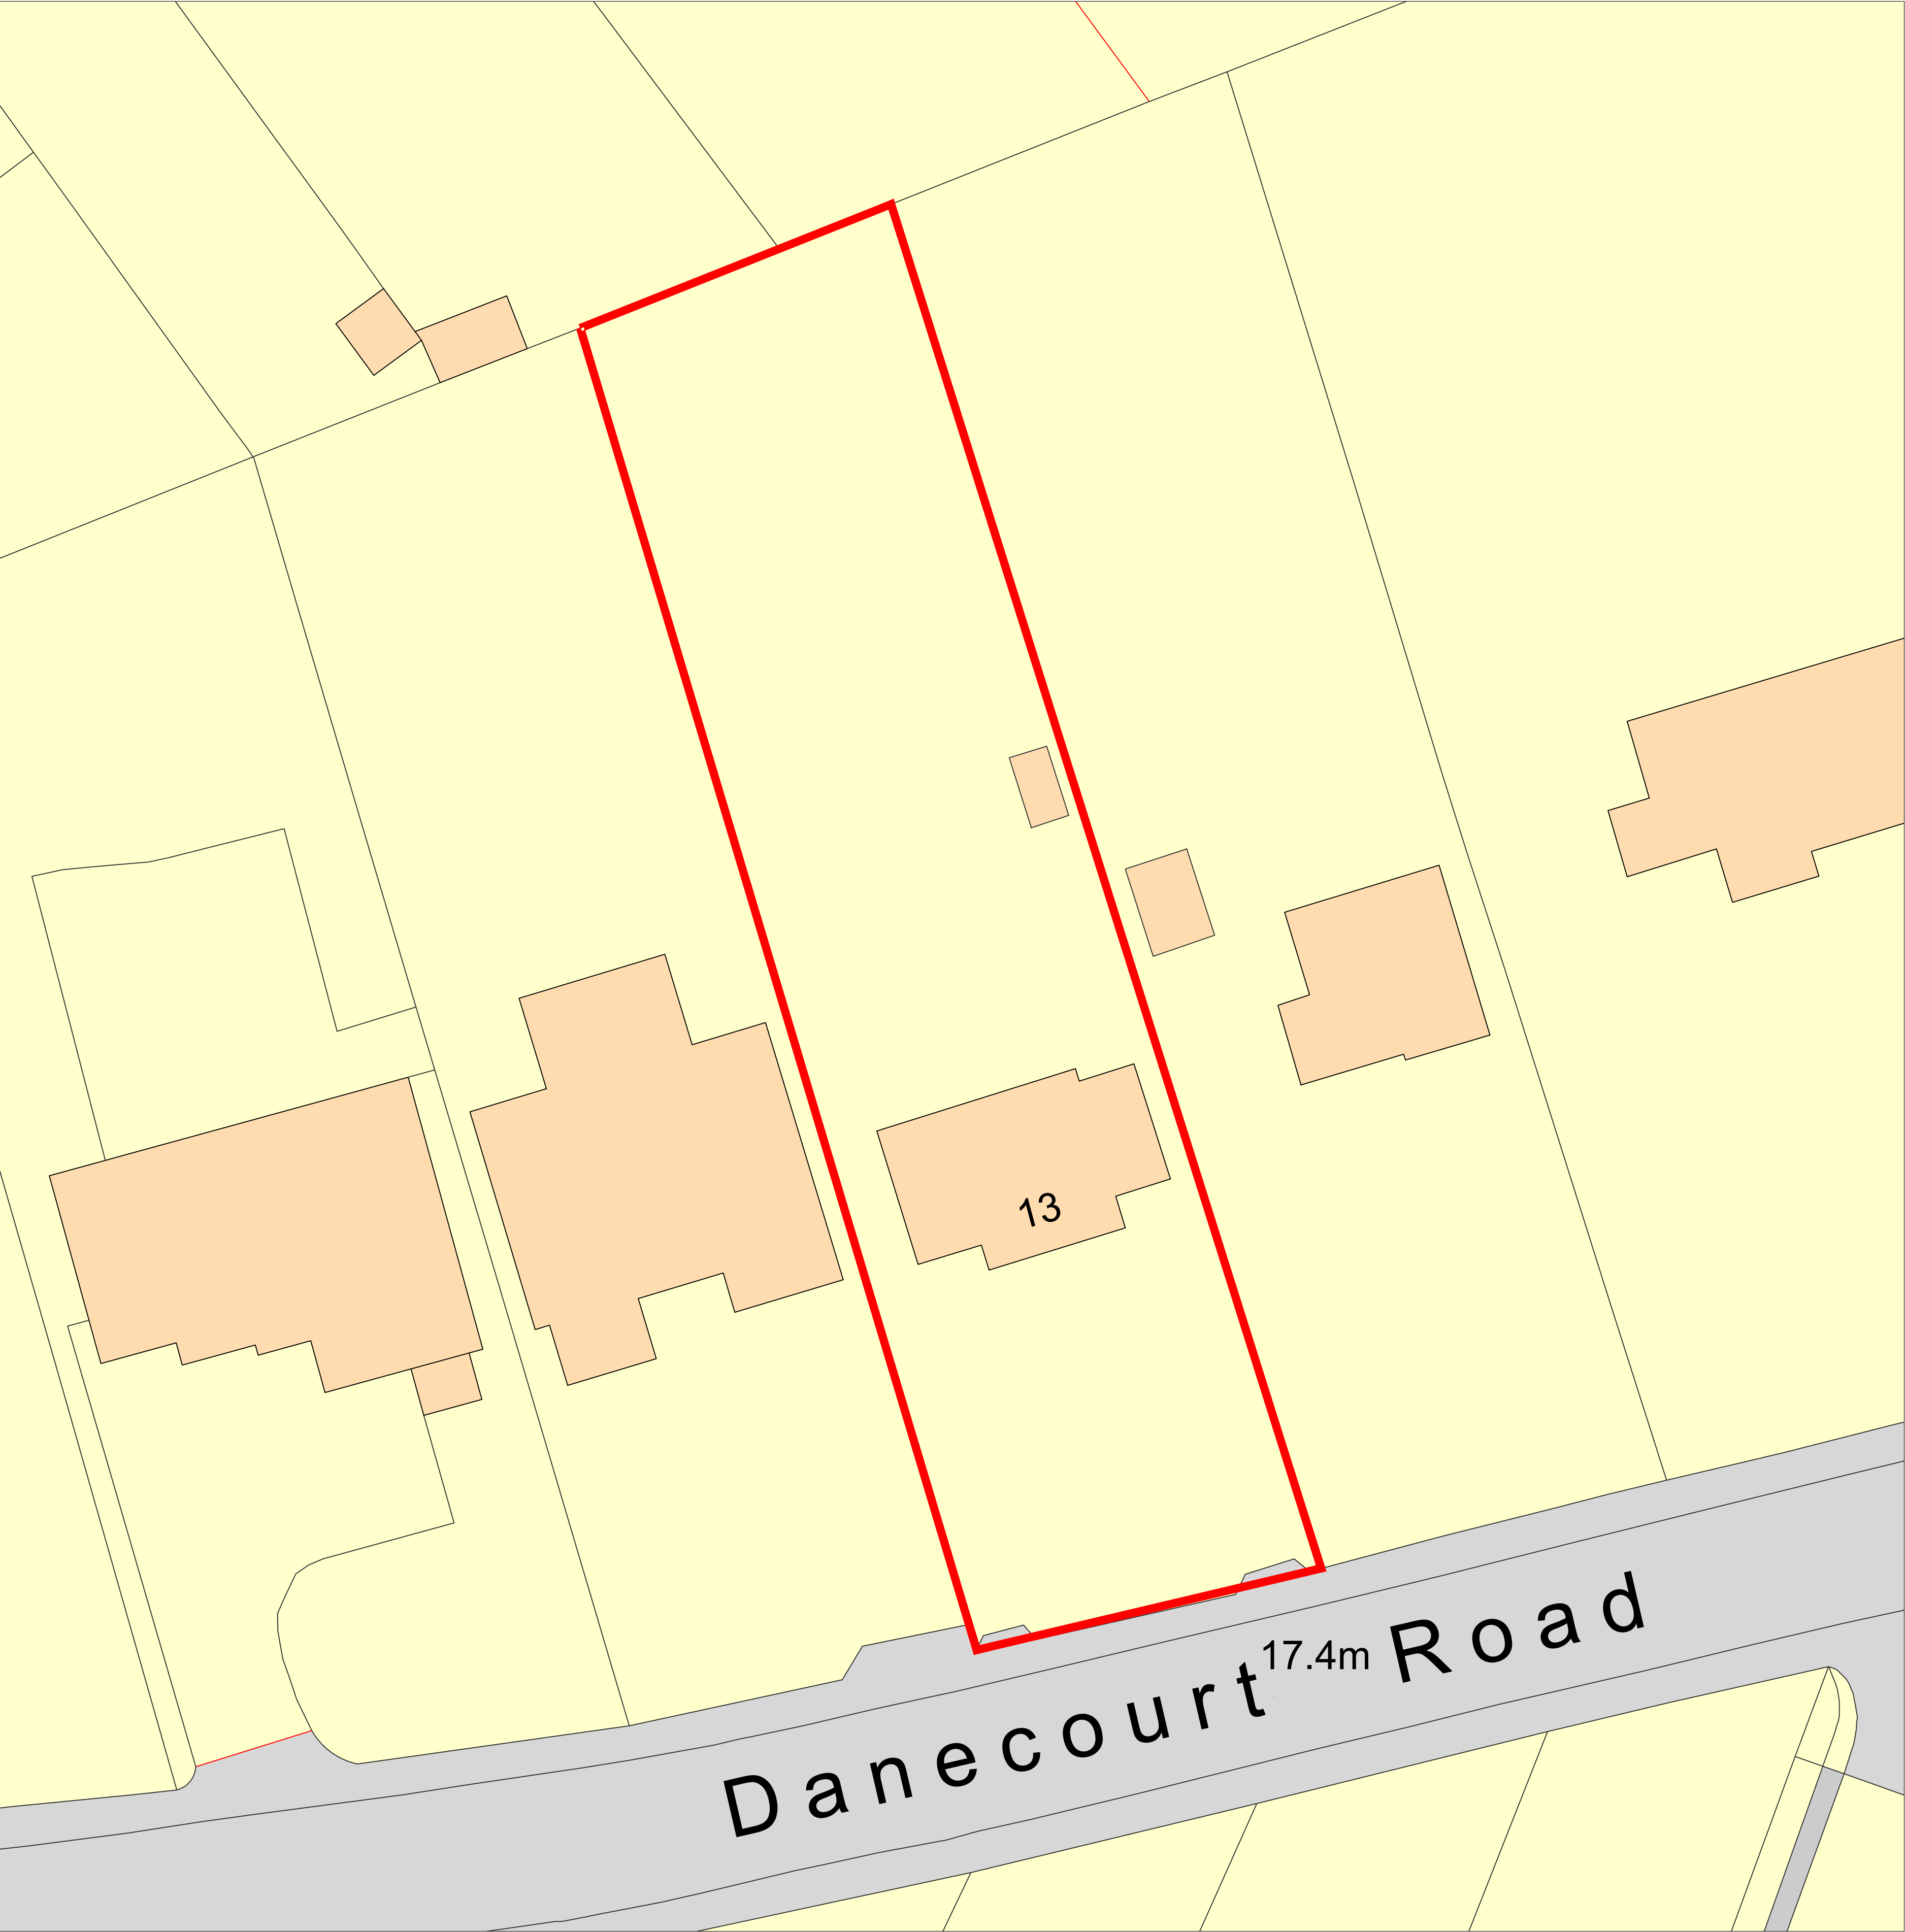


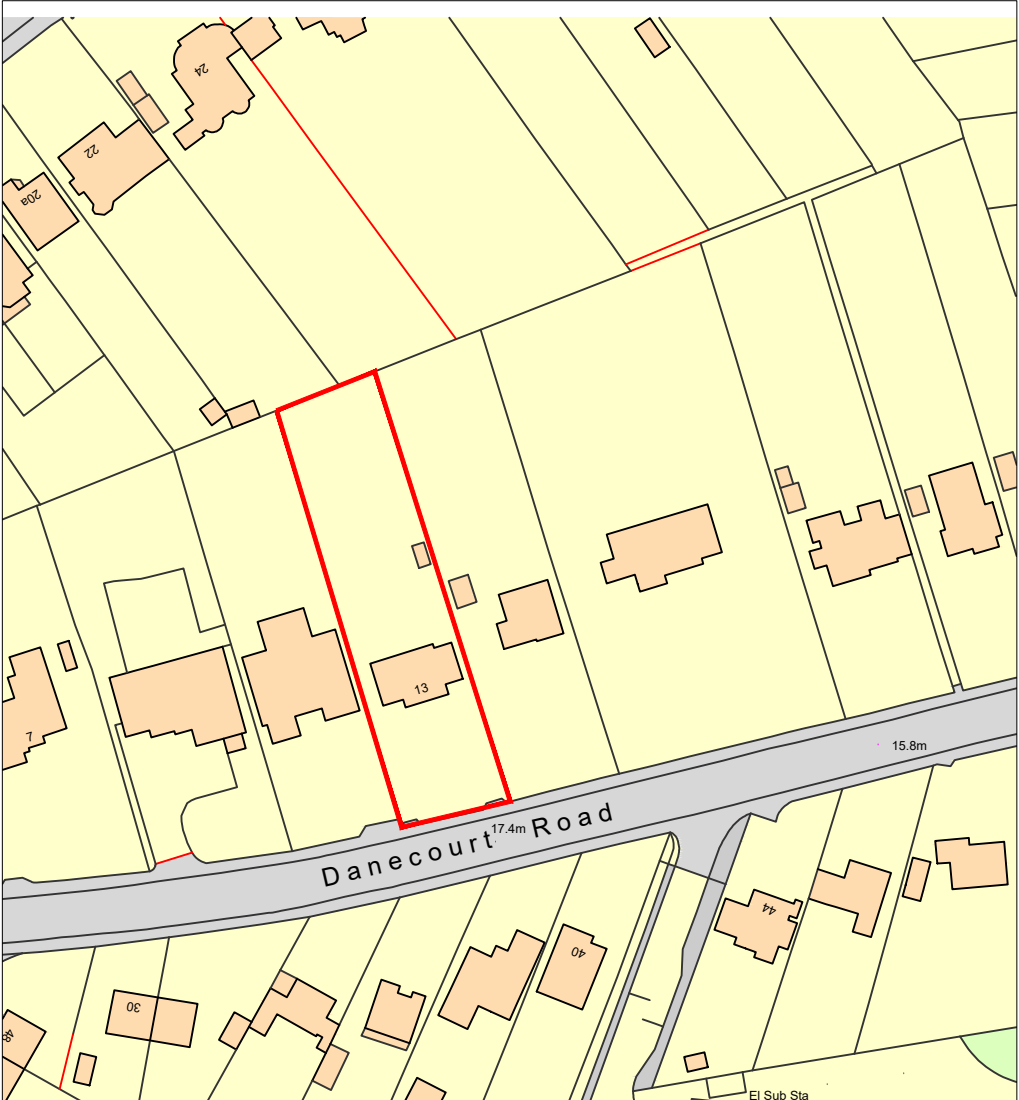


Site plan 1 : 200

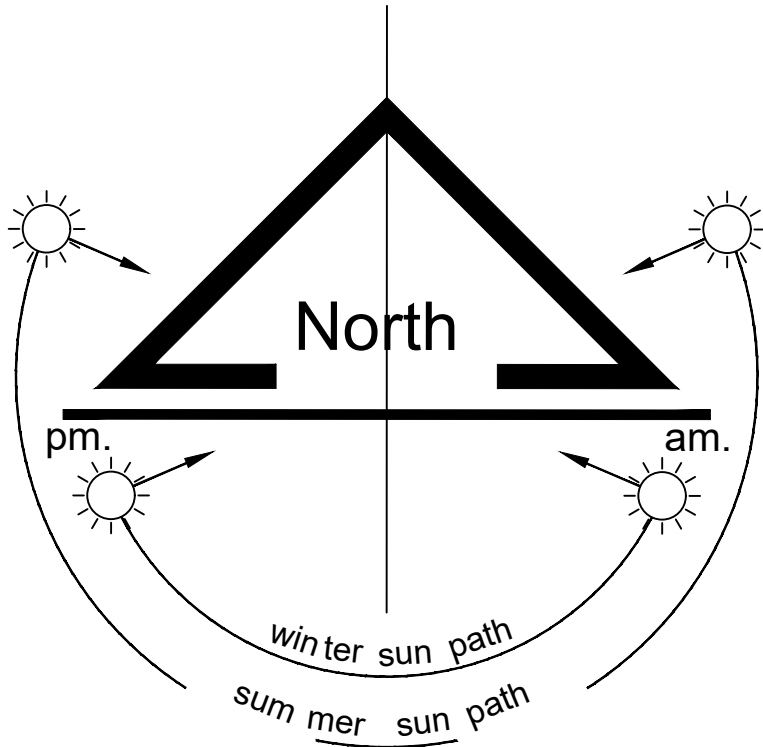


location plan 1 : 1250

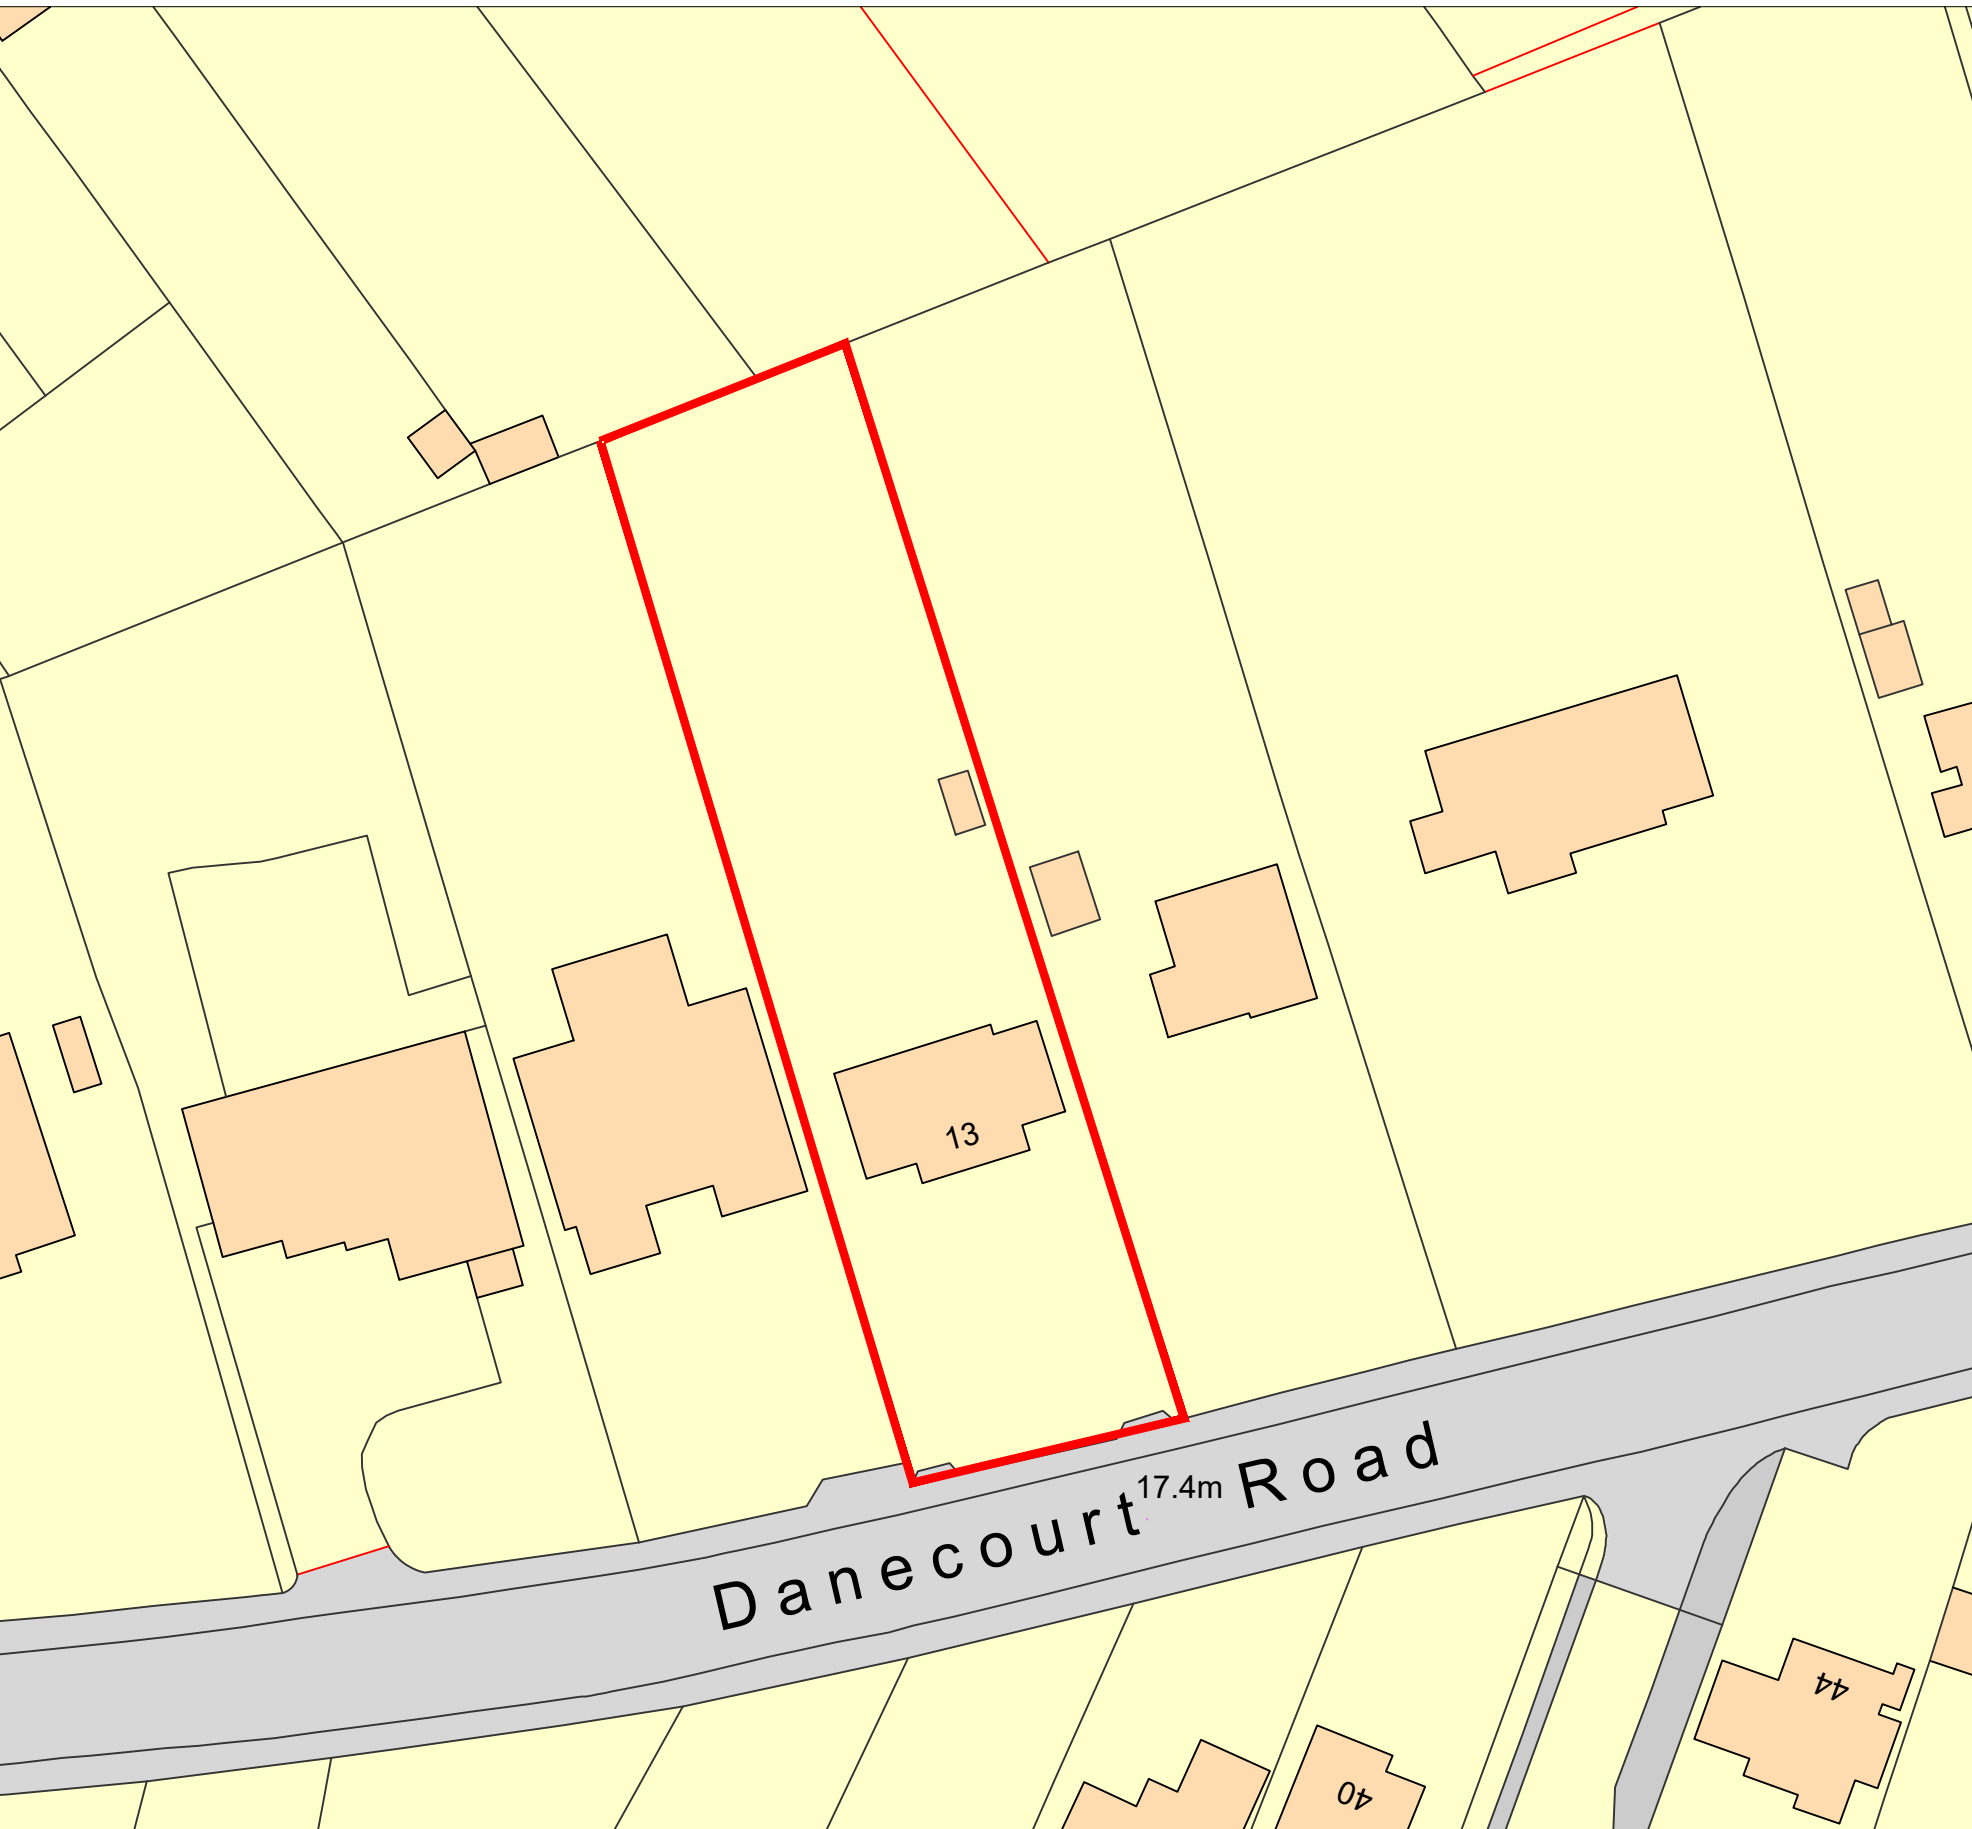

Site address 13 Danecourt Road POOLE BH14 0PG		 Suite 3, Pine Court, 36 Gervis Road Bournemouth, Dorset, BH1 3DH Tel : 01202 310200 Fax : 01202 311828	
Drawing title Site, block & location plan			
Scale as stated	Floor area		
Date Nov 2019	Drawn by acm		
Development description erection of 9 flats		Drawing no 2019/11/OP1	revision

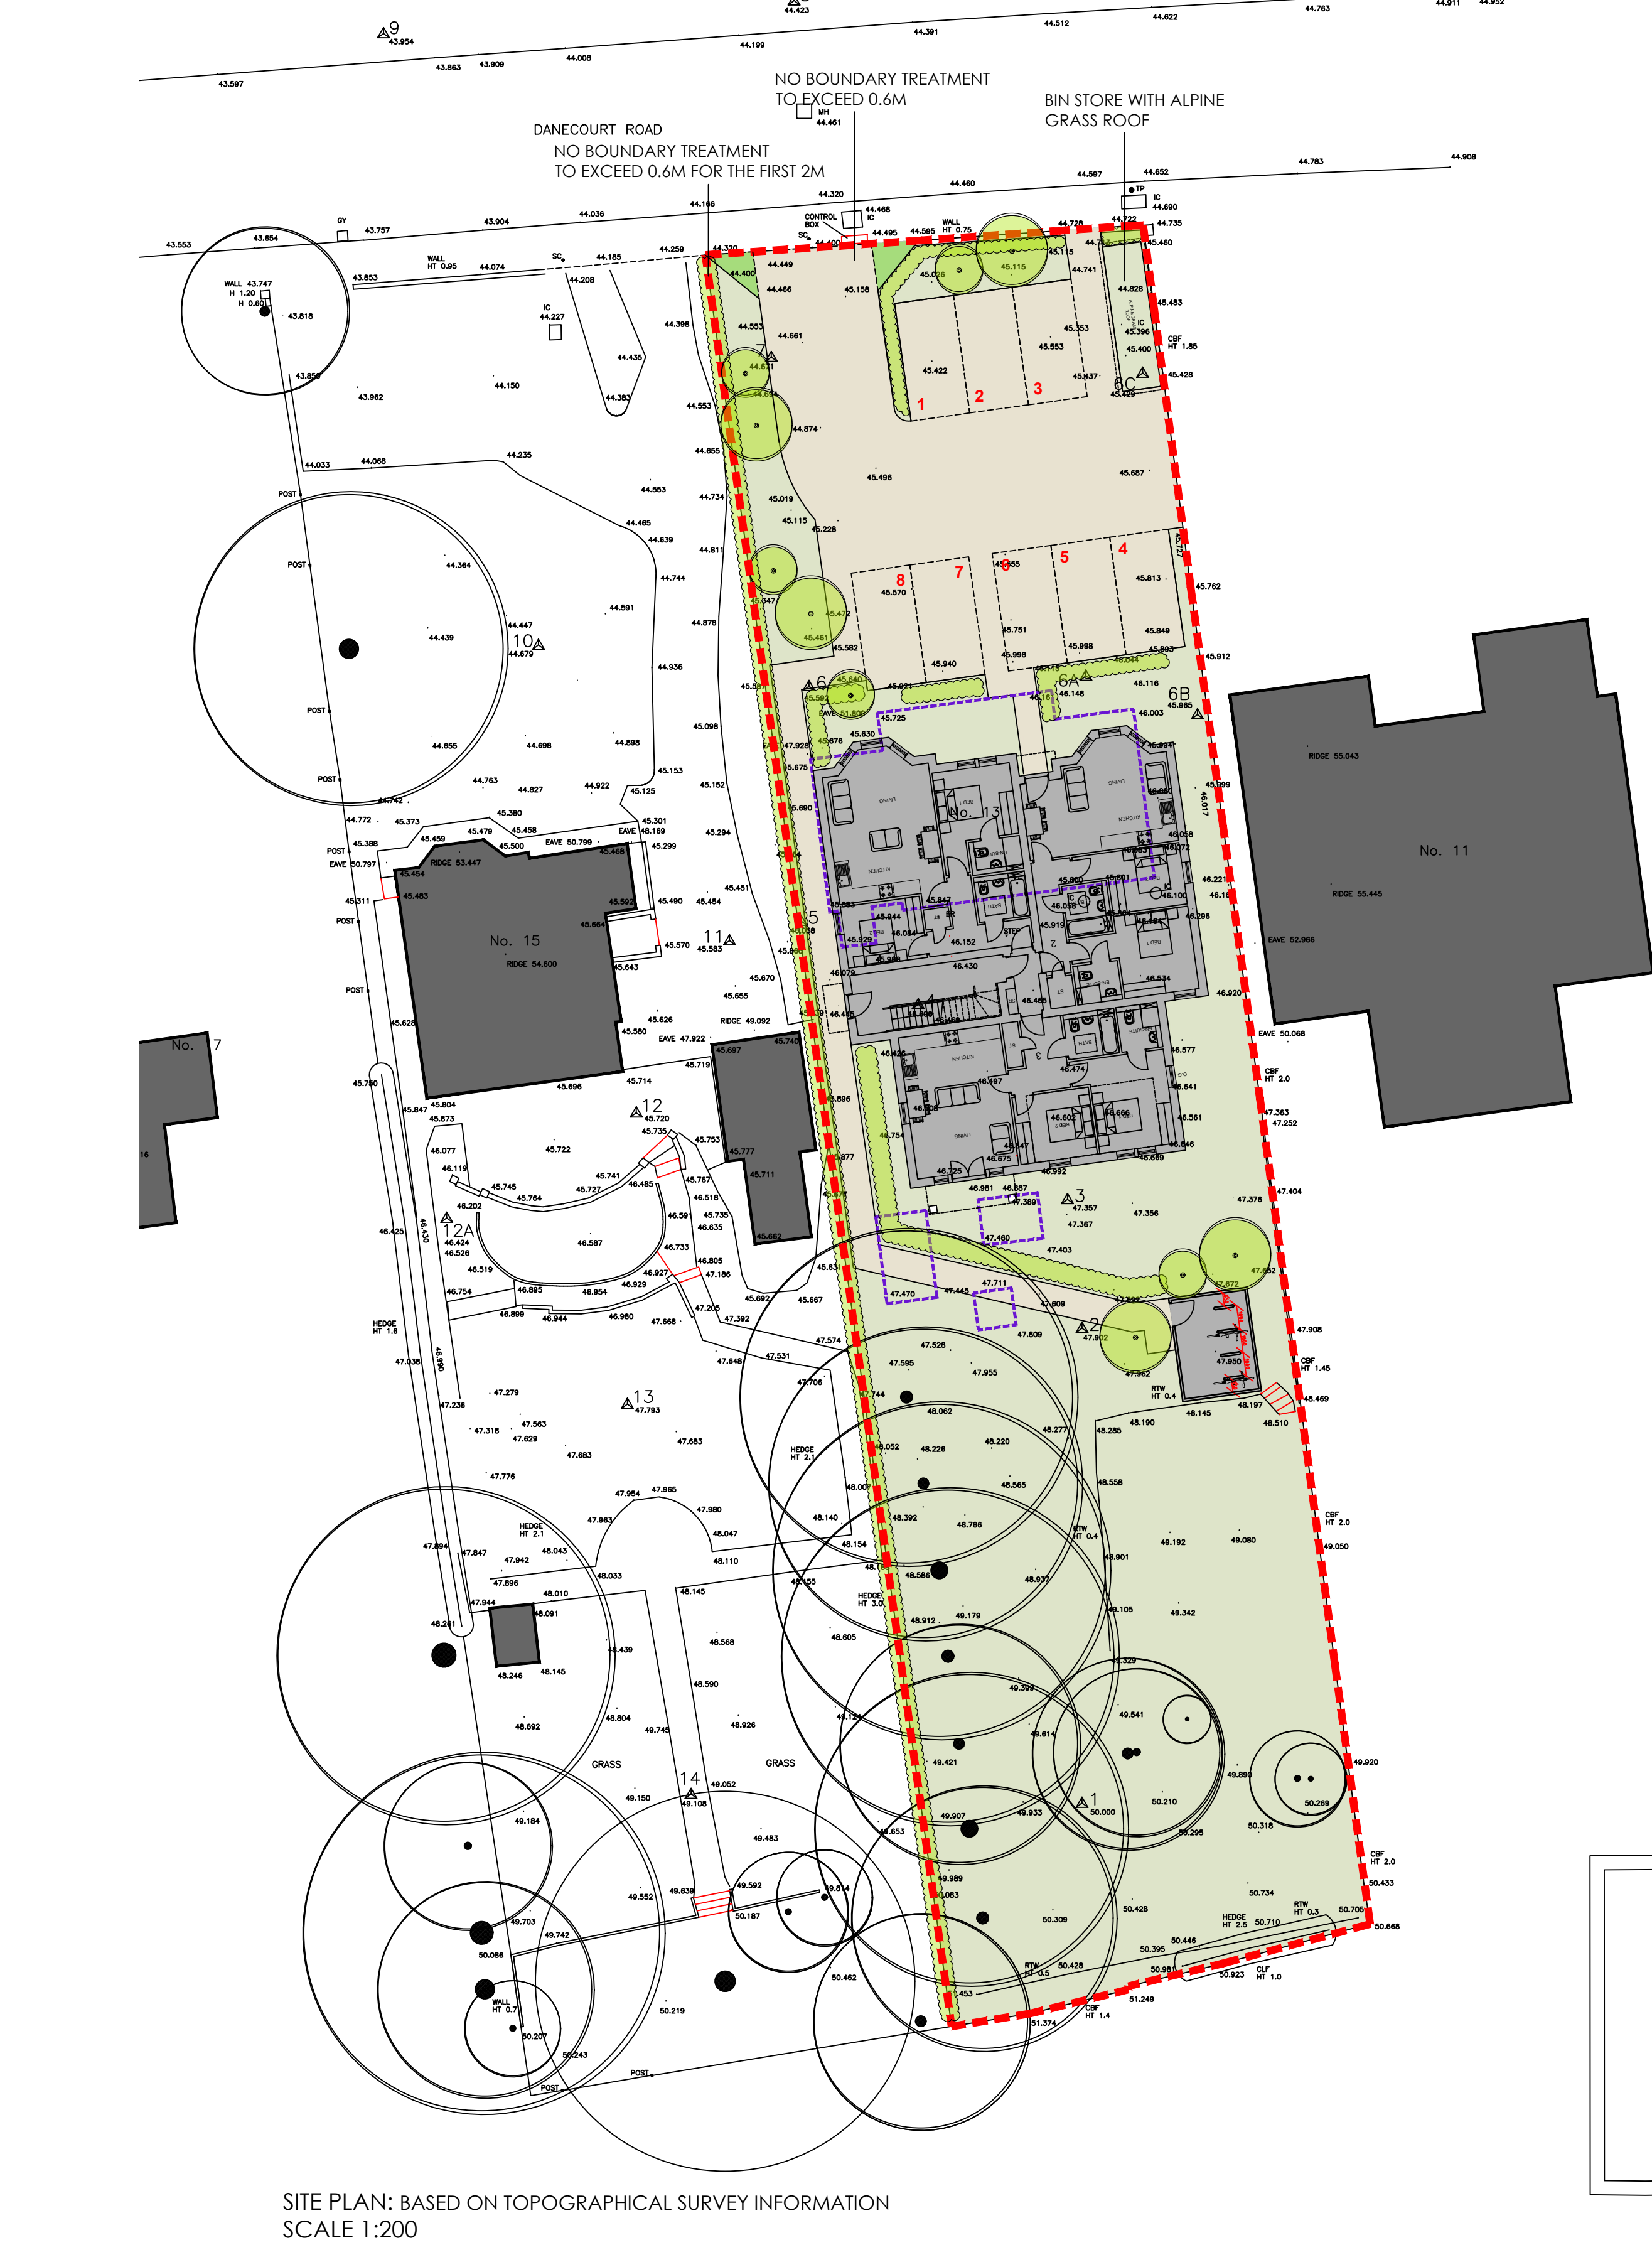


SITE PLAN: BASED ON TOPOGRAPHICAL SURVEY INFORMATION
SCALE 1:200

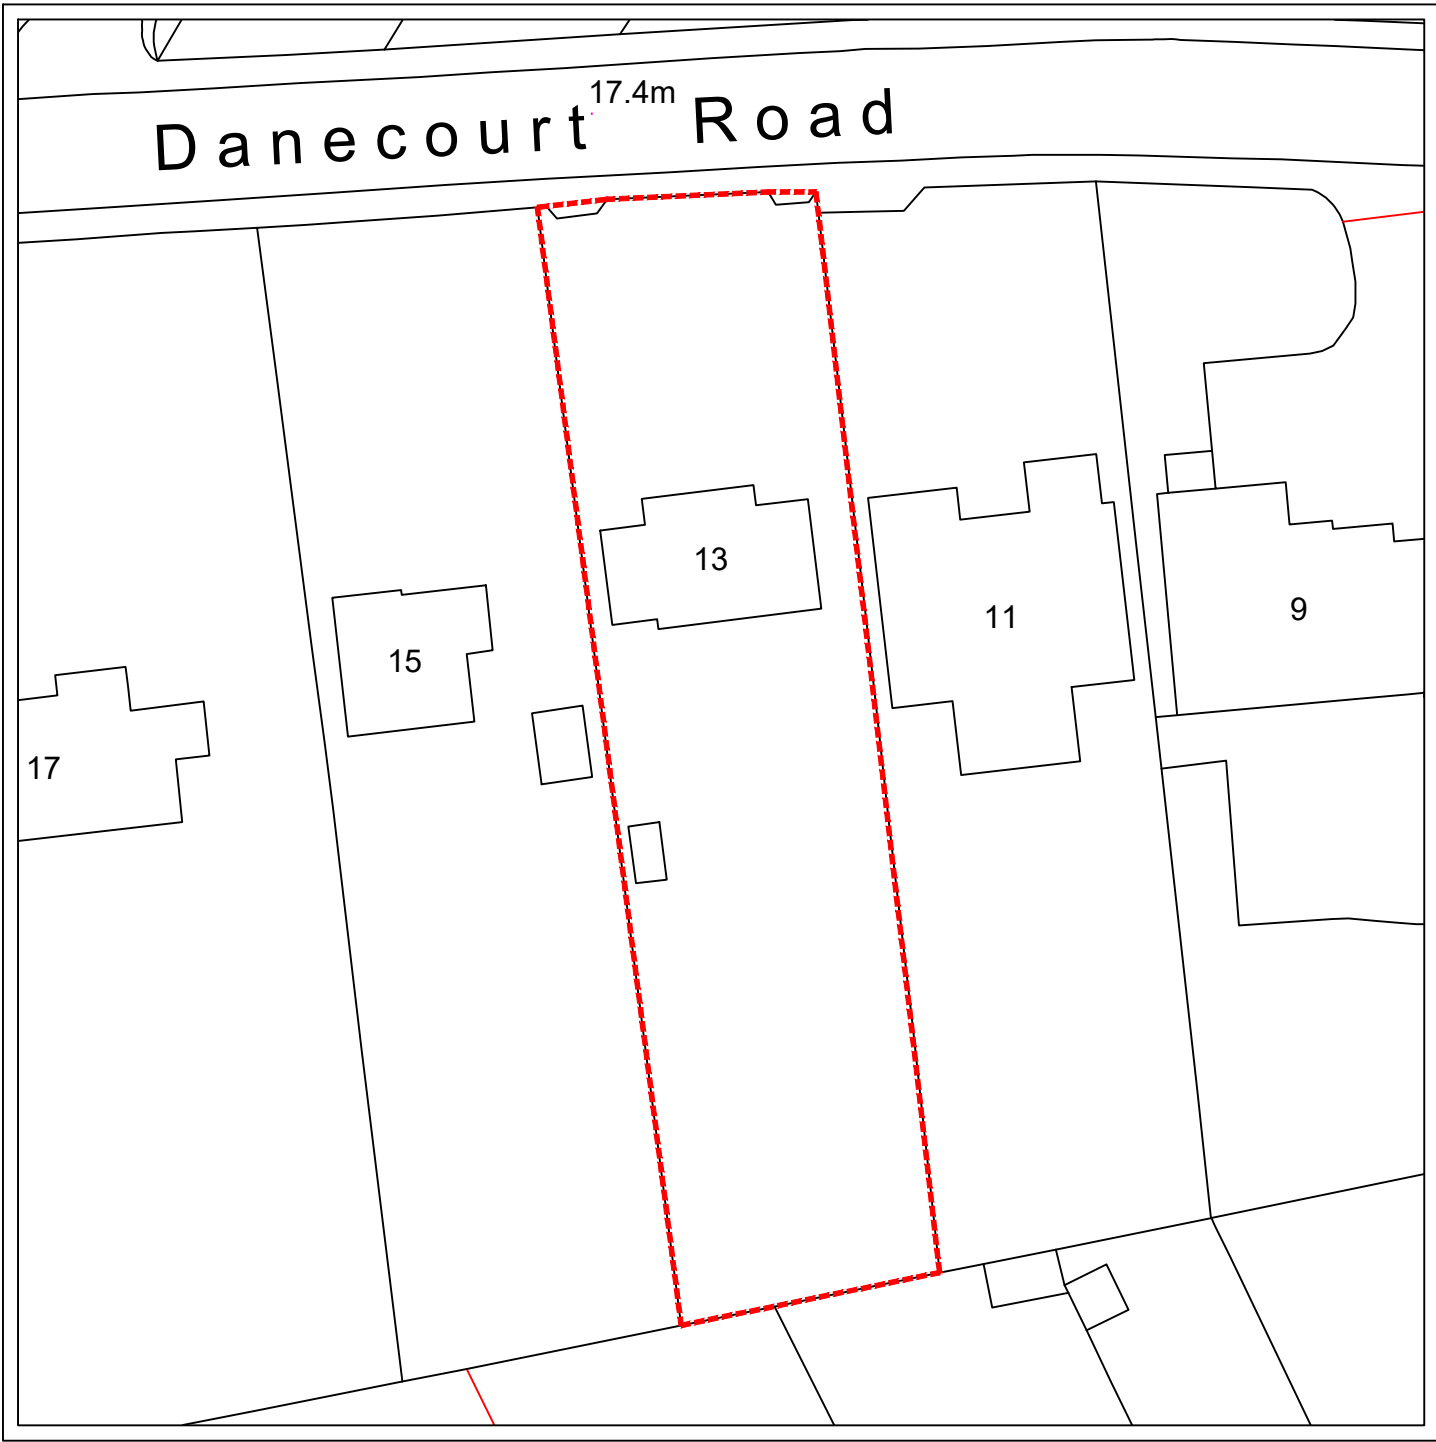


BLOCK PLAN: BASED ON ORDNANCE SURVEY EXTRACT
O.S LICENSE NO. - 100007080
SCALE 1:500



LOCATION PLAN: BASED ON ORDNANCE SURVEY EXTRACT
O.S LICENSE NO. - 100007080
SCALE 1:1250

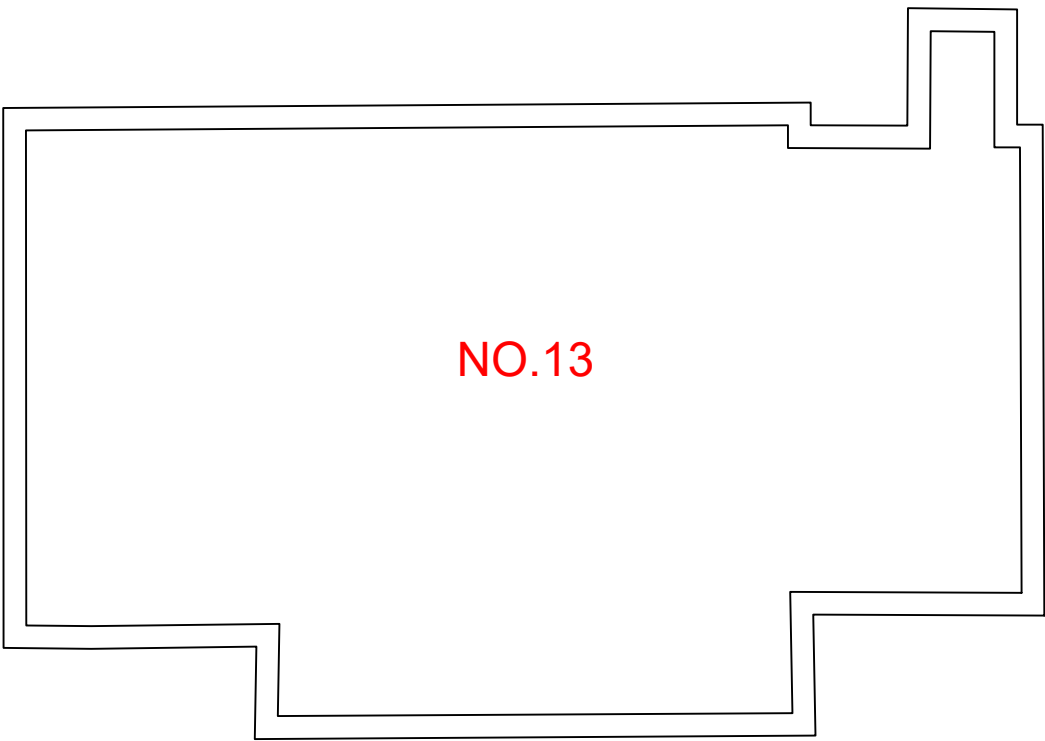

EXISTING GROUND FLOOR PLAN
SCALE 1:100

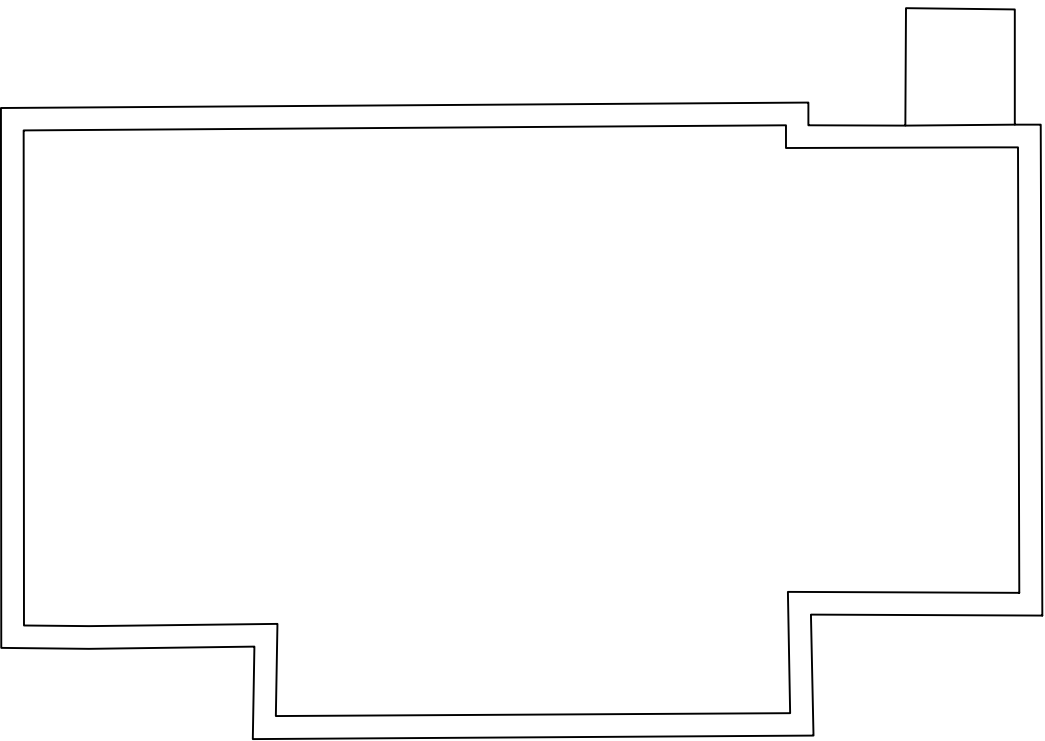

EXISTING FIRST FLOOR PLAN
SCALE 1:100

NOTES

- 1 The contents of this drawing are copyright.
- 2 Scaled drawings for planning purposes only.
- 3 Contractors must verify all dimensions and report any discrepancies before putting work in hand or making any shop drawings.
- 4 All flat roofs to be fitted with a man safe system.
- 5 Please note a domestic sprinkler system may be required
- 6 Fixed shut fire safety glass windows may be required where windows are in close proximity to boundaries (subject to building regulations)

LEGEND

- SITE BOUNDARY
- EXISTING BUILDING TO BE DEMOLISHED
- INDICATIVE PLANTING
- EXISTING TREES TO BE RETAINED
- 2M VISIBILITY SPLAY

SITE AREA: 0.134 HECTARES / 0.333 ACRES

PARKING SPACES = 8

PROPOSED GIA = 661.2 SQM / 7,11.7 SQFT

EXISTING GIA = 186.1 SQM / 2,003 SQFT

- | | | | |
|----|--|----------|----|
| C. | Bin stores amended following comments . | 01.07.20 | WD |
| B. | Plans amended following highways comments . | 22.06.20 | WD |
| A. | Roof height reduced & landscaping amended following comments . | 13.05.20 | WD |

No.	Revision.	date	by
-----	-----------	------	----

PROPOSED DEVELOPMENT
13 DANECOURT ROAD,
POOLE,
DORSET,
BH14 0PG

SITE, BLOCK & LOCATION PLANS +
EXISTING PLANS


scale	AS SHOWN @ A1	checked	//
date	MARCH 2020	drawn	WD
		A. B. C.	

ARC Architecture Ltd.

Chapel Studios, 14 Purewell,
Christchurch, Dorset, BH23 1EP

Tel: +44 (0)1202 479919
E-mail: enquiries@andersrobertscheer.co.uk
Web: www.andersrobertscheer.co.uk



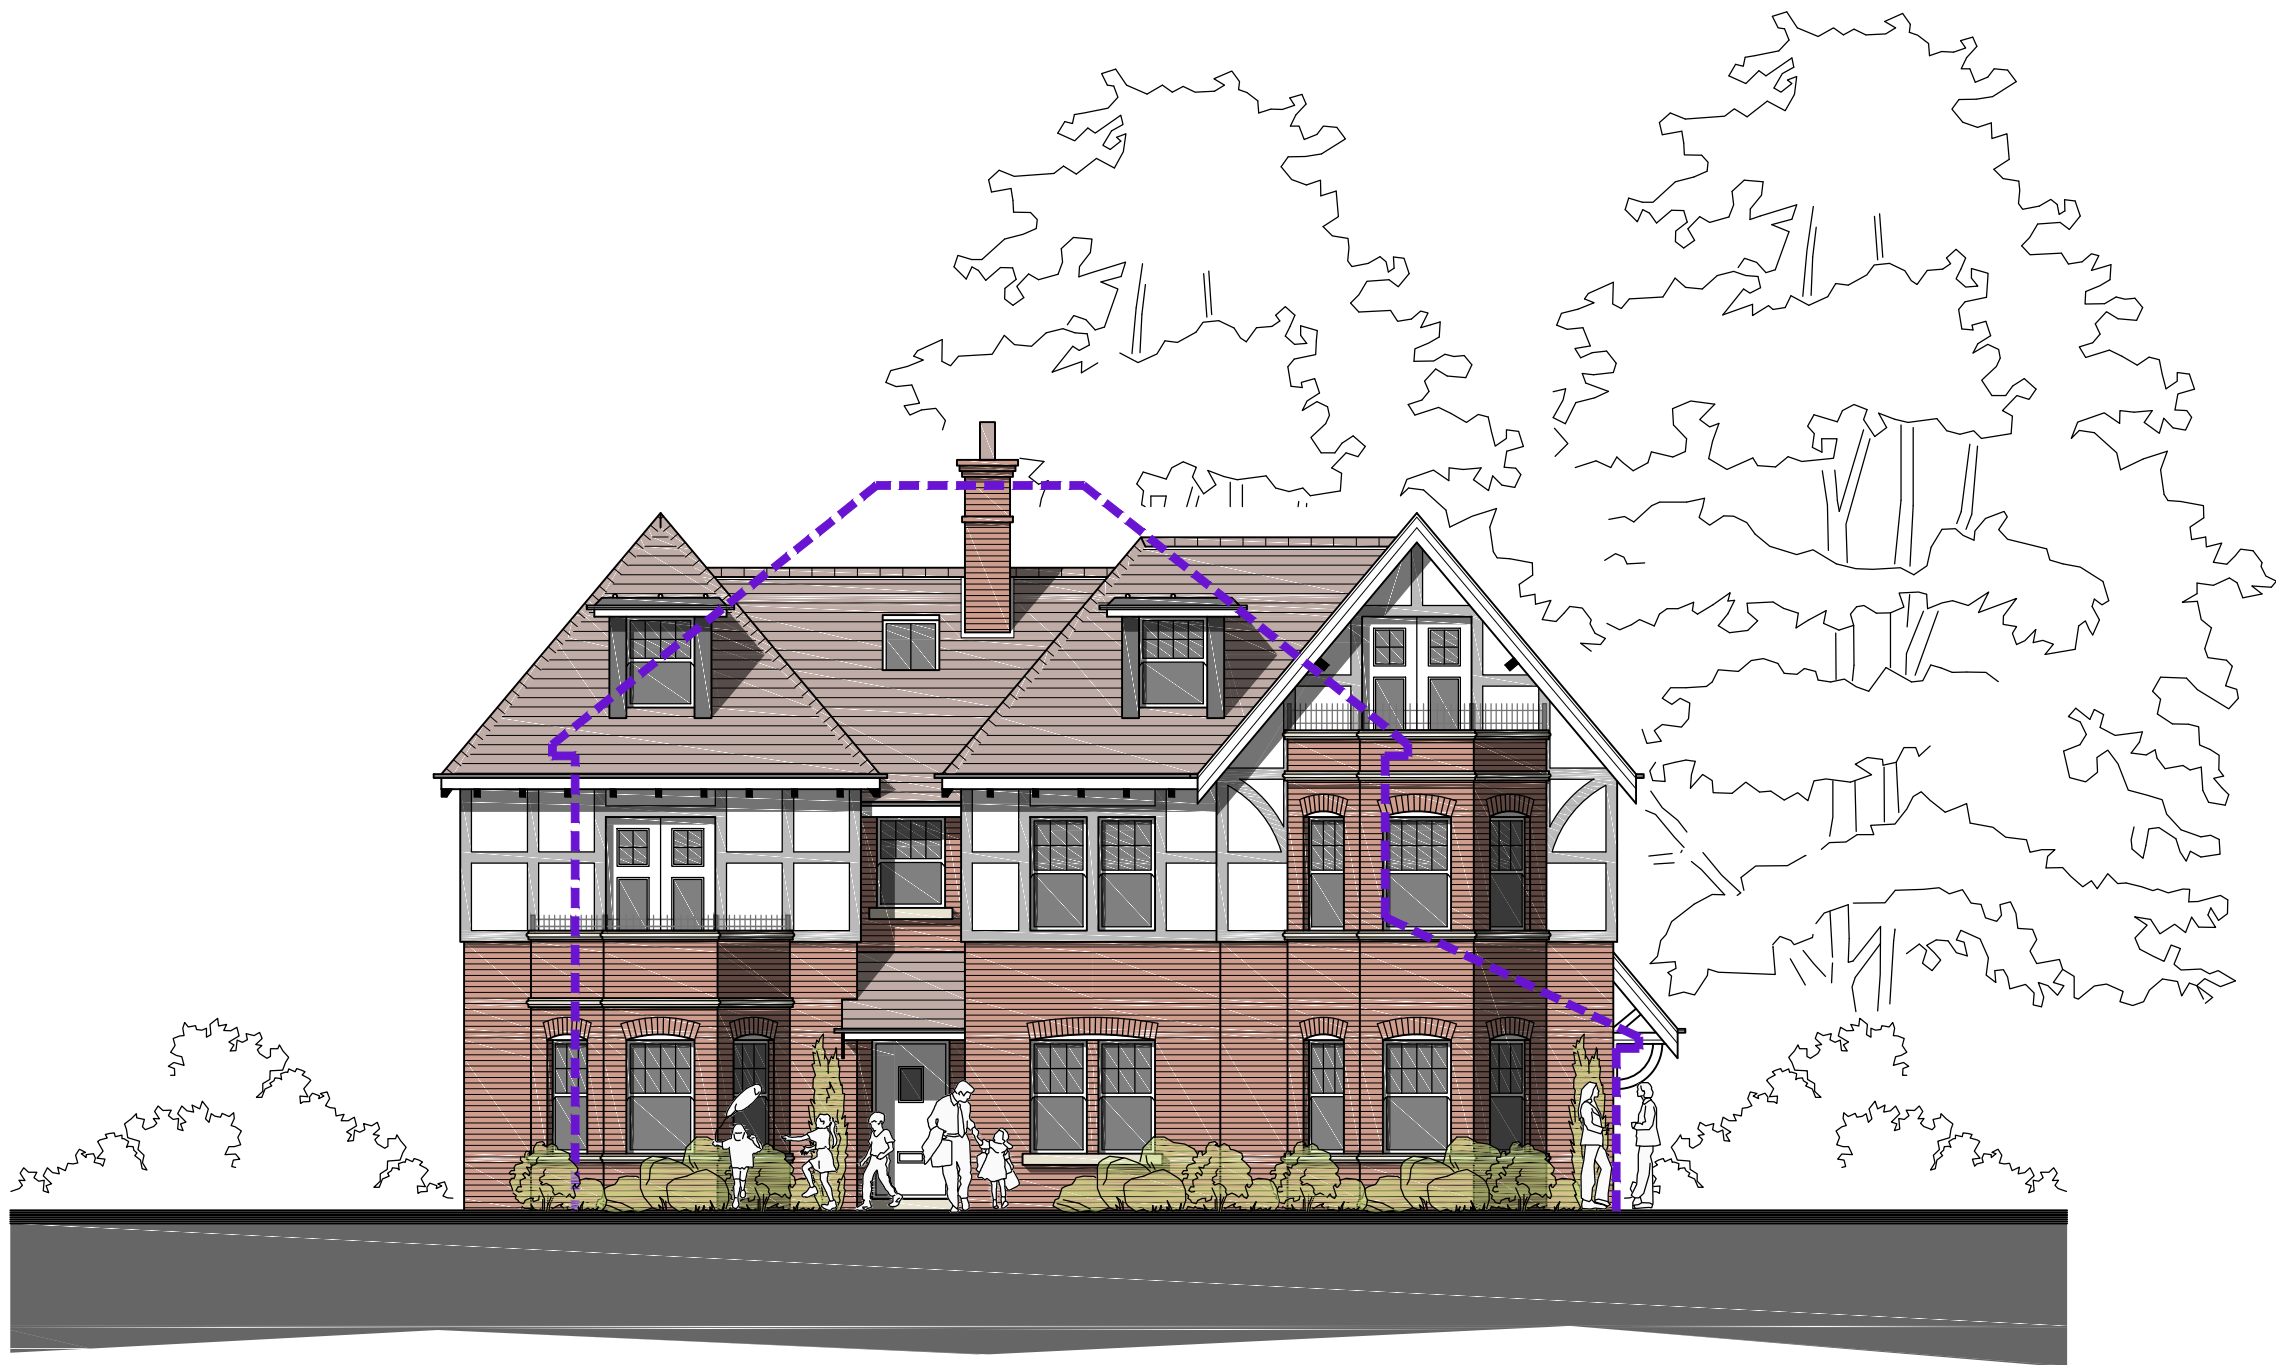

FRONT SOUTH EAST ELEVATION
SCALE 1:100



SIDE NORTH EAST ELEVATION
SCALE 1:100



REAR NORTH WEST ELEVATION
SCALE 1:100




SIDE SOUTH WEST ELEVATION
SCALE 1:100

NOTES

- 1 The contents of this drawing are copyright.
- 2 Scaled drawings for planning purposes only.
- 3 Contractors must verify all dimensions and report any discrepancies before putting work in hand or making any shop drawings.
- 4 All flat roofs to be fitted with a man safe system.
- 5 Please note a domestic sprinkler system maybe required
- 6 Fixed shut fire safety glass windows may be required where windows are in close proximity to boundaries (subject to building regulations)

LEGEND

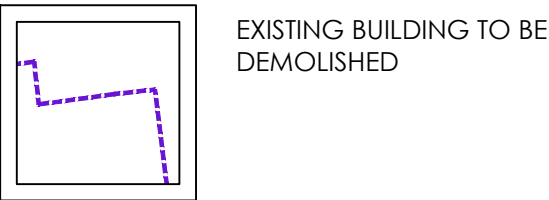

EXISTING BUILDING TO BE
DEMOLISHED

MATERIAL SCHEDULE	
ROOF :	1) PLAIN CLAY TILES
WINDOWS & DOORS :	1) TIMBER CASEMENT
EXTERNAL FINISH :	1) PALE RED BRICK 2) WHITE RENDER WITH BOARDING PAINTED GREY

A. Roof height reduced & landscaping amended following comments . 13.05.20 WD

No.	Revision.	date	by
-----	-----------	------	----

PROPOSED DEVELOPMENT
13 DANECOURT ROAD,
POOLE,
DORSET,
BH14 0PG

ELEVATIONS

scale AS SHOWN @ A1	checked //
date MARCH 2020	drawn WD
9306/102	A.

ARC Architecture Ltd.

Chapel Studios, 14 Purewell,
Christchurch, Dorset, BH23 1EP

Tel: +44 (0) 1202 479919
E-mail: enquiries@andersrobertscheer.co.uk
Web: www.andersrobertscheer.co.uk



NOTES

1 The contents of this drawing are copyright.


3 Contractors must verify all dimensions and report any discrepancies before putting work in hand or making any shop drawings.

4 All flat roofs to be fitted with a man safe system.


5 Please note a domestic sprinkler system maybe required

6 Fixed shut fire safety glass windows may be required where windows are in close proximity to boundaries (subject to building regulations)


LEGEND

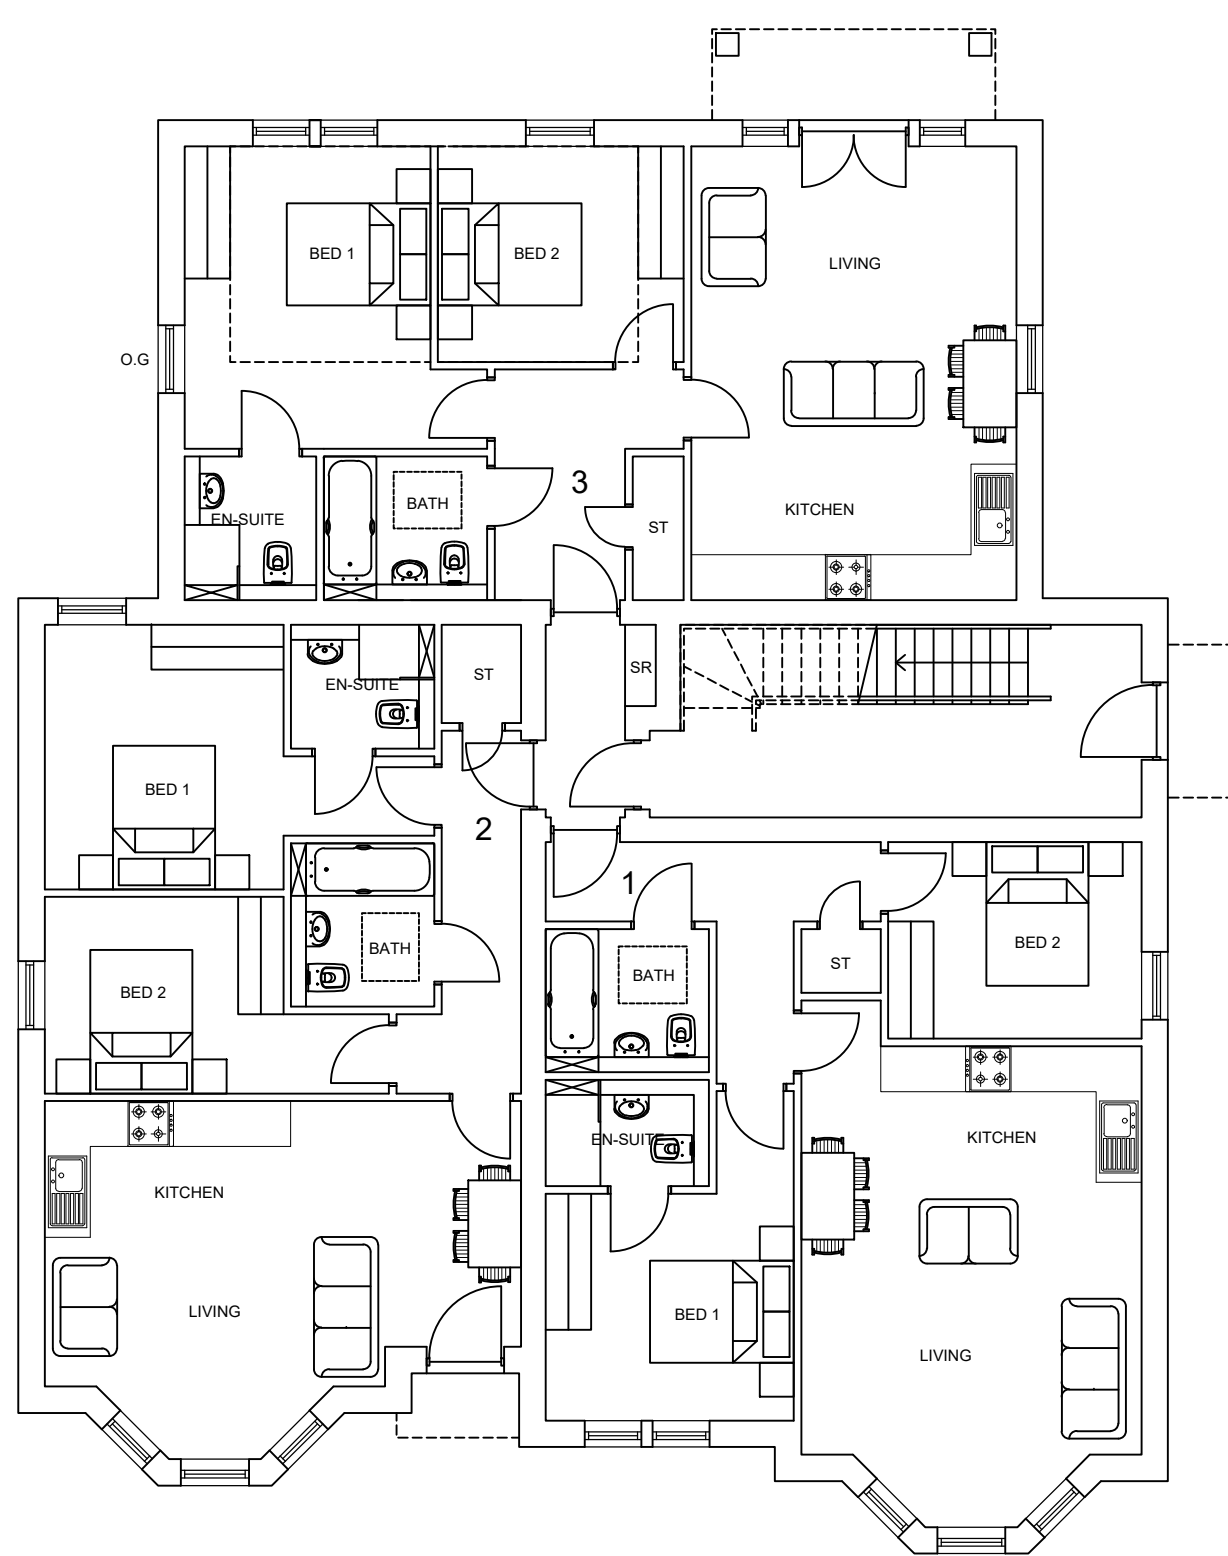


GROUND FLOOR PLAN
SCALE 1:100

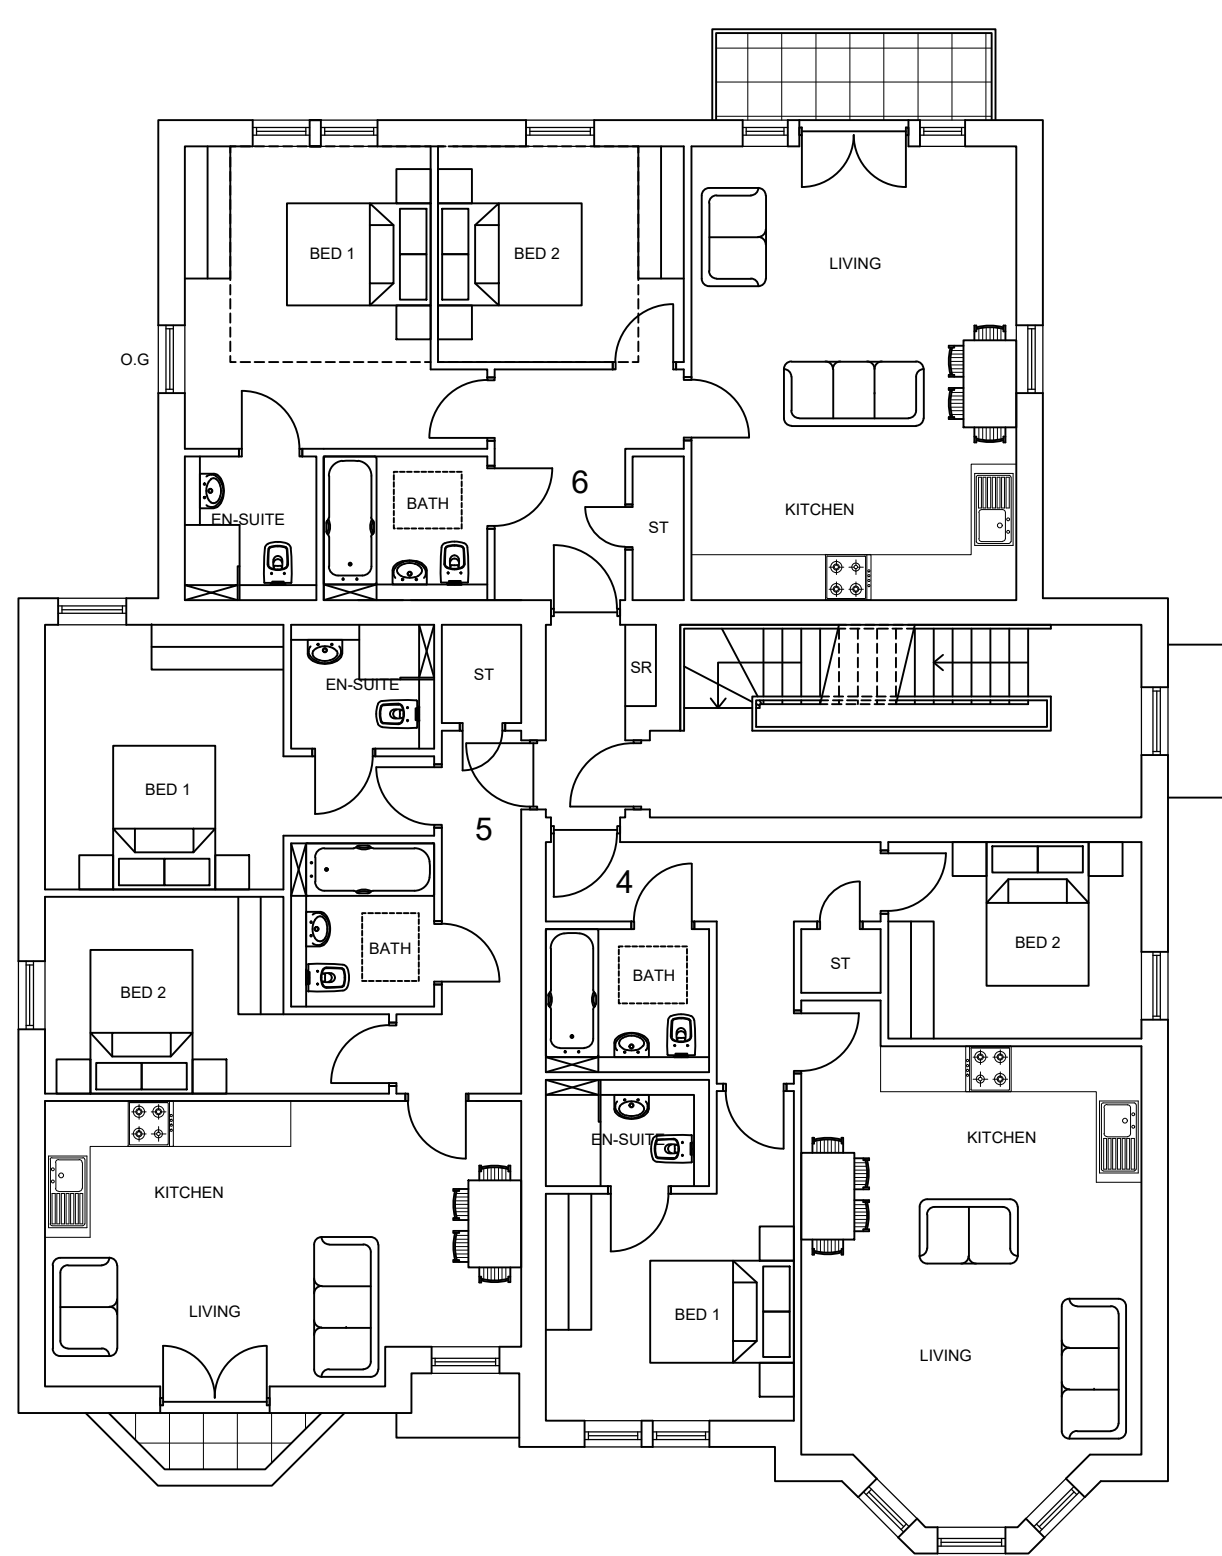

FIRST FLOOR PLAN
SCALE 1:100

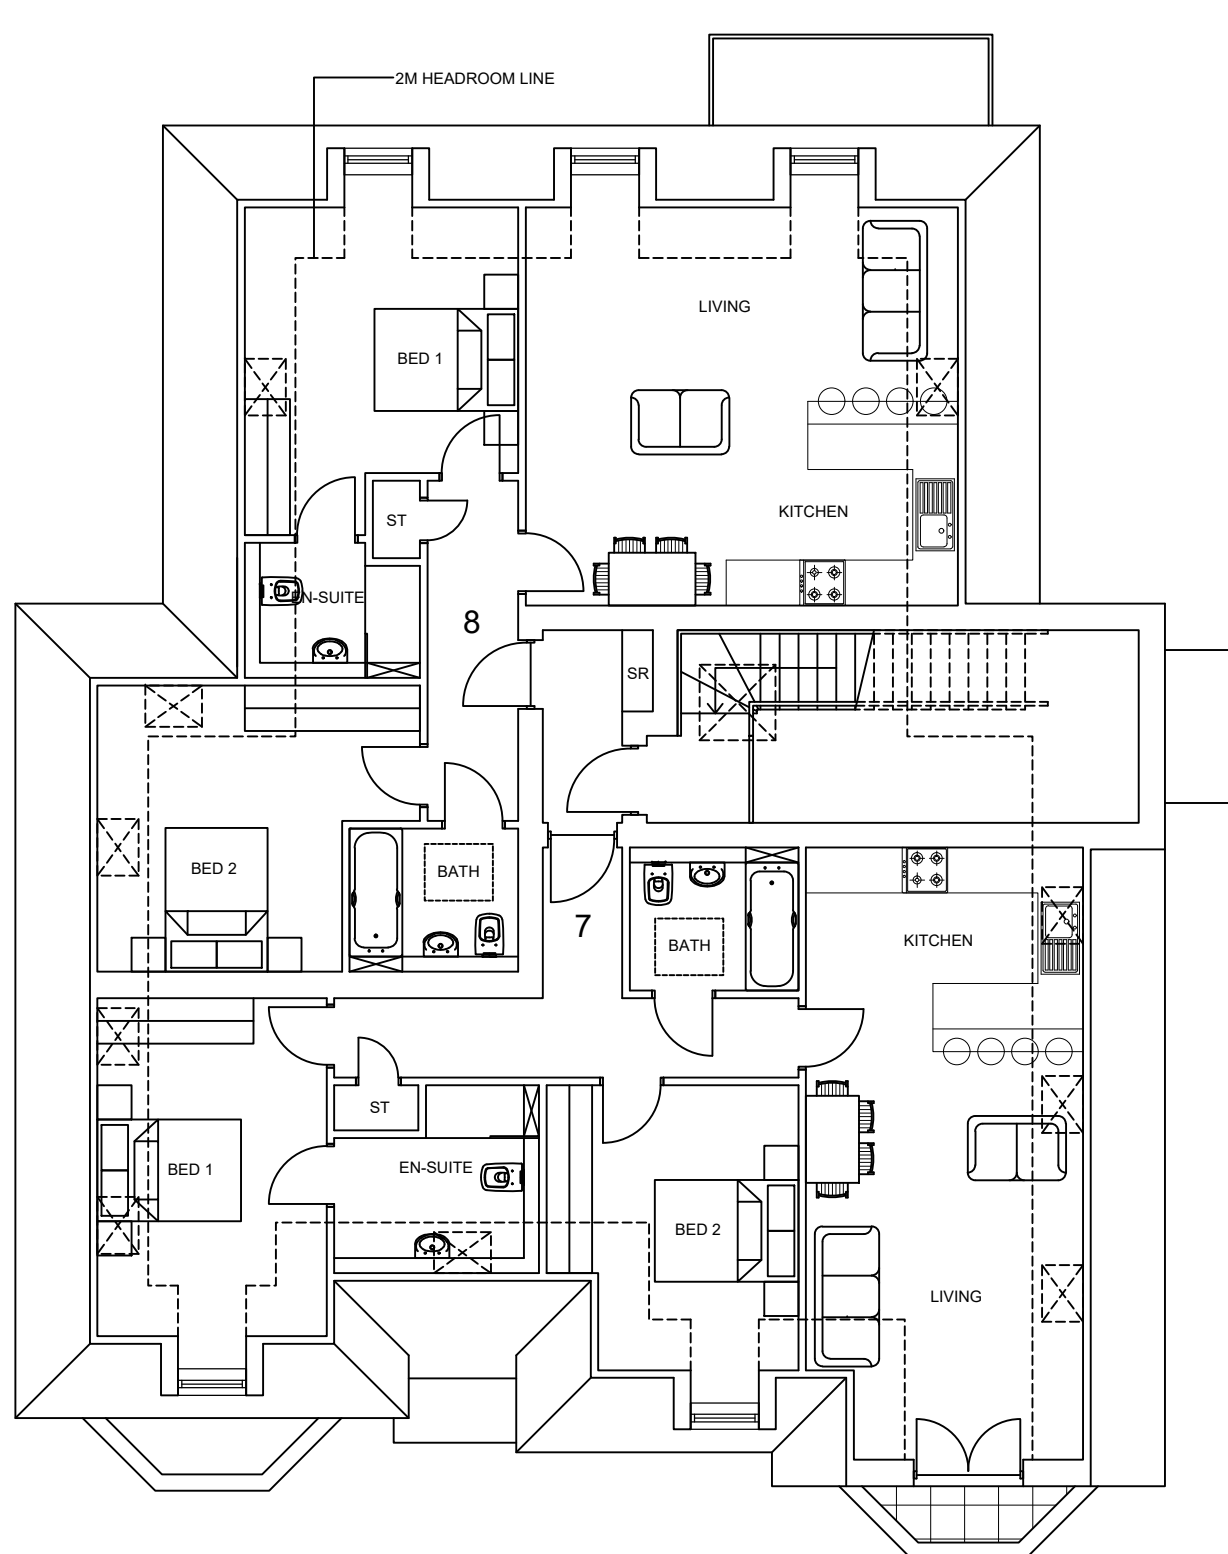

SECOND FLOOR PLAN
SCALE 1:100

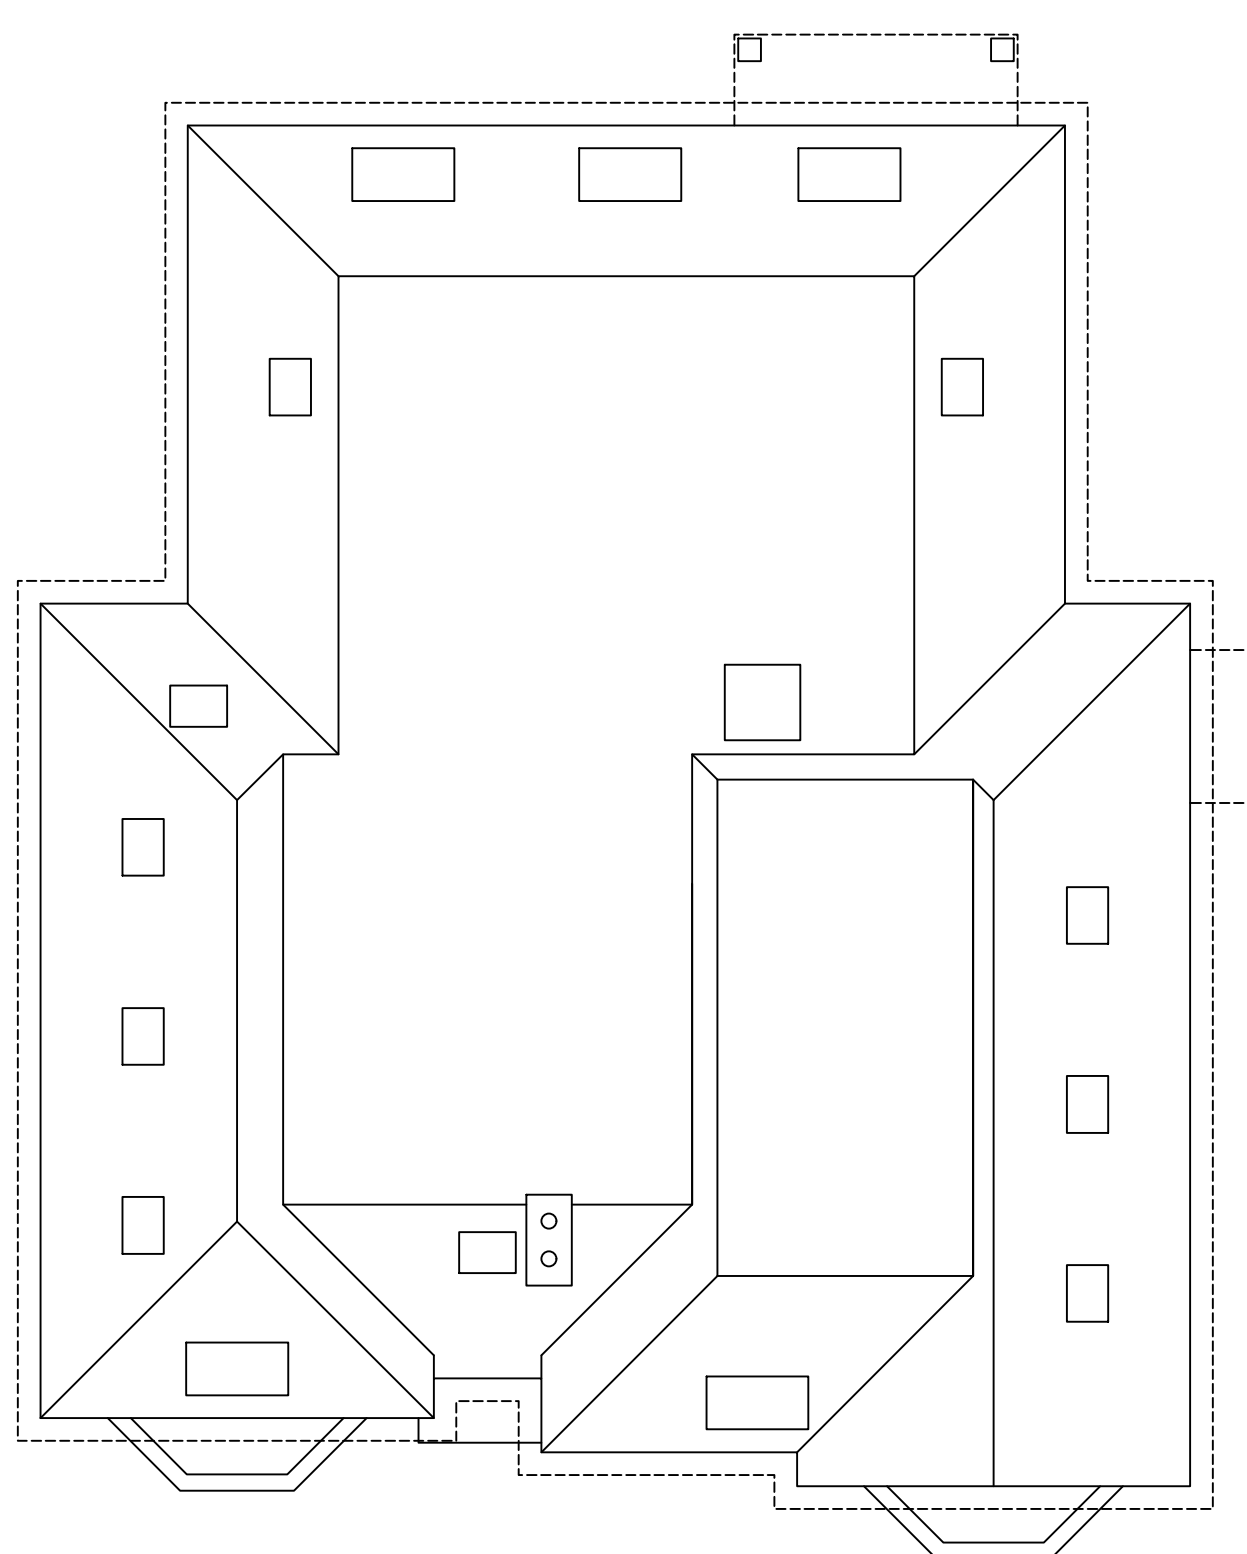

ROOF PLAN
SCALE 1:100

SCHEDULE OF ACCOMMODATION			
UNIT NO.	BEDS	SQM	SQFT
1	2	64.3	692
2	2	64.6	695
3	2	66.0	710
4	2	64.3	692
5	2	62.5	672
6	2	66.0	710
7	2	76.0	818
8	2	74.5	801
TOTAL SALEABLE AREA		538.2	5,793

B.	Flat numbers amended.	02.07.20	WD
A.	Roof height reduced & landscaping amended following comments .	13.05.20	WD

No.	Revision.	date	by
-----	-----------	------	----

PROPOSED DEVELOPMENT
13 DANECOURT ROAD,
POOLE,
DORSET,
BH14 0PG

FLOOR PLANS

scale	AS SHOWN @ A1	checked	//
date	MARCH 2020	drawn	WD
9306/101	A.	B.	


ARC Architecture Ltd.

Chapel Studios, 14 Purewell,
Christchurch, Dorset, BH23 1EP

Tel: +44 (0) 1202 479919
E-mail: enquiries@andersrobertscheer.co.uk
Web: www.andersrobertscheer.co.uk





10m @ 1:100


 





STREET SCENE: (FOR INDICATIVE PURPOSES ONLY)
SCALE 1:100

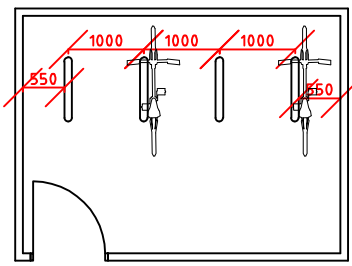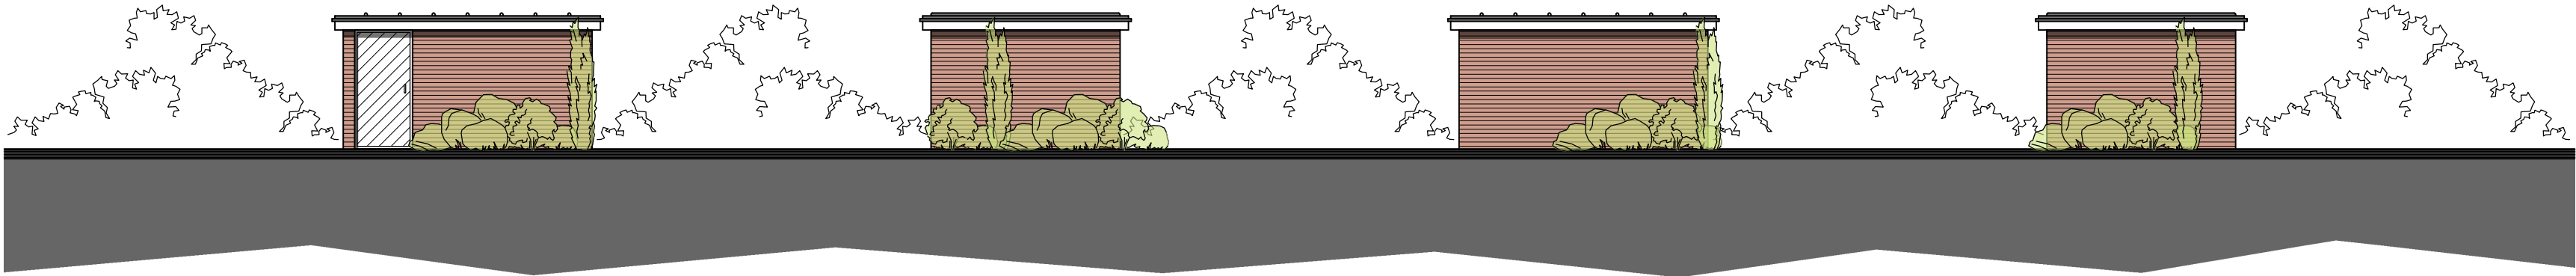

CYCLE STORE PLANS
SCALE 1:100

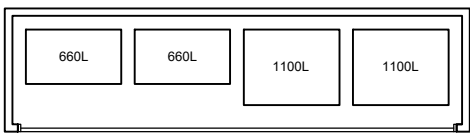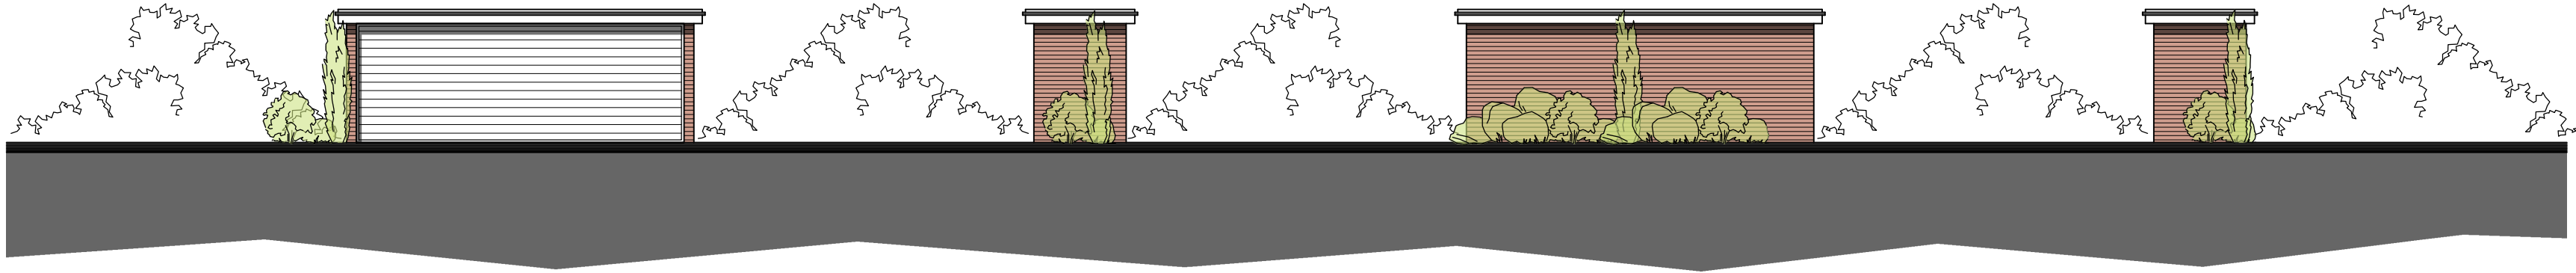


BIN STORE PLANS
SCALE 1:100

 

NOTES

- 1 The contents of this drawing are copyright.
- 2 Scaled drawings for planning purposes only.
- 3 Contractors must verify all dimensions and report any discrepancies before putting work in hand or making any shop drawings.
- 4 All flat roofs to be fitted with a man safe system.
- 5 Please note a domestic sprinkler system may be required
- 6 Fixed shut fire safety glass windows may be required where windows are in close proximity to boundaries (subject to building regulations)

LEGEND

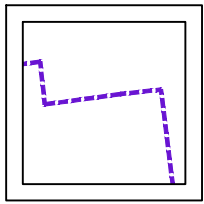

EXISTING BUILDING TO BE
DEMOLISHED

C.	Bin stores amended following comments .	01.07.20	WD
B.	Plans amended following highways comments .	22.06.20	WD
A.	Roof height reduced & landscaping amended following comments .	13.05.20	WD

No.	Revision.	date	by
-----	-----------	------	----

PROPOSED DEVELOPMENT
13 DANECOURT ROAD,
POOLE,
DORSET,
BH14 0PG

STREET SCENE + BIN & BIKE STORES

scale	AS SHOWN @ A1	checked	//
date	MARCH 2020	drawn	WD
9306/103	A.	B.	C.

ARC Architecture Ltd.

Chapel Studios, 14 Purewell,
Christchurch, Dorset, BH23 1EP

Tel: +44 (0)1202 479919
E-mail: enquiries@andersrobertscheer.co.uk
Web: www.andersrobertscheer.co.uk

