


© 2019 Inspire Design

Project: SO - 2456 - 03 - AC - 024 - E
 Date: 07/11/19
 Scale: 1:100 @ A1, 1:200 @ A3, 1:2500 @ A3
 Drawing: 173506
 Title: PROPOSED SITE PLAN (L2 FLOOR PLAN)

inspire
 DESIGN

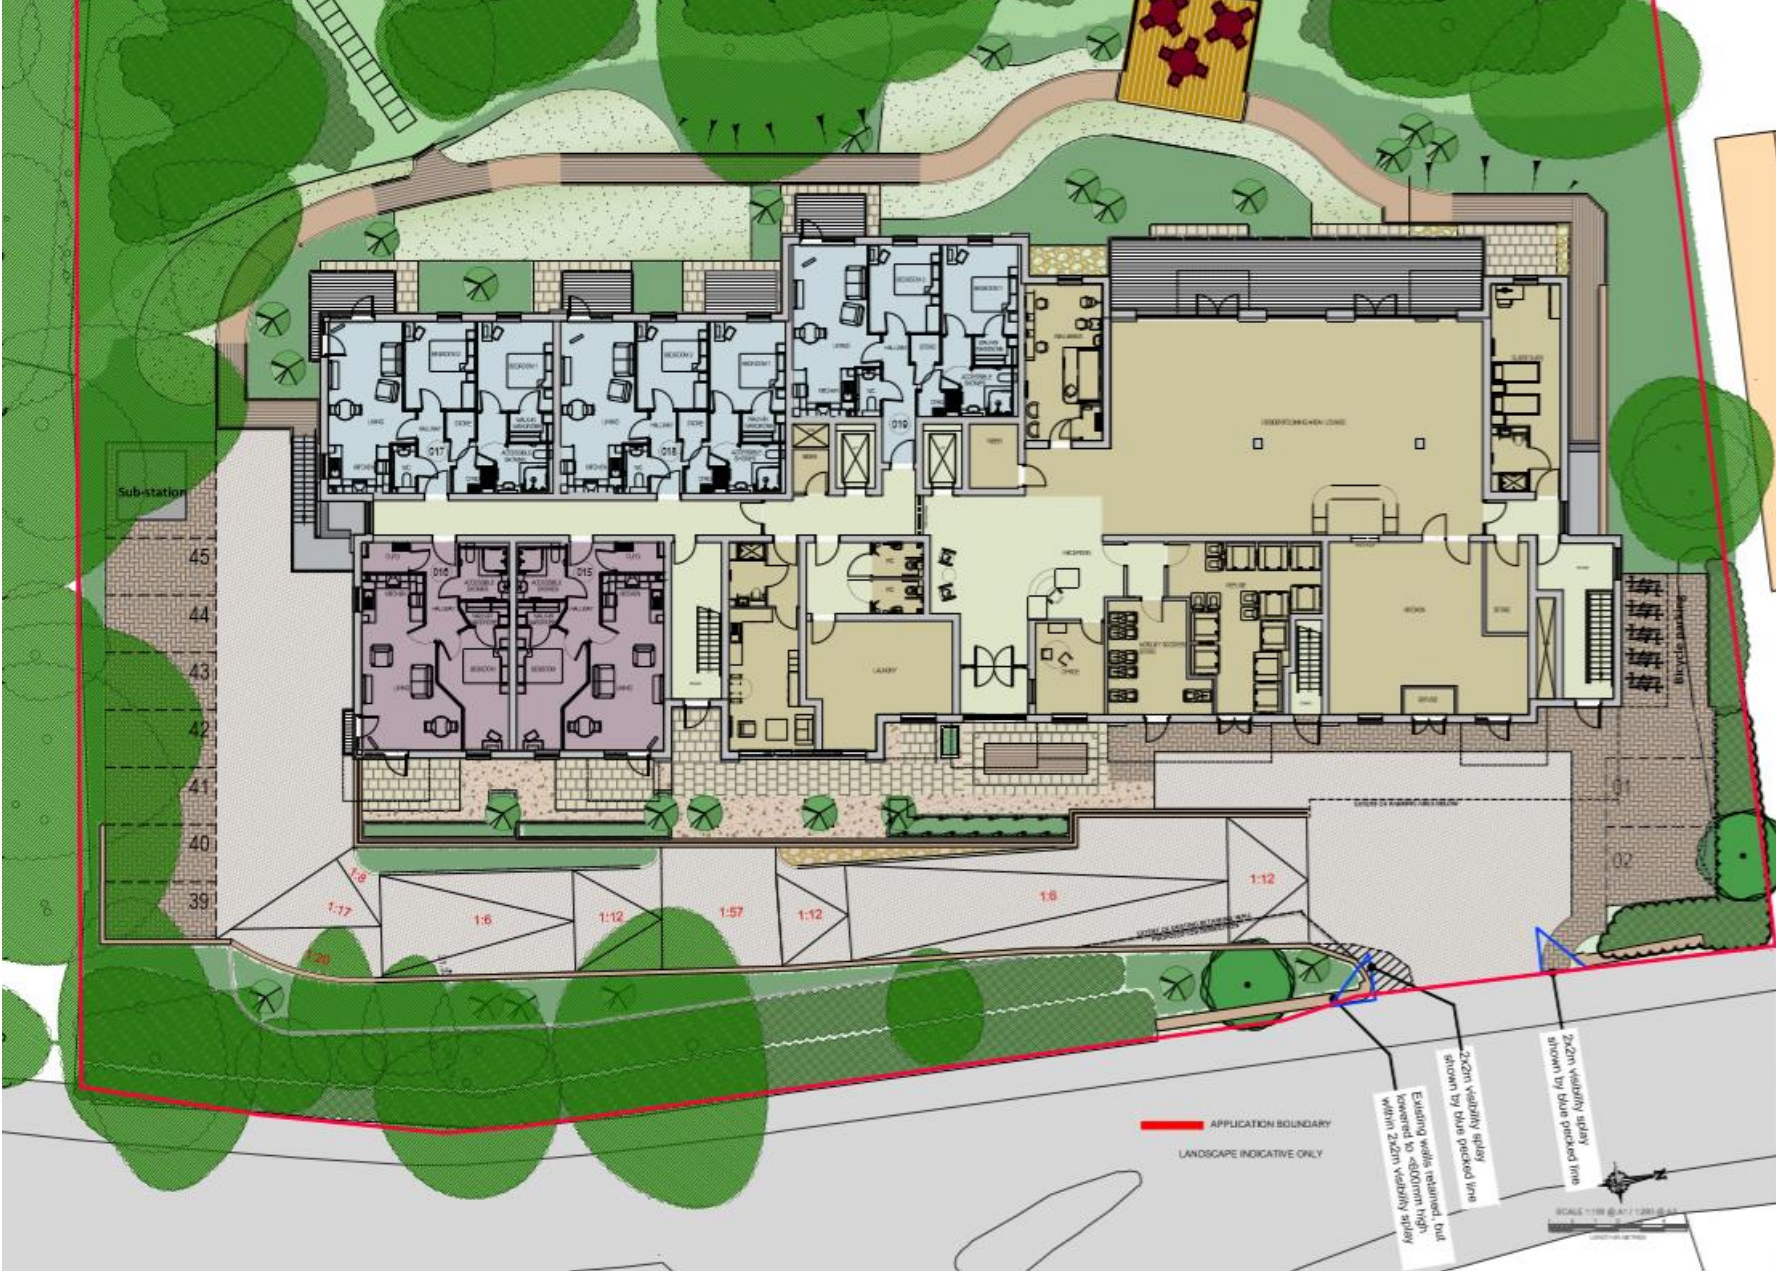

Circulation
 1 Bed Apartment
 2 Bed Apartment
 Communal / Service Areas



© 2018 Inspire Design Limited.
Report any errors to the designer.
Do not scale, work to figured dimensions only.

L4-FFLGA
1:100

Scale 1 : 100 @ A1 / 200 @ A3



DATE	DESCRIPTION	DATE
03/11/2019	1:100	@A

REASON	PROJECT NO	STATUS NO	DISCIPLINE	DATE/NO	REVISION
SO	2666	03	AC	03/11/2019	0

inspire  ☒ 10 Tyfield Court, Morganston, GA 31543
N.W. 7: 434 3022700

☐ Southern House, 2 Saylor Square, Clayton Way, Buxton
RD 2 Box 1, 7: 434 371875

 Circulation
 1 Bed Apartment
 2 Bed Apartment
 Commercial / Service Areas



© 2018 Inspire Design Limited.
Report any errors to the designer.
Do not scale, work to figured dimensions only.

L5-FFLGA
1:100

Scale 1 : 100 @ A1 / 200 @ A3



	2011	2010
D. Other approved landfill assessments	20,311.10	
C. Depleted/Improved Roof warranty added to SM plans	16,311.10	
B. Title insurance assessment	13,311.10	
A. Pool lease	88,311.10	

DATE		DESCRIPTION		DATE	
ISSUE NUMBER	ISSUE NUMBER	DATE	ISSUE NUMBER		
032	1735206	08.11.2019	1:100 @ A1		
PROJECT TITLE					
Canford Cliffs					
DRAWING TITLE			DRAWN BY		
LS Plan GA			MFF		
CHECKED BY			SIS		
REVISION	PROJECT NO	STATION NO	DISCIPLINE	DRAWING NO	REVISION
50	2096	33	AC	002	D

inspire  **design**

☒ 10 Tyndal Court, Margate, Kent, CT18
N.W. T: 030 3002 7030

☐ Venture House, 2 Dolphin Square, Grosvenor Way, Bristol,
BS2 1PB, T: 0300 373030

 Circulation
 1 Bed Apartment
 2 Bed Apartment
 Commercial / Service Areas



© 2018 Inspire Design Limited.
Report any errors to the designer.
Do not scale, work to figured dimensions only.

L6-FFLGA
1:100

Scale 1 : 100 @ A1 / 200 @ A3



	0	2	5	10 m	
C	Minor upstream section accessible				20.00.00
D	Engine/propeller/fuel/valving seized in 5th place				16.00.00
B	The vibration essential				13.00.00
A	First issue				00.00.00

Year	1993-1994	1995-1996	1997-1998	2099-2100	
1993	1994	1995	

TRIP NUMBER	TRIP PROJECT NUMBER	DATE	TRIP TITLE
-------------	---------------------	------	------------

033 1735.06 08.11.2019 1 - 100

1993

Canford Cliffs

DRAWING TITLE	DRAWN BY	CHECKED BY

L6 Plan GA	MF	FB
------------	----	----

REGION	PROJECT NO	STAGE NO	DISCIPLINE	DRAWING NO	REVISION
000	00000	00	000	000	00

SO = 2000 = 03 = AC = 000 = 0

inspire 18 Ty Nall Court, Morganville, NJ 07938
N.J. T: 609 202 7026

Inspire  Unleash Your Power. 2 Adlington Square, Doreville Way, W.

design 801 19A 1-2007 21619

KEY:

- Circulation
- 1 Bed Apartment
- 2 Bed Apartment
- Common / Service Area



© 2018 Inspire Design Limited.
Report any errors to the designer.
Do not scale, work to figured dimensions only.



L7 - FFL GA
1:100

Scale 1:100 @ A1 / 200 @ A3
0 2 5 10 m



D: All dimensions are in millimeters
C: Dimensions are in feet and inches, unless otherwise stated
N: The dimensions are in meters
A: Feet and inches

NO.	REVISION	DATE	BY
034	173506	08.11.2019	1:100 @ A1

Canford Cliffs

Drawn by: MF
Checked by: RB

Project No: 266
Drawn by: AC
Checked by: RB

Project No: 266
Drawn by: AC
Checked by: RB



© 2012 Inspire Group
Design: [Signature]



East Elevation
1:100



South Elevation
1:100



© 2016 Inspire Design Limited.
Report any errors to the designer.
Do not scale, work to figured dimensions only.



Elevation Materials

- ① CLADDING PANEL - OFF WHITE
- ② CLADDING PANEL - WOOD FINISH
- ③ METAL CLADDING - LIGHT GREY
- ④ METAL CLADDING - GREY
- ⑤ ALUMINIUM WINDOW FRAMES - GREY
- ⑥ POWDER COATED METAL BALCONIES - DARK GREY, WITH GLASS BALUSTRADES
- ⑦ POWDER COATED METAL PARAPET COPING - DARK GREY
- ⑧ ALUMINIUM WINDOW FRAMES - GREY, WITH GLASS INFILL
- ⑨ BRICK - GREY

Scale 1 : 100 @ A1 / 200 @ A3
0 2 5 10 m

P	Upper ground floor level (indicated by dashed line)	11.01.20
G	Ground floor level (indicated by dashed line)	10.11.19
D	First floor level (indicated by dashed line)	10.11.19
C	Second floor level (indicated by dashed line)	14.11.19
B	Third floor level (indicated by dashed line)	10.11.19
A	Fourth floor level (indicated by dashed line)	10.11.19

SHEET NUMBER	PROJECT NUMBER	DATE	DRAWING SCALE
D48	173506	08.11.2019	As indicated @ A1

PROJECT TITLE

Canford Cliffs

DRAWING TITLE

Elevations 02 (Coloured)

NO	PROJECT NO	SCALE NO	DATE	BY	CHKD
1	173506	03	08.11.2019	MF	RB

inspire design
1111 New Road, Manukau, Auckland 0612
0911 1111, 0911 1111

