


Proposed Section Elevation

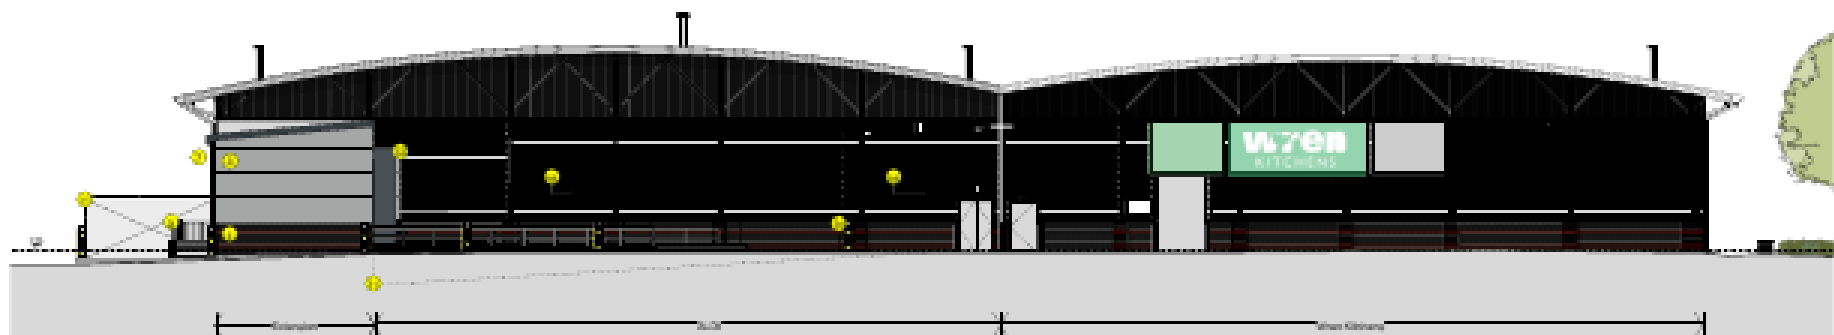


Proposed Section Elevation

KEY

- 1 Canopy Rafters - powder-coated aluminum cladding, color unknown (RM 10.00)
- 2 Scaffolding - Proposed powder-coated aluminum, color, RM 10.00
- 3 Extension Rafters - Cladding - Steel Insulated Kingspan K2 1000 with composite roof panels with PU/FI insulation horizontally - color RM 10.00 (existing plan)
- 4 Extension Scaffolding - Gray brick and mortar color to match the existing
- 5 External Doors - Proposed powder-coated steel, color, RM 10.00
- 6 Horizontal edge edge - supplied and installed by village contractor
- 7 External gutters and down pipes - Proposed powder-coated aluminum, color, RM 10.00 and RM 10.00
- 8 Trolley park rails - Galn finish stainless steel
- 9 New Guard Rails - Galn finish stainless steel
- 10 External Floor - Low Noise External Floor Equipment and Steel Floor Decking
- 11 Service Ramp
- 12 Loading Bay - Cook shelter and steel loader
- 13 Heavy Duty Boland
- 14 Extension Roof - Steel Insulated Kingspan K2 1000 with composite roof panels - RM 10.00 (existing plan)
- 15 New Lanes Panel

NOTE - See Day 00000 1001 Drawing

 

0 5 10 15 20 25 30 35 40 45 50 55 60 65 70 75 80 85 90 95 100



ALPI



Kendall Kijangport

11/11/2024 09:00:00
 11/11/2024 09:00:00
 11/11/2024 09:00:00

Project Name	001 Pudu Lela, Pudu	Project Location
Client	001 Pudu Lela, Pudu	Scale
Contract No.	001 Pudu Lela, Pudu	Revision
Contract Value	RM 10.00	Drawn By
Contract Start Date	11/11/2024	Checked By
Contract End Date	11/11/2024	Approved By
Contract Status	001 Pudu Lela, Pudu	Project No.
Contract Description	001 Pudu Lela, Pudu	Project Name
Contract Reference	001 Pudu Lela, Pudu	Project Location
Contract Contact	001 Pudu Lela, Pudu	Scale
Contract Email	001 Pudu Lela, Pudu	Revision
Contract Phone	001 Pudu Lela, Pudu	Drawn By
Contract Fax	001 Pudu Lela, Pudu	Checked By
Contract Website	001 Pudu Lela, Pudu	Approved By
Contract Address	001 Pudu Lela, Pudu	Project No.
Contract City	001 Pudu Lela, Pudu	Project Name
Contract State	001 Pudu Lela, Pudu	Project Location
Contract Country	001 Pudu Lela, Pudu	Scale
Contract Currency	001 Pudu Lela, Pudu	Revision
Contract Language	001 Pudu Lela, Pudu	Drawn By
Contract Units	001 Pudu Lela, Pudu	Checked By
Contract Timezone	001 Pudu Lela, Pudu	Approved By
Contract Date	001 Pudu Lela, Pudu	Project No.
Contract Time	001 Pudu Lela, Pudu	Project Name
Contract Day	001 Pudu Lela, Pudu	Project Location
Contract Month	001 Pudu Lela, Pudu	Scale
Contract Year	001 Pudu Lela, Pudu	Revision
Contract Quarter	001 Pudu Lela, Pudu	Drawn By
Contract Half	001 Pudu Lela, Pudu	Checked By
Contract Decade	001 Pudu Lela, Pudu	Approved By
Contract Century	001 Pudu Lela, Pudu	Project No.
Contract Millennium	001 Pudu Lela, Pudu	Project Name
Contract Era	001 Pudu Lela, Pudu	Project Location
Contract Age	001 Pudu Lela, Pudu	Scale
Contract Generation	001 Pudu Lela, Pudu	Revision
Contract Species	001 Pudu Lela, Pudu	Drawn By
Contract Breed	001 Pudu Lela, Pudu	Checked By
Contract Strain	001 Pudu Lela, Pudu	Approved By
Contract Variety	001 Pudu Lela, Pudu	Project No.
Contract Type	001 Pudu Lela, Pudu	Project Name
Contract Group	001 Pudu Lela, Pudu	Project Location
Contract Class	001 Pudu Lela, Pudu	Scale
Contract Order	001 Pudu Lela, Pudu	Revision
Contract Family	001 Pudu Lela, Pudu	Drawn By
Contract Genus	001 Pudu Lela, Pudu	Checked By
Contract Subgenus	001 Pudu Lela, Pudu	Approved By
Contract Species	001 Pudu Lela, Pudu	Project No.
Contract Variety	001 Pudu Lela, Pudu	Project Name
Contract Form	001 Pudu Lela, Pudu	Project Location
Contract Morph	001 Pudu Lela, Pudu	Scale
Contract Phys	001 Pudu Lela, Pudu	Revision
Contract Path	001 Pudu Lela, Pudu	Drawn By
Contract Line	001 Pudu Lela, Pudu	Checked By
Contract Shape	001 Pudu Lela, Pudu	Approved By
Contract Color	001 Pudu Lela, Pudu	Project No.
Contract Texture	001 Pudu Lela, Pudu	Project Name
Contract Sound	001 Pudu Lela, Pudu	Project Location
Contract Taste	001 Pudu Lela, Pudu	Scale
Contract Smell	001 Pudu Lela, Pudu	Revision
Contract Feel	001 Pudu Lela, Pudu	Drawn By
Contract Thought	001 Pudu Lela, Pudu	Checked By
Contract Emotion	001 Pudu Lela, Pudu	Approved By
Contract Action	001 Pudu Lela, Pudu	Project No.
Contract Reaction	001 Pudu Lela, Pudu	Project Name
Contract Interaction	001 Pudu Lela, Pudu	Project Location
Contract Communication	001 Pudu Lela, Pudu	Scale
Contract Transportation	001 Pudu Lela, Pudu	Revision
Contract Conversion	001 Pudu Lela, Pudu	Drawn By
Contract Transformation	001 Pudu Lela, Pudu	Checked By
Contract Change	001 Pudu Lela, Pudu	Approved By
Contract Development	001 Pudu Lela, Pudu	Project No.
Contract Evolution	001 Pudu Lela, Pudu	Project Name
Contract Progression	001 Pudu Lela, Pudu	Project Location
Contract Advancement	001 Pudu Lela, Pudu	Scale
Contract Improvement	001 Pudu Lela, Pudu	Revision
Contract Enhancement	001 Pudu Lela, Pudu	Drawn By
Contract Optimization	001 Pudu Lela, Pudu	Checked By
Contract Refinement	001 Pudu Lela, Pudu	Approved By
Contract Perfection	001 Pudu Lela, Pudu	Project No.
Contract Completion	001 Pudu Lela, Pudu	Project Name
Contract Finalization	001 Pudu Lela, Pudu	Project Location
Contract Closure	001 Pudu Lela, Pudu	Scale
Contract Termination	001 Pudu Lela, Pudu	Revision
Contract Cancellation	001 Pudu Lela, Pudu	Drawn By
Contract Revocation	001 Pudu Lela, Pudu	Checked By
Contract Rescission	001 Pudu Lela, Pudu	Approved By
Contract Annulment	001 Pudu Lela, Pudu	Project No.
Contract Voidance	001 Pudu Lela, Pudu	Project Name
Contract Invalidation	001 Pudu Lela, Pudu	Project Location
Contract Nullification	001 Pudu Lela, Pudu	Scale
Contract Dismissal	001 Pudu Lela, Pudu	Revision
Contract Rejection	001 Pudu Lela, Pudu	Drawn By
Contract Refusal	001 Pudu Lela, Pudu	Checked By
Contract Denial	001 Pudu Lela, Pudu	Approved By
Contract Disavowal	001 Pudu Lela, Pudu	Project No.
Contract Disownment	001 Pudu Lela, Pudu	Project Name
Contract Disregard	001 Pudu Lela, Pudu	Project Location
Contract Dismissal	001 Pudu Lela, Pudu	Scale
Contract Dismissal	001 Pudu Lela, Pudu	Revision
Contract Dismissal	001 Pudu Lela, Pudu	Drawn By
Contract Dismissal	001 Pudu Lela, Pudu	Checked By
Contract Dismissal	001 Pudu Lela, Pudu	Approved By
Contract Dismissal	001 Pudu Lela, Pudu	Project No.
Contract Dismissal	001 Pudu Lela, Pudu	Project Name
Contract Dismissal	001 Pudu Lela, Pudu	Project Location
Contract Dismissal	001 Pudu Lela, Pudu	Checked By
Contract Dismissal	001 Pudu Lela, Pudu	Approved By
Contract Dismissal	0	



Proposed W7en Elevation

Note: Materials are preliminary and subject to change.



Proposed Storefront Elevation

W7EN

- 1 Canopy Rafters - powder-coated aluminum (existing), white anodized Gray (RAL 7034)
- 2 Sheetrock - Polyester powder-coated aluminum, color: RAL 7034
- 3 Extension Walls - Cladding - Steel Inset Kingspan K2-030 with composite roof panels with PVC roofing and horizontally - color: RAL 6005 metallic silver
- 4 Extension Blockwork - Gray brick and mortar color to match the existing
- 5 External Doors - Polyester powder-coated steel, color: RAL 7034
- 6 Horizontal logo sign - supplied and installed by signage contractor
- 7 Retention gutters and down pipe - Polyester powder-coated aluminum, color: RAL 7034 and RAL 6005
- 8 Trolley park rails - Galn Inset stainless steel

- 9 Sheetrock Protection Balls - Galn Inset stainless steel
- 10 External Plans - Low Voltage External Plans Equipment and Metal Plans Enclosures
- 11 Service Ramp
- 12 Loading Bay - Dark color and dark handle
- 13 Heavy Duty Rollbar
- 14 Extension Roof - Steel Inset Kingspan K2-030 5th generation composite roofing panels - RAL 7034 anodized Gray
- 15 Storage bins/Trusses - Polyester powder-coated aluminum, color: RAL 7034
- 16 Loading Bay Door - PUF coated steel color: RAL 7034

- 17 Store Signage - Existing or separate contract
- 18 New Louvre Panel

NOTE: See Day 10000-1000 for existing



Scale: 1:100 (0.39")

Kendall Kitchart

Commercial Architecture
 Interior Design
 Landscape Architecture
 Urban Planning

10000-10000
 10000-10000
 10000-10000

10000-10000
 10000-10000
 10000-10000
 10000-10000
 10000-10000



10000-10000

