


Site Plan
Previous Planning Application




Site Plan
New Planning Application

Notes

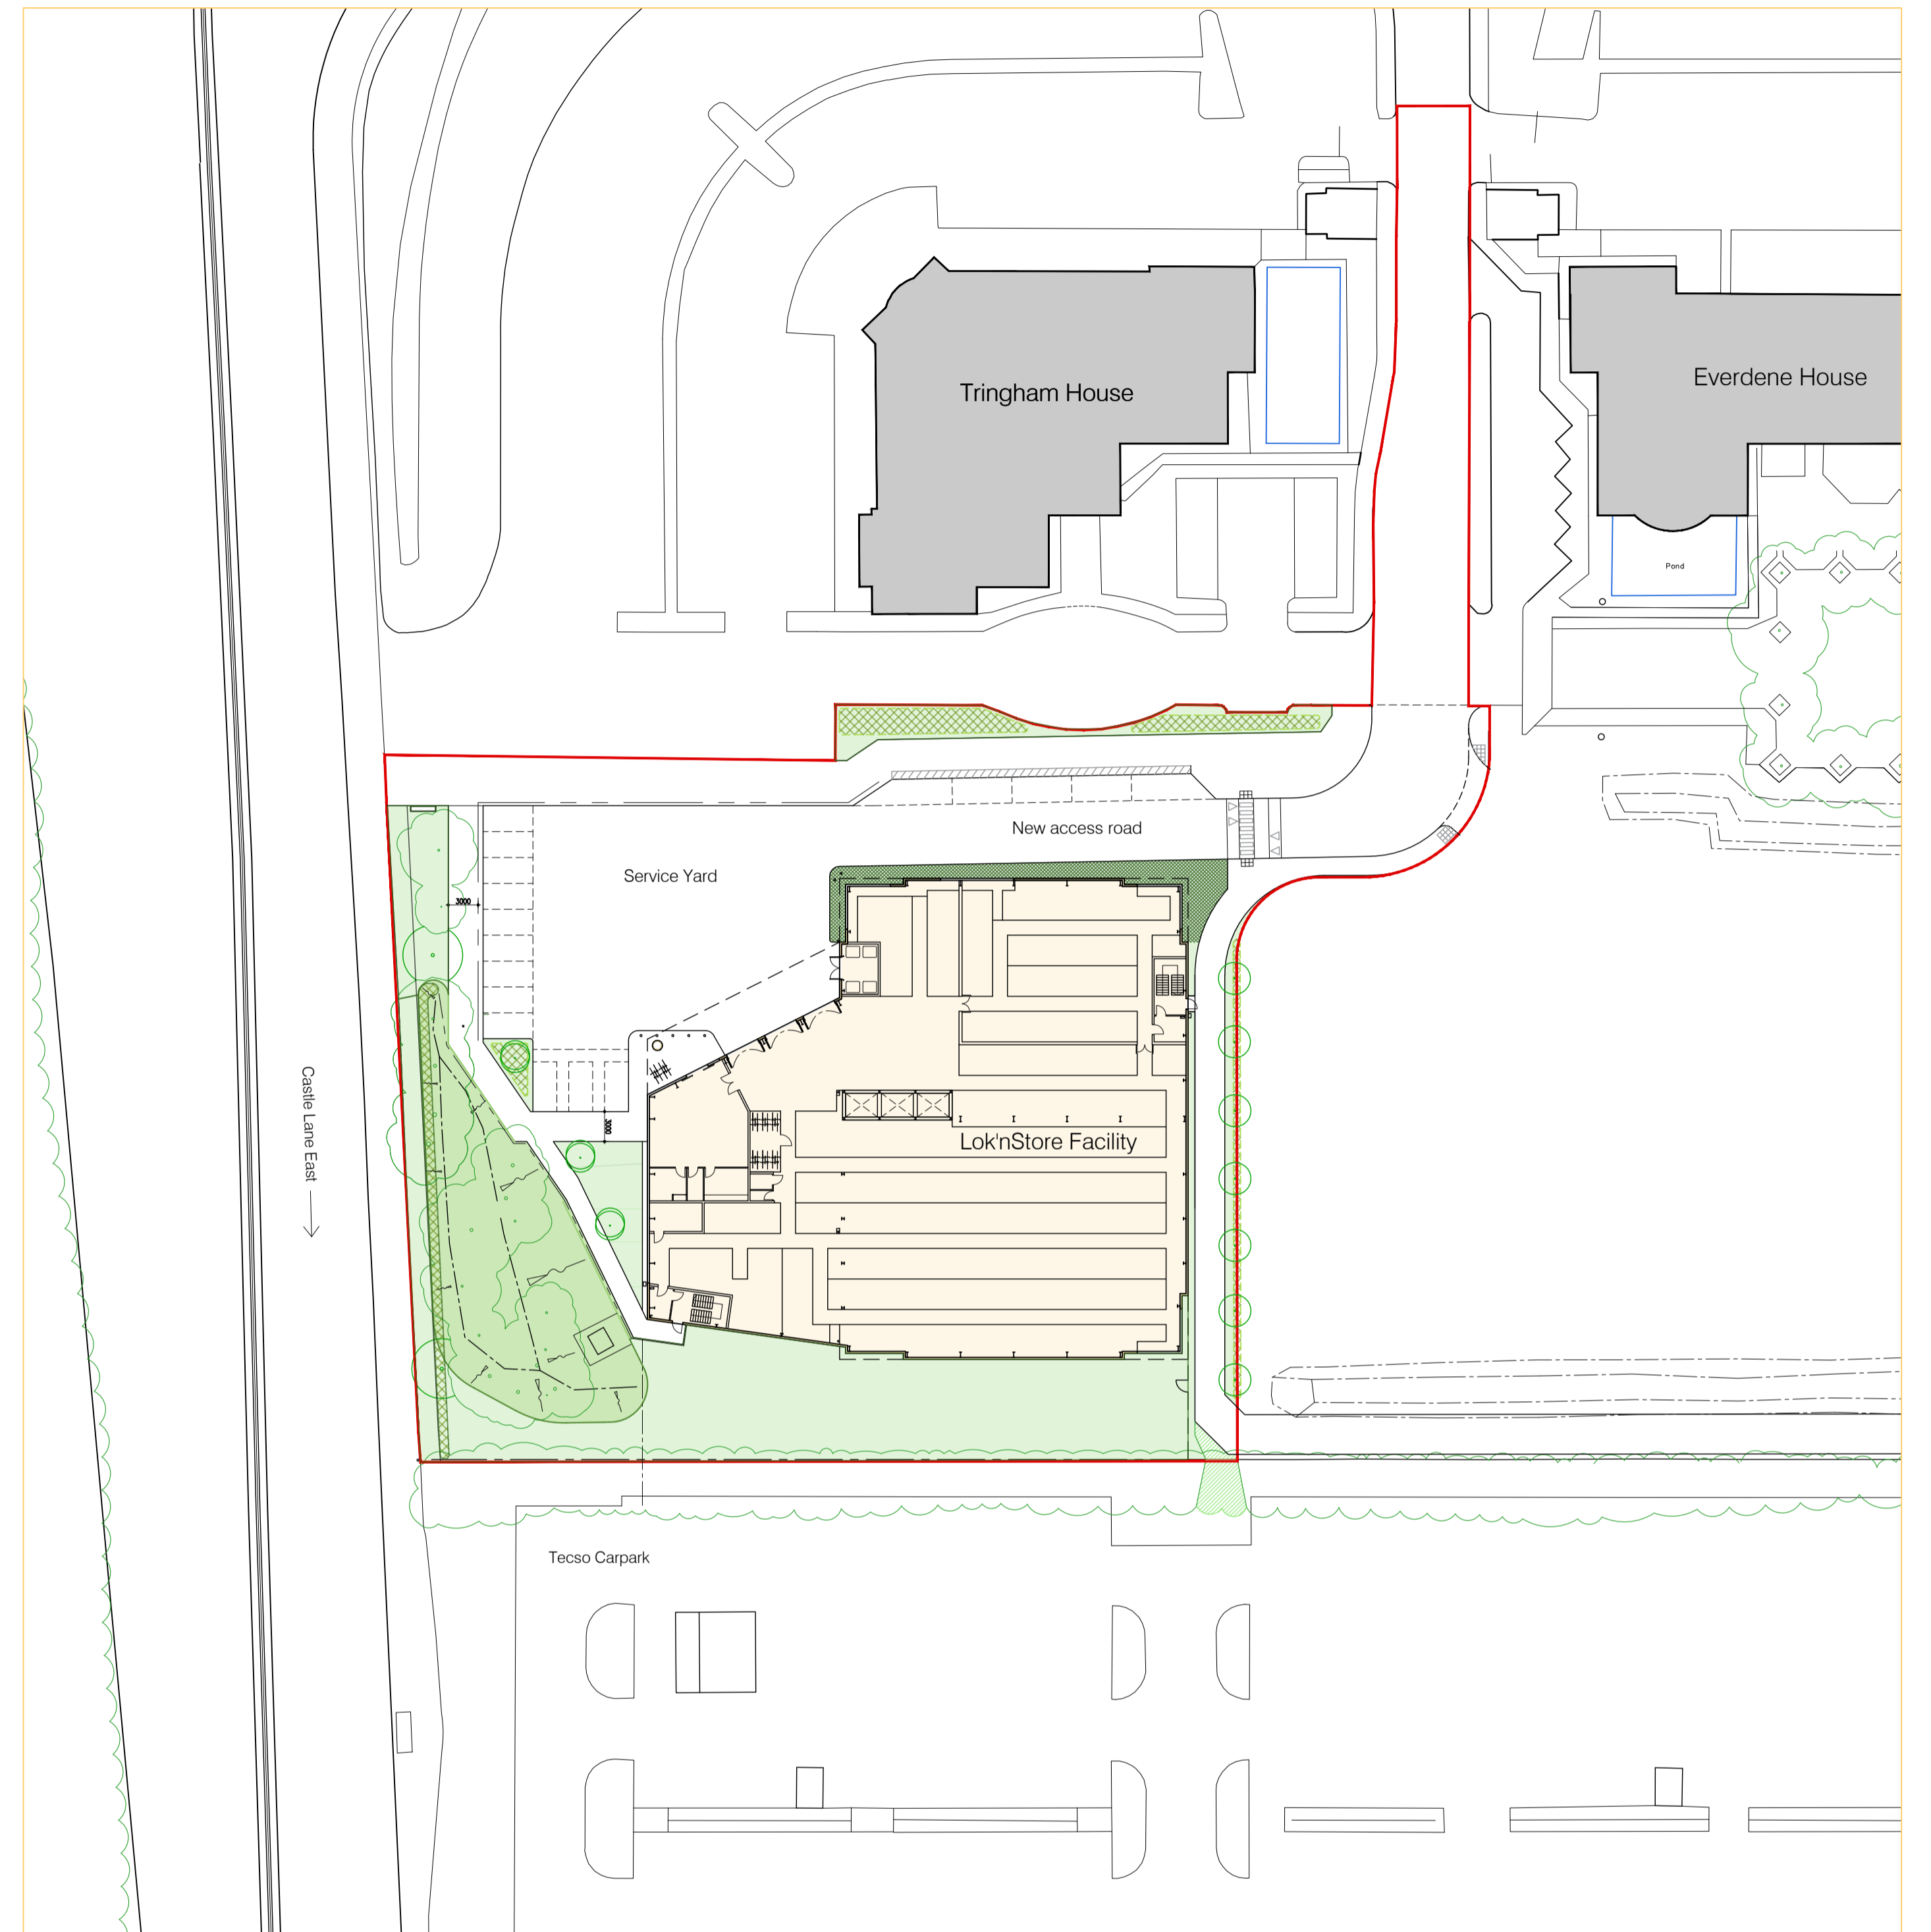

Scale Bar 1:500

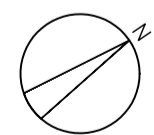

Lok'n Store Previous Application		
	m ²	%
Parking & Roads	3334	51
Buildings	2070	32
Soft Landscaping	1110	17
Total Site Area	6514	100

Lok'n Store New Application		
	m ²	%
Parking & Roads	2306	35
Buildings	2352	36
Soft Landscaping	1856	29
Total Site Area	6514	100

STATUS	REV	DATE	DESCRIPTION
S2	P4	21/08/20	Minor amendments to areas
S2	P3	20/02/20	Minor amendments
S2	P2	16/01/20	Building footprint updated
PL	P1	17/07/19	PLANNING ISSUE

Scaled dimension are not to be used for construction
Contractor to check all dimensions and report omissions and errors to the Architect

Forum Architecture Ltd
Studio 52, Basepoint
Andersons Road
Southampton, Hampshire
SO14 5FE
tel: 023 8068 2095

FORUM
architecture
www.forumarchitecture.co.uk

CLIENT
Lok'nStore Limited

PROJECT
**New Lok'nStore Facility - Land at Wessex Field
Castle Lane East, Bournemouth**

DRAWING TITLE
**Comparison Site Plans
(Previous & New Planning Applications)**

DRAWING STATUS
PL: PLANNING

DWN BY
JL

ORIGINATOR No.
18019

CHK BY
TG

SCALE
1:500 @A1

PROJECT | ORIGINATOR | ZONE | LEVEL | TYPE | ROLE | CLASSIFICATION | NUMBER
CLE-FORUM-00-XX-DR-A-XX-P111

REVISION
P4