


TM  
Approver

Rev	Date	Note	By
P01	09.09.2020	Initial Issue	LC

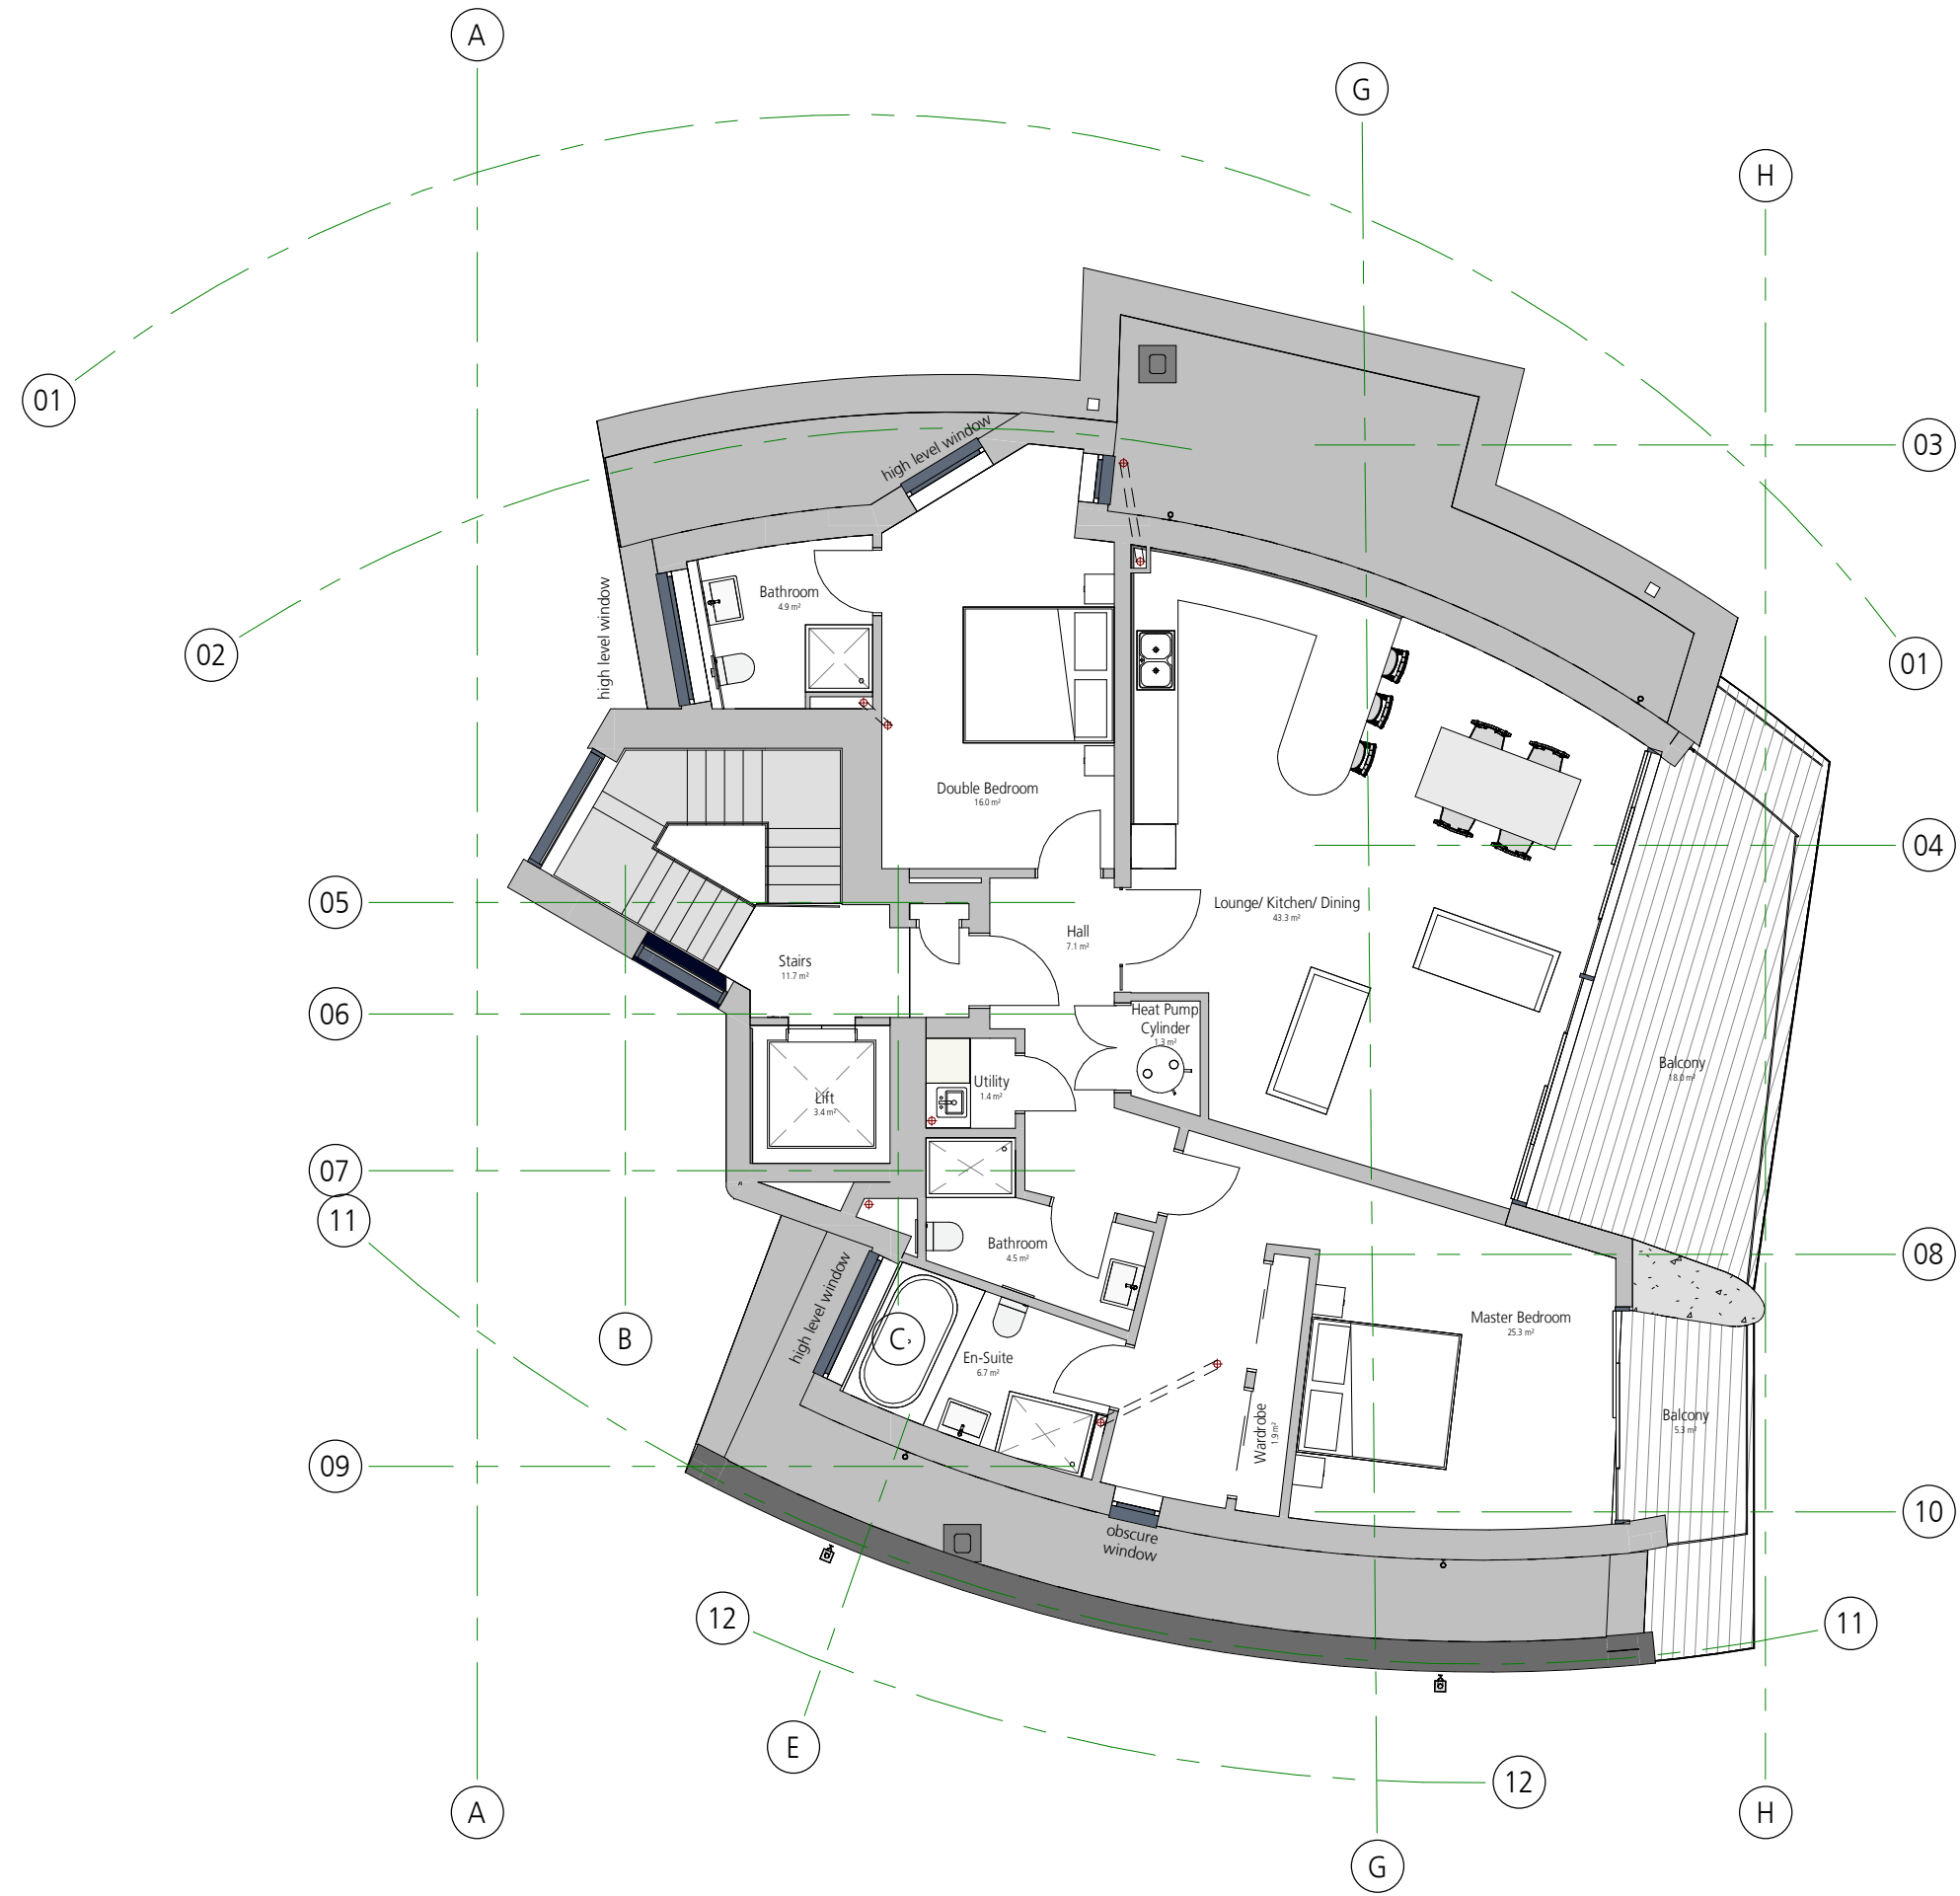

**mitchell**  
architects

Stoke Damerel Business Centre, 5 Church Street, Stoke, Plymouth, PL3 4DT  
 T 01752606007 F 01752 606078 E info@mitchellarchitects.co.uk  
 www.mitchellarchitects.co.uk

MAL Project Reference [internal]: 2235

Project: 2 Martello Park, Poole

Client: Fortitudo

Sheet: Fourth Floor Plan

2235-MAL-A-008

Drawn by: LC Checked by: AJ

Revision	Status	Scale @ Size
P01	S2 FOR INFORMATION	1 : 100 @ A3

Do not scale from this drawing. ALL dimensions and levels to be checked on site and any discrepancies reported before work commences - if in doubt, ASK. This drawing is © Copyright Mitchell Architects.