



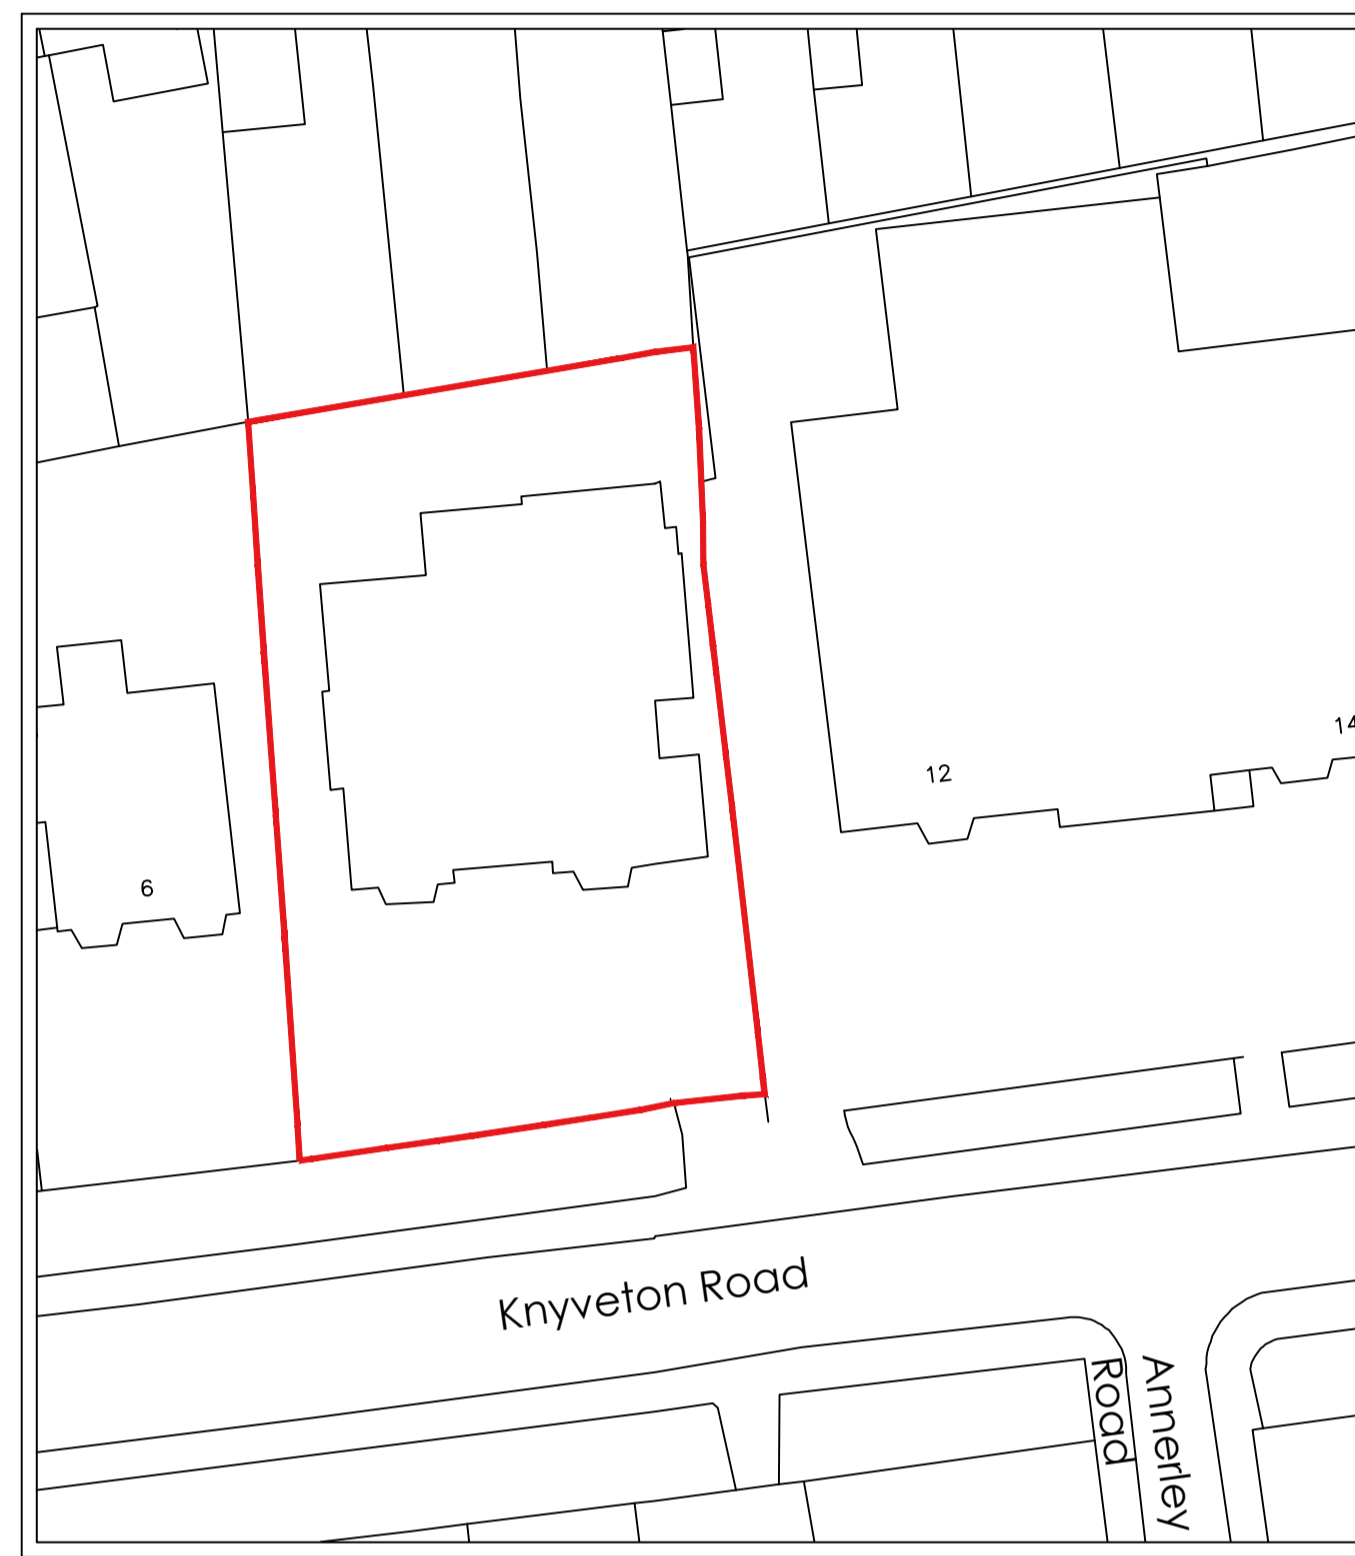

SITE PLAN
SCALE 1:200
BASED ON LDS
SURVEY INFORMATION DATED FEB 2019

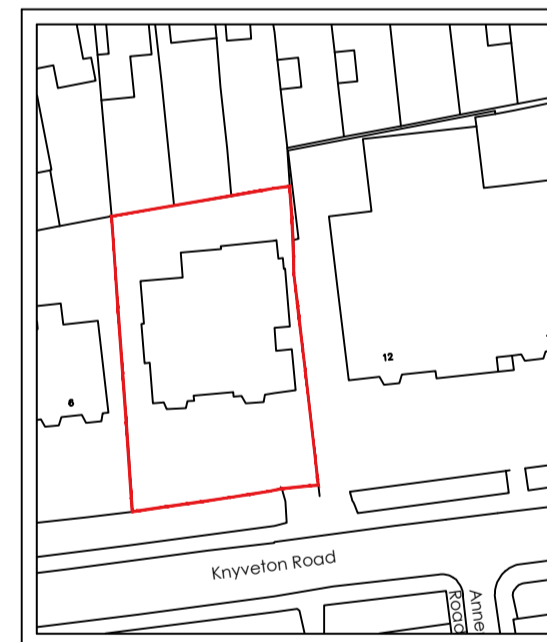

BLOCK PLAN
SCALE 1:500
BASED ON O.S INFORMATION
O.S LICENCE NUMBER 100007080







LOCATION PLAN
SCALE 1:1250
BASED ON O.S INFORMATION
O.S LICENCE NUMBER 100007080

NOTES

- 1 The contents of this drawing are copyright.
- 2 Scaled drawings for planning purposes only.
- 3 Contractors must verify all dimensions and report any discrepancies before putting work in hand or making any shop drawings.
- 4 All flat roofs to be fitted with a man safe system.
- 5 Please note a domestic sprinkler system may be required.
- 6 Fixed shut fire safety glass windows may be required where windows are in close proximity to boundaries (subject to building regulations)

LEGEND

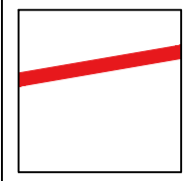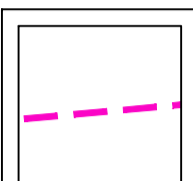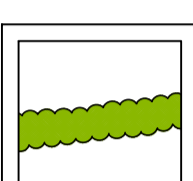-  SITE BOUNDARY
-  EXISTING BUILDING TO BE DEMOLISHED
-  PROPOSED PLANTING

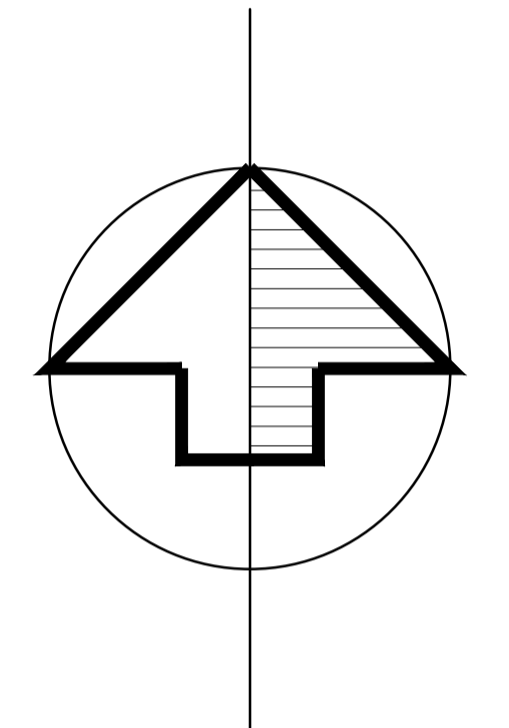

SITE AREA: 0.1479 HECTARES / 0.3655 ACRES
9 PARKING SPACES (UNALLOCATED) 24 CYCLE SPACES
PROPOSED GIA:- 1913 SQM / 20591.34 SQFT
10 X 1 BED APARTMENTS 14 X 2 BED APARTMENTS TOTAL UNITS = 24

I	PARKING NOTE UPDATED	09/02/21	AE
H	LANDSCAPING AMENDED	04/02/21	AE
G	PLANNERS COMMENTS	28/01/21	AE
F	CLIENT COMMENTS	30/06/19	AE
E	CLIENT COMMENTS	05/06/19	AE
D	CLIENT COMMENTS	11/05/19	AE
C	SITE ENTRANCE ANNOTATION UPDATED	03/06/19	AE
B	GENERAL UPDATES	08.05.19	TC
A	GENERAL UPDATES	30/04/19	AE

No.	Revision.	date	by

PROPOSED DEVELOPMENT,
CRAVEN COURT,
8 KNYVETON ROAD,
BOURNEMOUTH,
DORSET,
BH1 4PA.

SITE, BLOCK & LOCATION PLANS

scale	A5 SHOWN @ A1	checked	CS														
date	MAY 2019	drawn	AE														
9083/200		<table border="1"> <tr> <td>A</td><td>B</td><td>C</td><td>D</td><td>E</td><td>F</td><td>G</td> </tr> <tr> <td>H</td><td>I</td><td> </td><td> </td><td> </td><td> </td><td> </td> </tr> </table>		A	B	C	D	E	F	G	H	I					
A	B	C	D	E	F	G											
H	I																

ARC Architecture Ltd.

Chapel Studios, 14 Purewell,
Christchurch, Dorset, BH23 1EP

Tel: +44 (0)1202 479919
E-mail: enquiries@andersrobertscheer.co.uk
Web: www.andersrobertscheer.co.uk

