




SUDs PLAN
SCALE 1:200
BASED ON LDS
SURVEY INFORMATION DATED FEB 2019

10m @ 1:100


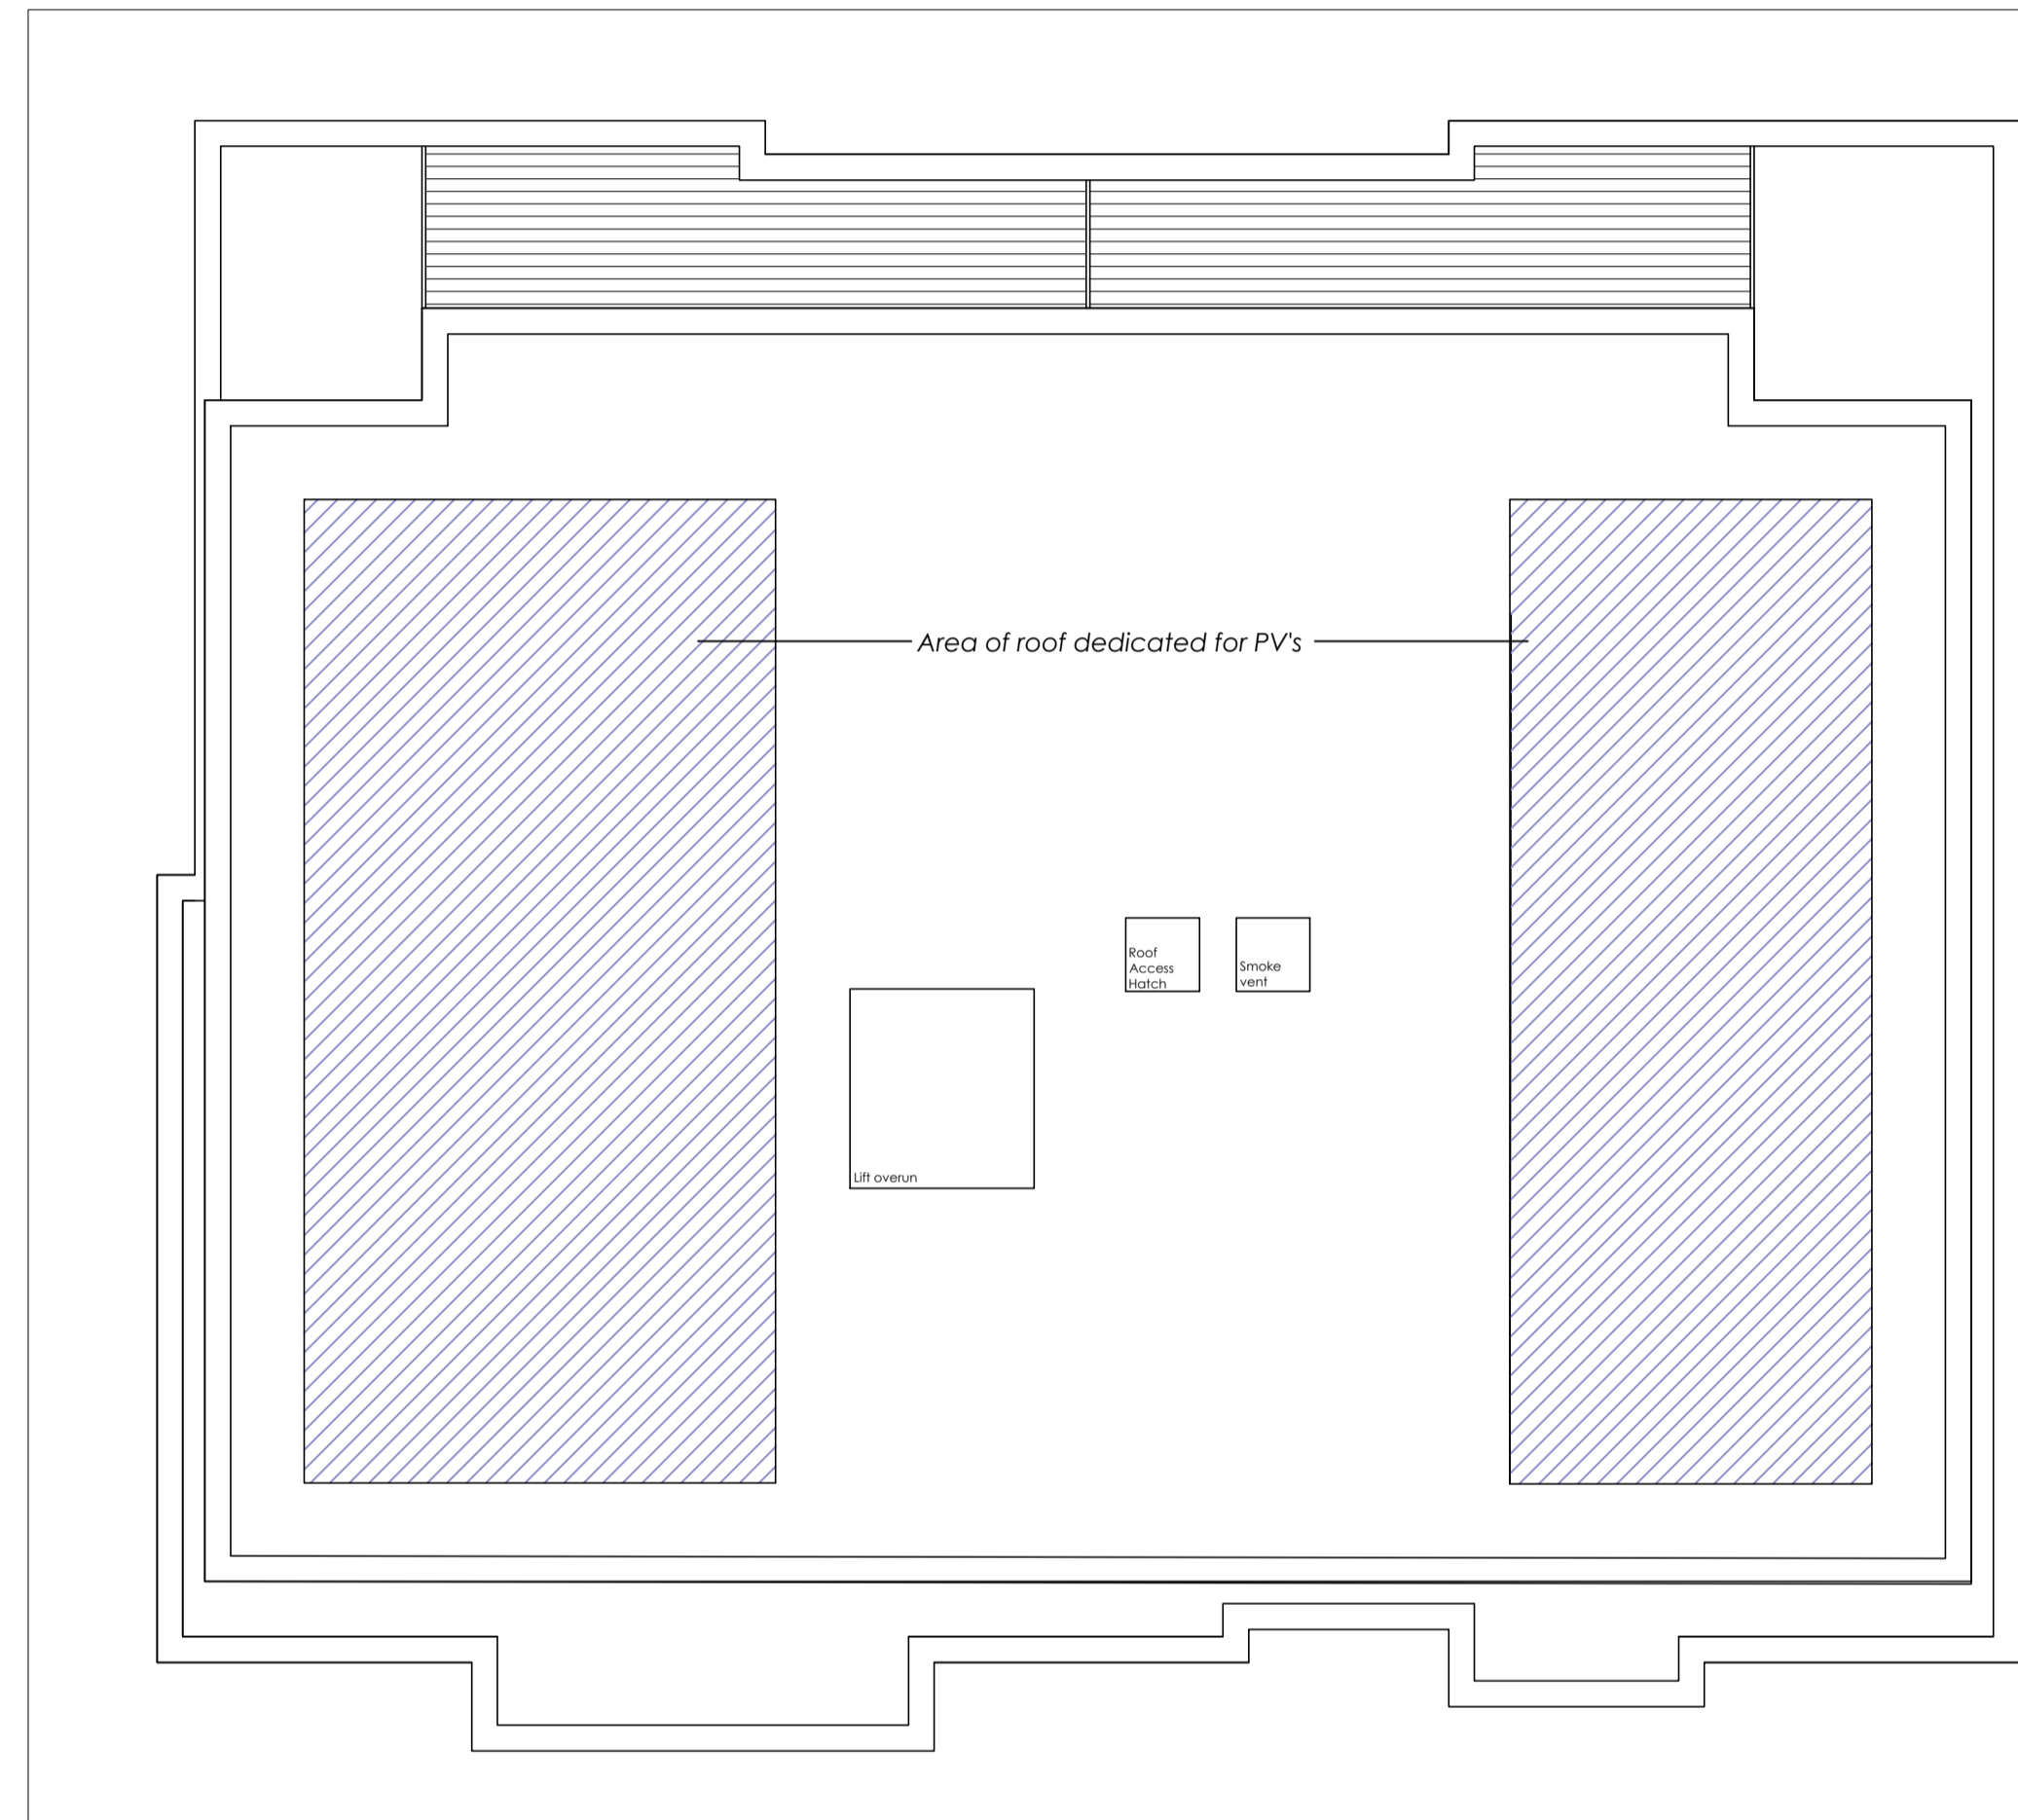


ROOF PLAN
SCALE 1:100

NOTES

- 1 The contents of this drawing are copyright.
- 2 Scaled drawings for planning purposes only.
- 3 Contractors must verify all dimensions and report any discrepancies before putting work in hand or making any shop drawings.
- 4 All flat roofs to be fitted with a man safe system.
- 5 Please note a domestic sprinkler system may be required.
- 6 Fixed shut fire safety glass windows may be required where windows are in close proximity to boundaries (subject to building regulations)

LEGEND

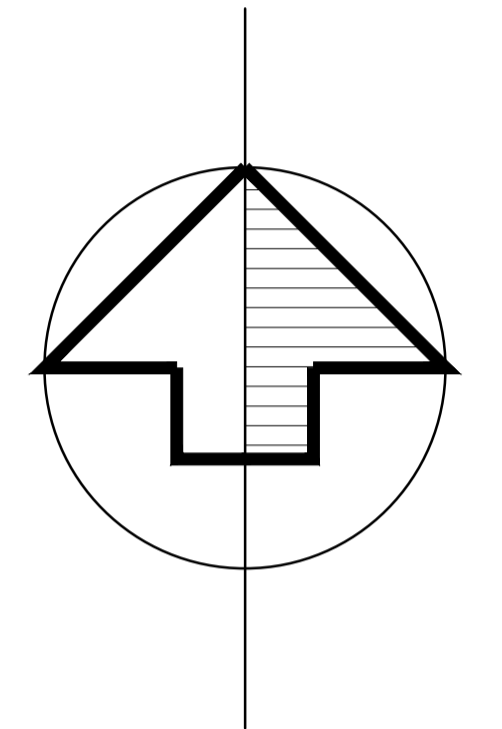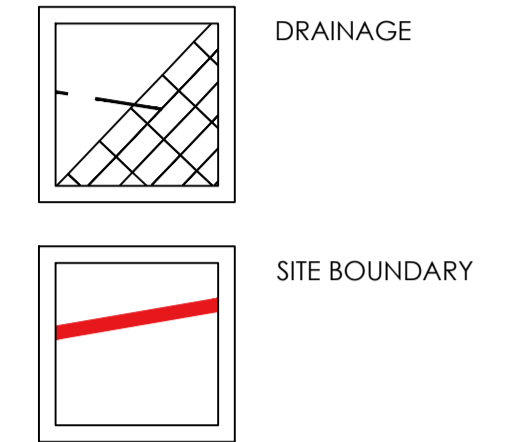

F	ROOF PLAN ADDED	04.02.21	AE
E	PLANNERS COMMENTS	28.01.21	AE
D	CLIENT COMMENTS	30.06.20	AE
C	CLIENT COMMENTS	05.06.20	AE
B	GENERAL UPDATES	08.05.19	TC
A	GENERAL UPDATES	30/04/19	AE

No.	Revision.	date	by

PROPOSED DEVELOPMENT,
CRAVEN COURT,
8 KNYVETON ROAD,
BOURNEMOUTH,
DORSET,
BH1 4PA.

SUDs and Roof Plans

scale	A5 SHOWN @ A1	checked													
date	MAY 2019	drawn	AE												
9083/206		<table border="1"> <tr> <td>A</td> <td>B</td> <td>C</td> <td>D</td> <td>E</td> <td>F</td> </tr> <tr> <td> </td> <td> </td> <td> </td> <td> </td> <td> </td> <td> </td> </tr> </table>		A	B	C	D	E	F						
A	B	C	D	E	F										

ARC Architecture Ltd.

Chapel Studios, 14 Purewell,
Christchurch, Dorset, BH23 1EP

Tel: +44 (0)1202 479919
E-mail: enquiries@andersrobertscheer.co.uk
Web: www.andersrobertscheer.co.uk



TYPICAL MAINTENANCE PLAN	
MAINTENANCE	WHEN TO BE CARRIED OUT
<ul style="list-style-type: none"> INSPECTION OF INLETS & OUTLETS REMOVAL OF LITTER GRASS CUTTING 	MONTHLY
<ul style="list-style-type: none"> REMOVAL OF SILT AROUND COMPONENTS REMOVAL OF VEGETATION AROUND COMPONENTS 	ANNUALLY