
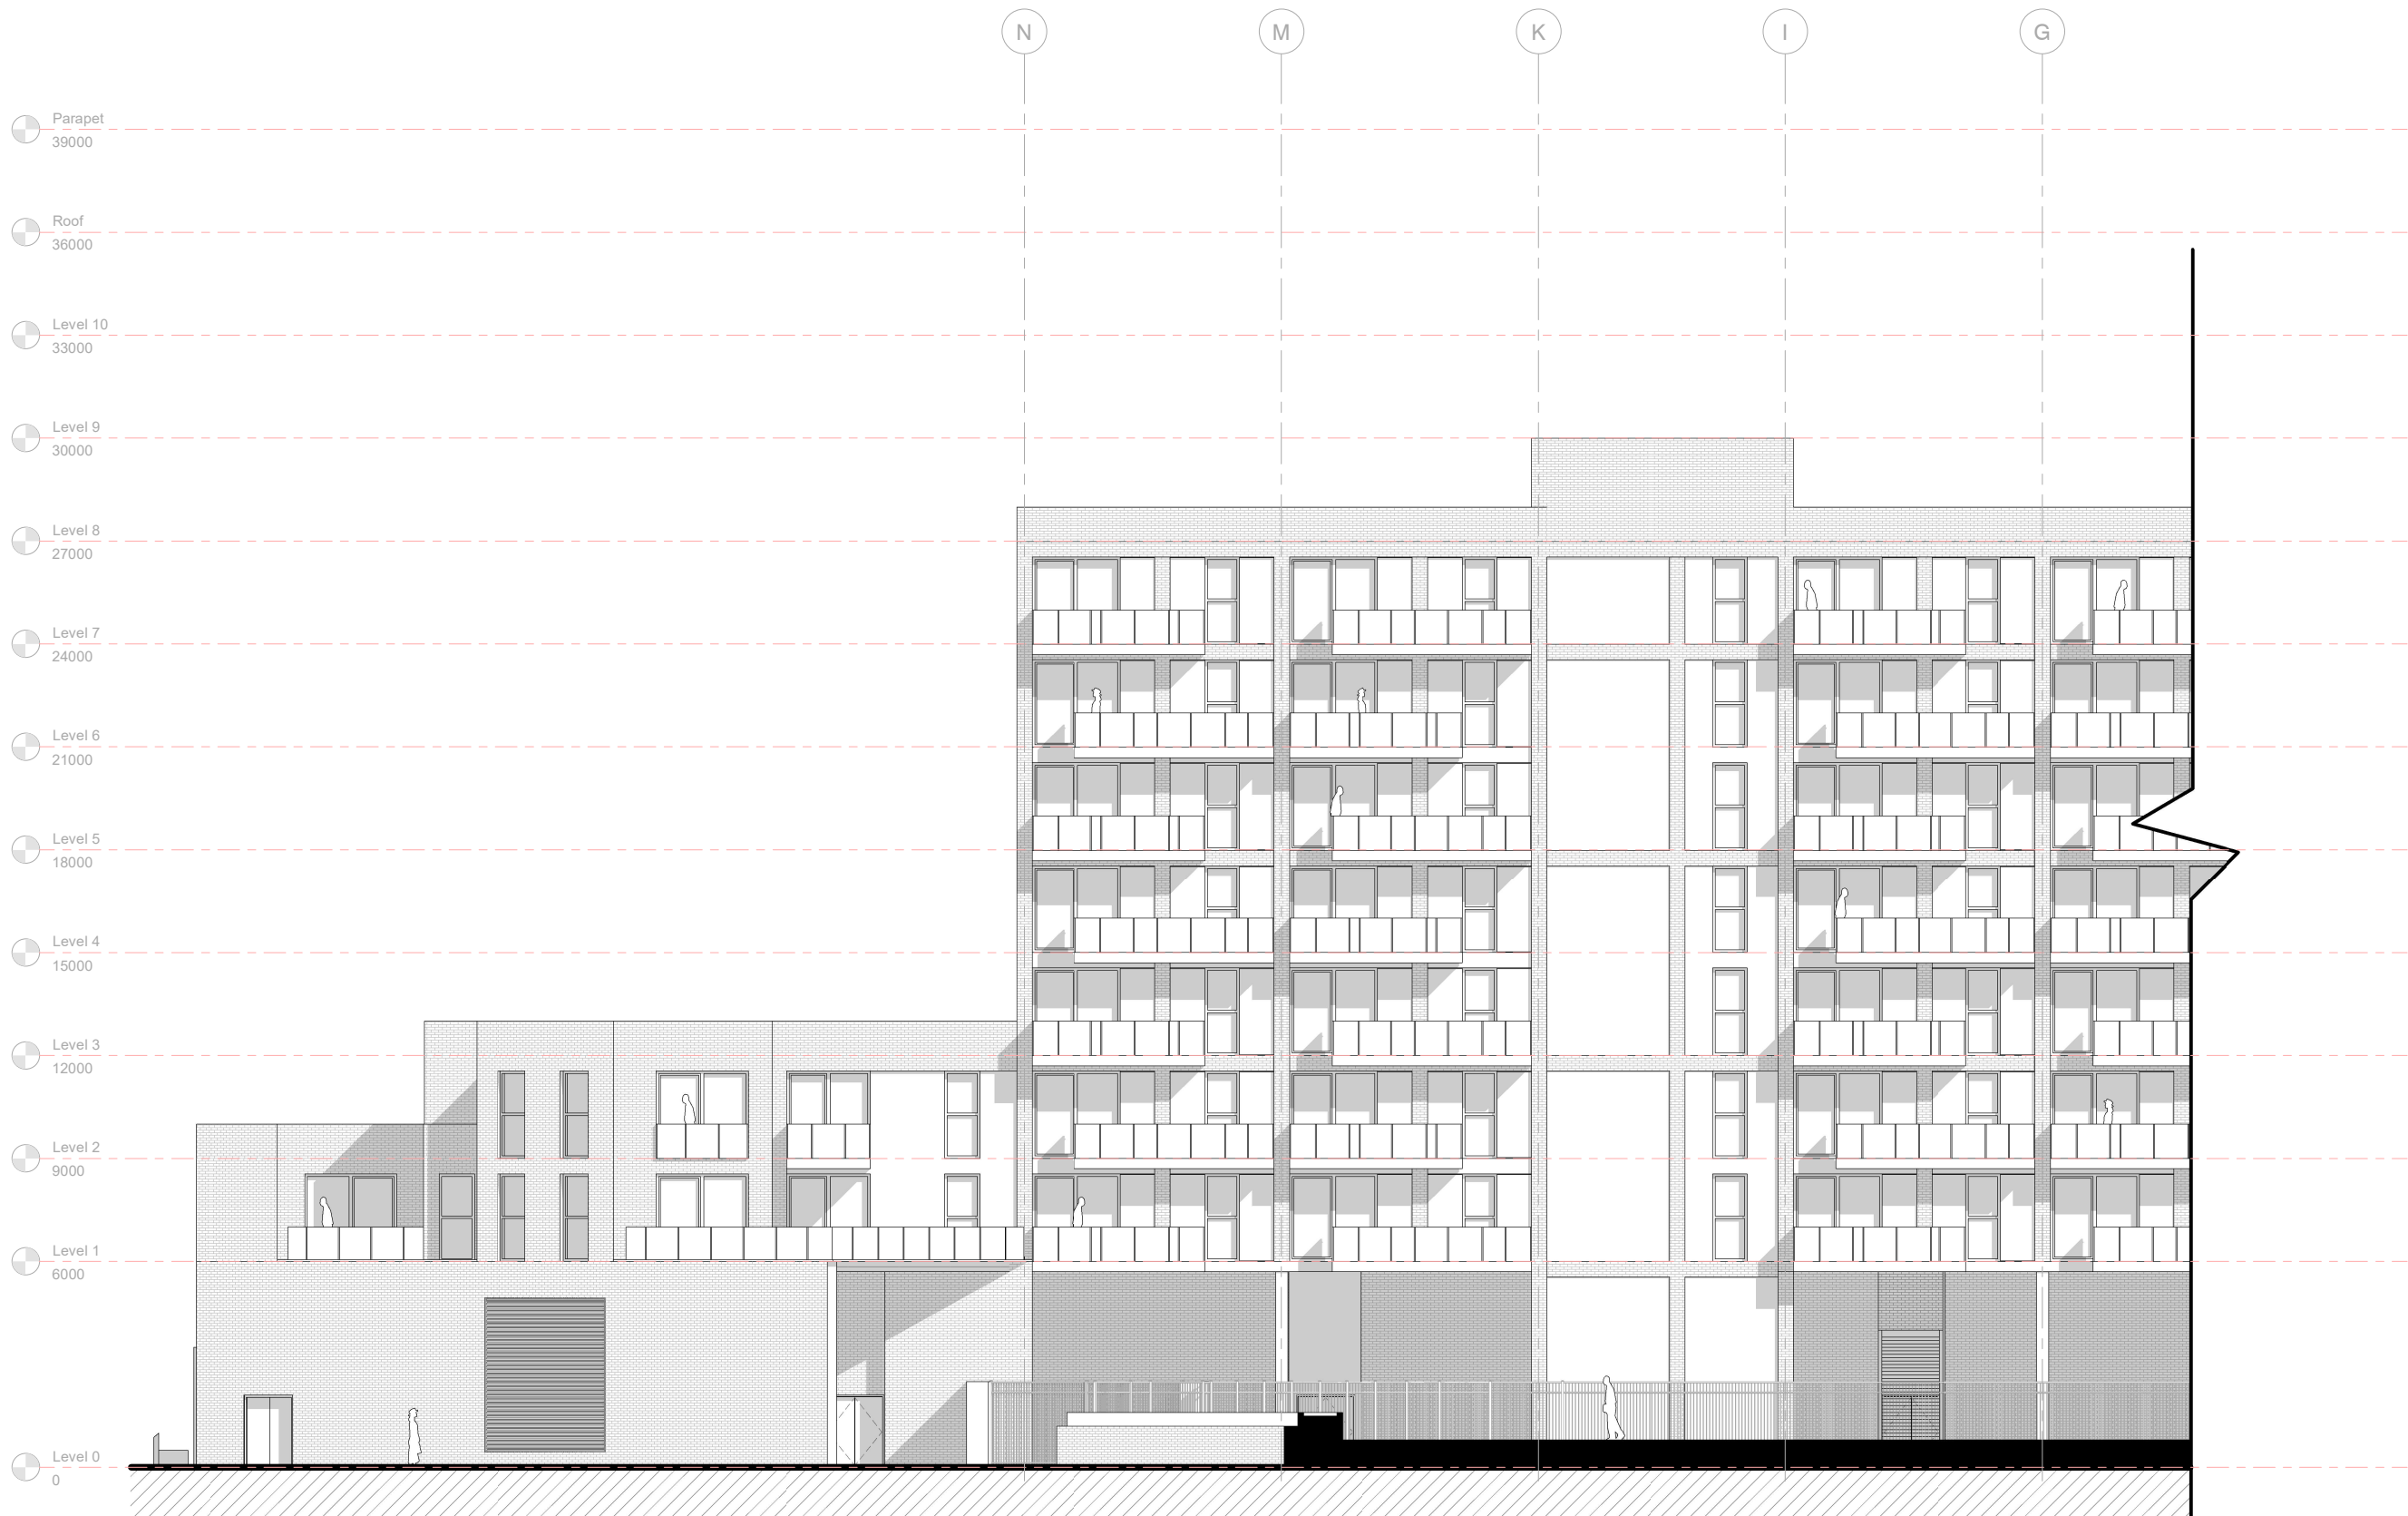


DO NOT SCALE


Orientation

Key Plan

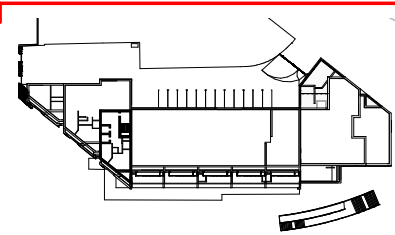

1 East Elevation
1:100

Elevation continues on drawing
Ref: DR-A-22 123

 

Rev. Date	Revision	By	Checked
1	28/09/2020	Rev A - Associated Highways Update	MW MS

leonard design architects
4th floor, Albion House
5-13 Canal Street
Nottingham, NG1 7EG, United Kingdom
t. +44 (0) 115 945 0080
e. office@leonarddesignarchitects.com

Client
Poole Property Investment

Project
Kingland House
Poole

Drawing Title
East Elevation 1/2

Project Number 0540	Status
Drawn by MW	Checked by MS
Scale @A1 As indicated	Date 28/09/20
File Identifier	Revision
0540 - LDA - DR - A - 22 122	1

Purpose of Issue
FOR PLANNING

Project Status
PLANNING