
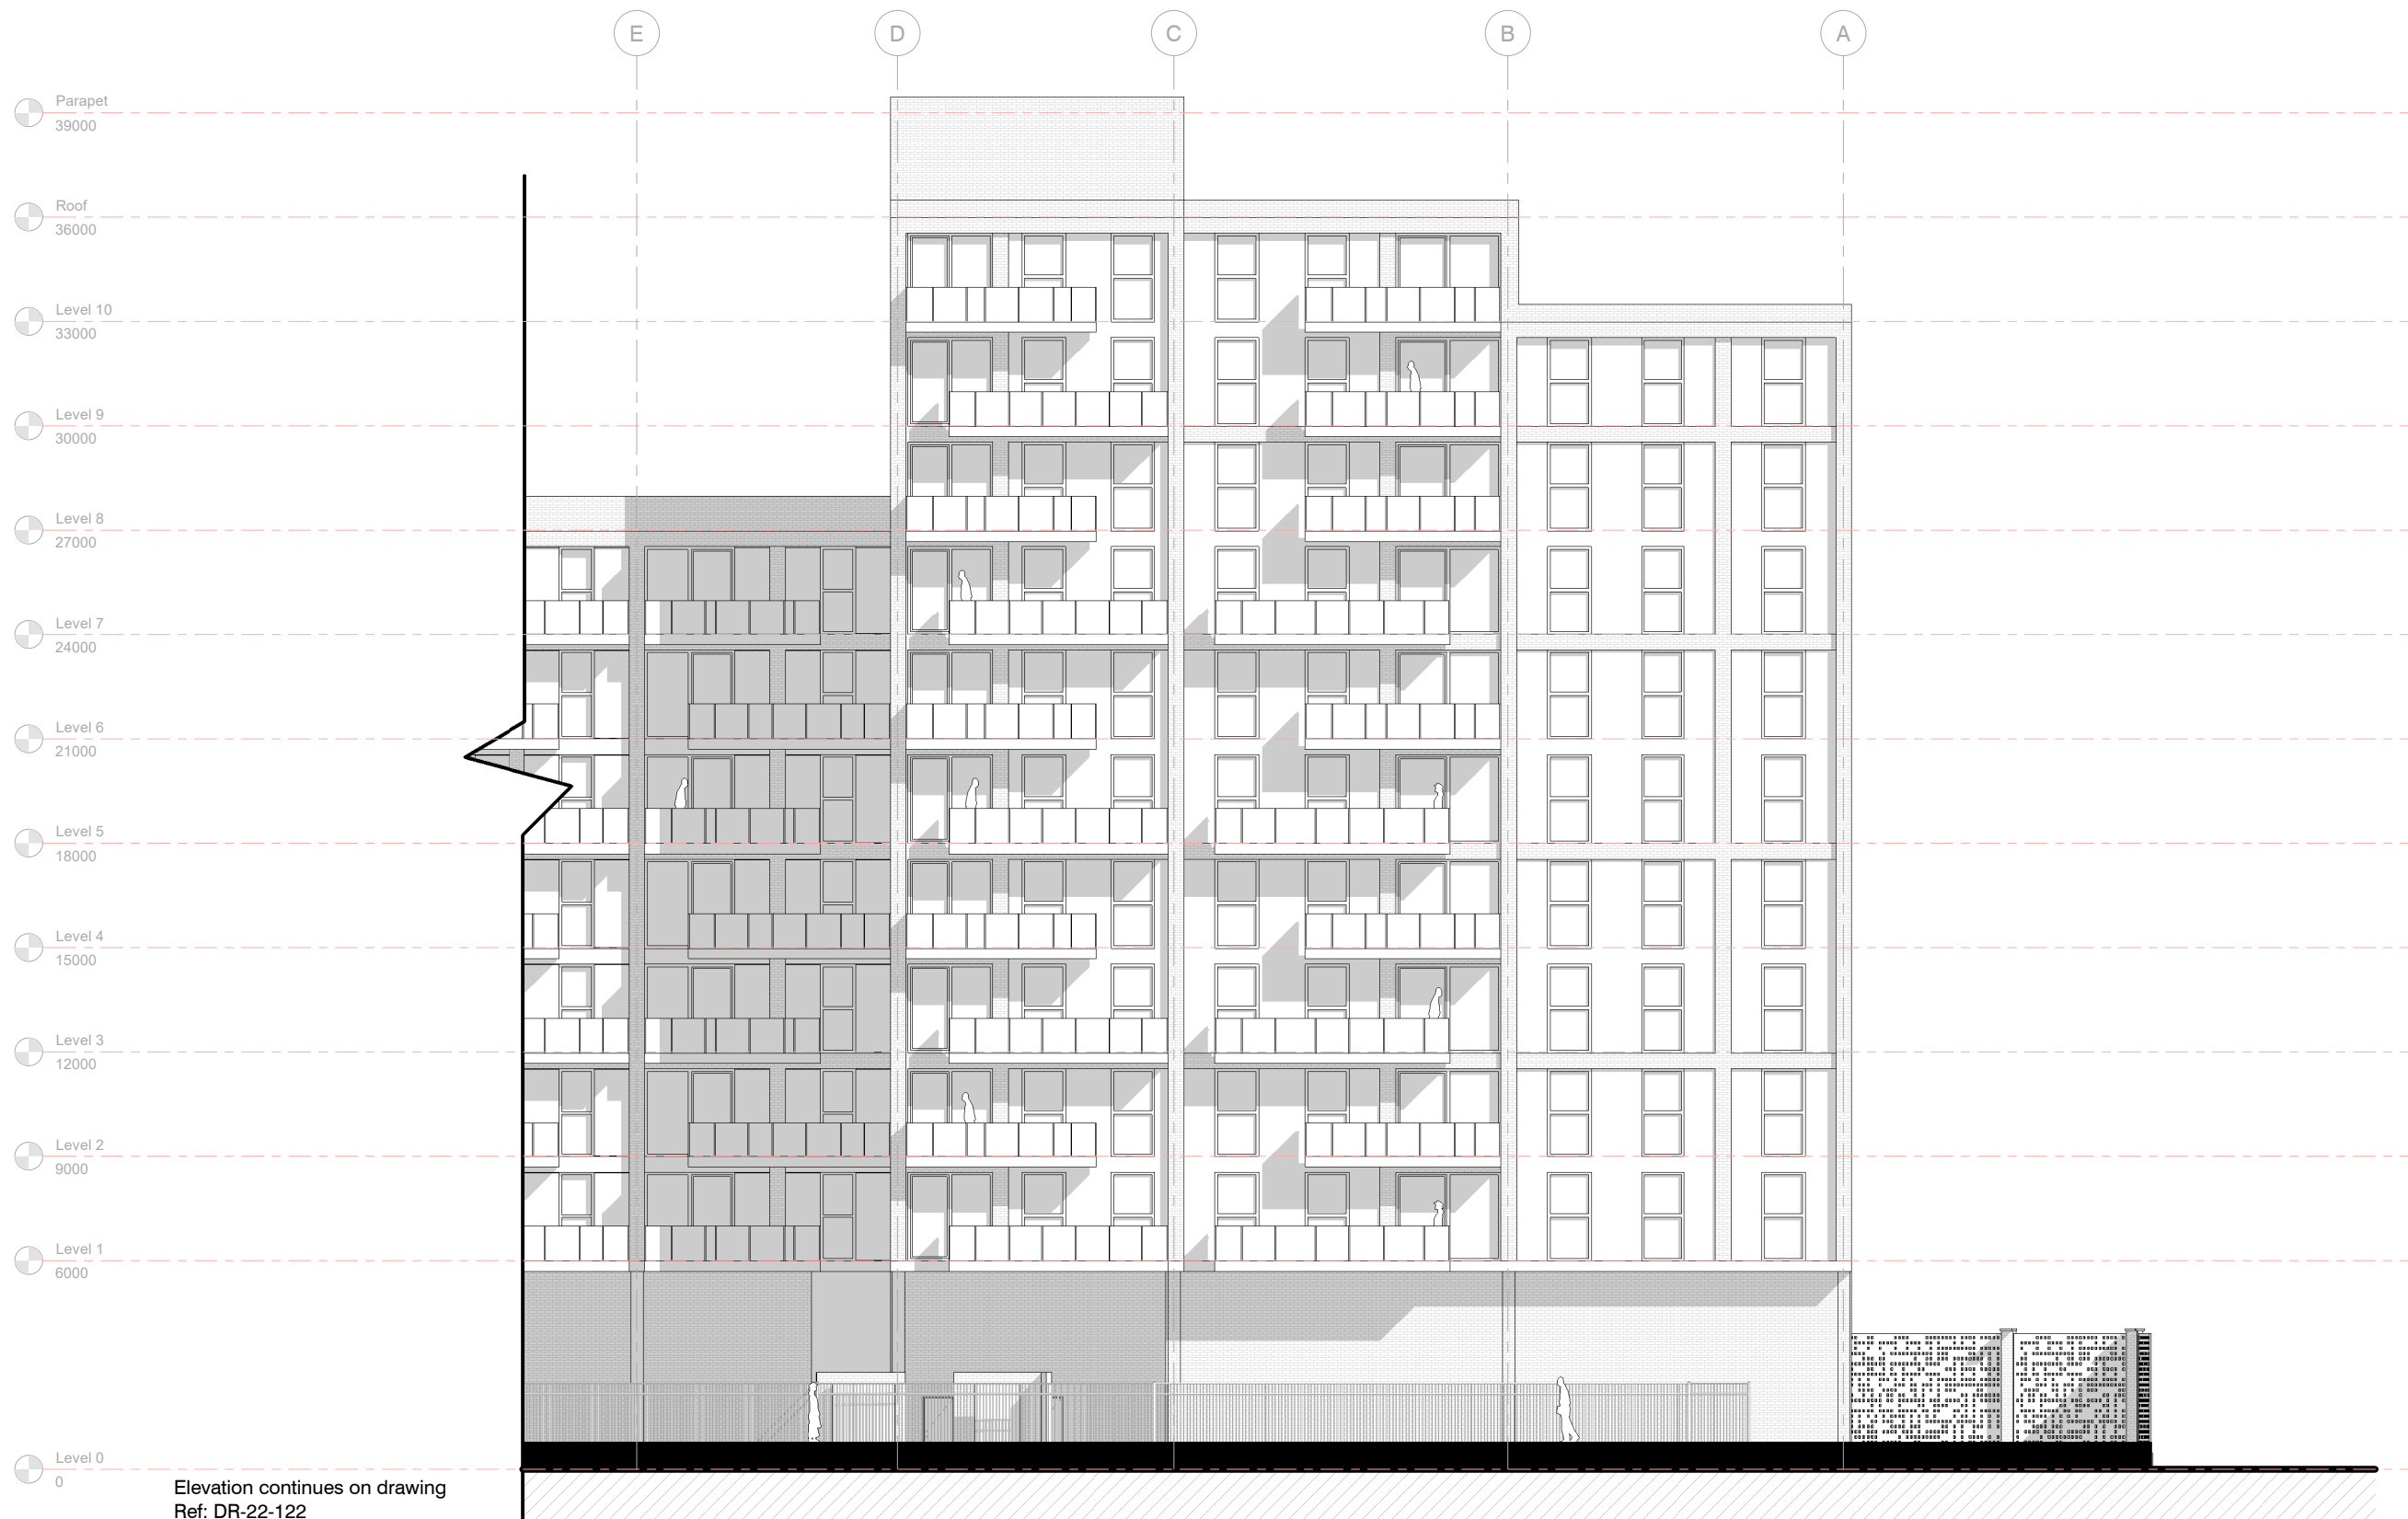
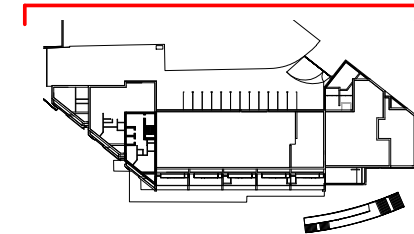


DO NOT SCALE

Orientation

Key Plan

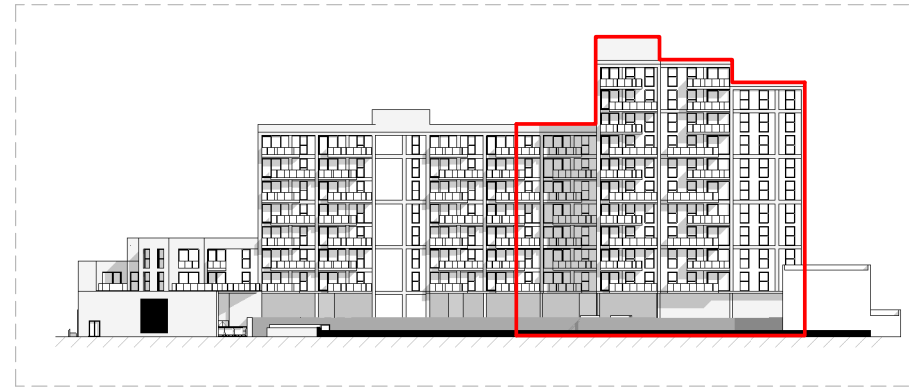

Elevation continues on drawing  
 Ref: DR-22-122

Rev.	Date	Revision	By	Checked
2	30/04/2021	Rev A - 903 Balcony	MW	MS
1	28/09/2020	Rev A - Associated Highways Update	MW	MS

Rev. Date Revision By Checked

**leonard design architects**  
 4th floor, Albion House  
 5-13 Canal Street  
 Nottingham, NG1 7EG, United Kingdom  
 t. +44 (0) 115 945 0080  
 e. office@leonarddesignarchitects.com

Client  
**Poole Property Investment**

Project  
**Kingland House**  
 Poole

Drawing Title  
**East Elevation 2/2**

Project Number  
 0540

Drawn by  
 MW

Scale @A1  
 As indicated

Date  
 28/09/20

File Identifier  
 0540 - LDA - DR - A - 22 123

Purpose of Issue  
**FOR PLANNING**

Project Status  
**PLANNING**

1 East Elevation  
 1:100

