




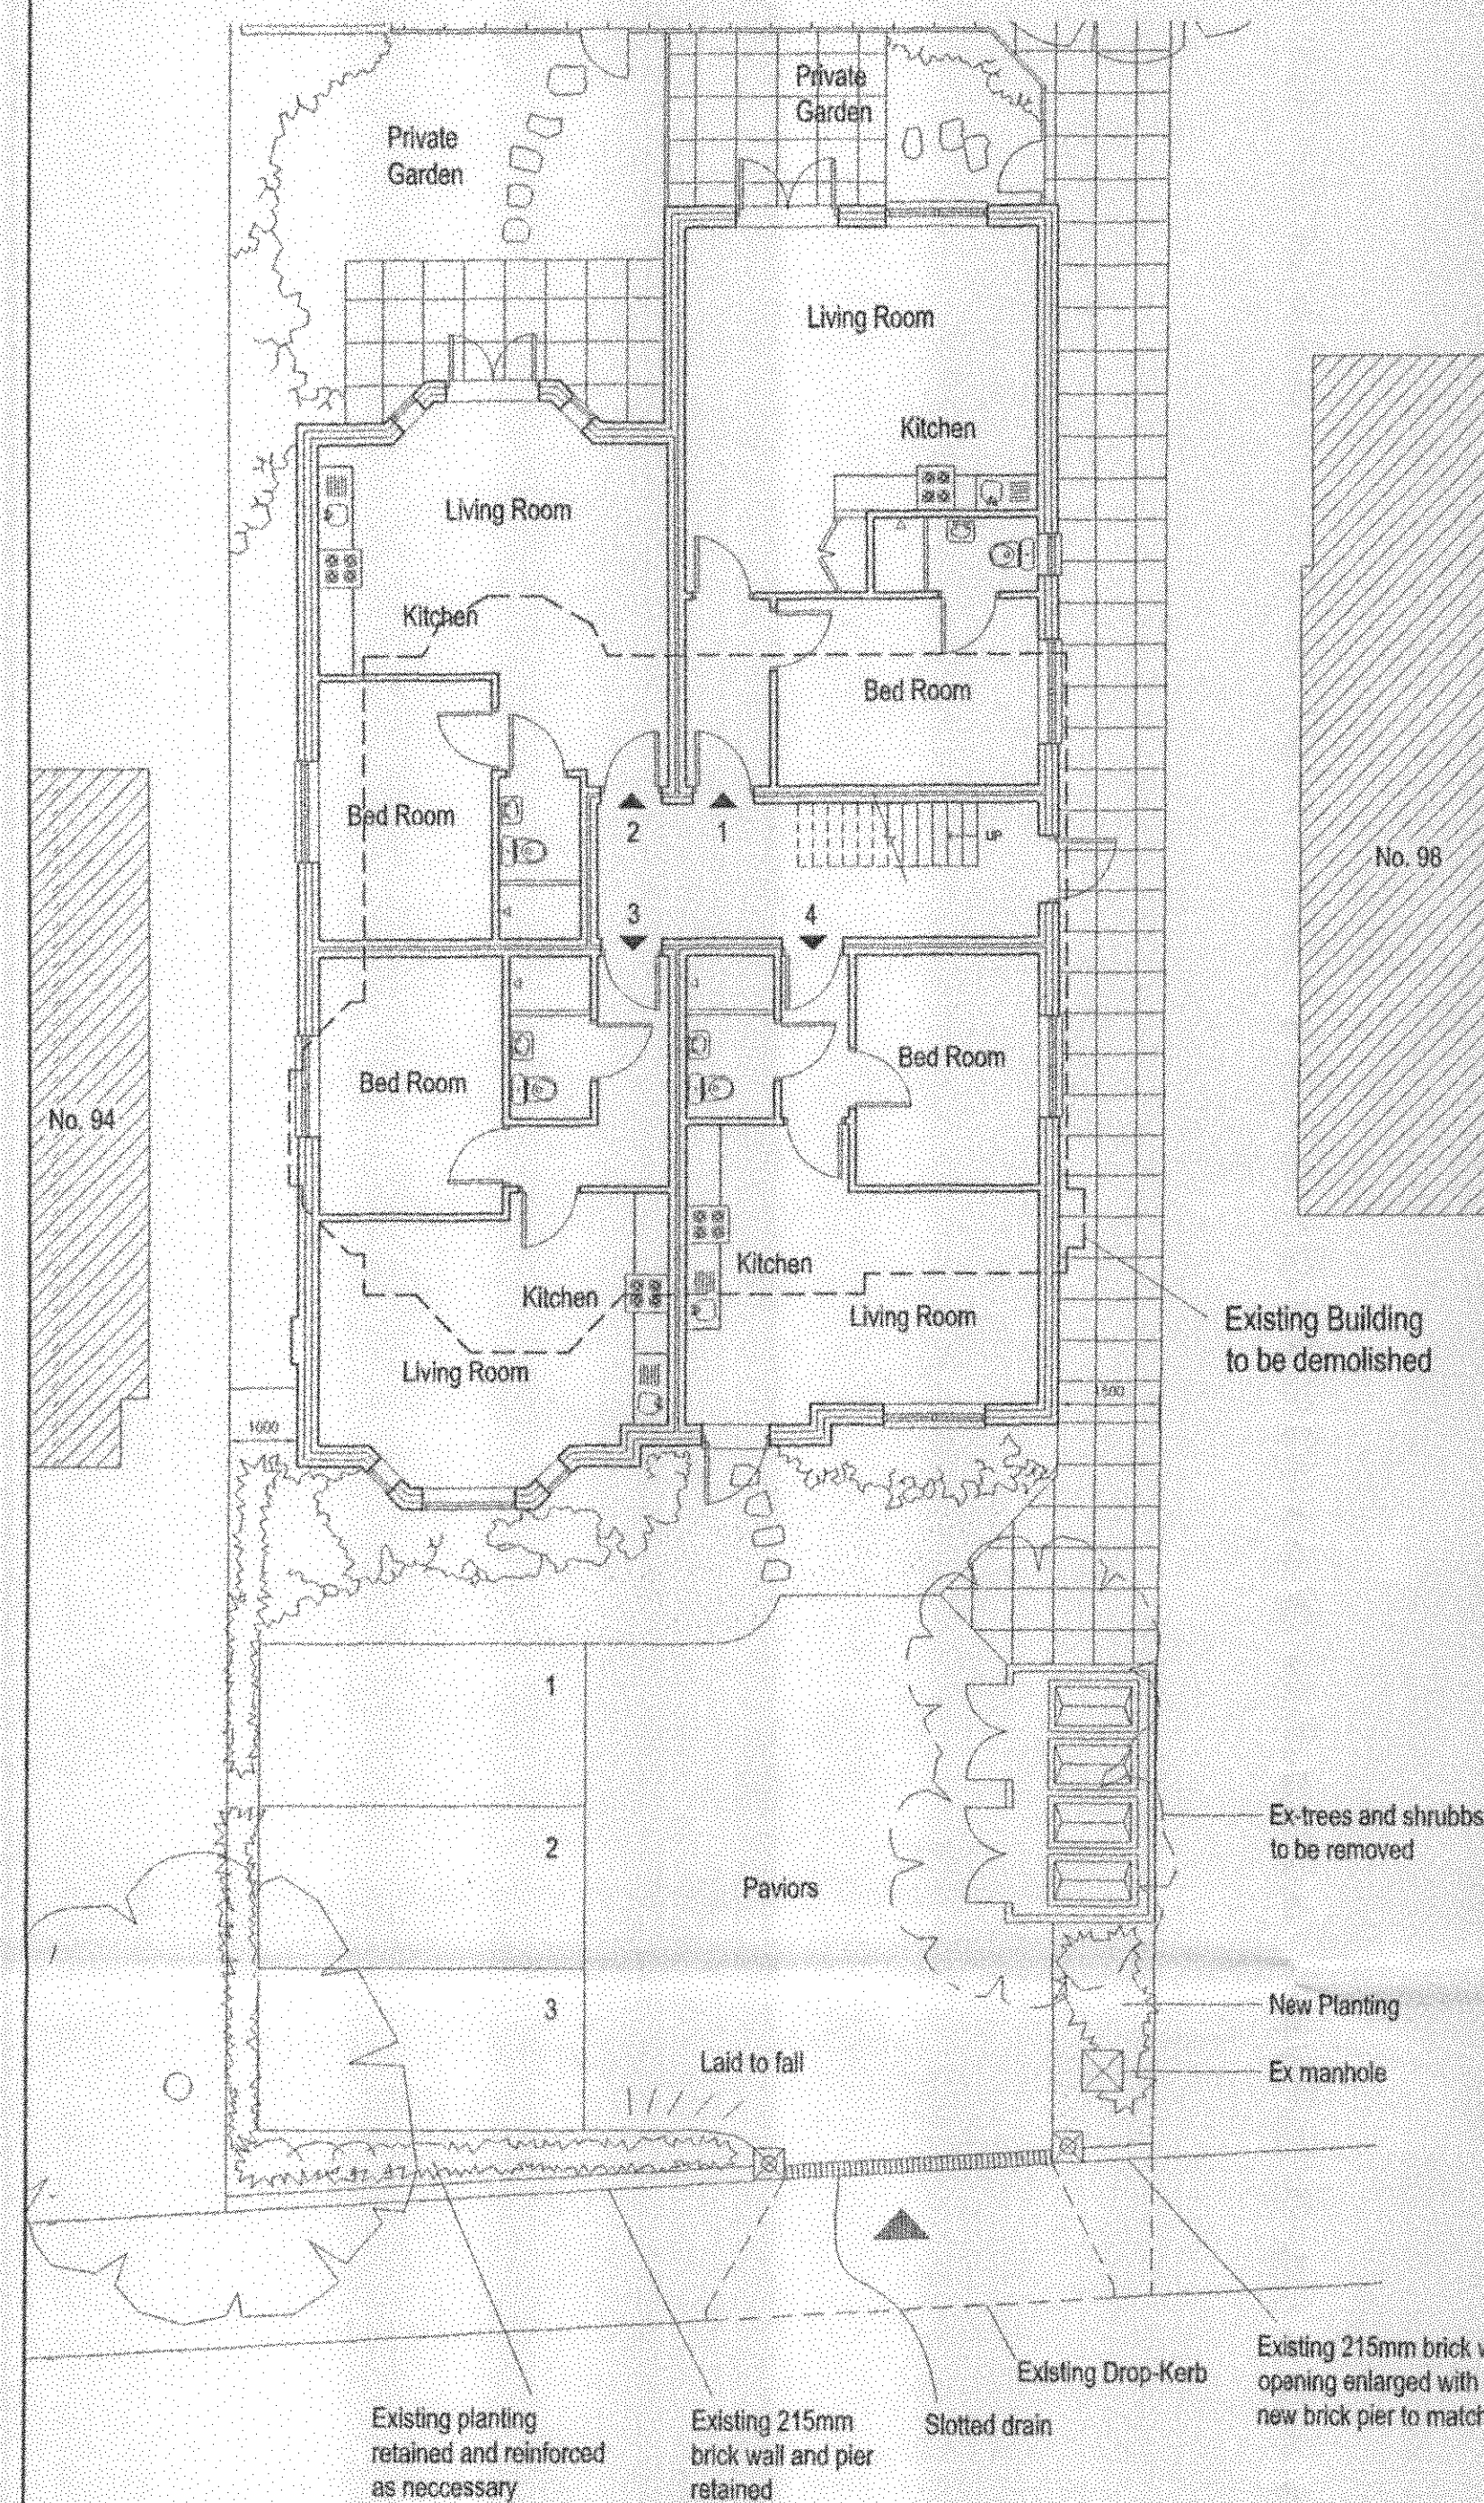


Ground Floor Plan

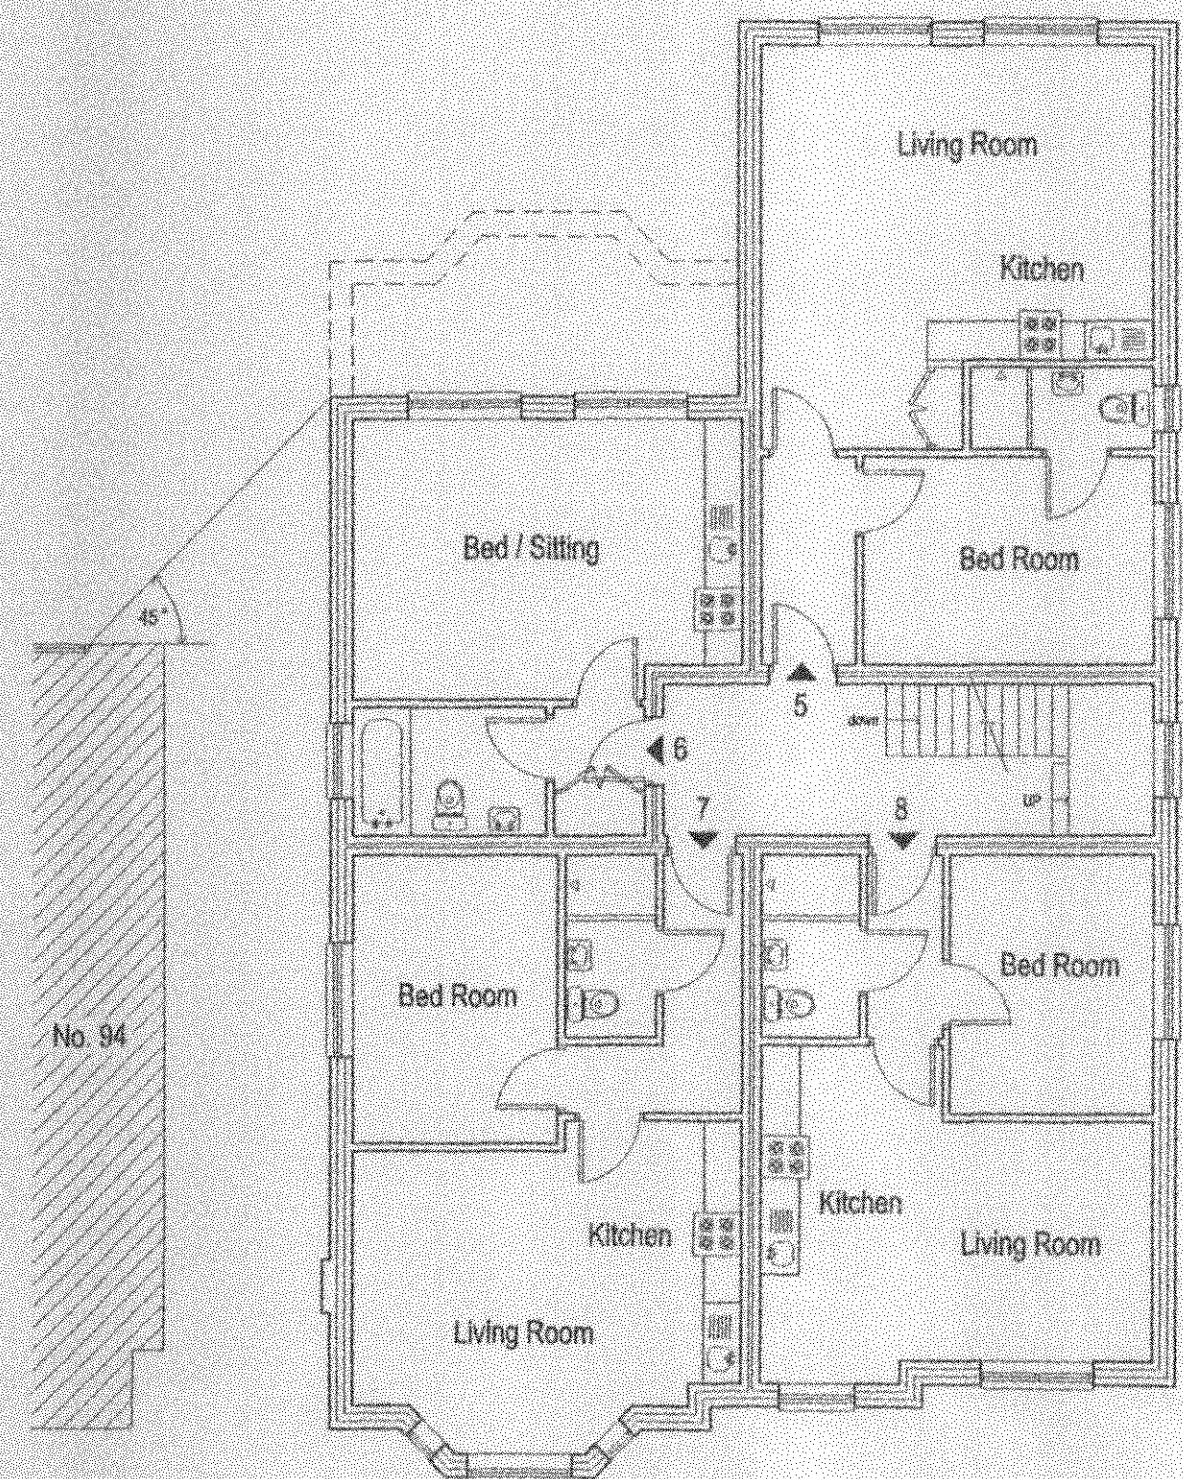


First Floor Plan

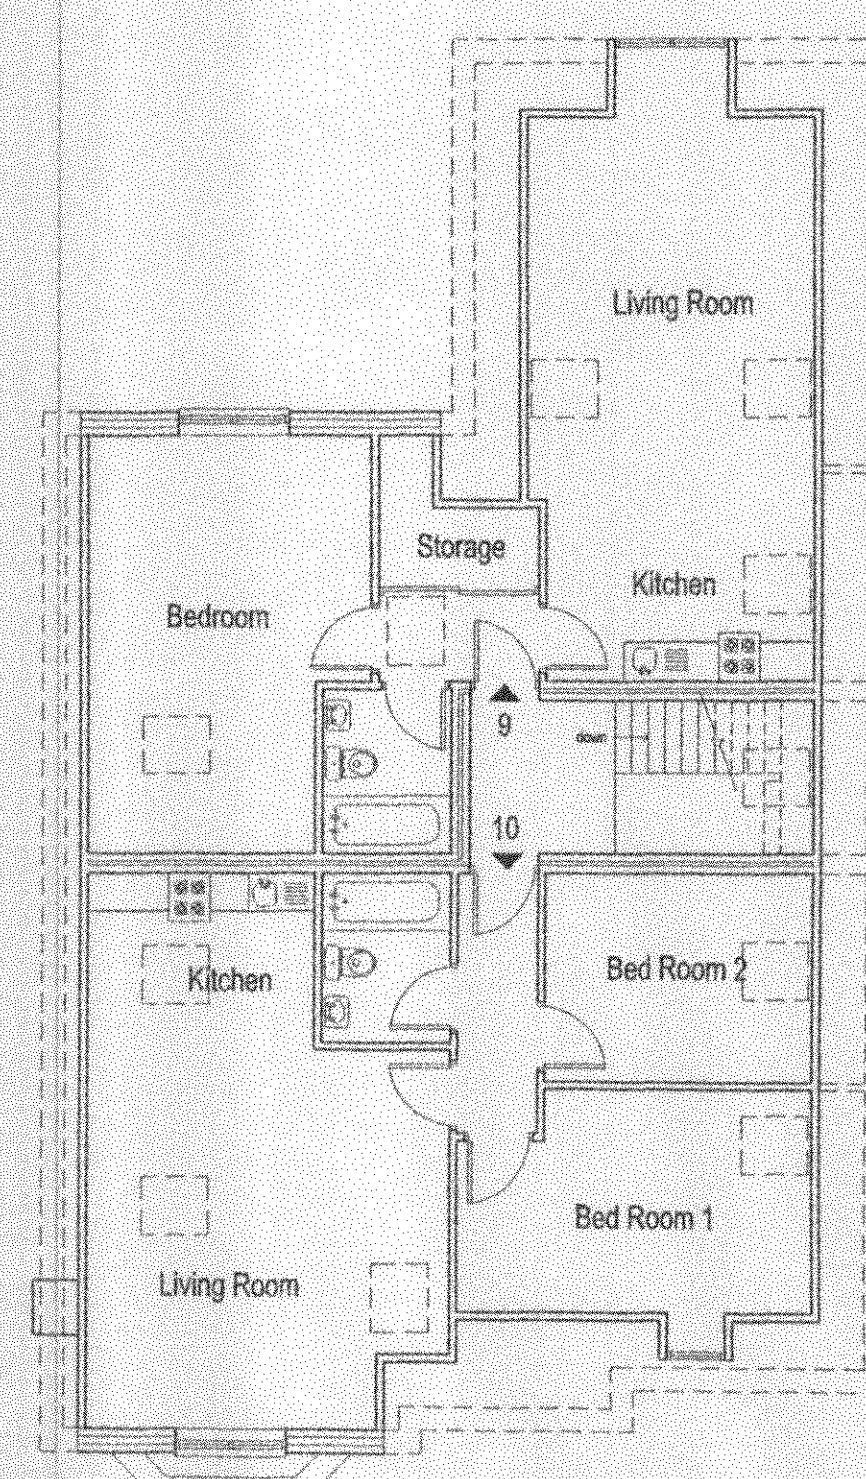


Second Floor Plan

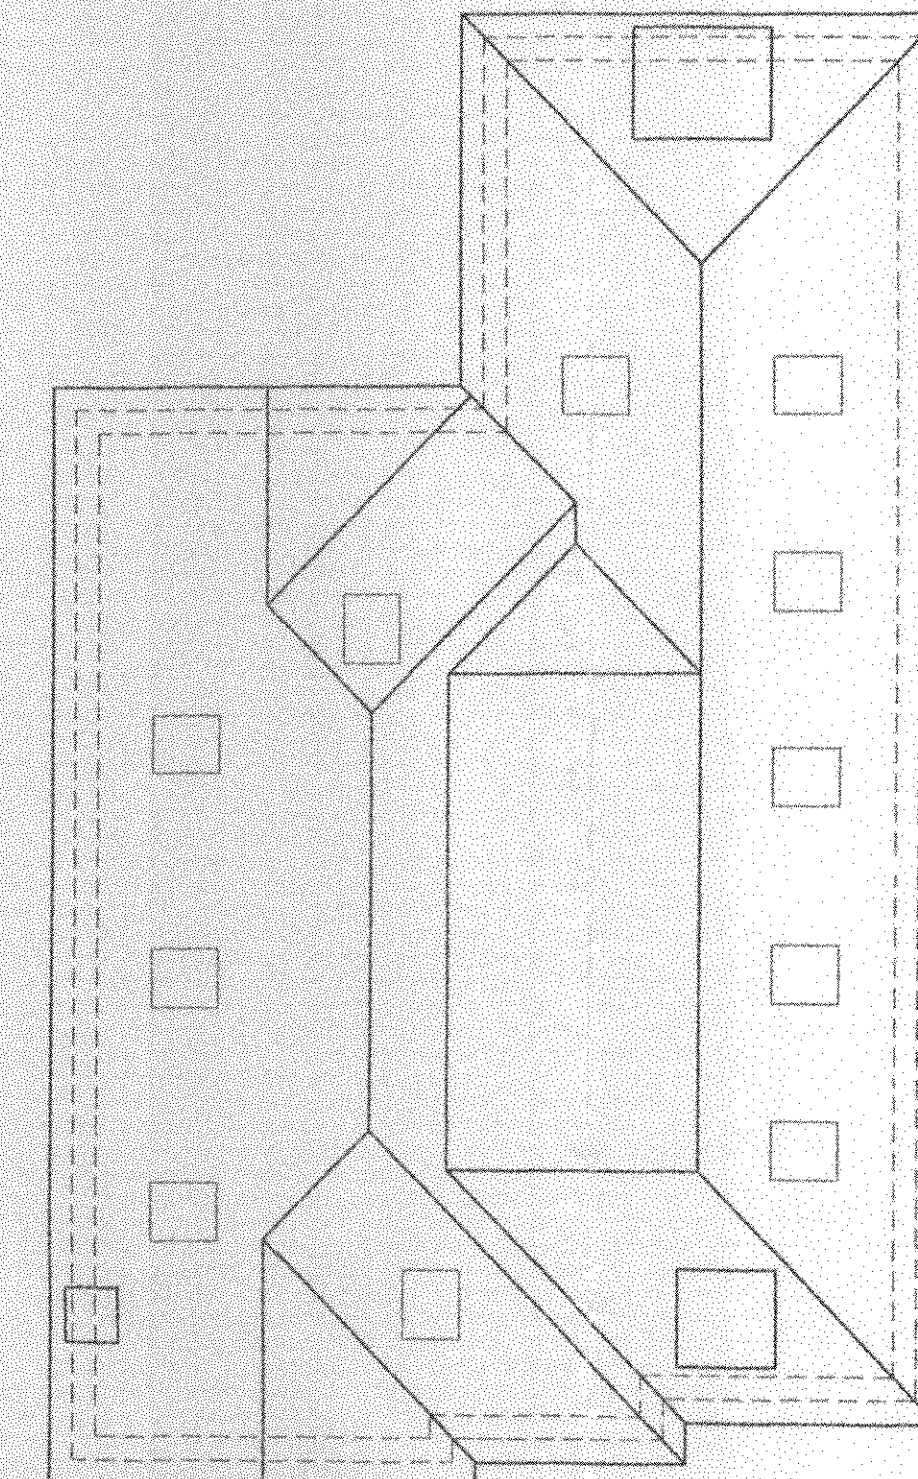


Roof Plan

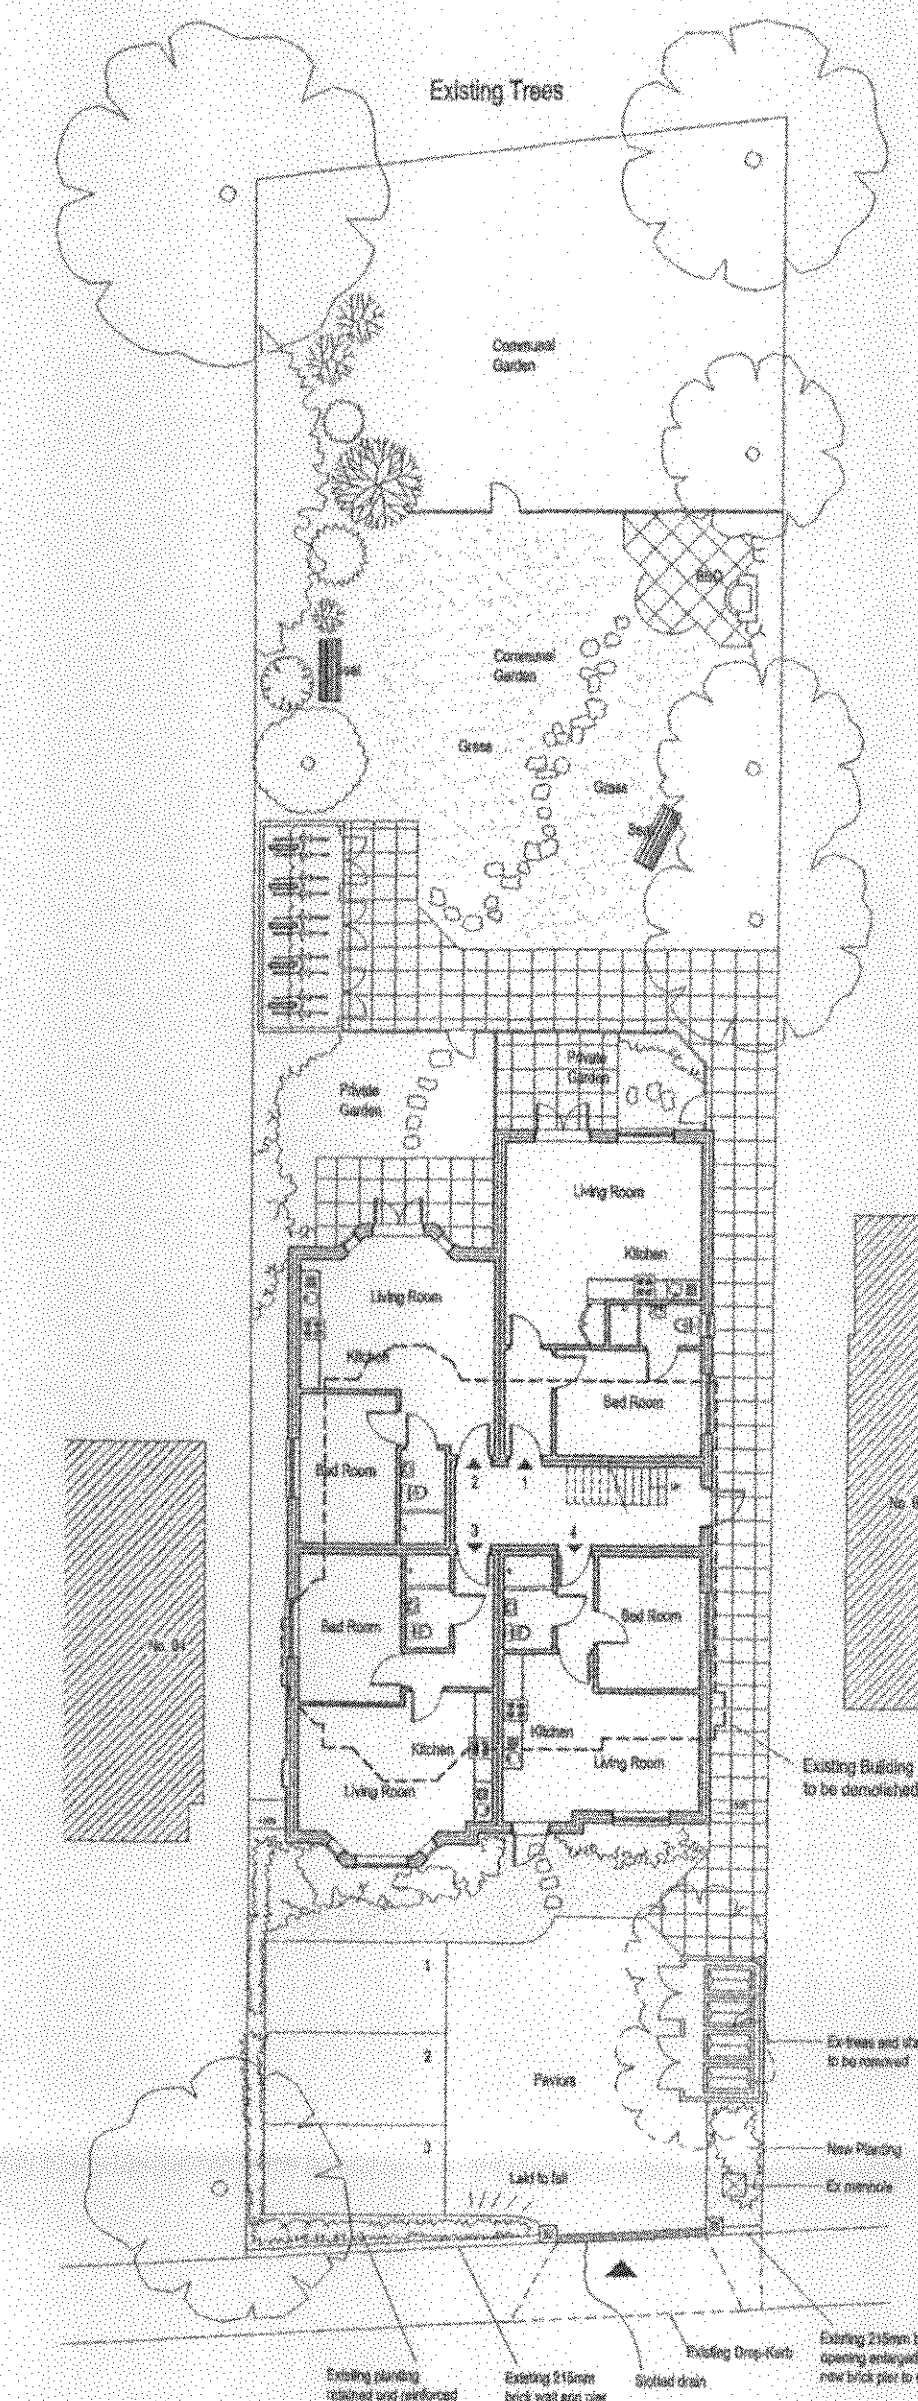

Site Plan 1:200

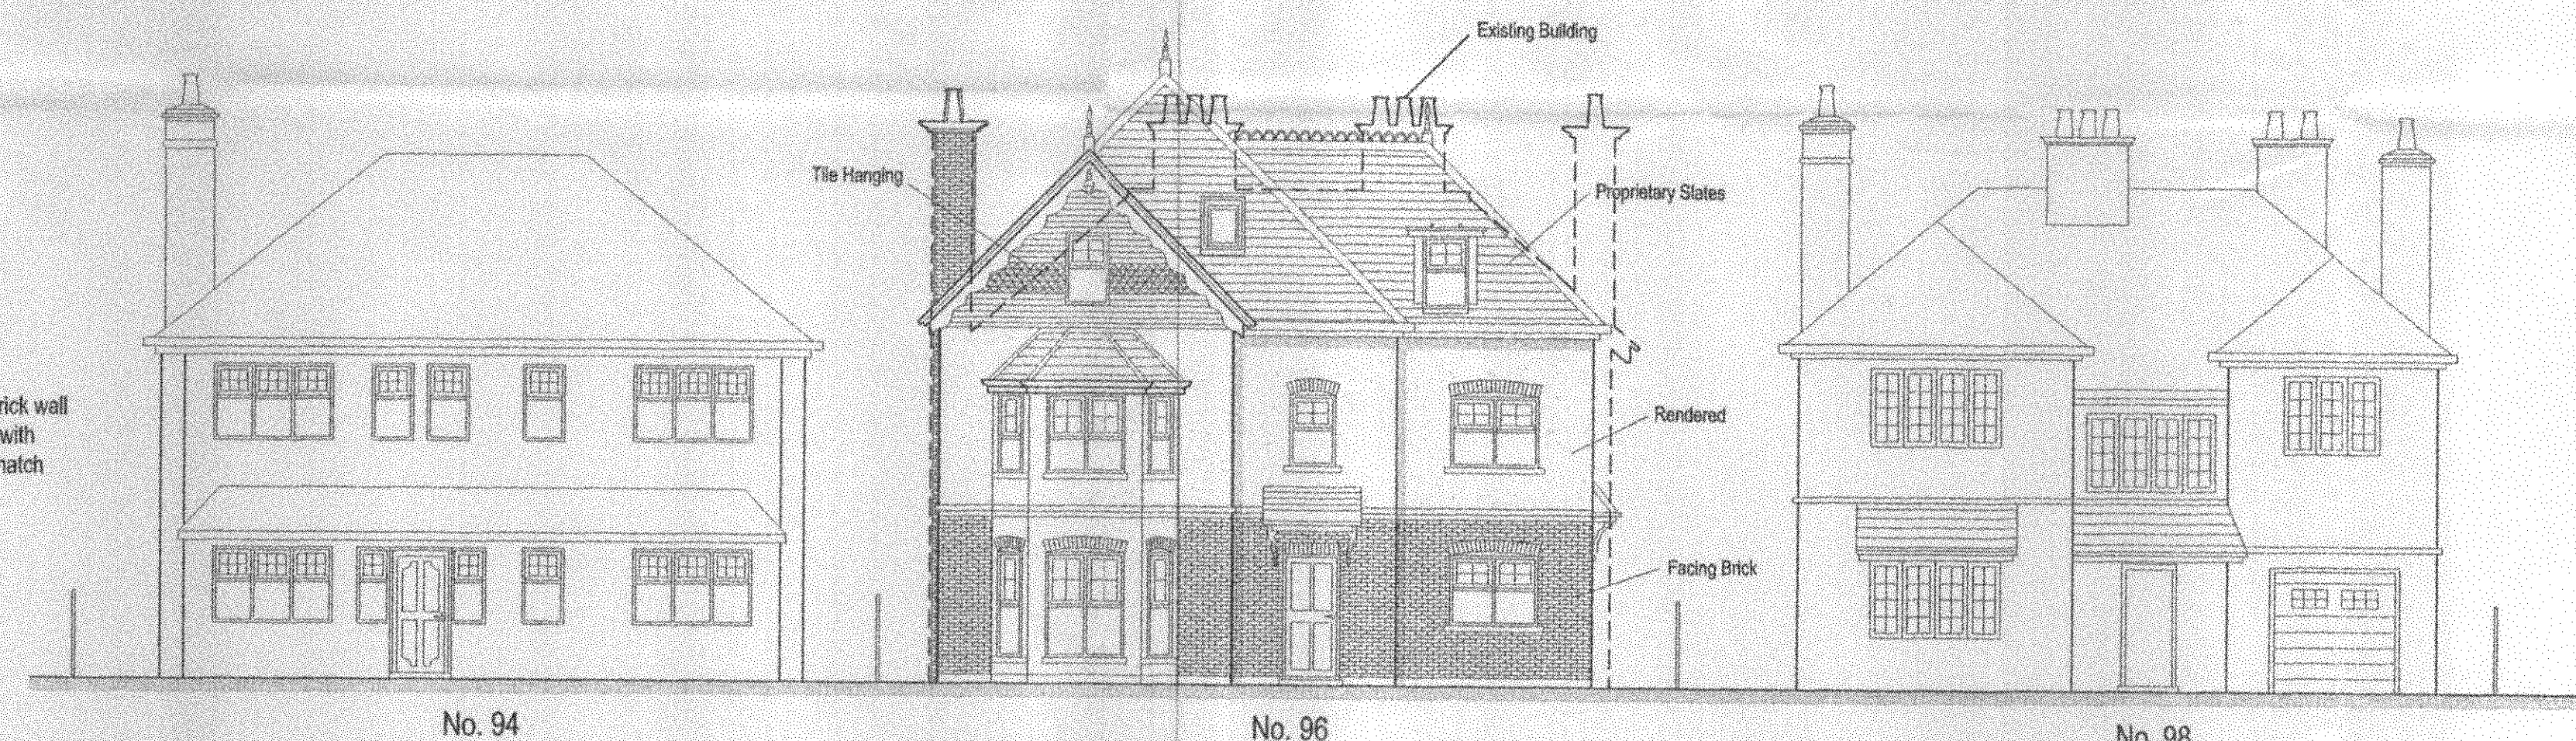


North Elevation (Street Scene from Lowther Road)

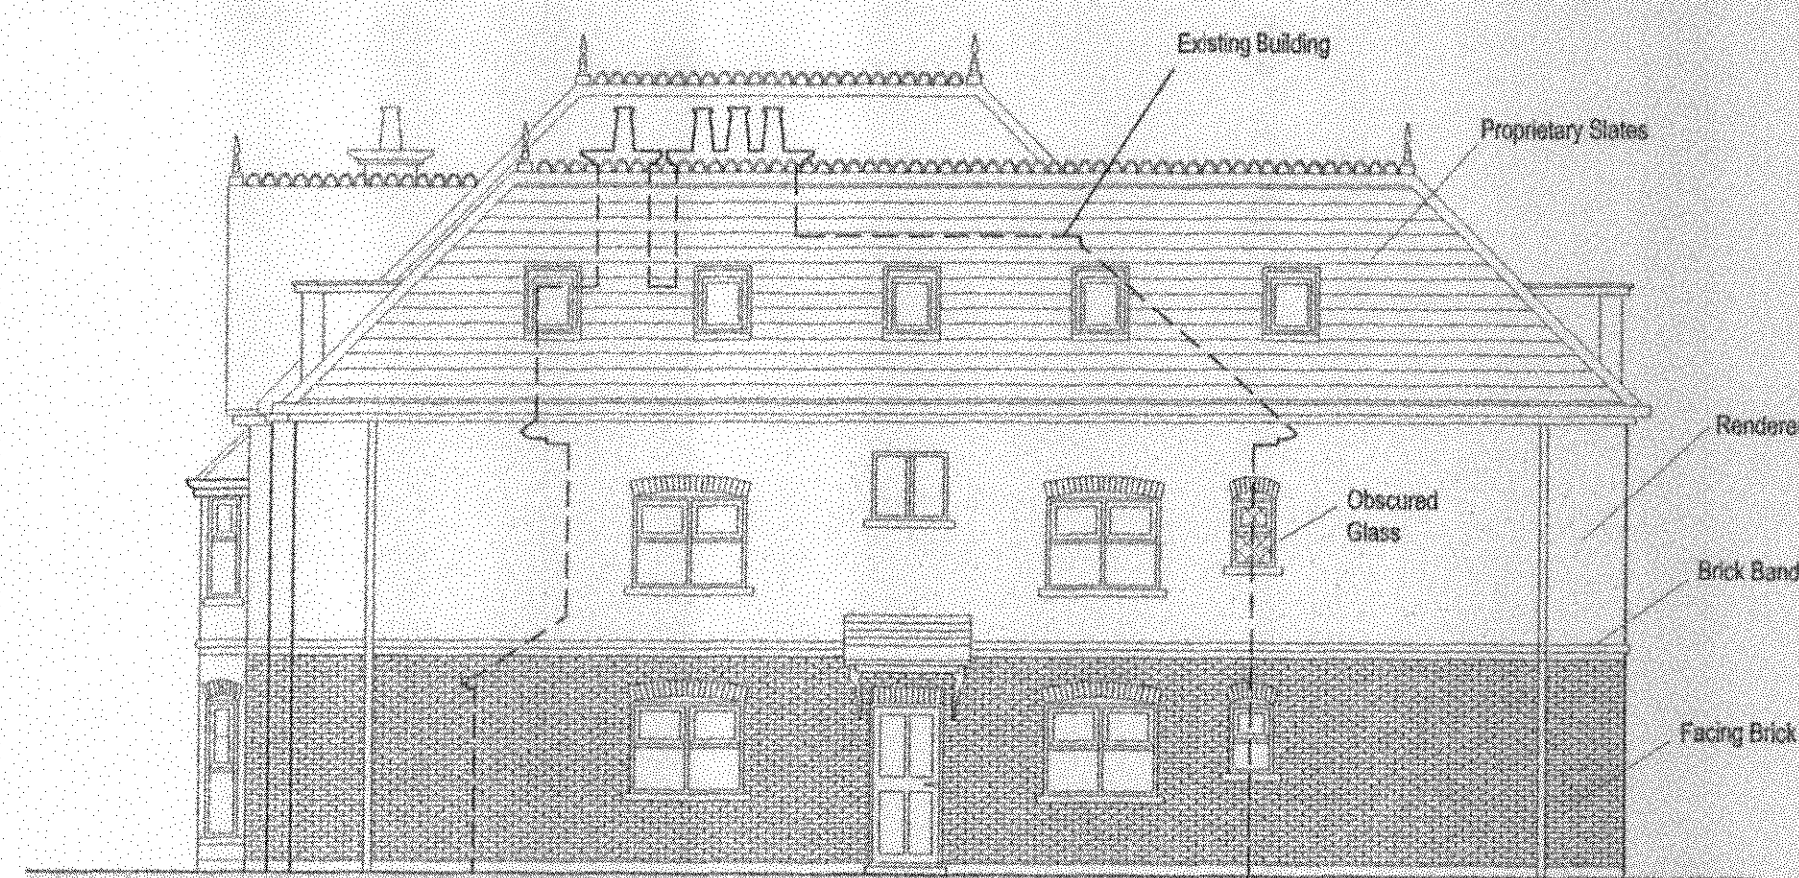

West Elevation



South Elevation

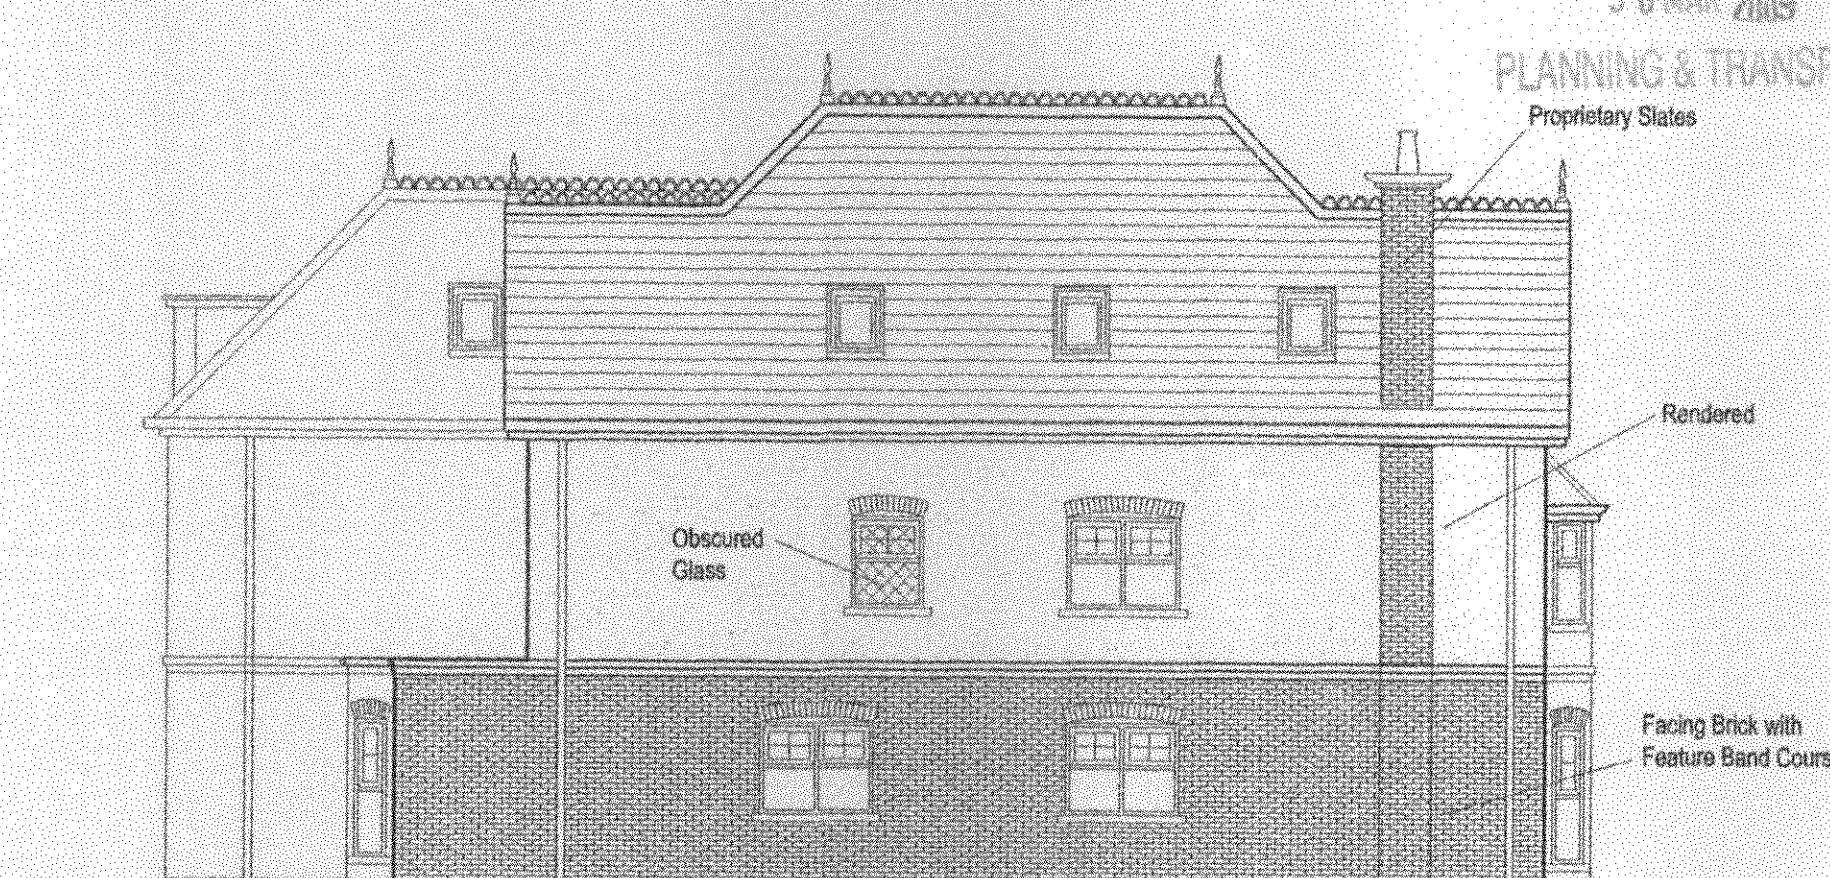

East Elevation

RECEIVED
30 MAR 2009
PLANNING & TRANSPORT
Proprietary Slates

REV	DATE	REVISION
D	09.03.09	Plans layout, Front Elevation changed
C	30.01.09	Repositioned / Roof altered
B	21.01.09	Parking access revised
A	08.12.08	West Elevation amended

BARRY J MILLS LTD

Architectural & Planning Consultant

Maurice House
2a Iddestleigh Road
Chorminster, Bournemouth
Dorset BH3 7JR

Telephone: 01202 559277
Mob : 07930325200

CLIENT
European Equities P.L.C.

JOB TITLE
96 Lowther Road

DRAWING TITLE
**Proposed
Floor Plans & Elevations**

DATE	SCALE	DRAWN BY	CHECKED BY
05.09.08	1:100	AQ	B. Mills
DRAWING No.	H. 55. 2007 - 02		REV D