




South Elevation

1:50



West Elevation

1:50

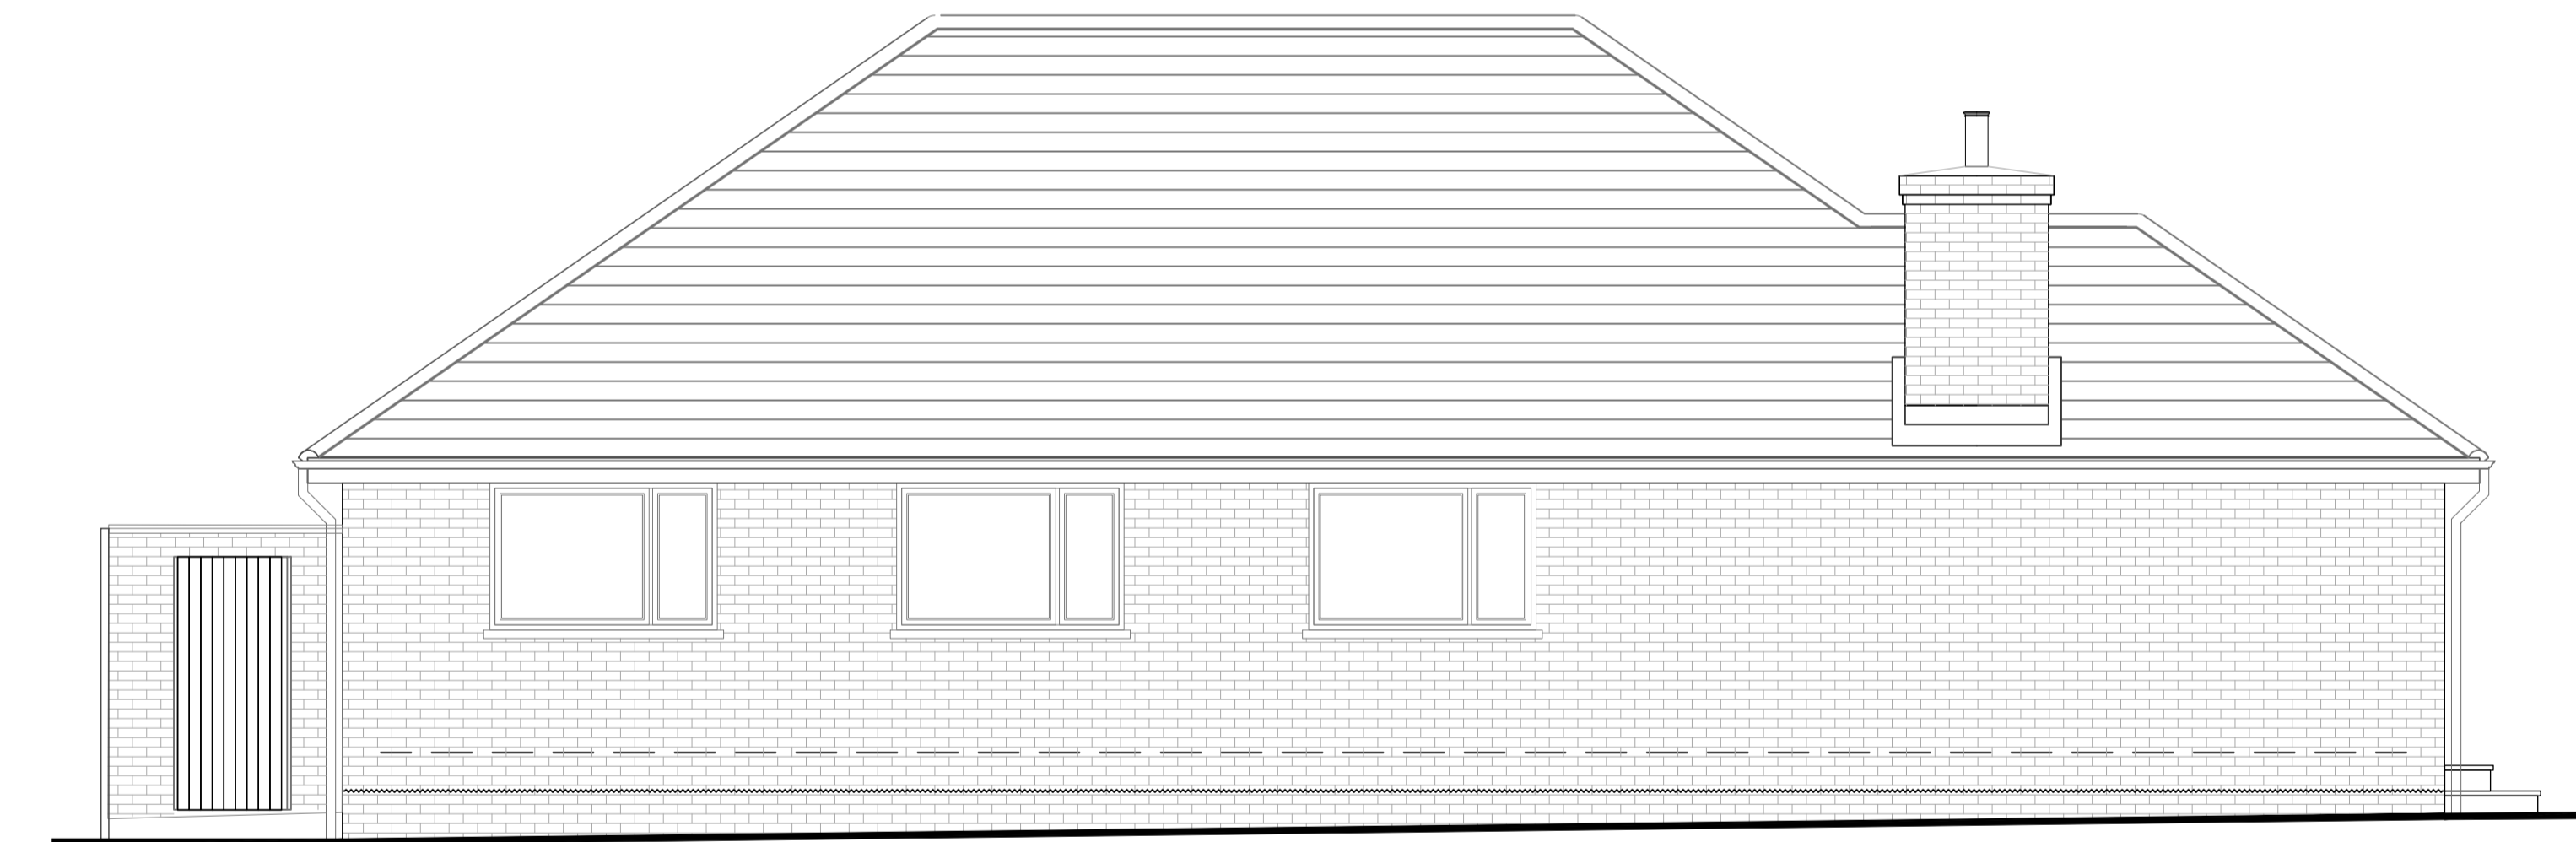

North Elevation

1:50



East Elevation

1:50

No 63 Merriefield Avenue, Broadstone.



THE STUDIO, 393 SOPWITH CRESCENT WIMBORNE DORSET, BH21 1XJ
Tel 01202 849997 Email: gar@bristol-associates.com Web: bristol-associates.com

Project
63 Merriefield Avenue, Broadstone.

Survey Elevations

| Date | Scale | Author | Drawing No. | Rev. |
|------------|---------|--------|-------------|------|
| March 2021 | 1:50@A1 | GPB | 726 - 005 | . |

© Bristol Associates Limited 2021. All Rights Reserved. Aerials are used for Planning Applications.