


East Elevation
1:50

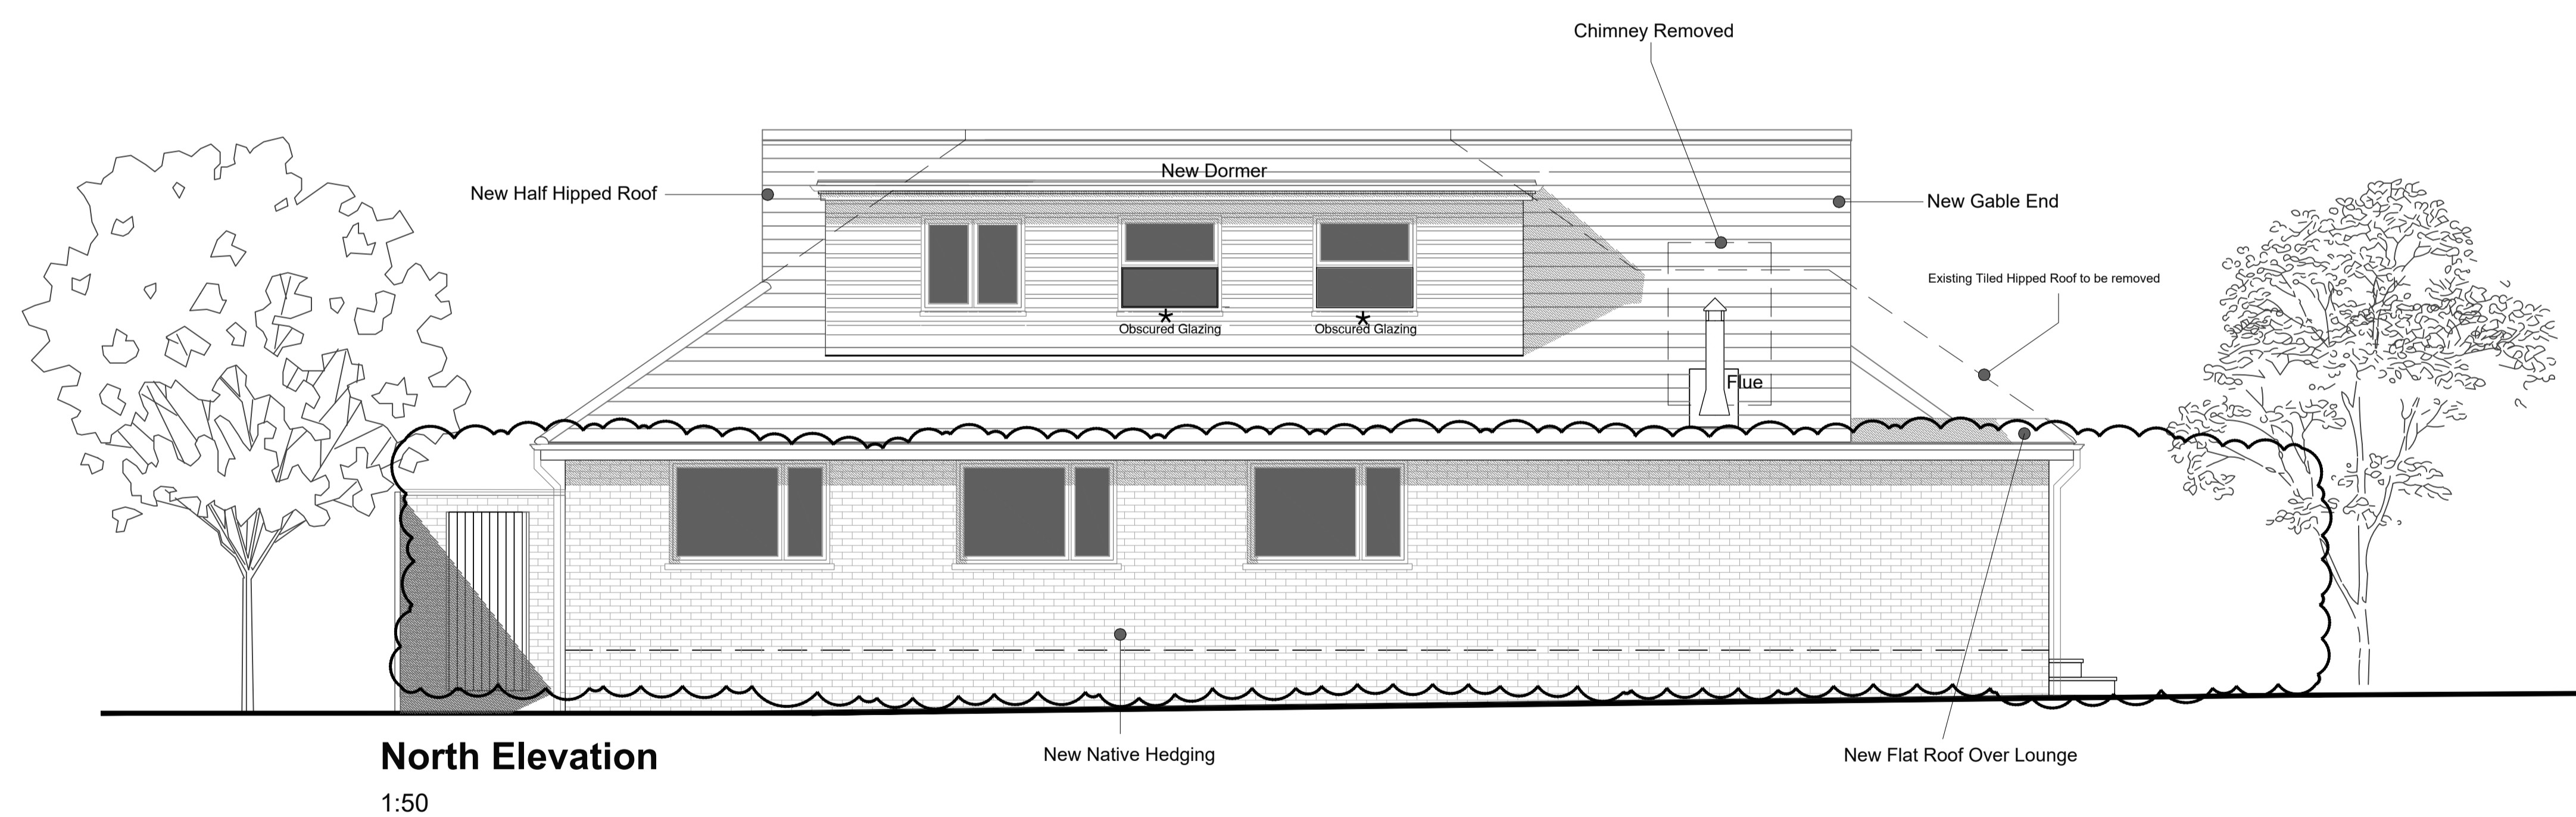

North Elevation
1:50

Material Schedule

Walls	Facing Brick to match existing
Roof	Tiles to match existing
Gables / Dormer.	Black / Anthracite Cedar Boarding
Windows	To match existing: Anthracite UPVC
Joinery	Painted Anthracite

Rev B Sept 2021 FF New trees omitted, Native Hedge added
 Rev A July 2021 FF Windows amended, Obscured Glazing and new trees added



THE STUDIO, 393 SOPWITH CRESCENT WIMBORNE DORSET, BH21 1XJ
 Tel 01202 849997 Email: gareth@bristol-associates.com Web: bristol-associates.com

Project: 63 Merrifield Avenue, Broadstone.

Proposed N and E Elevations

Date	Scale	Author	Drawing No.	Rev
April 2021	1:50@A1	GPB	726 - 008	B

C:\Users\Gareth\Desktop\Current Projects\726 - 63 Merrifield Avenue\63 Merrifield Avenue Planning - J.L.Y ARCH\REVISED.DWG

No 63 Merrifield Avenue, Broadstone.

