

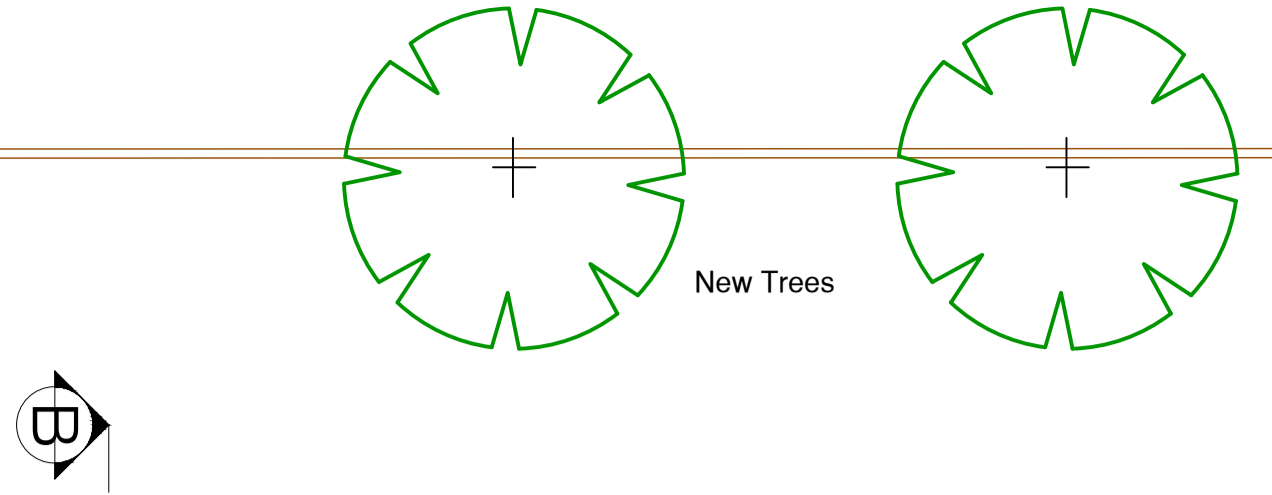


This drawing is the copyright of Bristol Associates and may not be reproduced or altered without prior agreement.  
 This Drawing may be scaled from for the purposes of Planning only and may not be scaled from for construction purposes.  
 Check all figured dimensions, report all discrepancies to the designer.


When Scaled correctly this bar measures 100mm

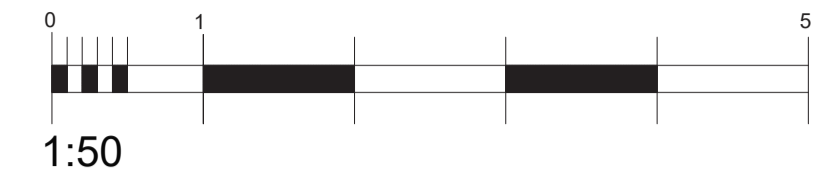

**Ground Floor Plan**  
1:50

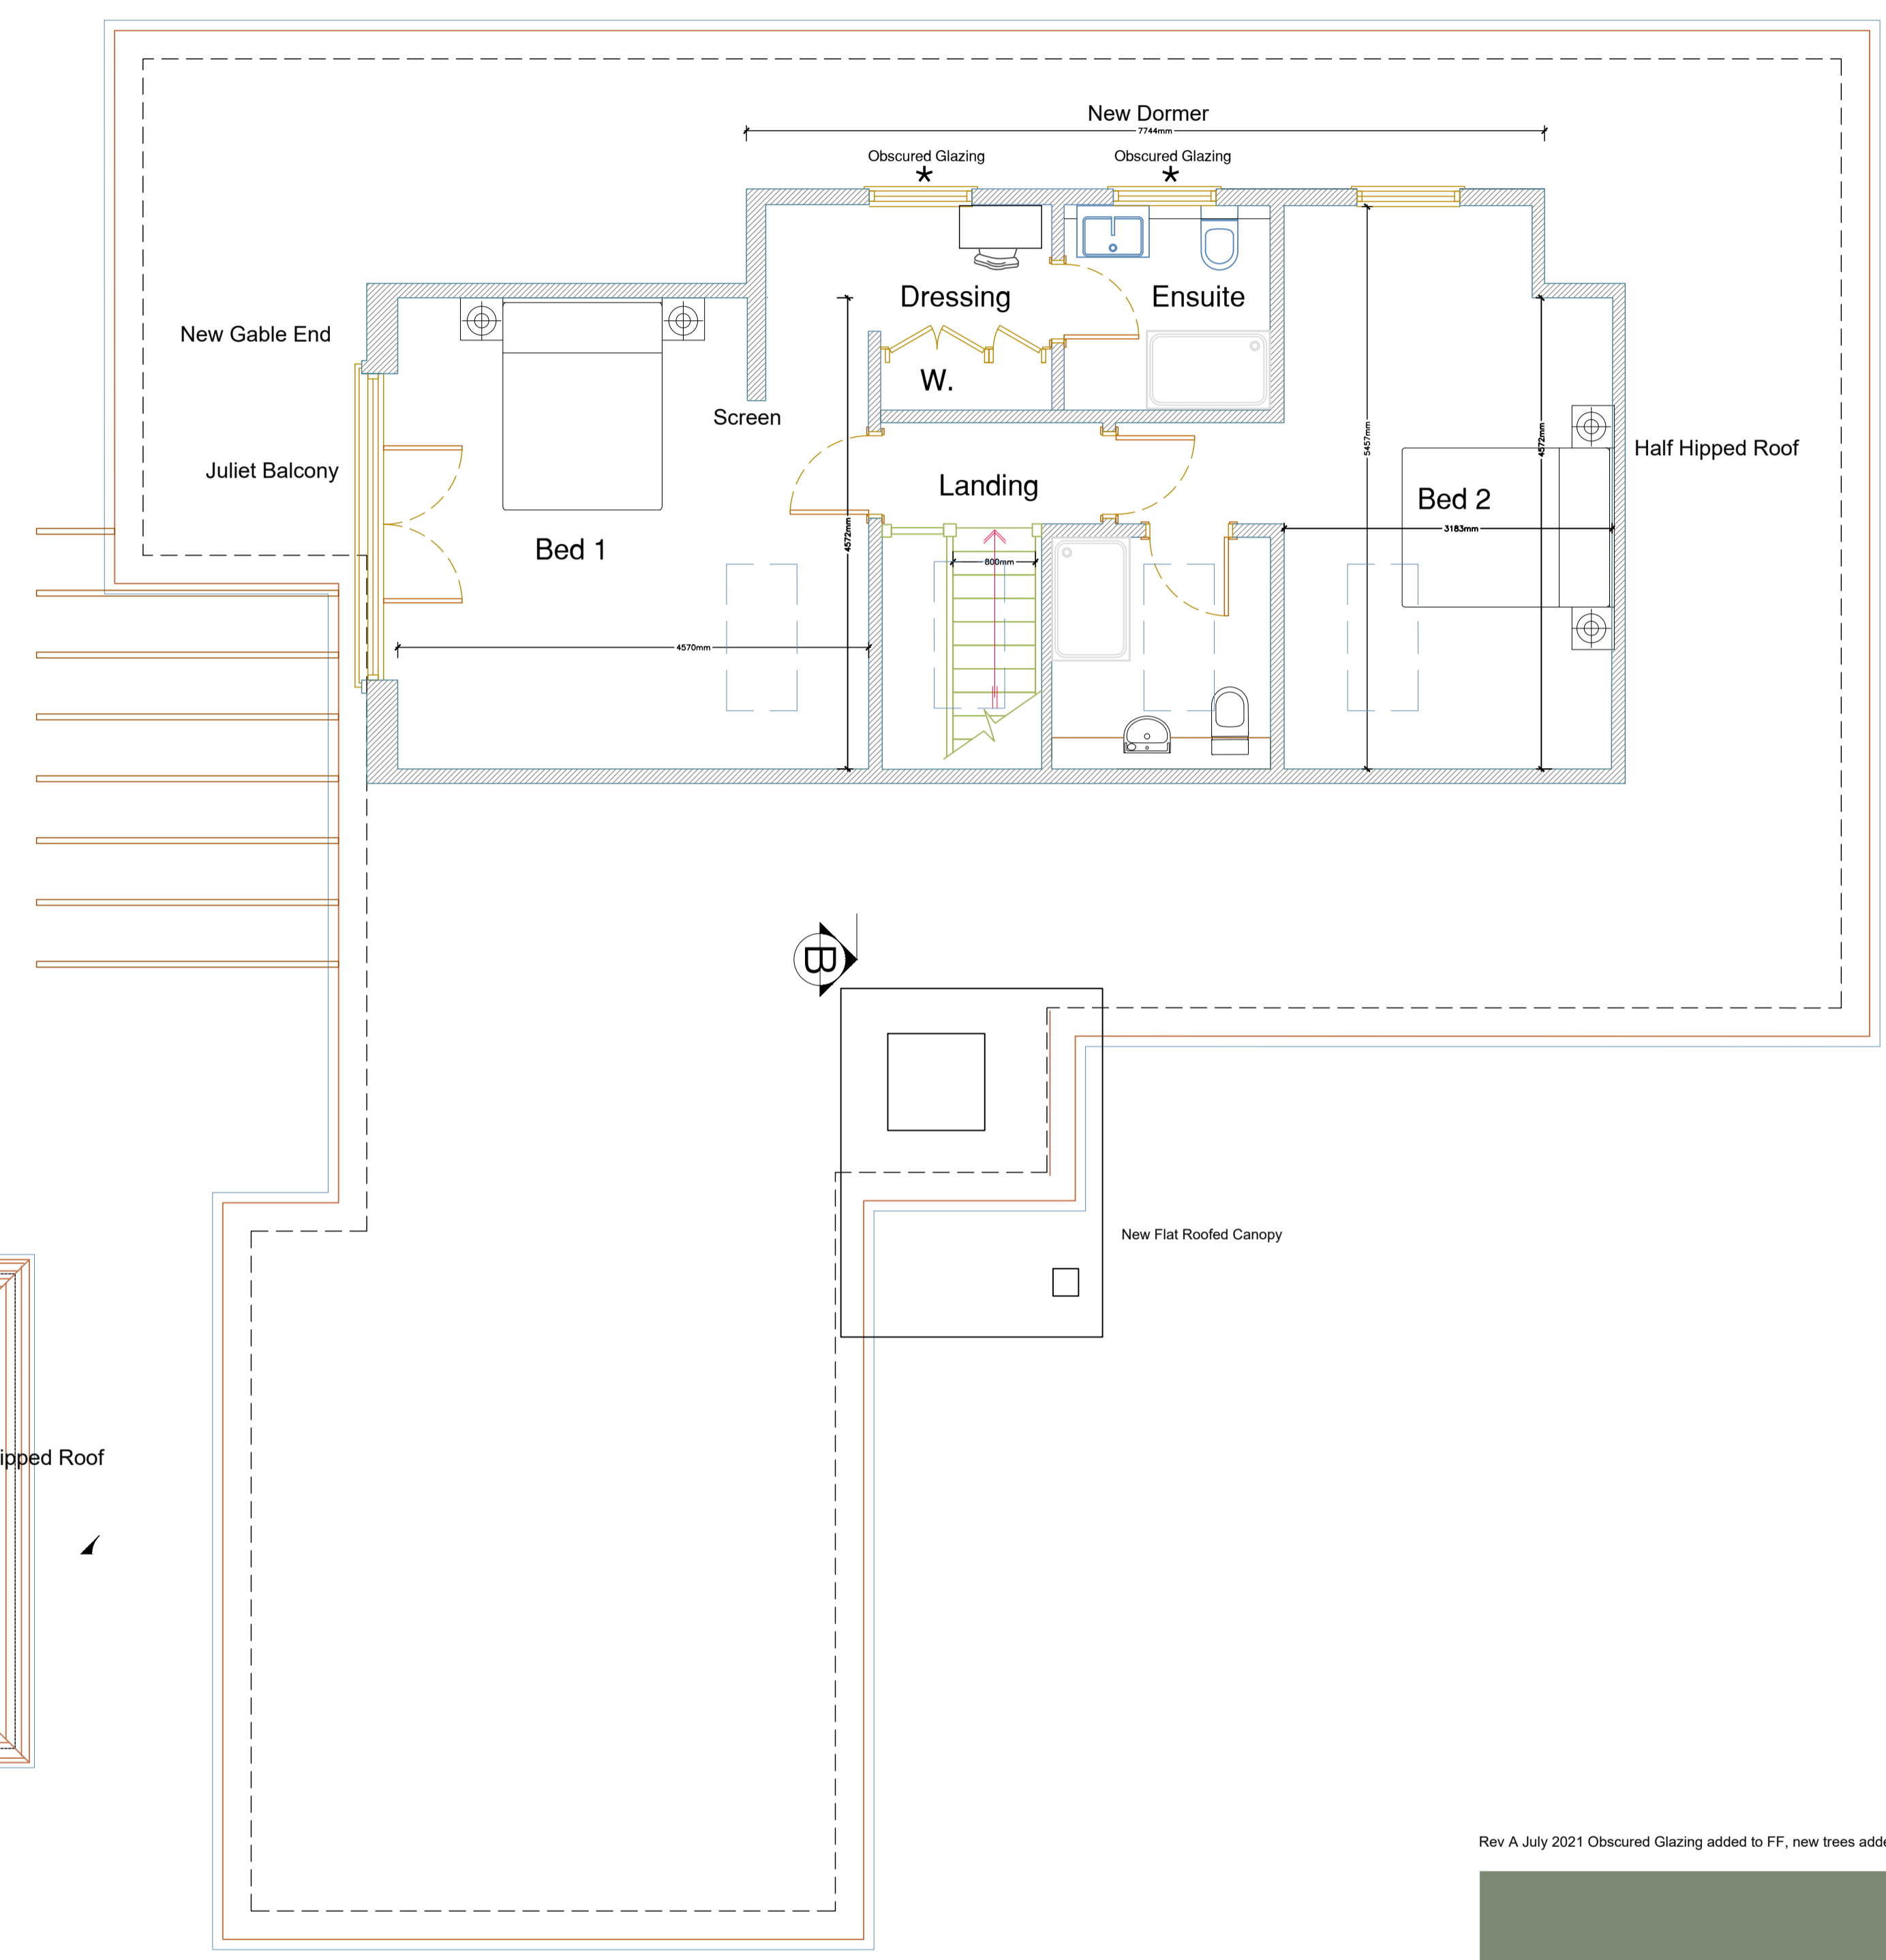

**First Floor Plan**  
1:50

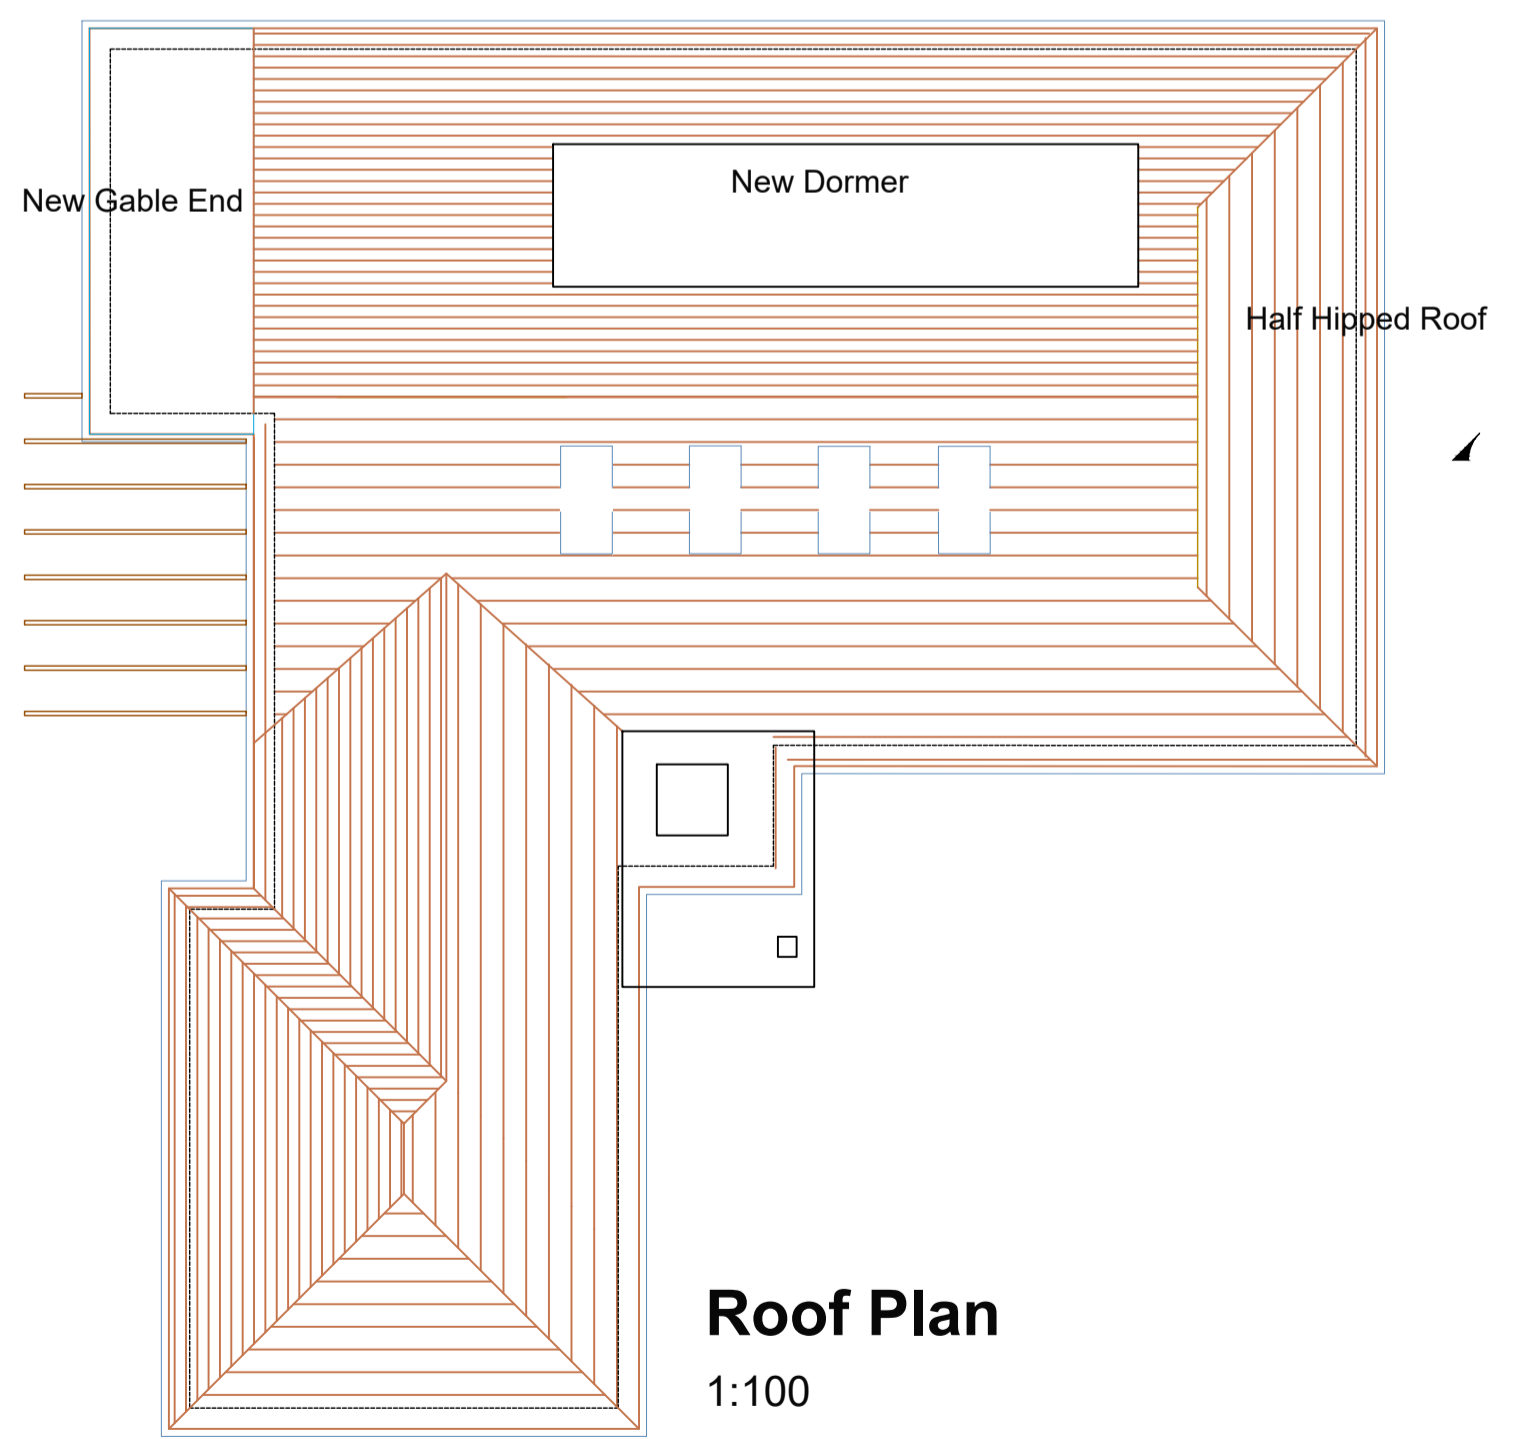

**Roof Plan**  
1:100

Rev A July 2021 Obscured Glazing added to FF, new trees added.



THE STUDIO, 393 SOPWITH CRESCENT WIMBORNE DORSET, BH21 1XJ  
 Tel: 01202 849997 Email: garth@bristol-associates.com Web: bristol-associates.com  
 Project

63 Merrieffield Avenue, Broadstone.

Proposed Plans

Date	Scale	Author	Drawing No.	Rev
April 2021	1:50/1:100 @A1	GPB	726 - 006	A

Client: 63MerrieffieldAvenue/Current Project: 726 - 006 Merrieffield Avenue/63 Merrieffield Avenue Planning April 2021

# No 63 Merrieffield Avenue, Broadstone.