



West Elevation
1:50

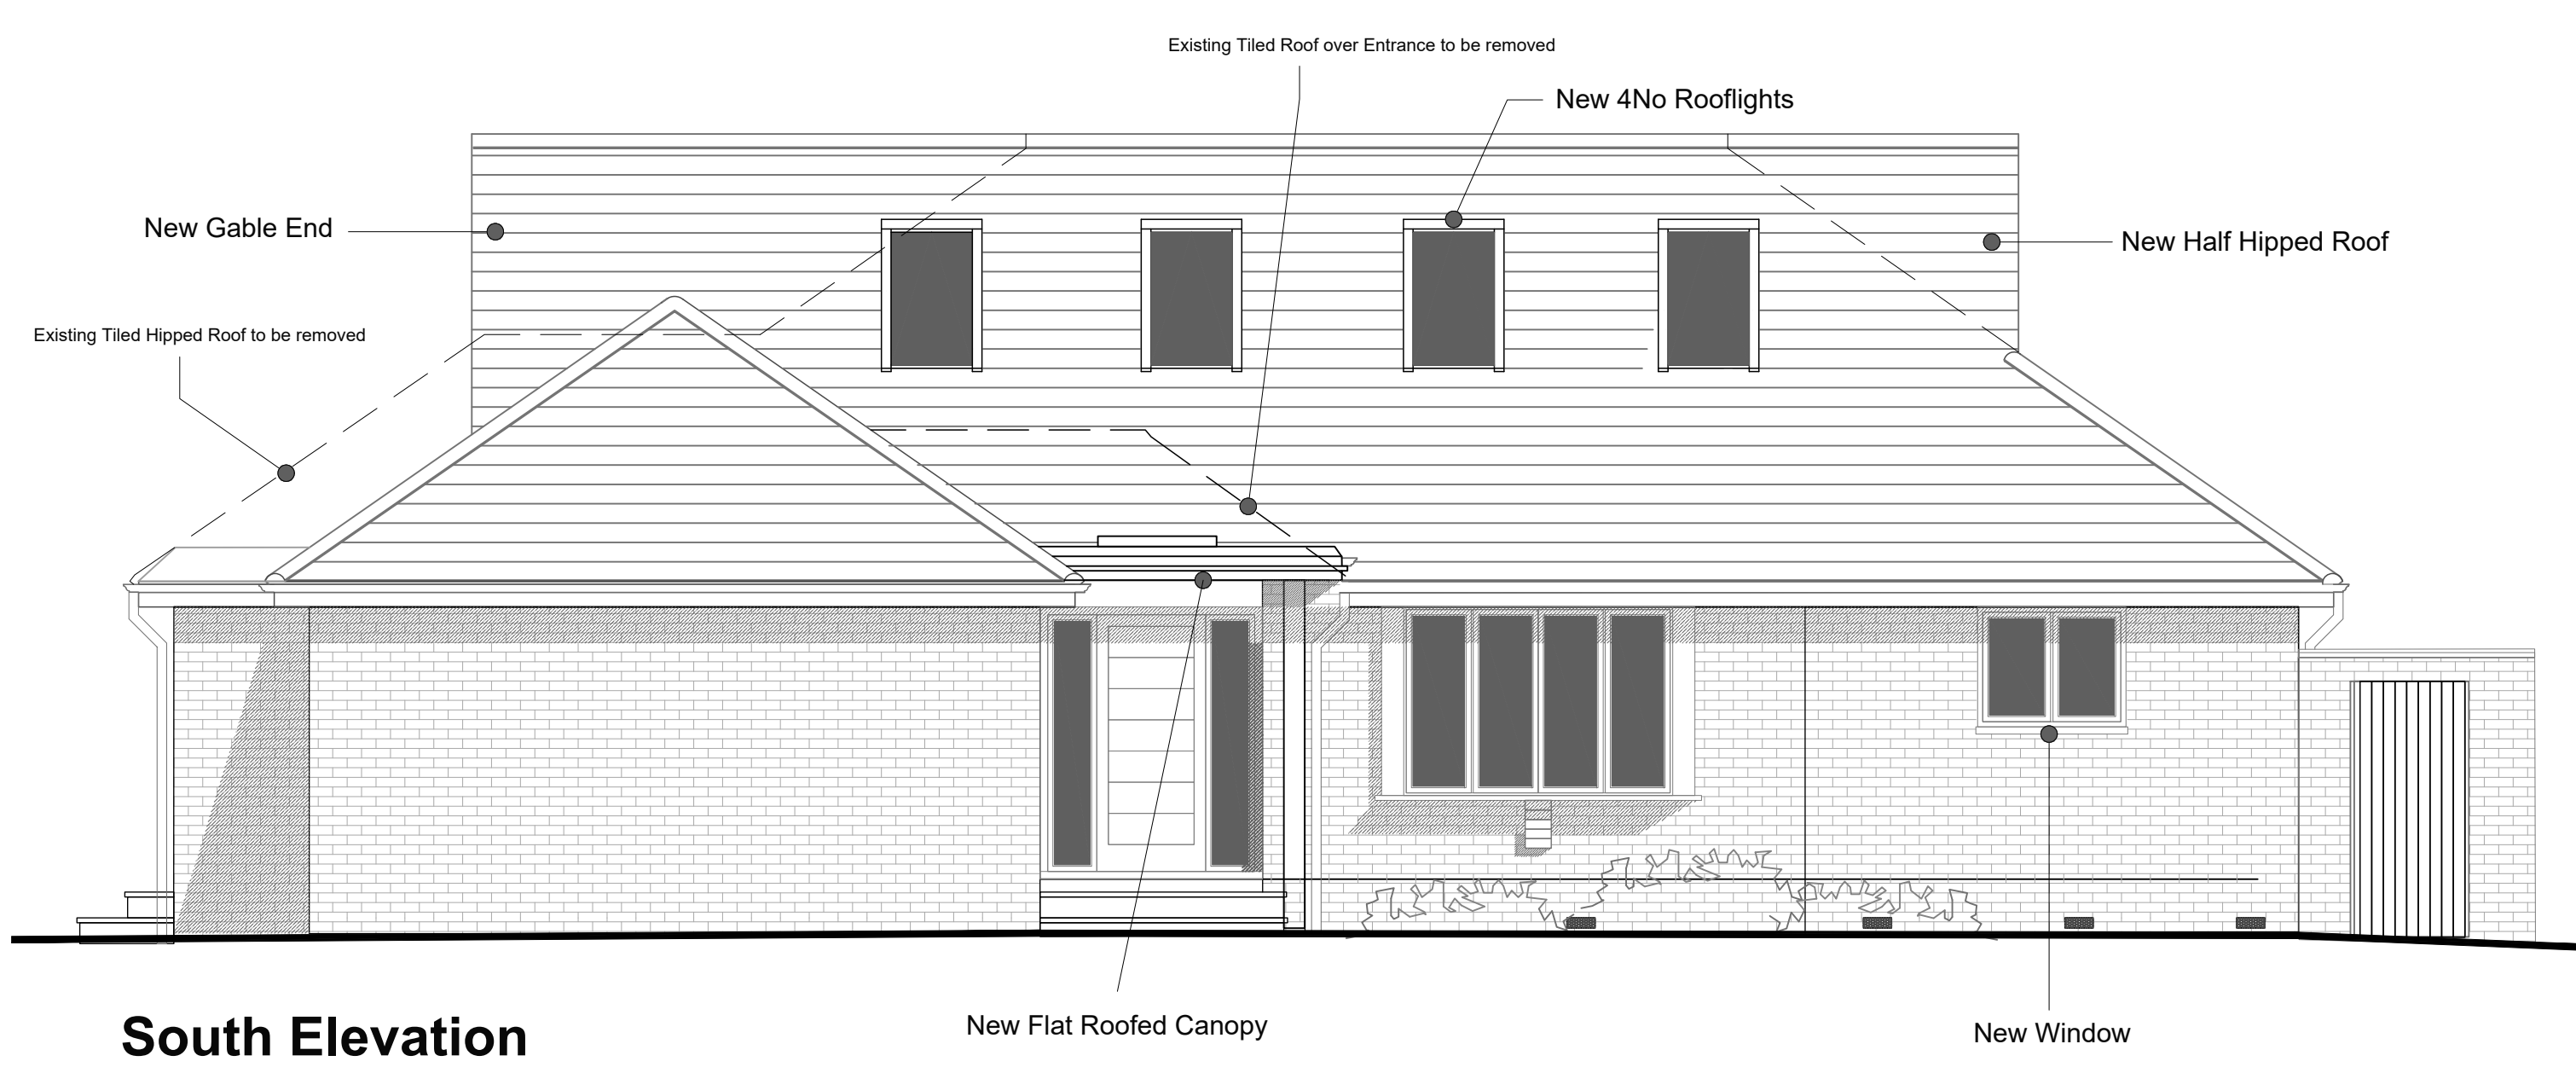

South Elevation
1:50

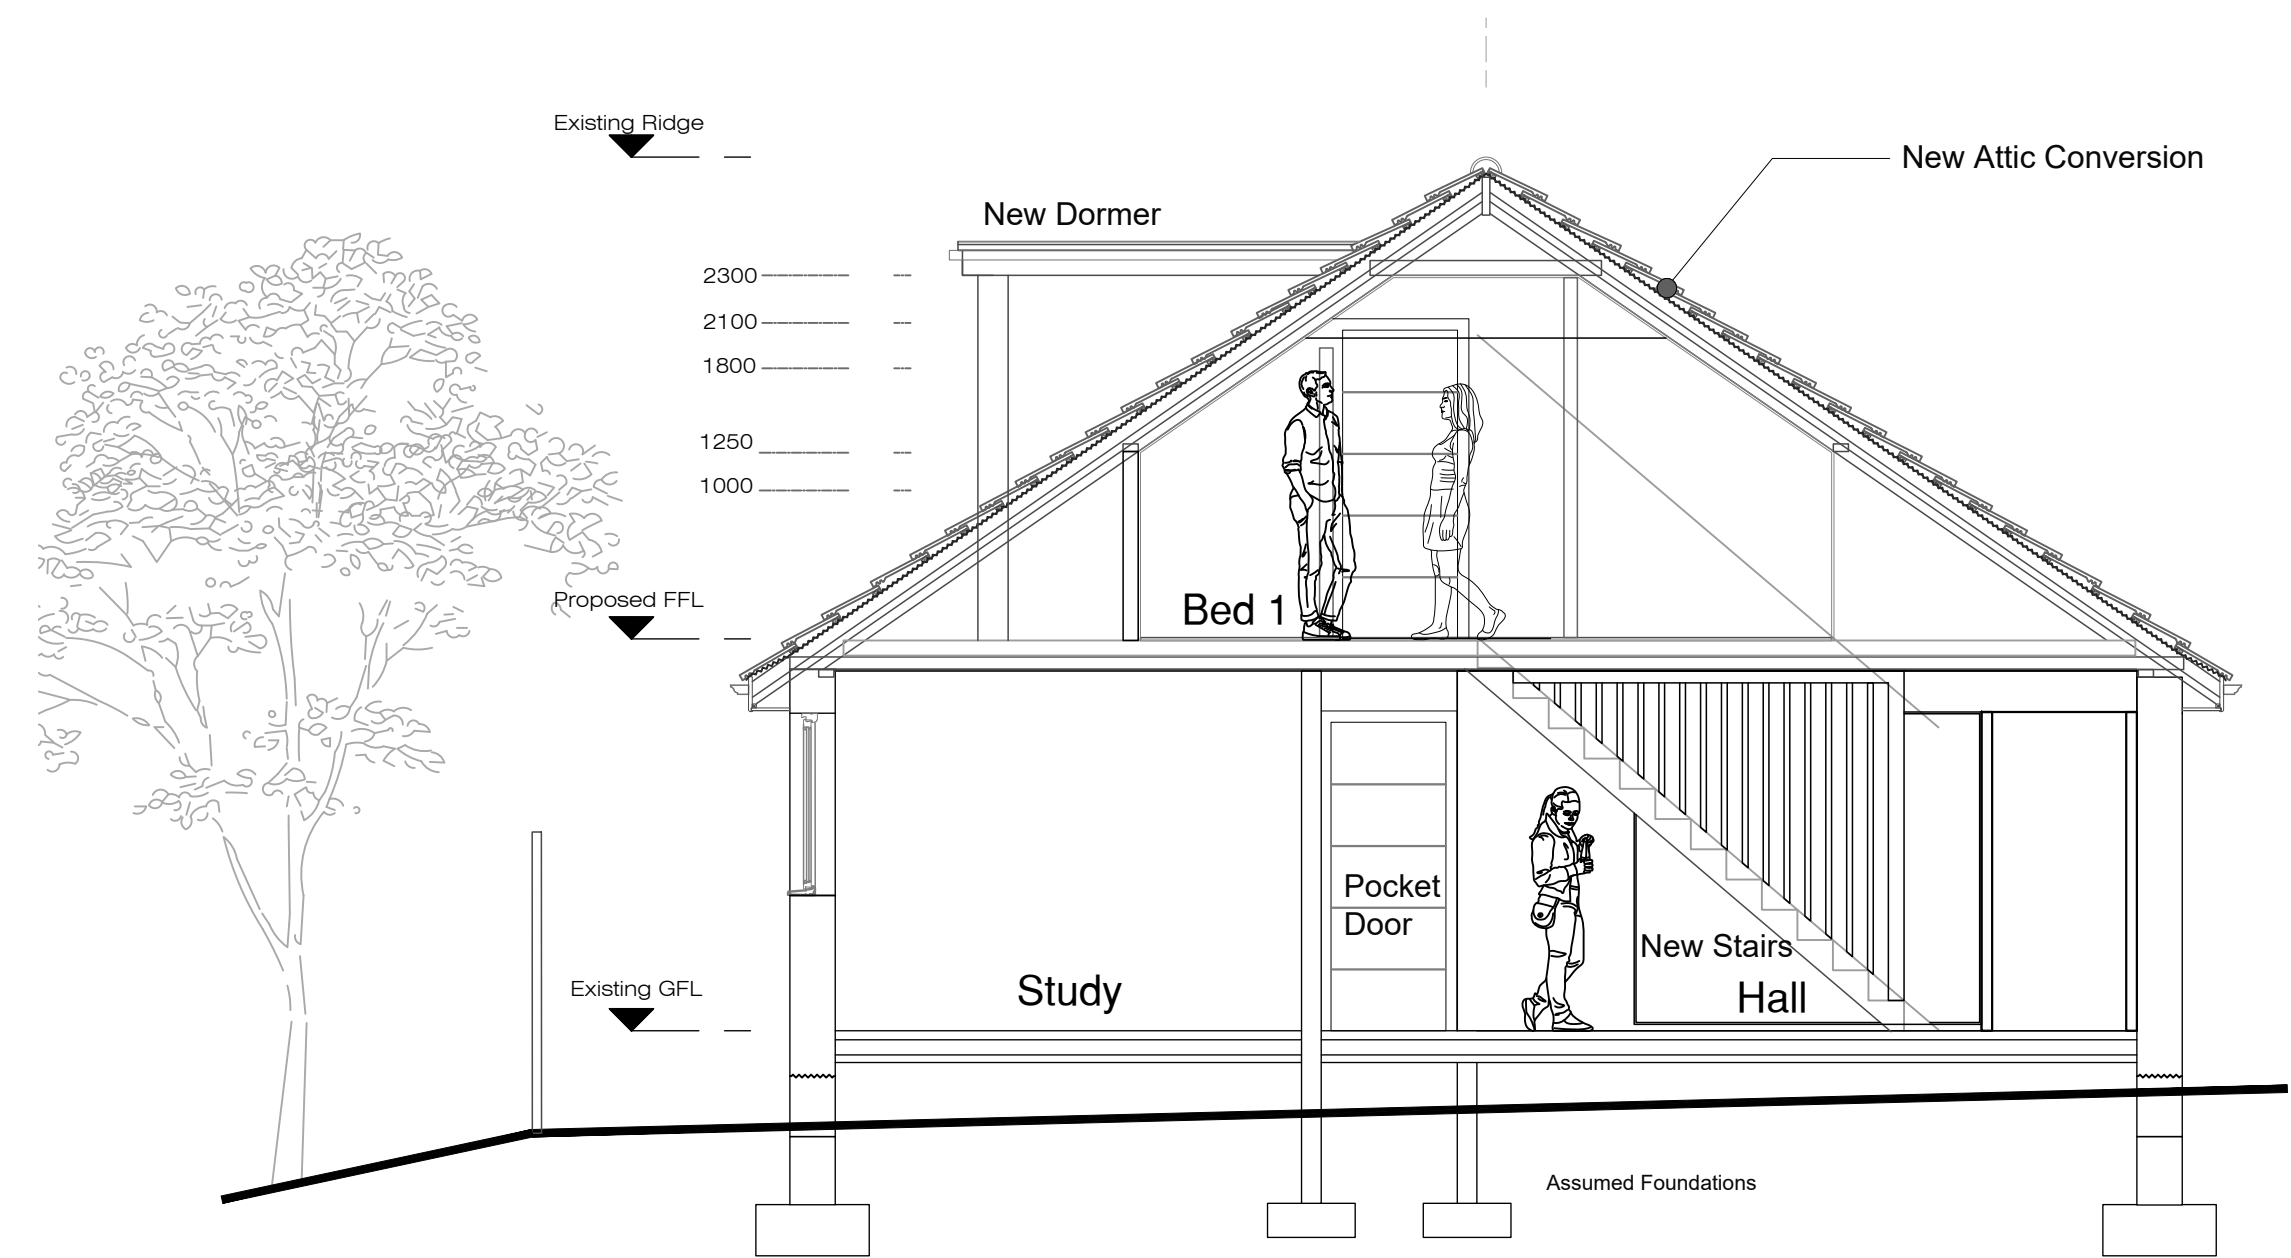

Section B-B
1:50

Material Schedule	
Walls	Facing Brick to match existing
Roof	Tiles to match existing
Gables / Dormer.	Black / Anthracite Cedral Boarding
Windows	To match existing: Anthracite UPVC
Joinery	Painted Anthracite



THE STUDIO, 393 SOPWITH CRESCENT WIMBORNE DORSET, BH21 1XJ
 Tel 01202 849997 Email: garrett@bristol-associates.com Web: bristol-associates.com

Project: 63 Merrifield Avenue, Broadstone.

Proposed S and W Elevations/Section B-B

Date	Scale	Author	Drawing No.	Rev.
April 2021	1:50@A1	GPB	726 - 007	.

© Bristol Associates Limited. All Rights Reserved. 63 Merrifield Avenue Broadstone Planning April 2021

No 63 Merrifield Avenue, Broadstone.

