


NOTES:

1. The contents of this drawing are copyright.
2. Scaled drawing for Planning purposes only.
3. Contractors must verify all dimensions and report any discrepancies before putting work in hand or making any shop drawings.
4. Lower ground construction/ retaining structure to be structural engineers design.
5. Electricals layouts to be agreed with client & accord to drawing.
6. Drawings to be read in conjunction with specification.

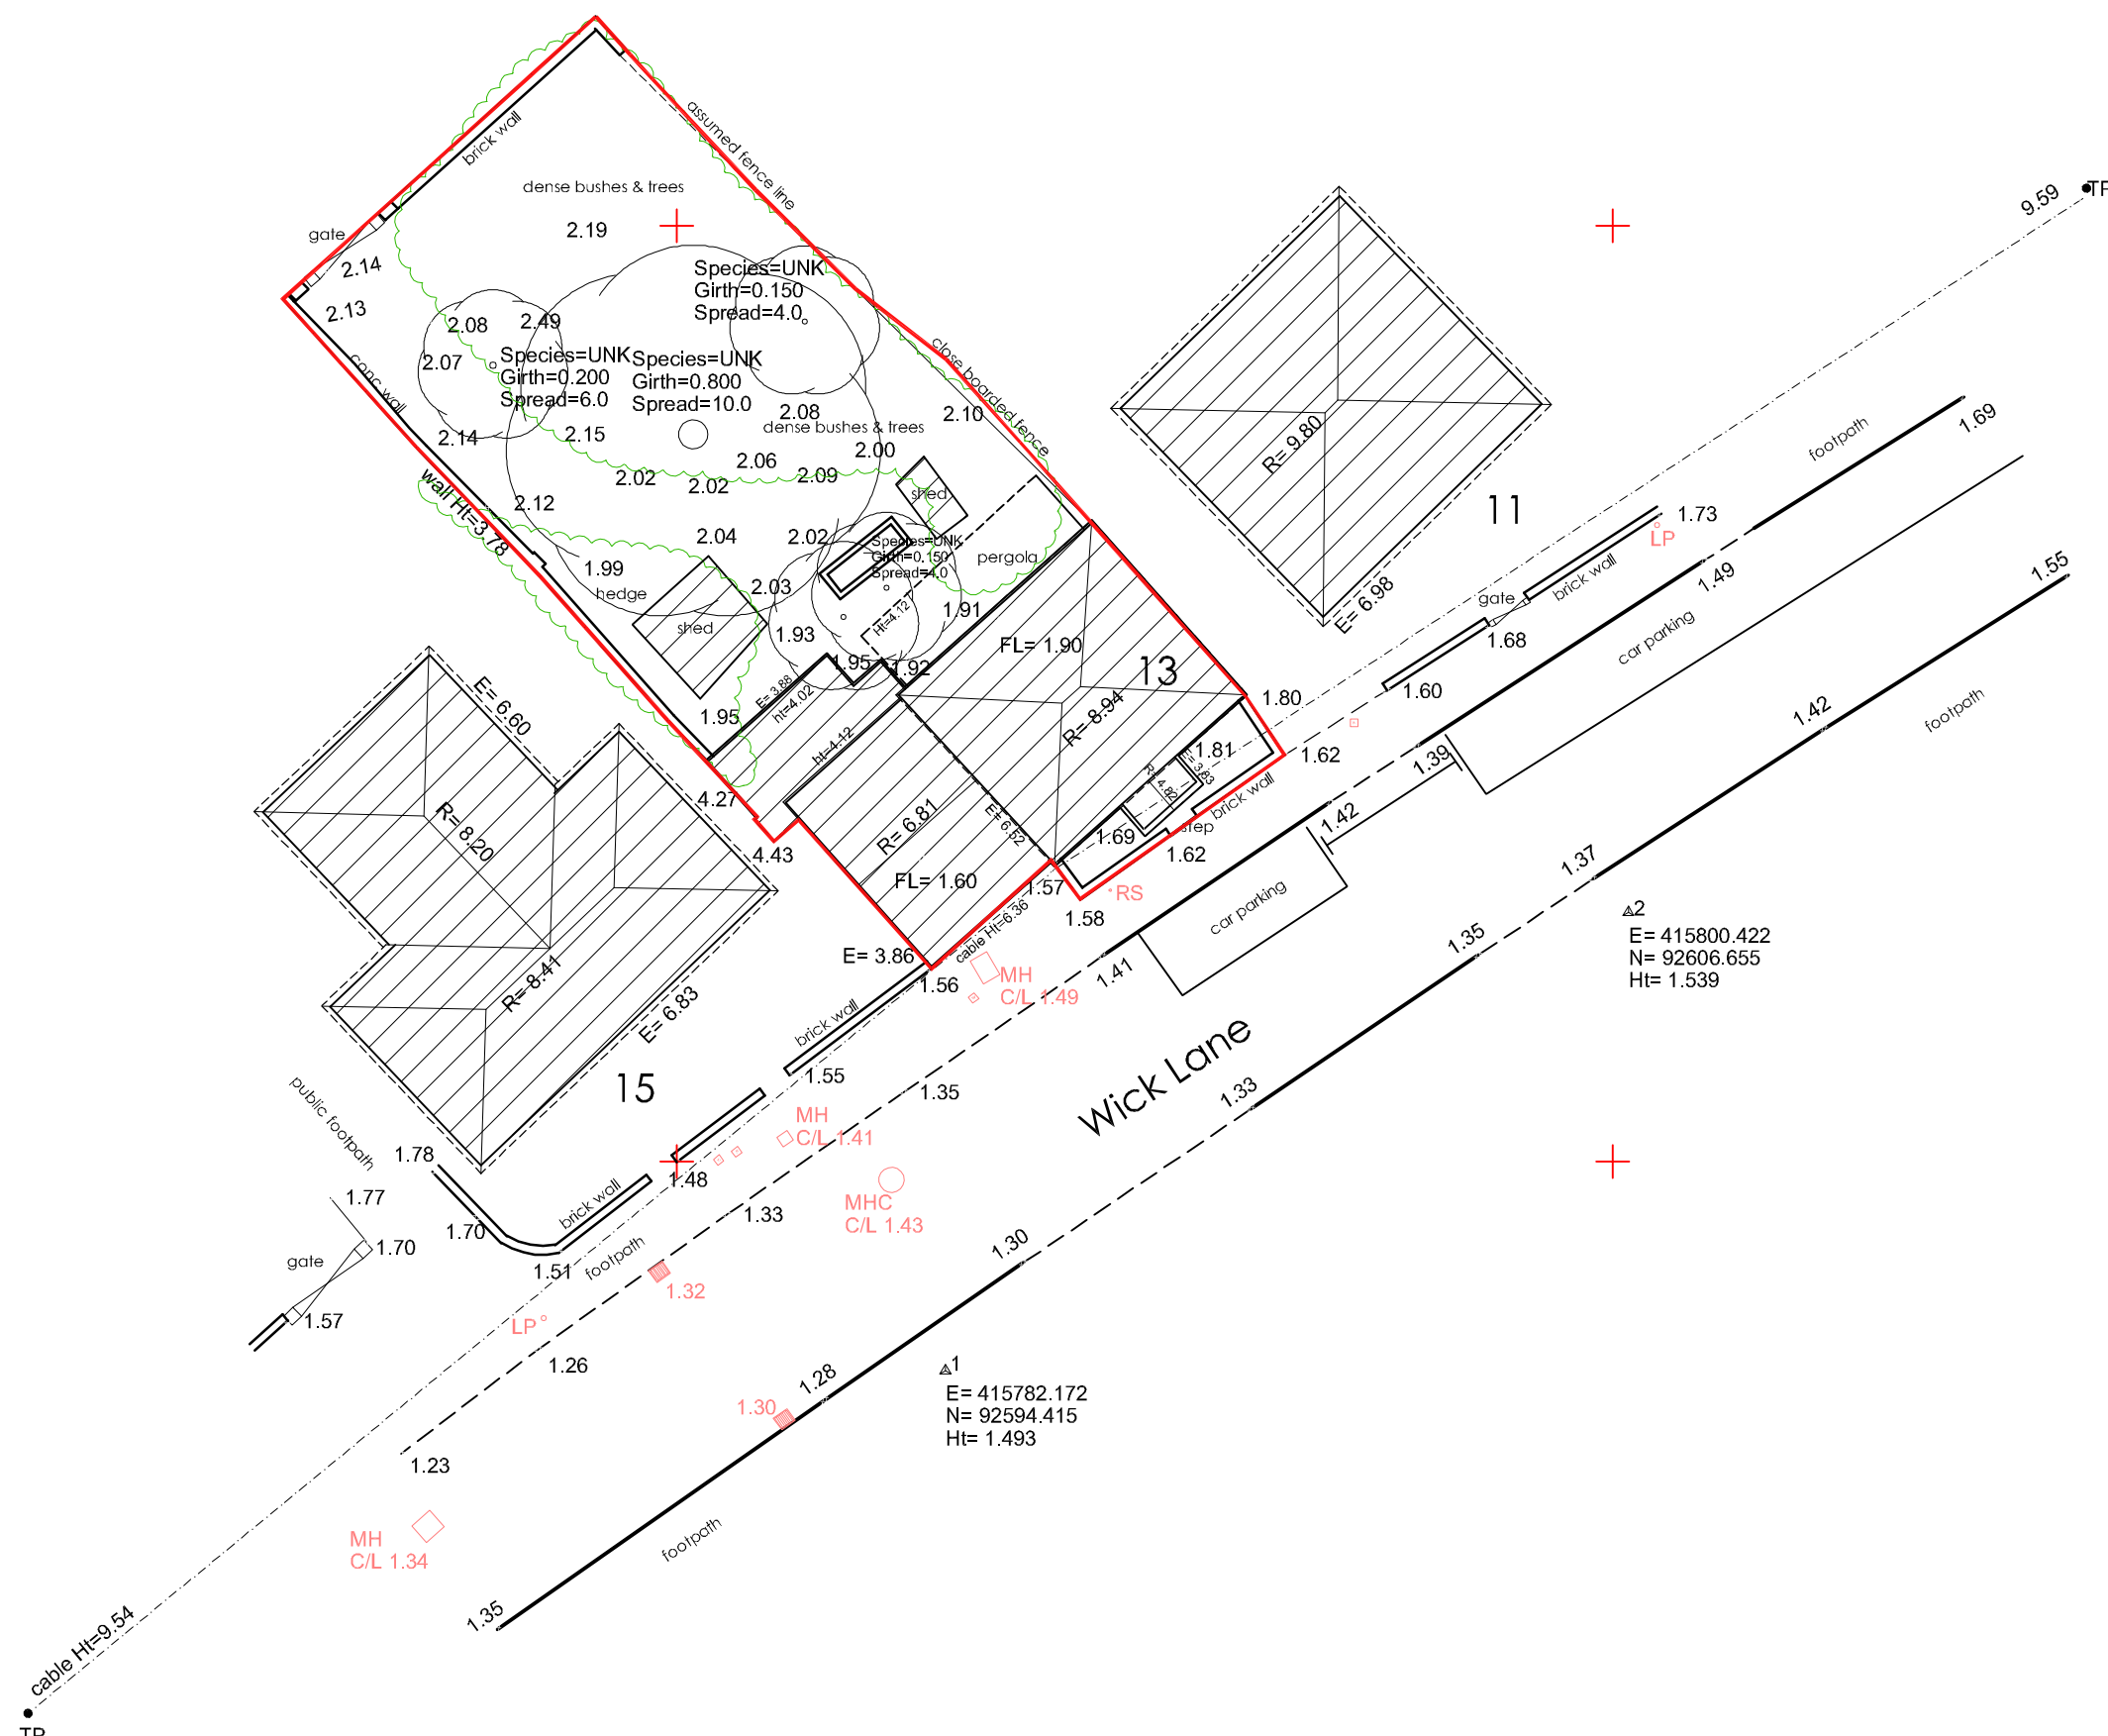

A 07.02.20 Existing Unit numbers updated	By: MS
Rev: Date: Description	By: PM

REVISIONS:

PROJECT STAGE: PLANNING

CLIENT:
Mr Arkell and Miss Richards

PROJECT & DRAWING TITLE:

13 Wick Lane Christchurch BH23 1HT
Existing Site Plan

Scale @ A3: 1:100	Drawn by: CW
Date: 20/03/19	Checked by: MS
DRAWING No: ASP.19.024.005	REVISION: A

ARCHITECTURE - PLANNING - PROJECT MANAGEMENT - CDM

174 High Street, Christchurch, Dorset, BH23 1AB
01202 472222
www.aspirearchitects.co.uk
info@aspirearchitects.co.uk
© Aspire Architects Ltd

