


Second Floor Plan  
Scale 1:100 @A1 / 1:200 @ A3



Third Floor Plan  
Scale 1:100 @A1 / 1:200 @ A3

BLOCK B

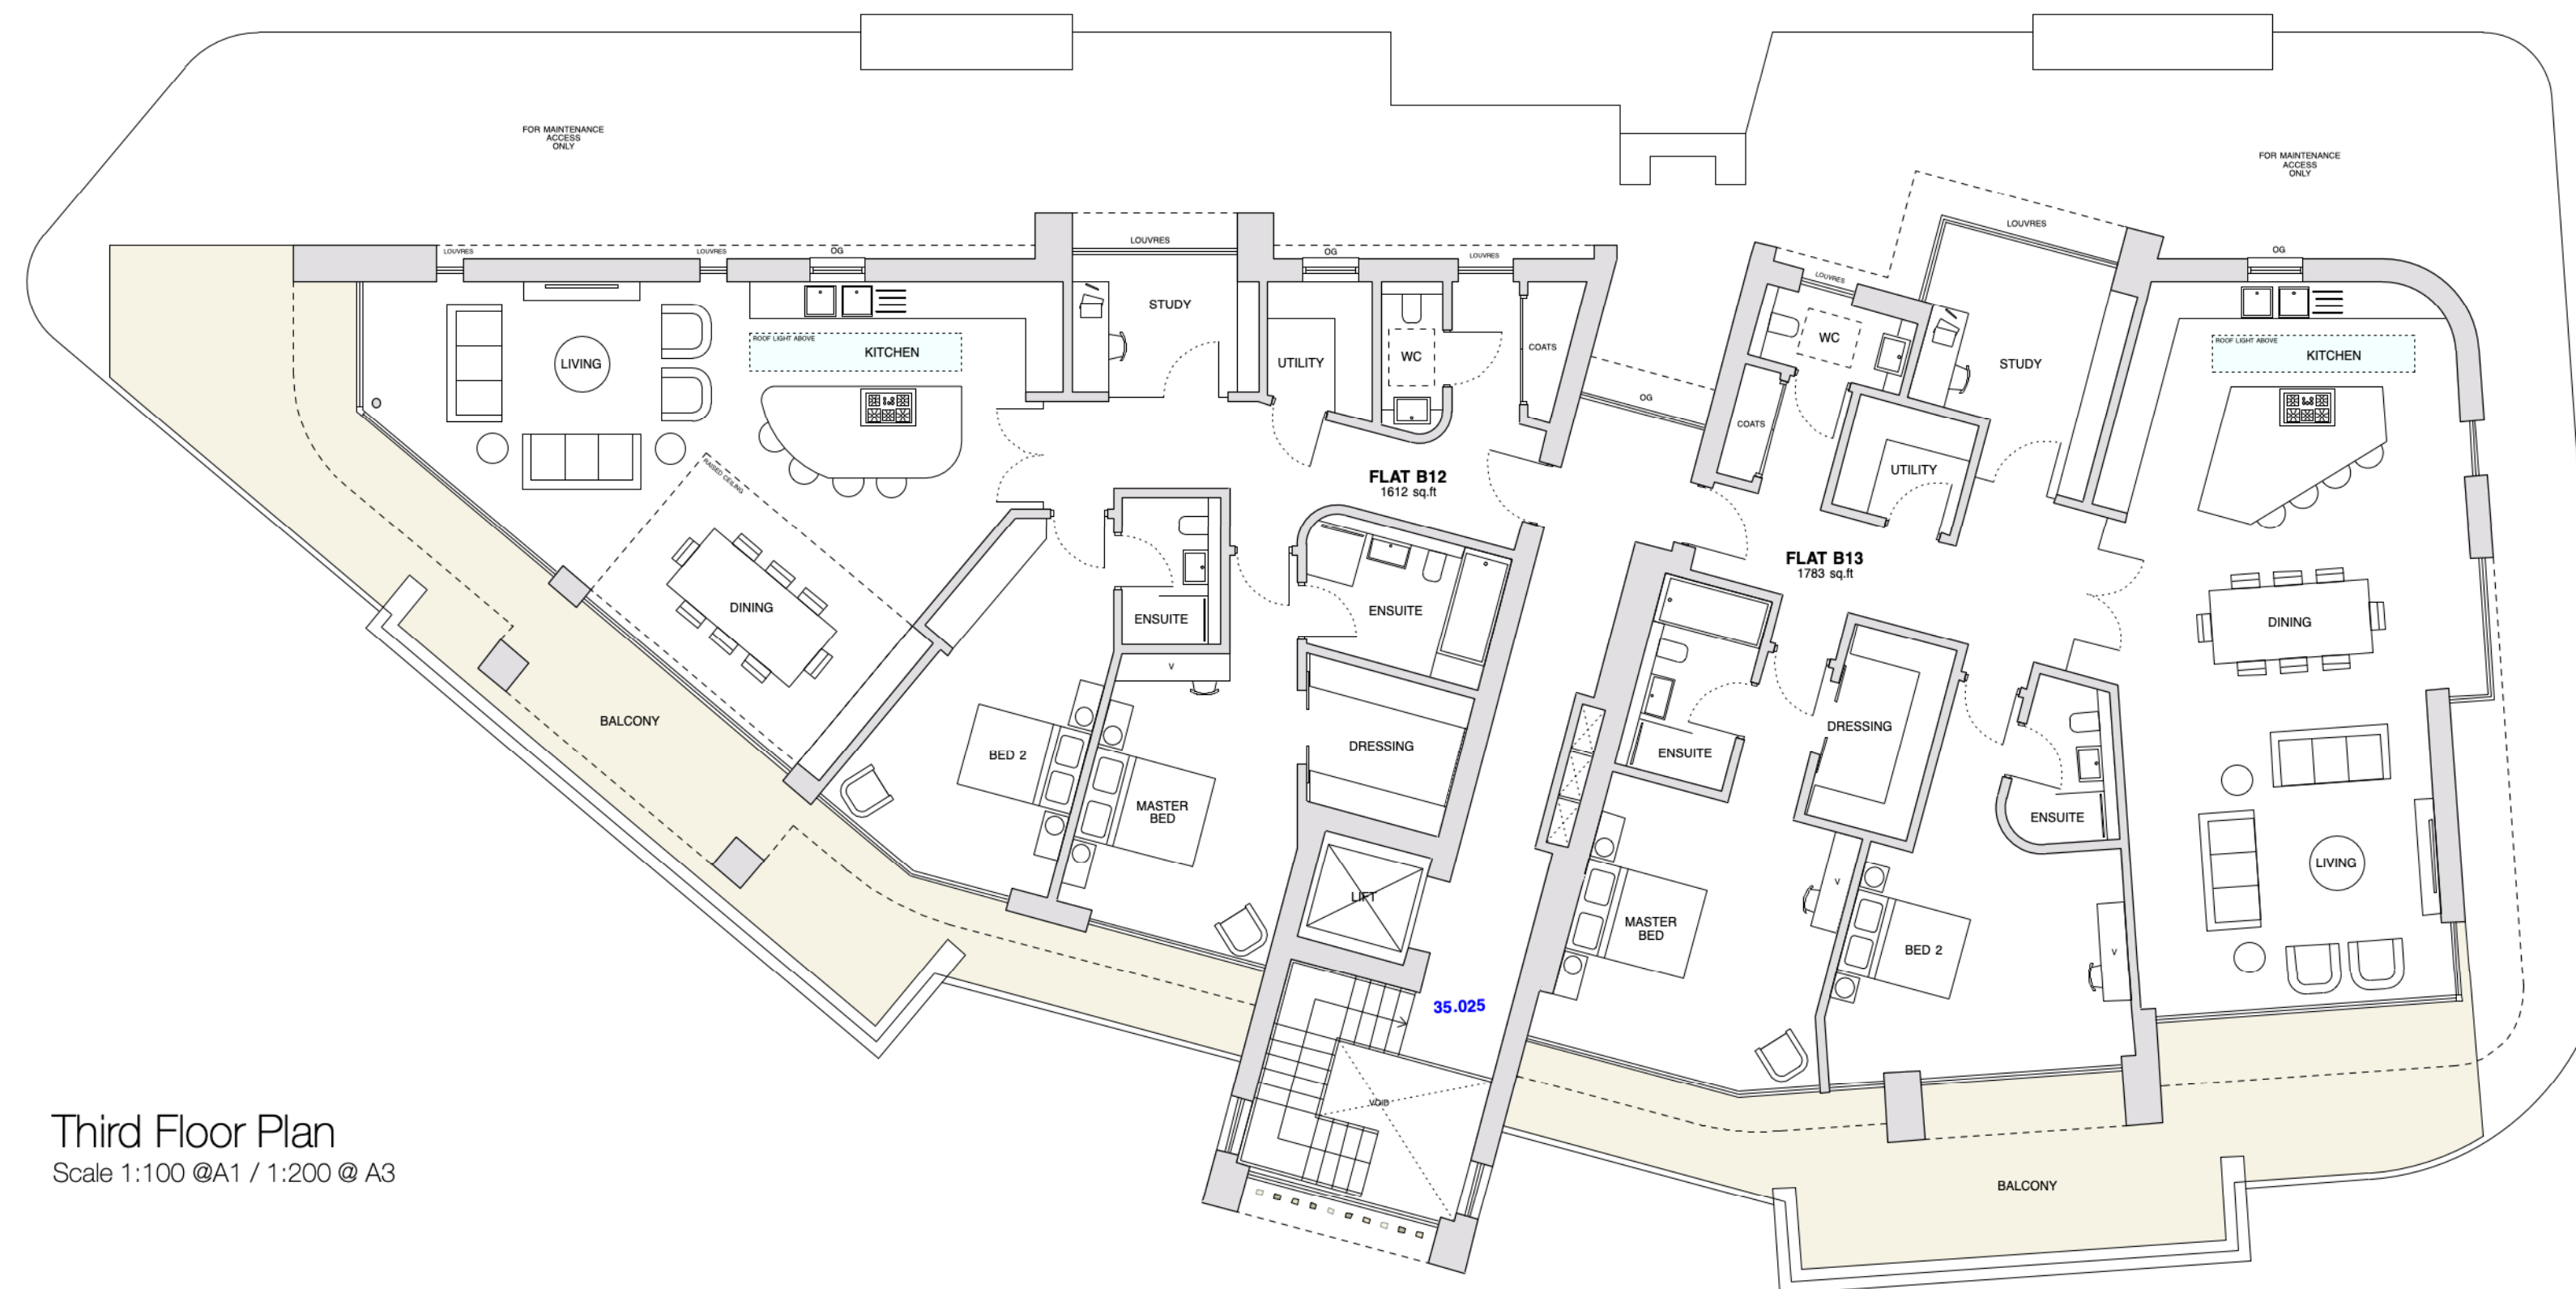

## Southbourne Cross Car Park, Southbourne

Block B - Plans | **1820 11** | davidjames architects & partners ltd

tel: 01202 755633

rev:

Drawn By : NN Checked By : DJ

Note: Do not scale from this drawing. This drawing is copyright and remains the property of David James Architects & Partners Ltd. Unauthorised use for any purpose is prohibited. ©