




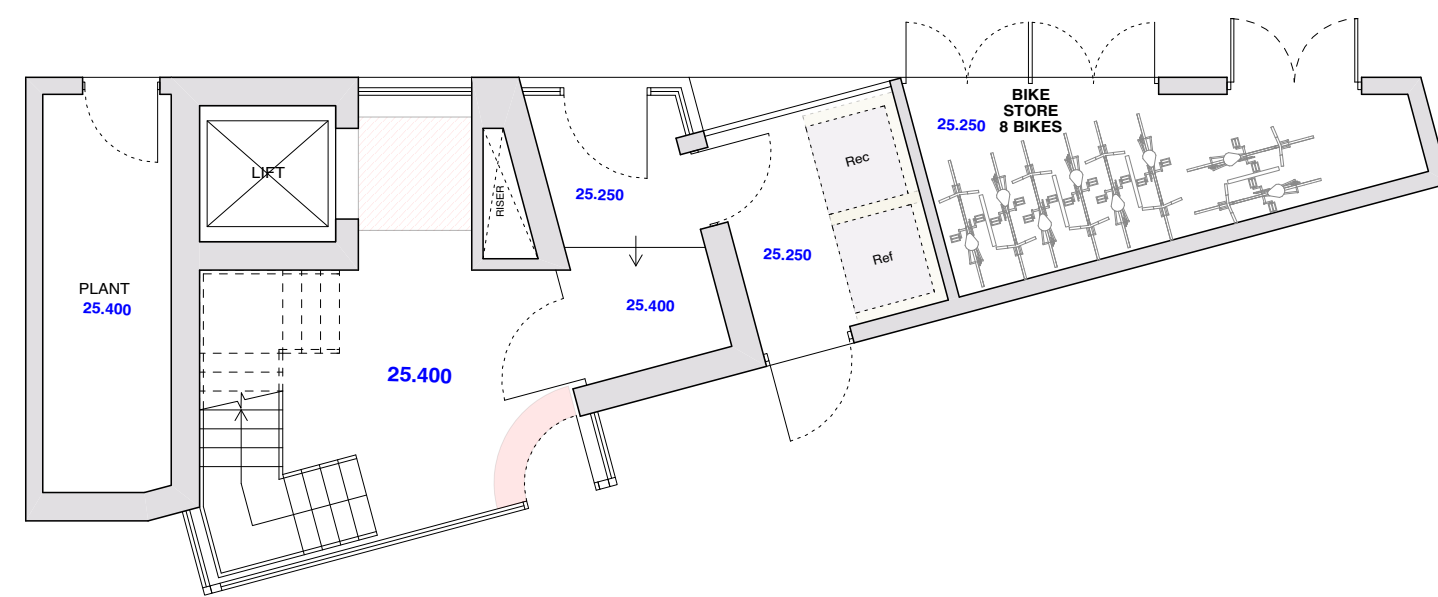

Ground Floor Plan
Scale 1:100 @A1 / 1:200 @ A3

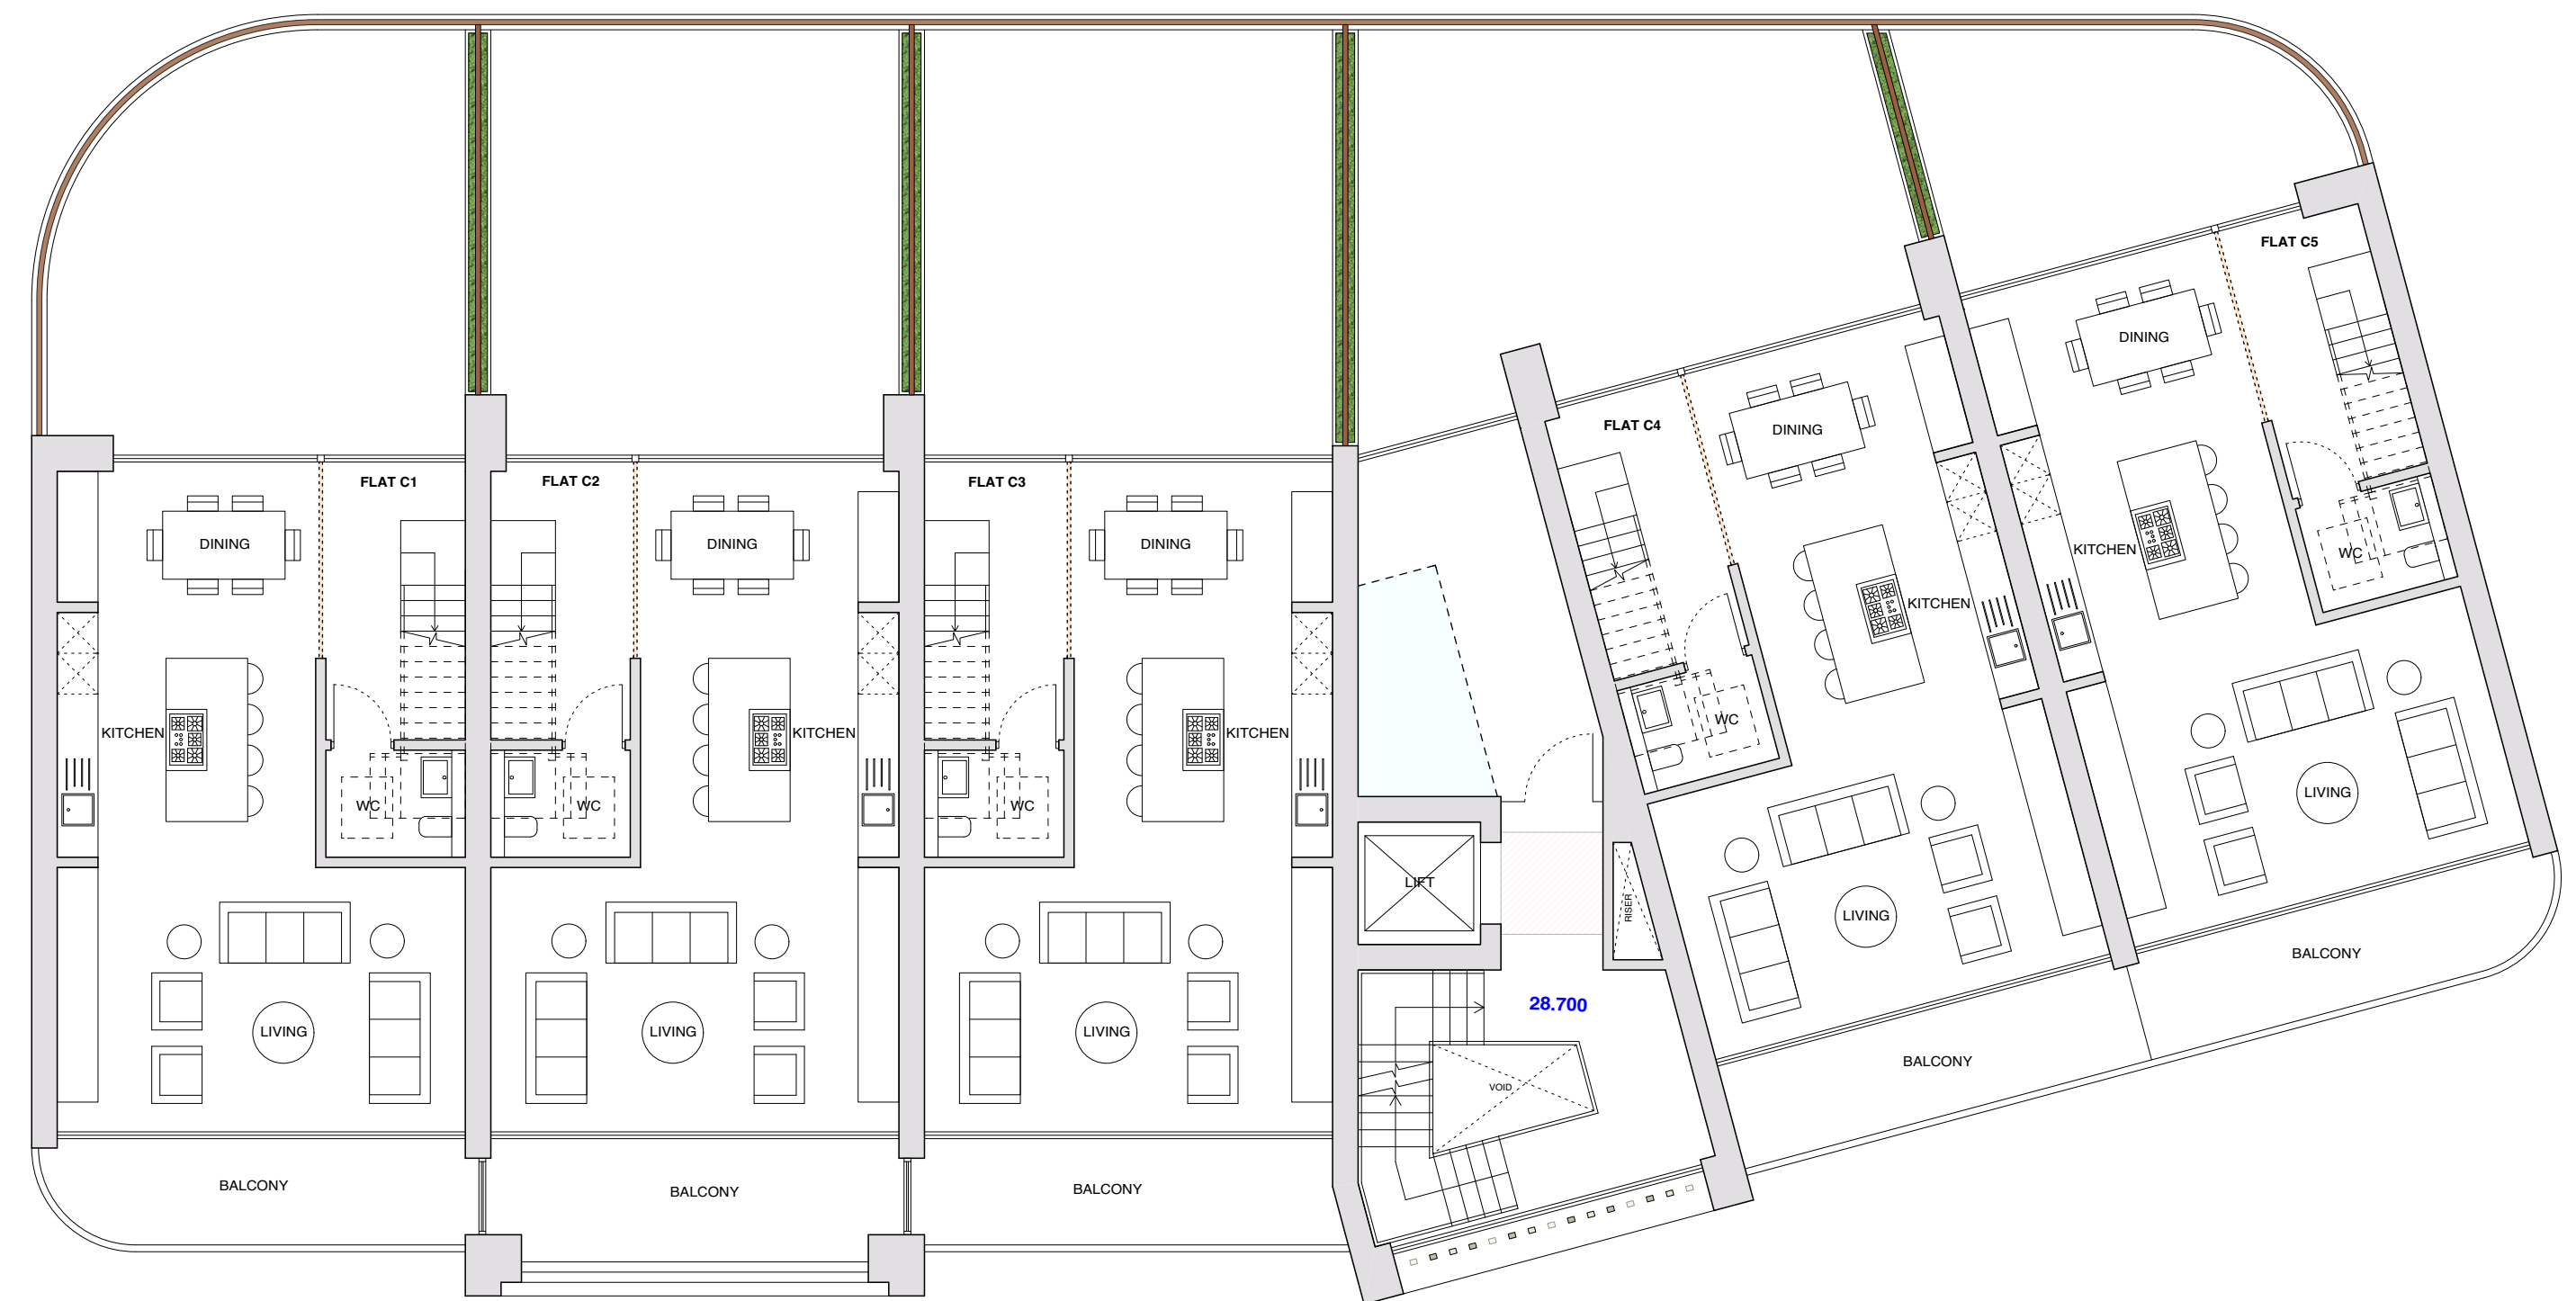

First Floor Plan
Scale 1:100 @A1 / 1:200 @ A3

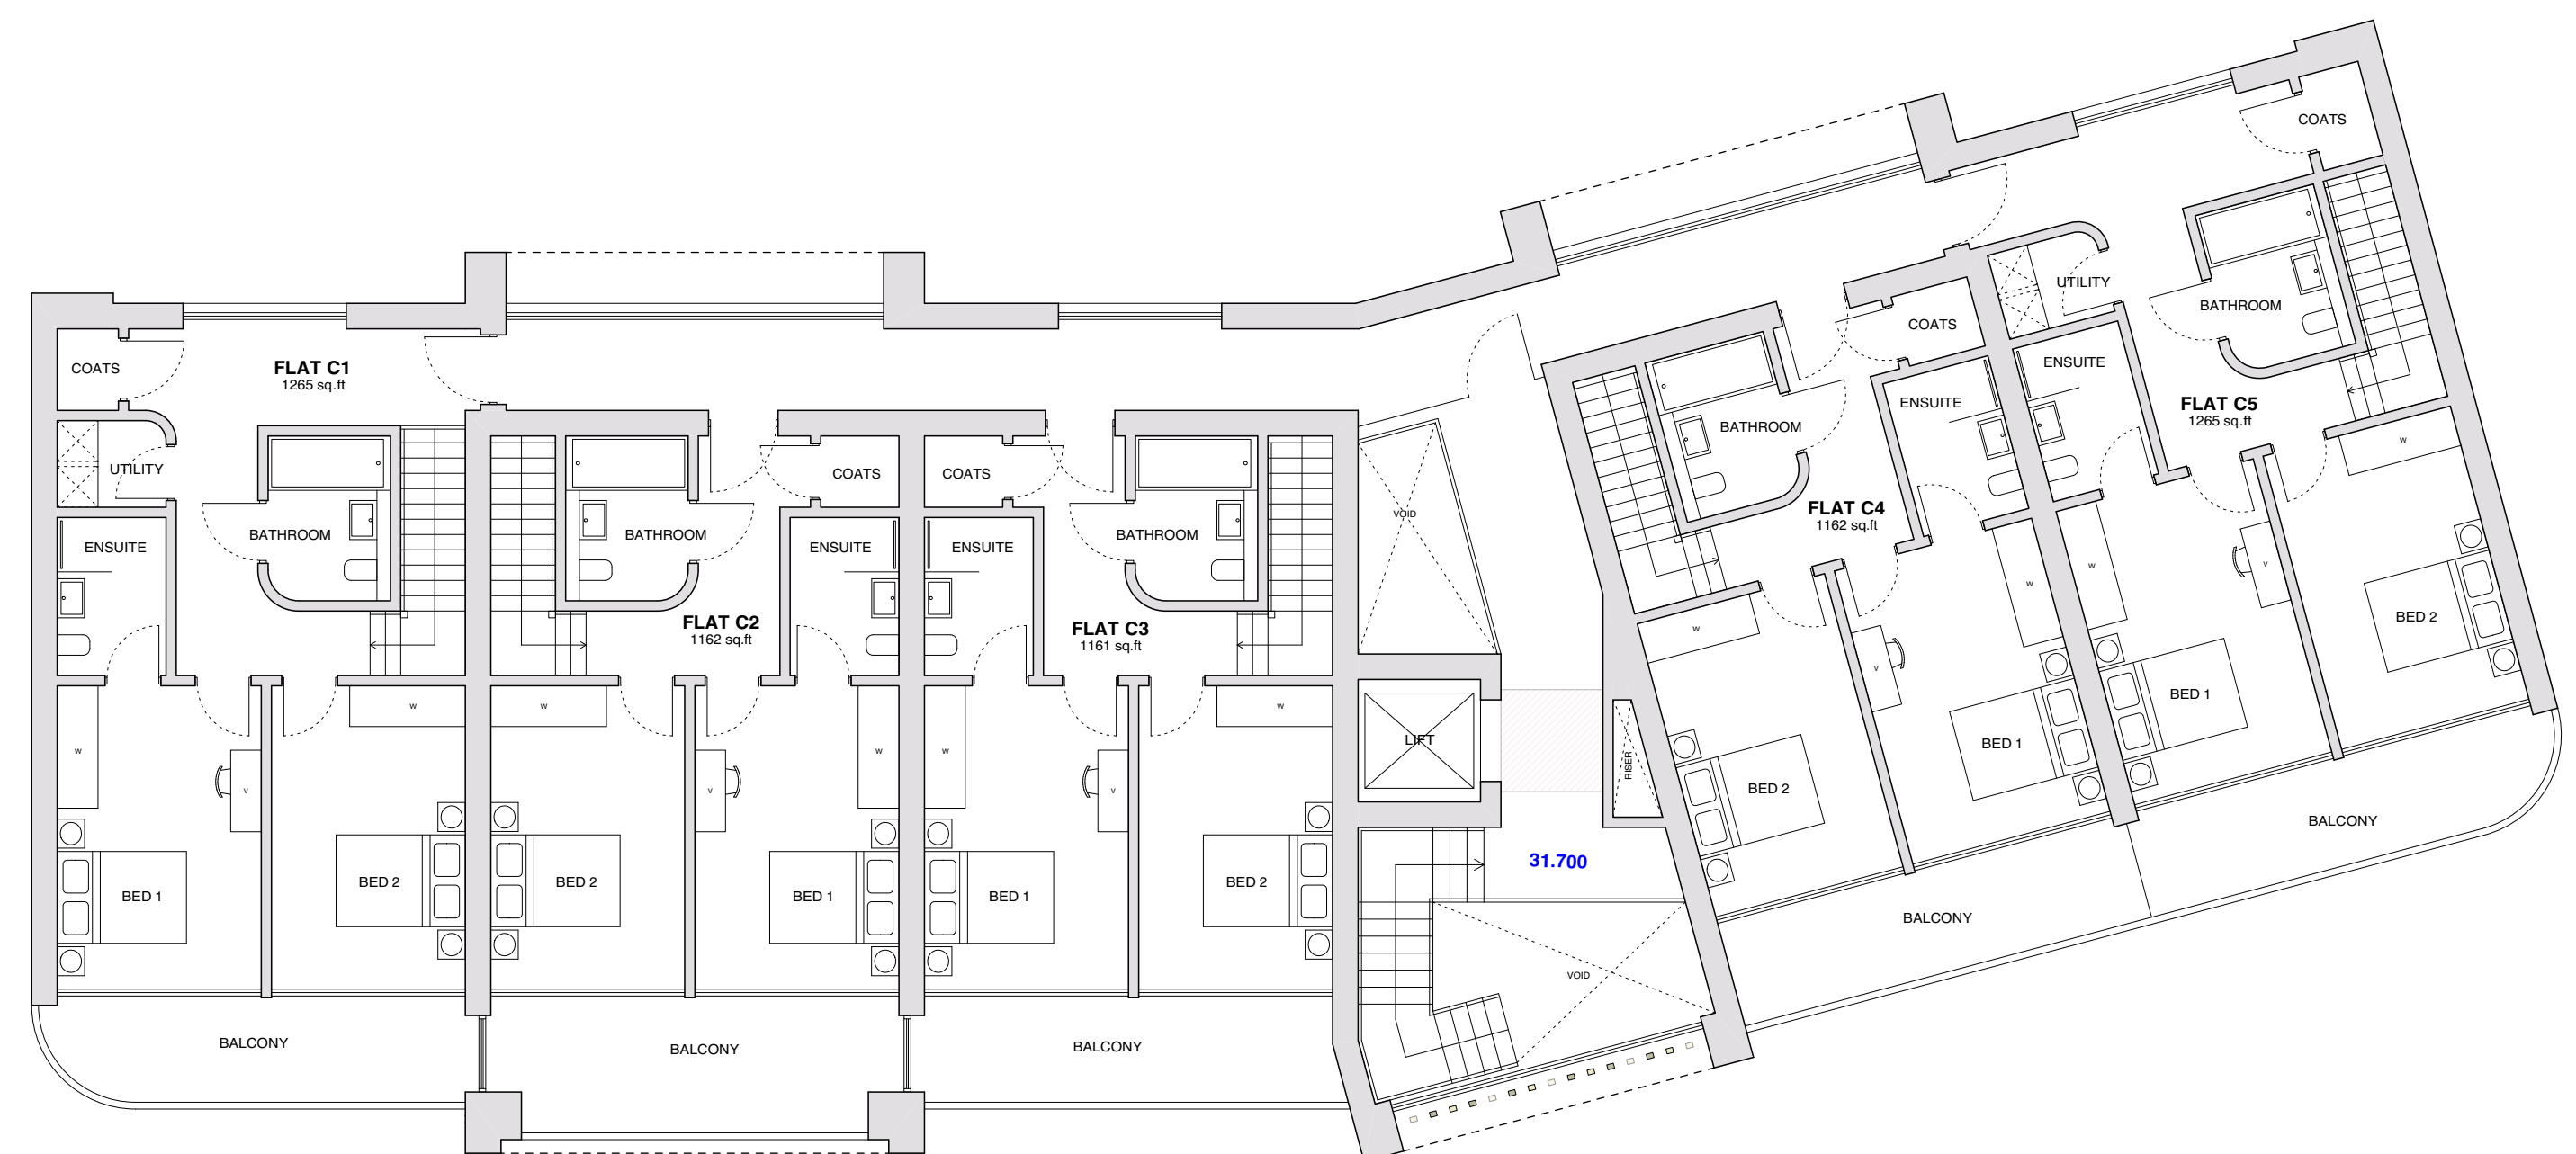

Second Floor Plan
Scale 1:100 @A1 / 1:200 @ A3

BLOCK C



Southbourne Cross Car Park, Southbourne

rev: A_2021.06.18_amendments to bikes_AW

Drawn By : NN Checked By : DJ

Block C - Plans | **1820 15A** | davidjames architects & partners ltd

tel: 01202 755633

Note: Do not scale from this drawing. This drawing is copyright and remains the property of David James Architects & Partners Ltd. Unauthorised use for any purpose is prohibited. ©