


APP/21/01243/F 1/4

MapView

091543

091543

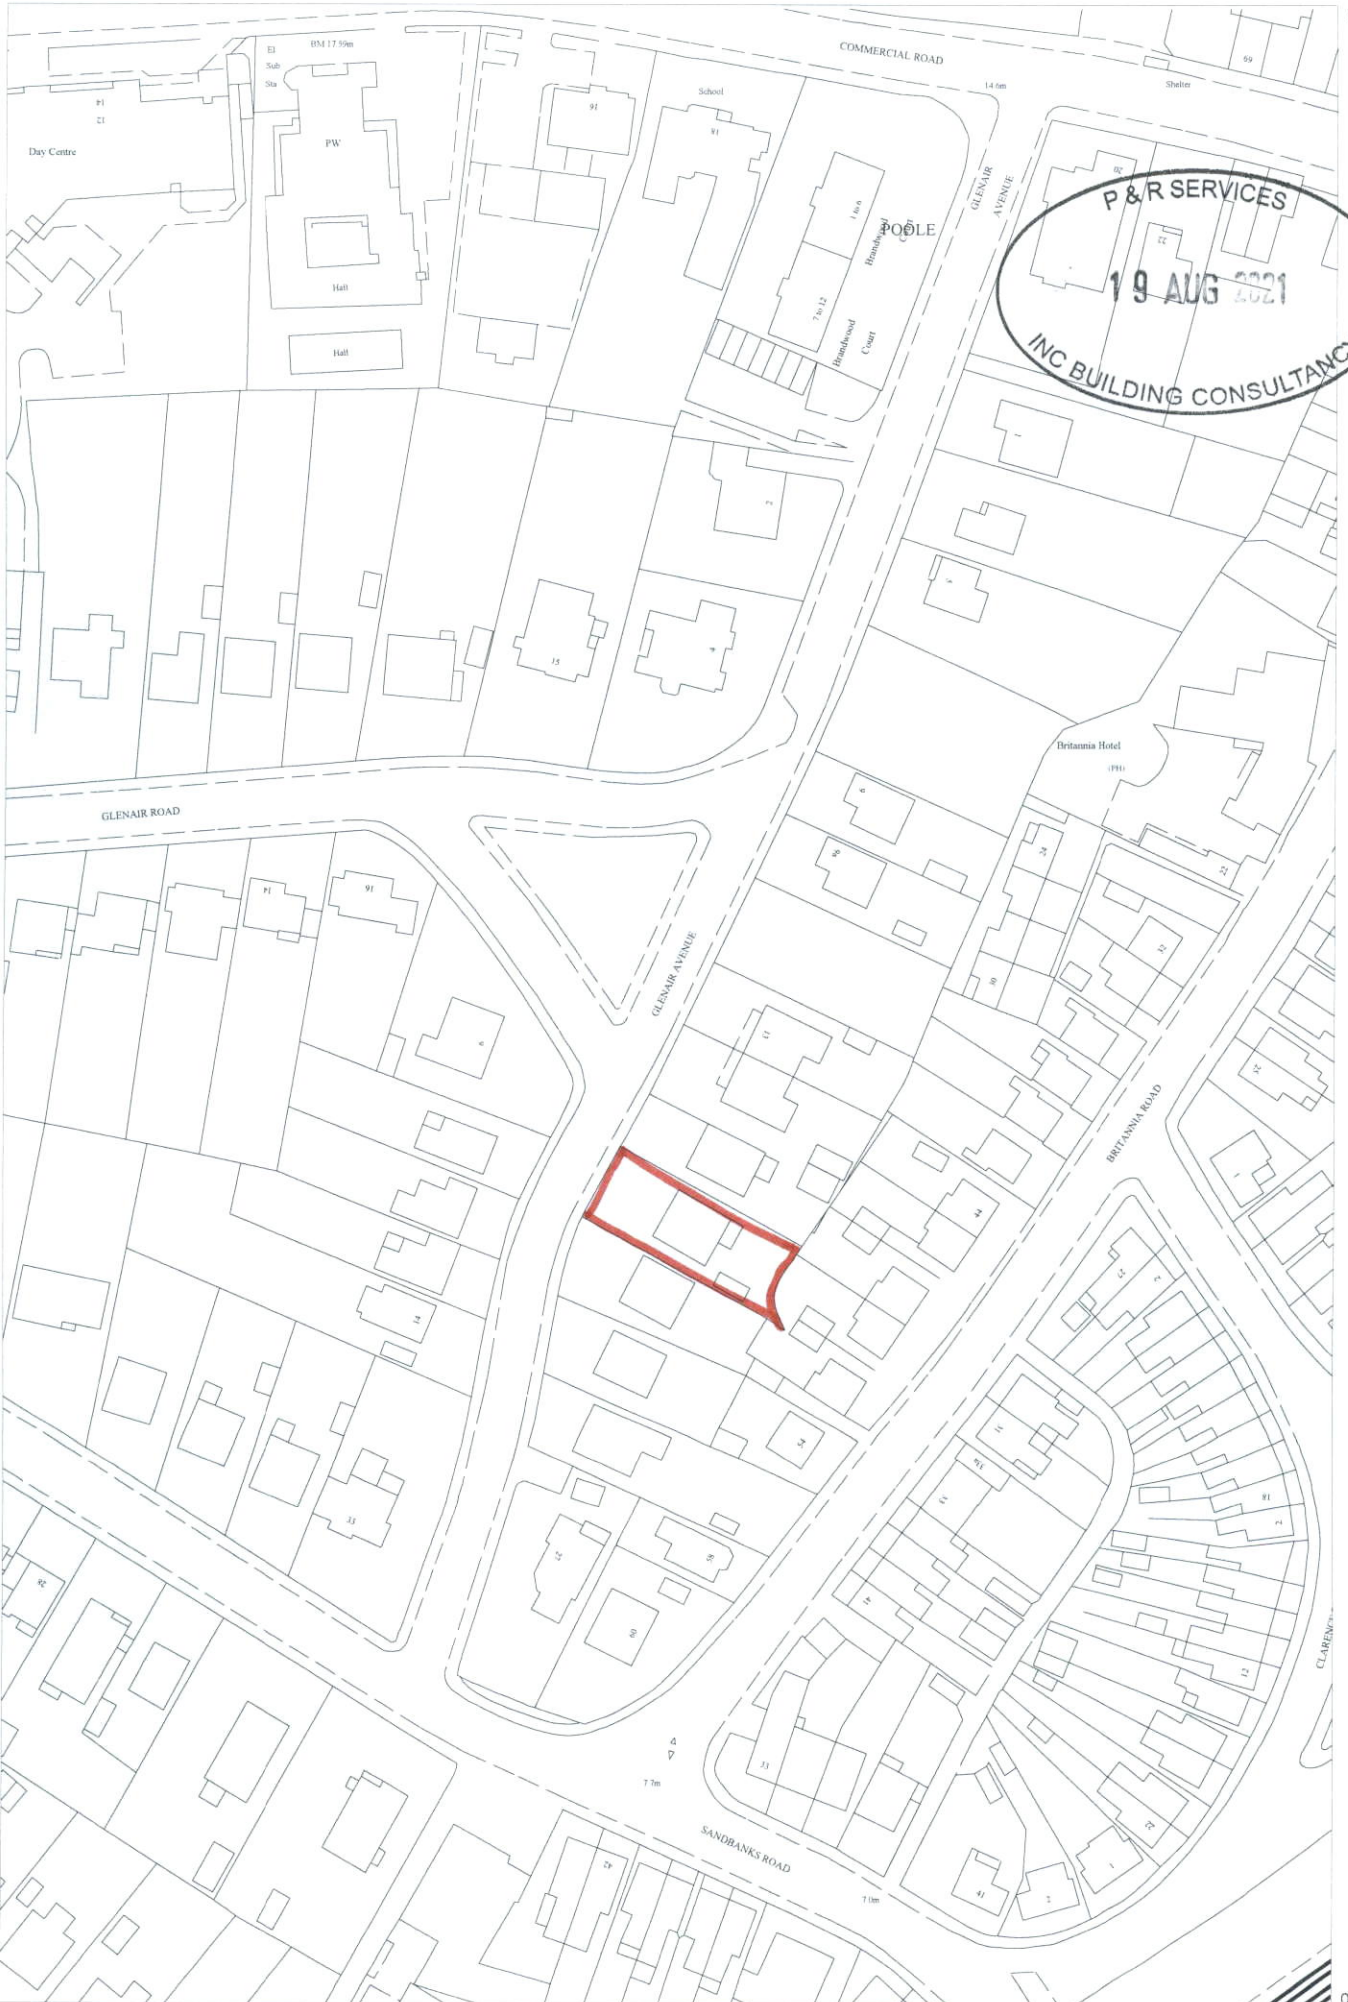

P&R SERVICES
19 AUG 2021
INC BUILDING CONSULTANCY



091215

091215

Scale 1:1,250

50 m

© Crown Copyright

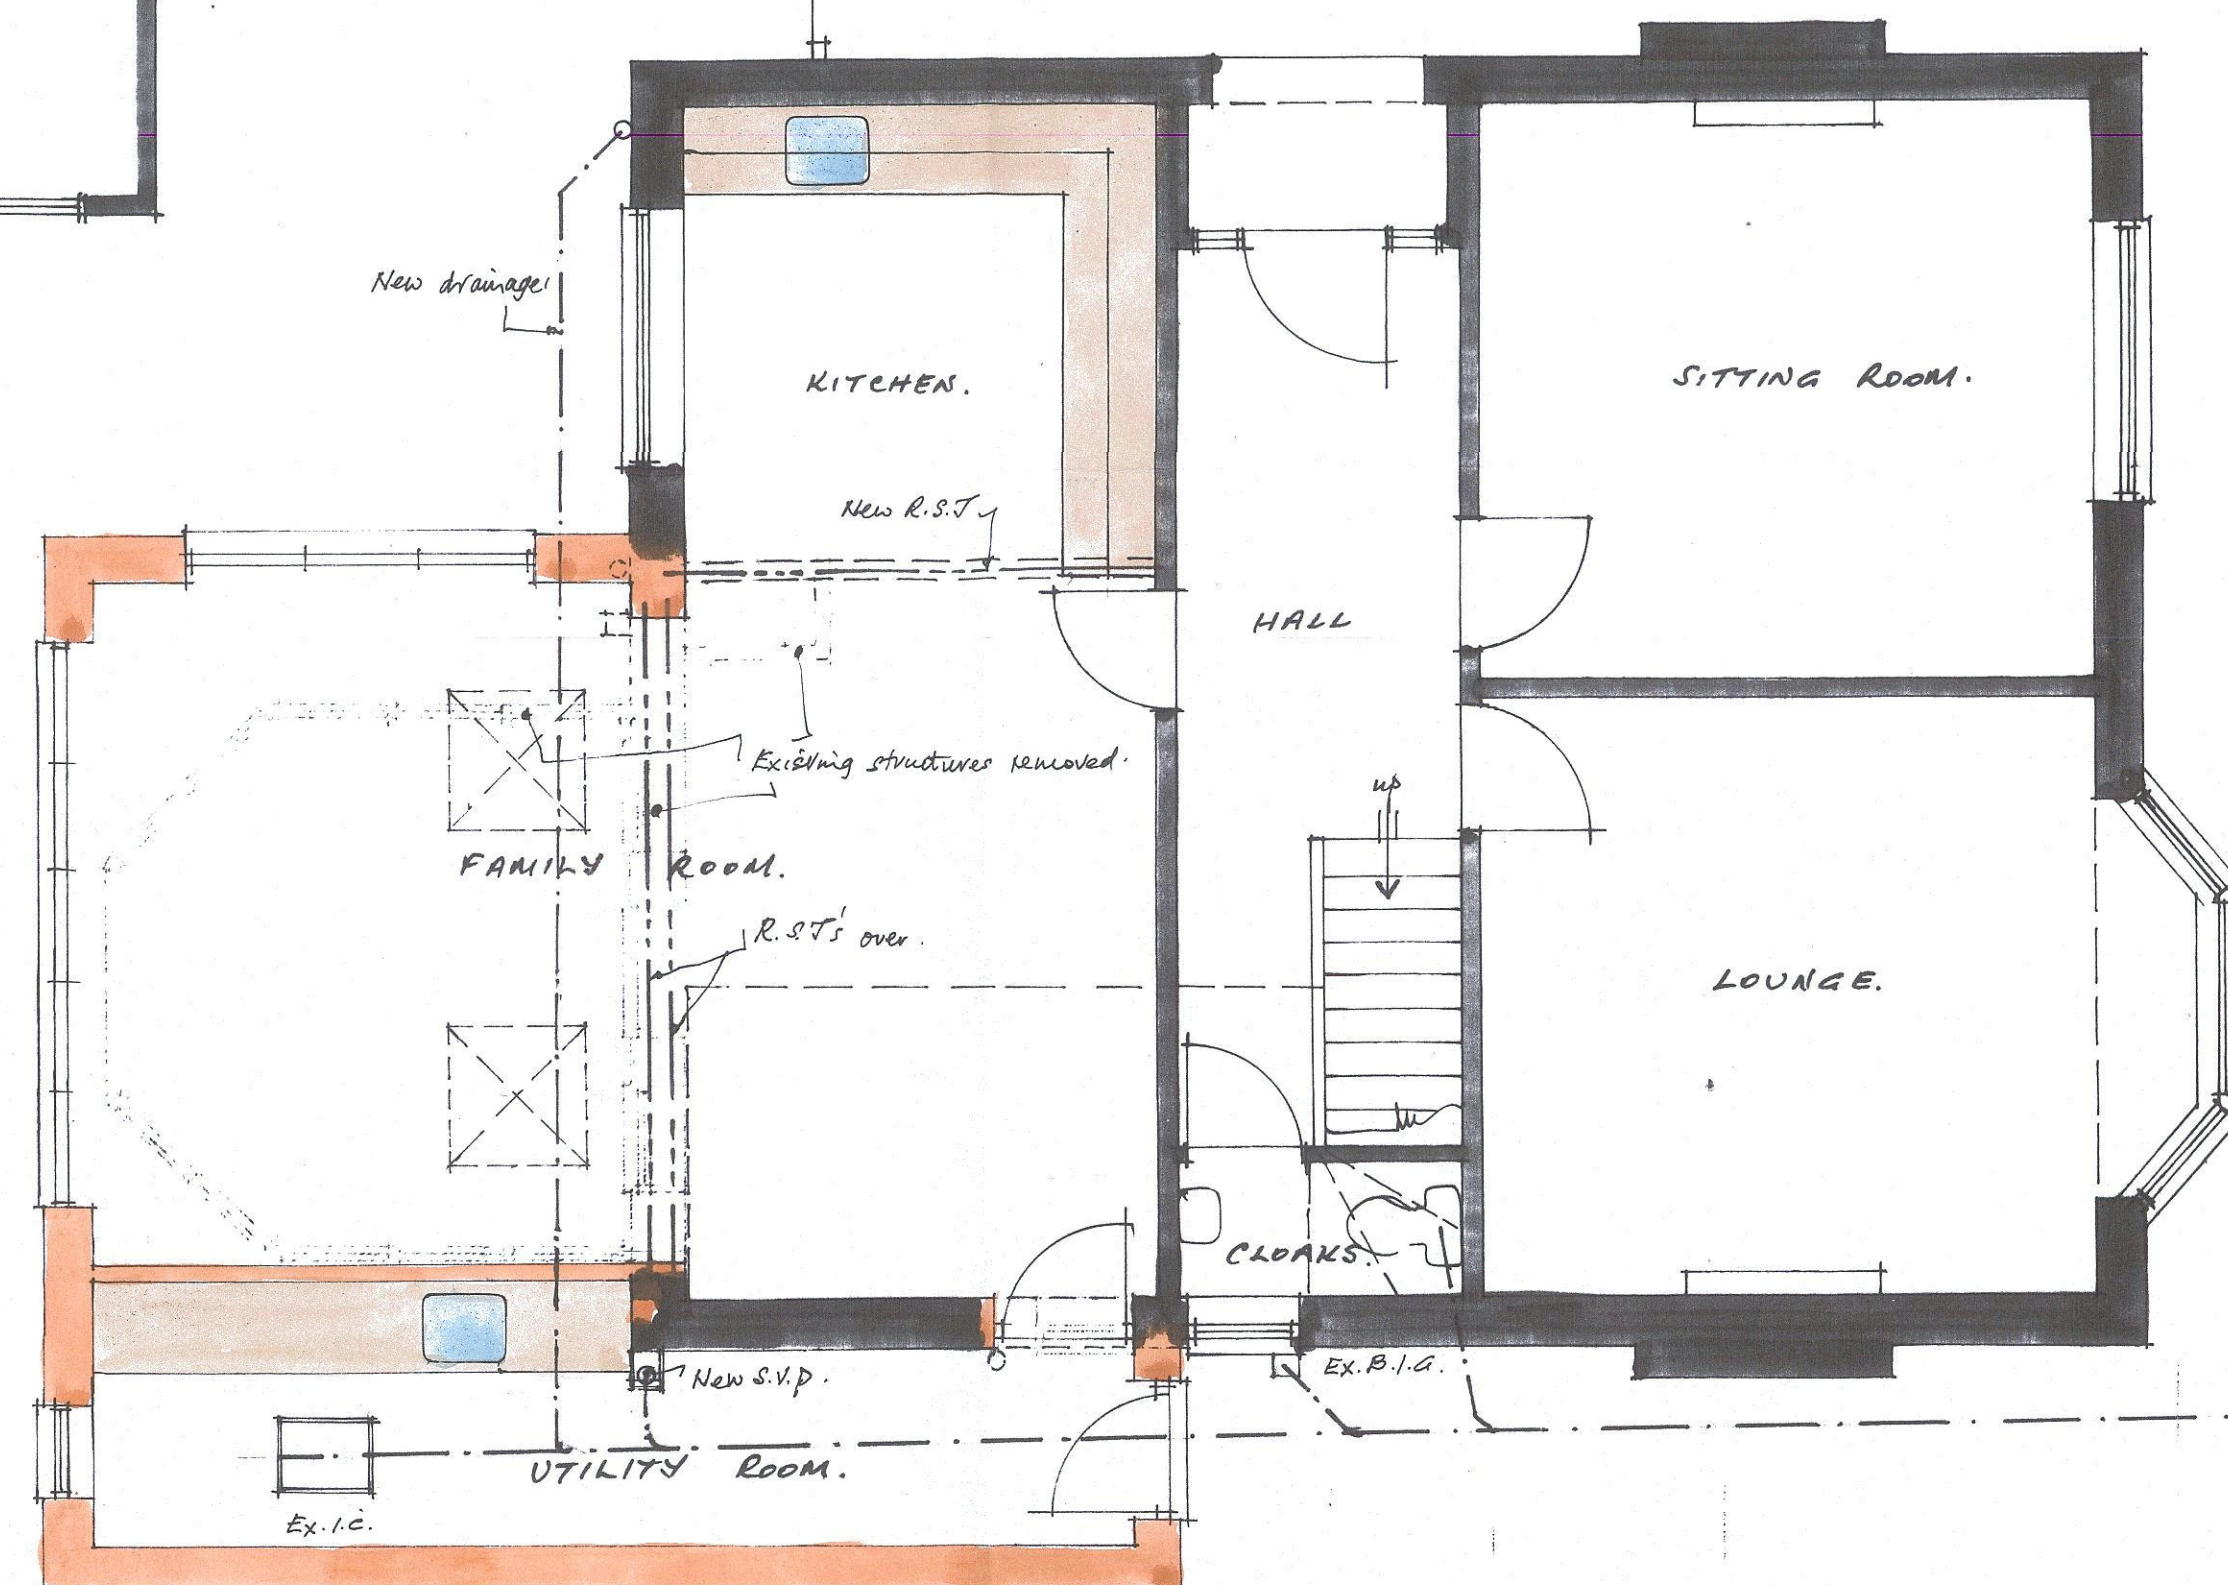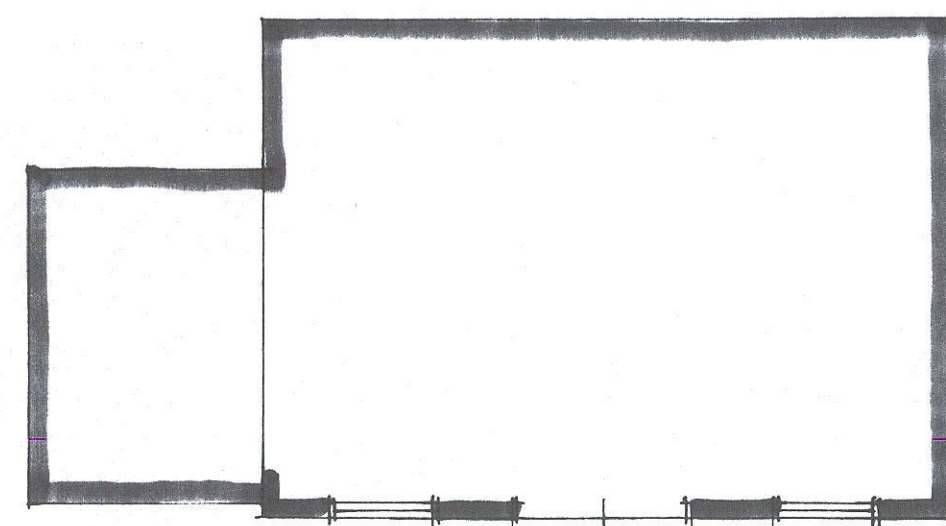

P & R SERVICES
19 AUG 2021
INC BUILDING CONSULTANCY

REVISION
TITLE PROPOSED ALTERATIONS & ADDITIONS, N°19, GLENAIR AVE, PARKSTONE, POOLE.

J. BURGESS & ASSOCIATES LTD
THE OLD PUMP HOUSE
45 HILL STREET, POOLE
DORSET, BH15 1NR
Telephone: 01202 678085
Email: jburgess2006@btconnect.com


SCALE: 1:50.
DRAWN: M.T.B.
DATED: August 2021.

DRAWING No. 6293-03.

3/4




NORTH WEST ELEVATION.

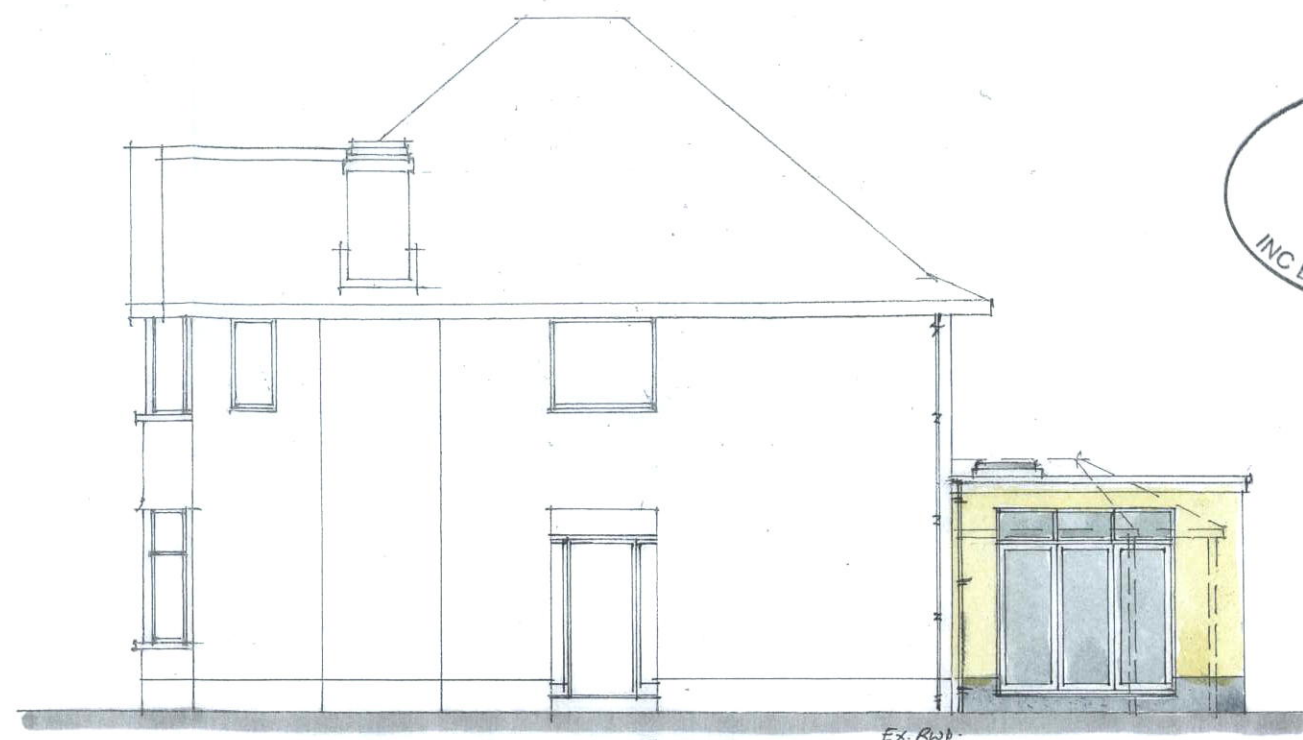


SOUTH WEST ELEVATION.



SOUTH EAST ELEVATION.

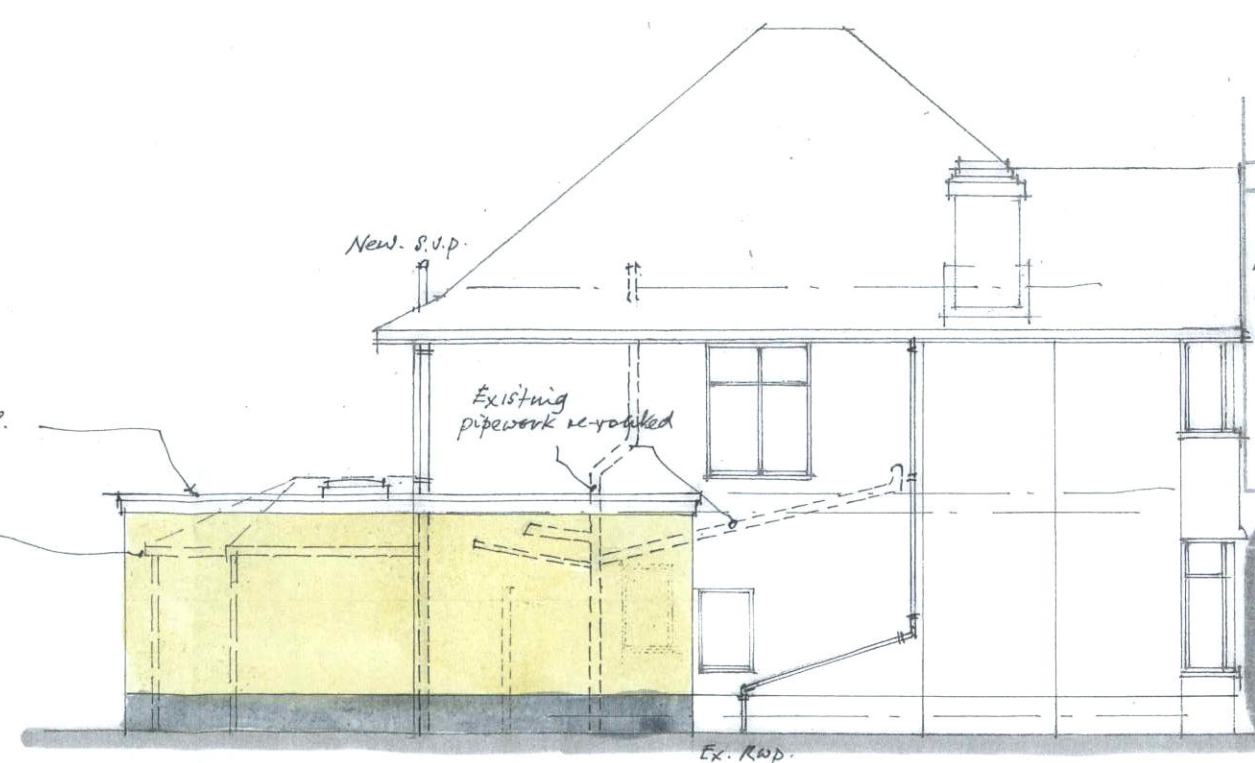

NORTH EAST ELEVATION

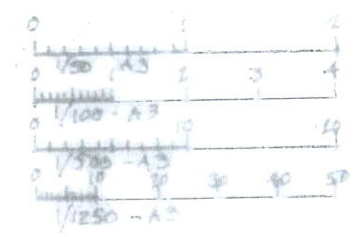


REVISION
TITLE
PROPOSED ALTERATIONS & ADDITIONS, No 19, GLENAIR AVE, PARKSTONE, POOLE.

J. BURGESS & ASSOCIATES LTD
THE OLD PUMP HOUSE
45 HILL STREET, POOLE
DORSET, BH15 1NR
Telephone: 01202 676095
Email: jburgess2005@btconnect.com

SCALE: 1:100
DRAWN: M.J.B
DATED: August 2021.

DRAWING No. 6293-04.

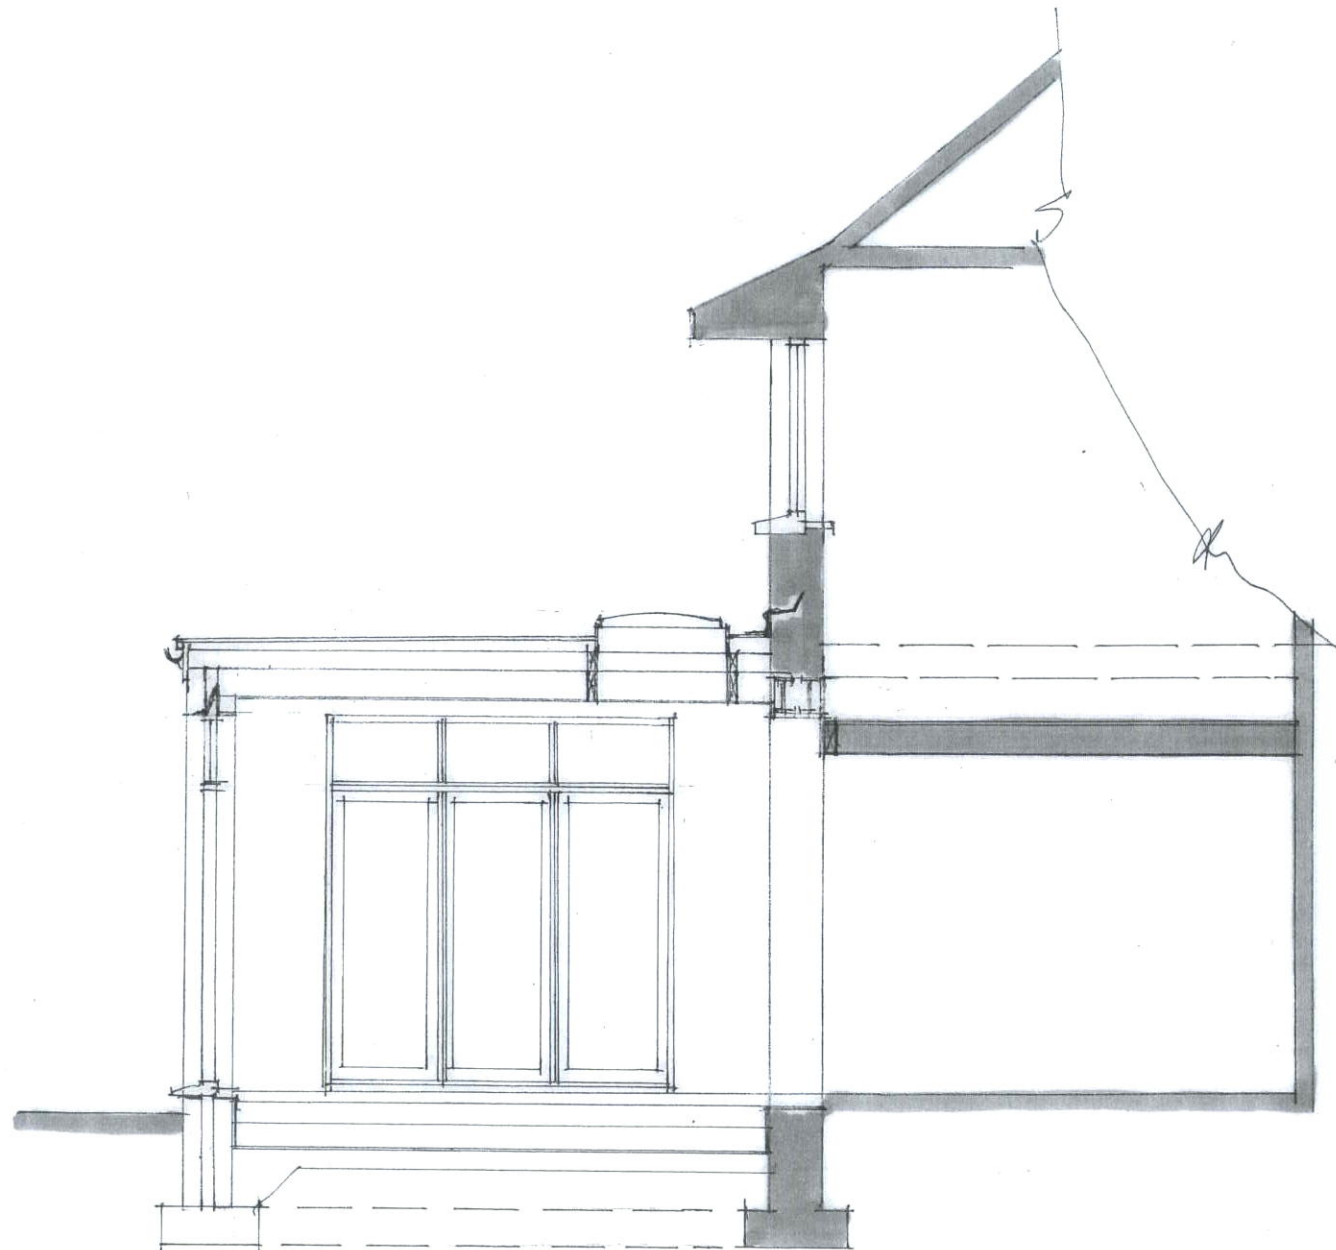


SECTION !



BLOCK PLAN: Scale 1:500.



4/4

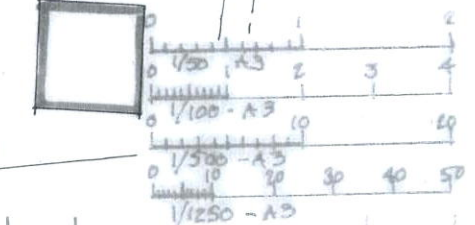

REVISION	
TITLE	PROPOSED ALTERATIONS & ADDITIONS, NO 19, GLENAIR AVE, PARKSTONE, POOLE.

J. BURGESS & ASSOCIATES LTD
 THE OLD PUMP HOUSE
 45 HILL STREET, POOLE
 DORSET, BH15 1NR
 Telephone: 01202 676095
 Email: jburgess2005@btconnect.com

SCALE:
 DRAWN: M.T.B.
 DATED: August 2021

DRAWING No: 6293-05.