



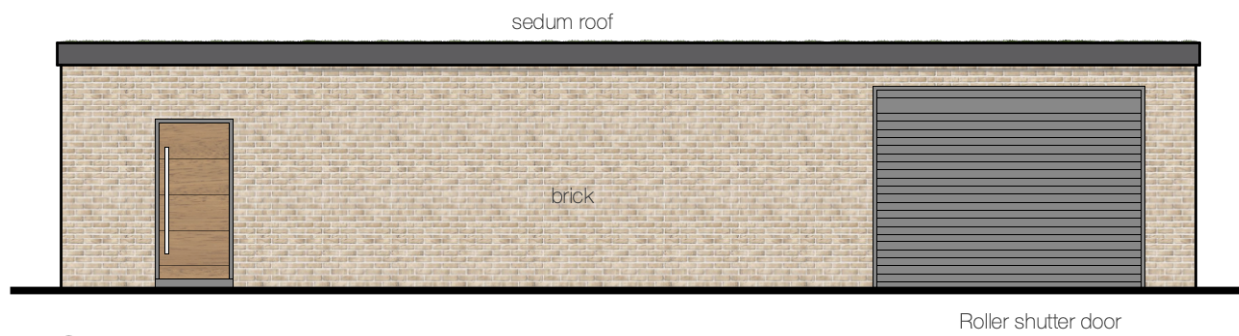

South Elevation
Scale 1:100 @ A3

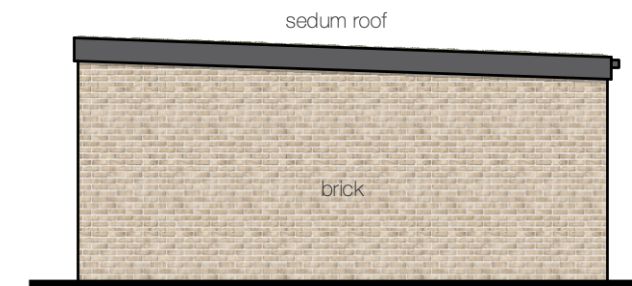


East Elevation
Scale 1:100 @ A3




North Elevation
Scale 1:100 @ A3



West Elevation
Scale 1:100 @ A3

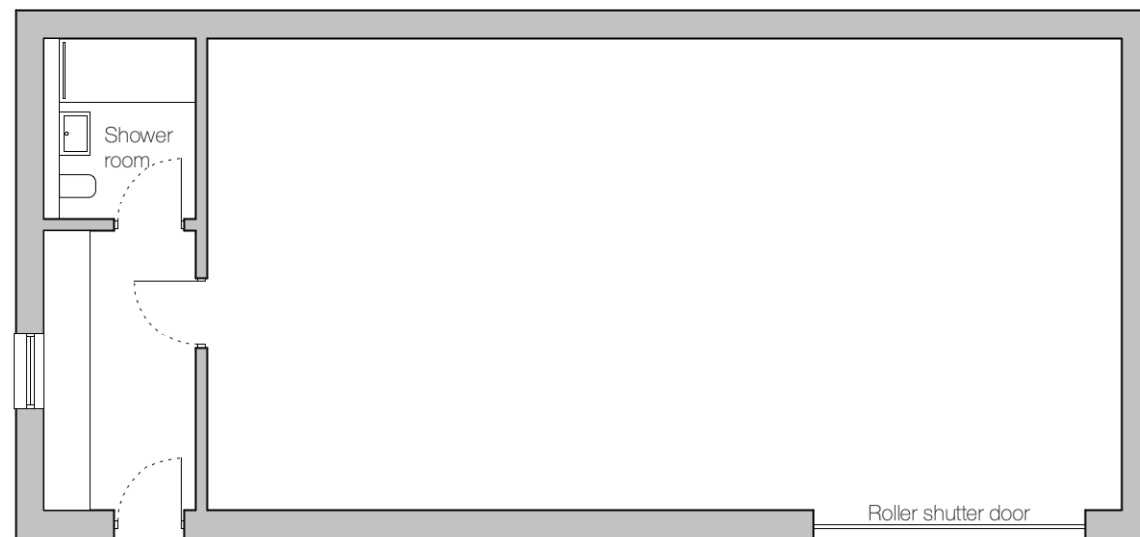

Floor Plan
Scale 1:100 @ A3

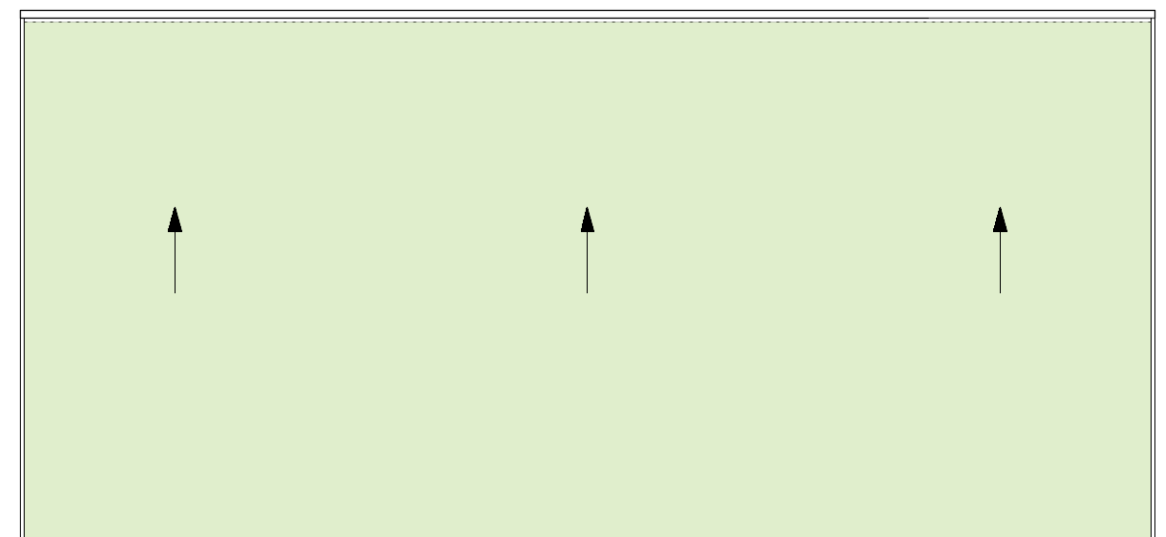

Roof Plan
Scale 1:100 @ A3

1 2 3 4 5 10m

REV_

38 Sandbanks Road, Poole

Proposed Storage | **2031 11** | davidjames architects & partners ltd

tel: 01202 755633

Drawn By : HVG Checked By : DJ

Note: Do not scale from this drawing. This drawing is copyright and remains the property of David James Architects & Partners Ltd. Unauthorised use for any purpose is prohibited. ©