


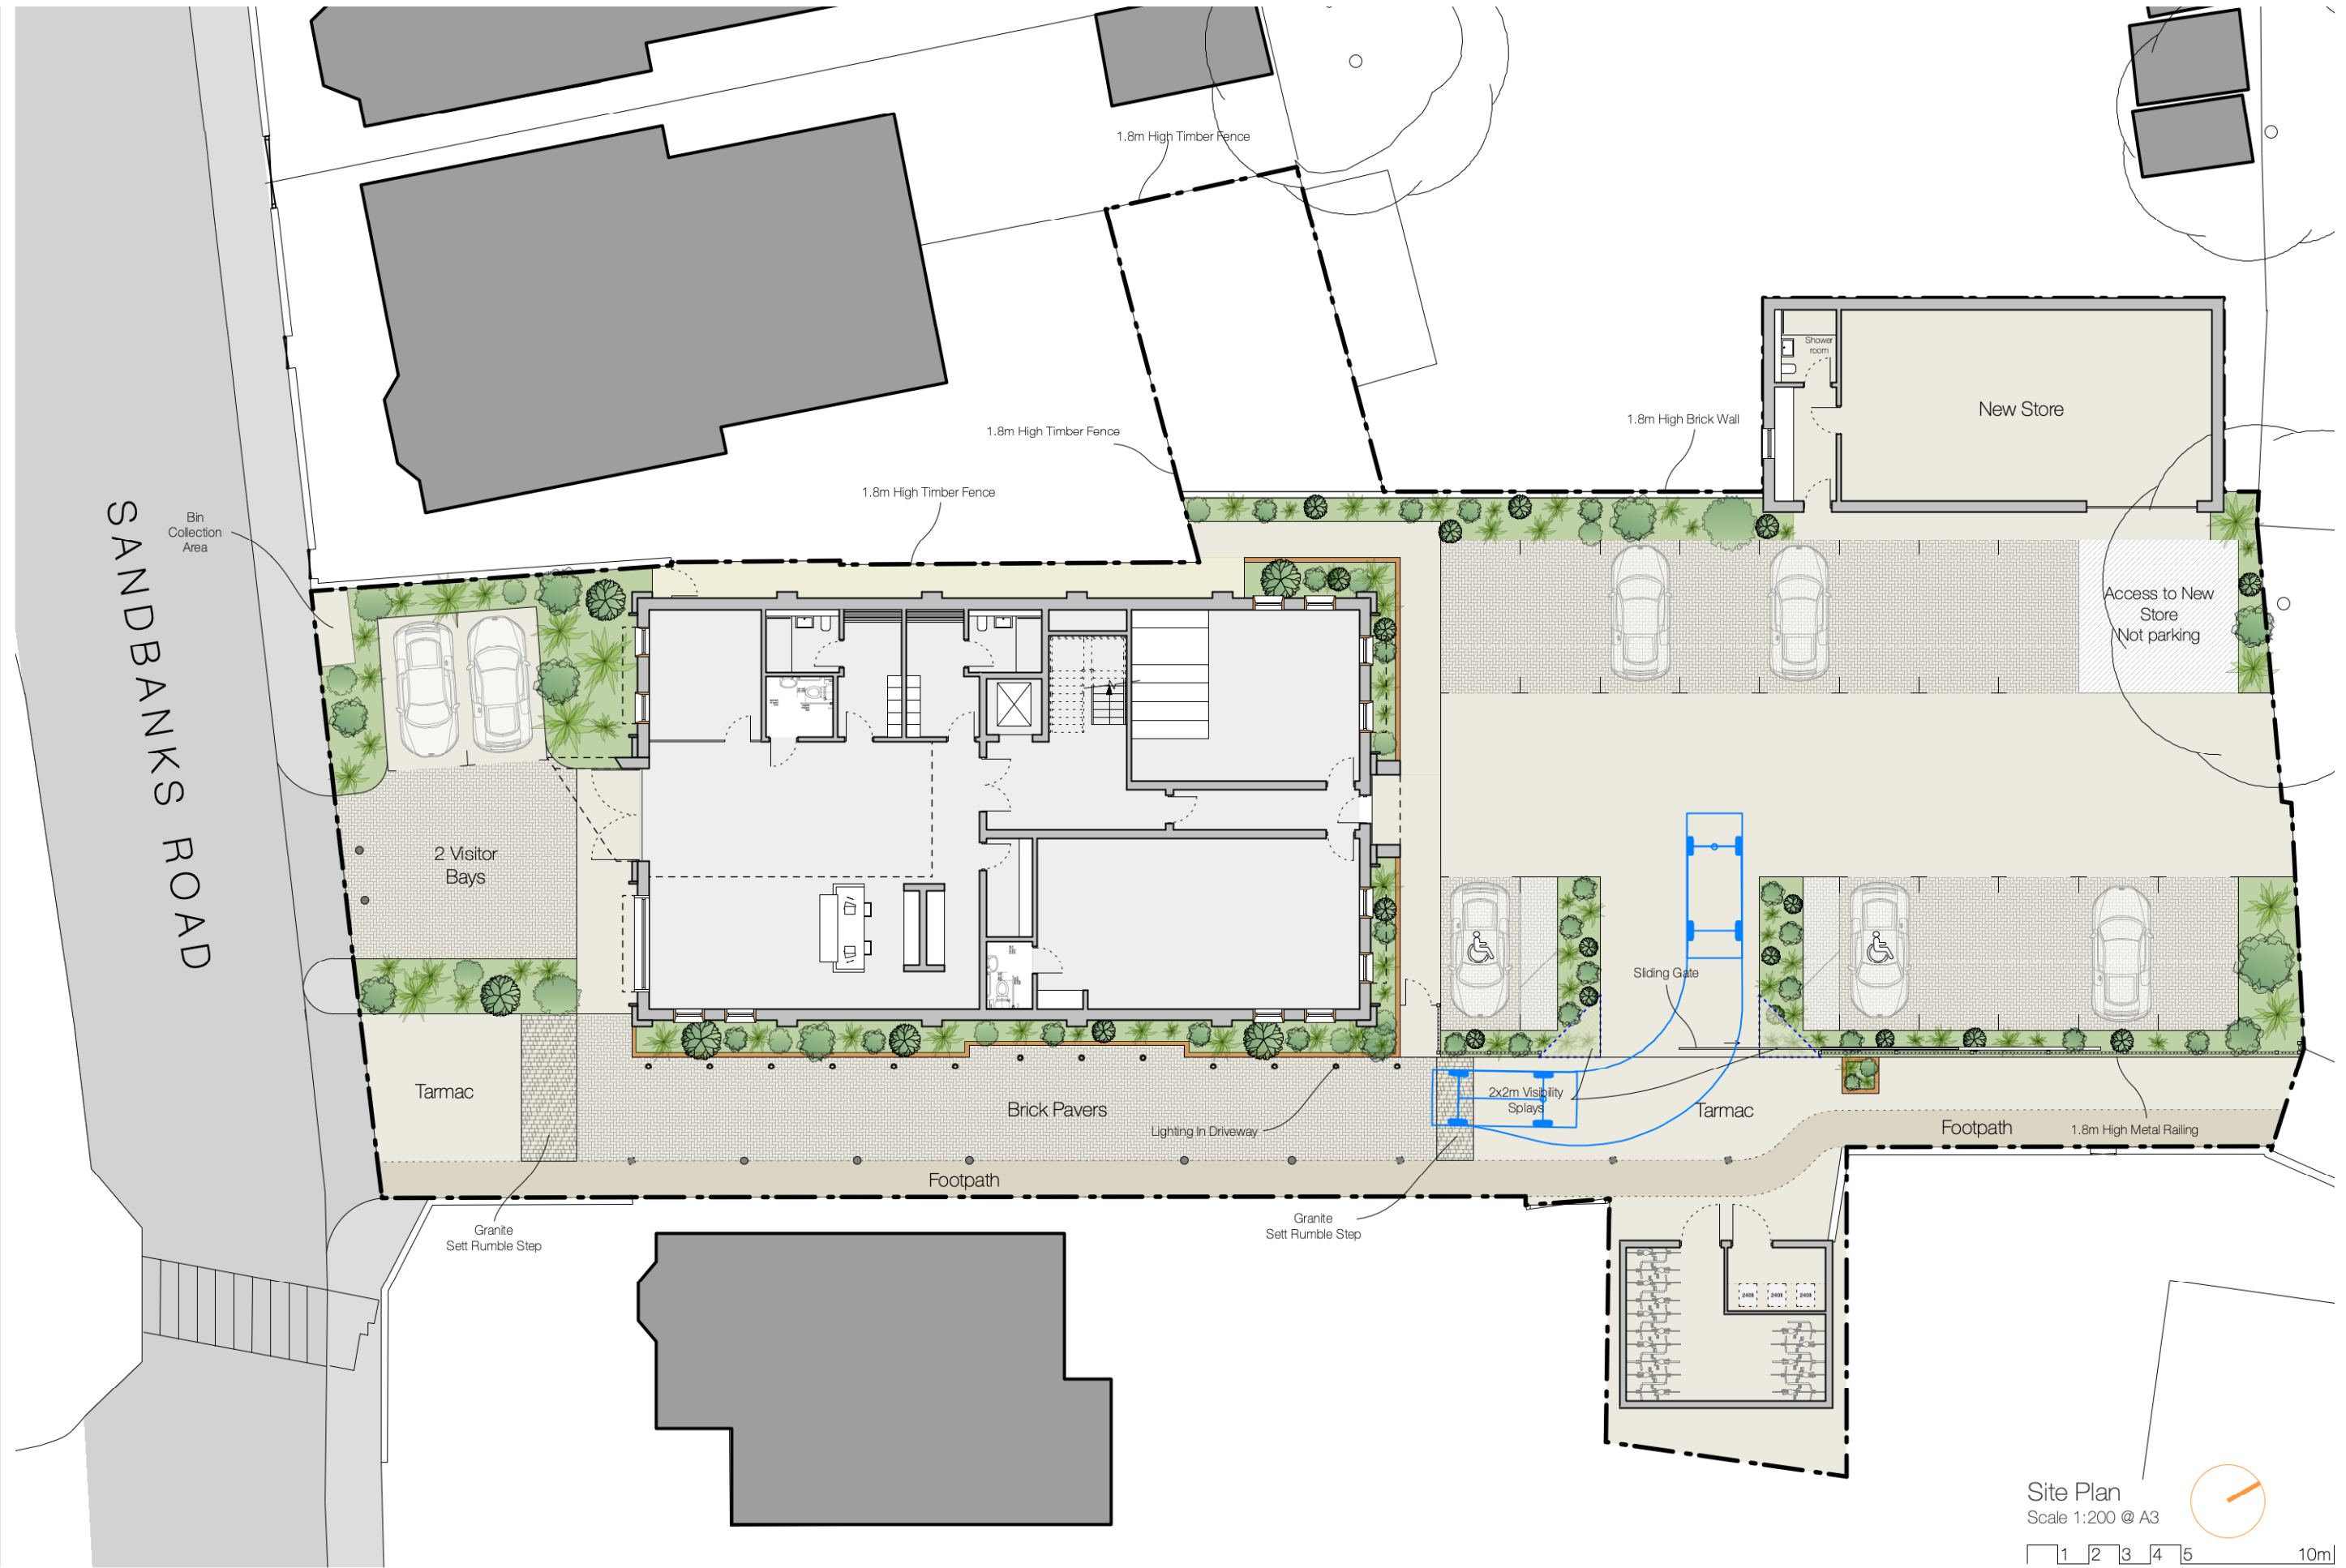

Site Plan
Scale 1:200 @ A3
1 2 3 4 5 10m

REV_A_2021.12.16_Bin & Bike Store revised. Bin collection point added_ES
REV_B_2021.12.22_Vehicular access, footpath & parking revised, disabled bays & visibility splays added following highways comments. Cycles removed to allow for passing zone_ES

38 Sandbanks Road, Poole

Site Plan | 2031 02C | davidjames architects & partners ltd

tel: 01202 755633

Drawn By : HVG Checked By : DJ

Note: Do not scale from this drawing. This drawing is copyright and remains the property of David James Architects & Partners Ltd. Unauthorised use for any purpose is prohibited. ©