



Ground Floor Plan
Scale 1:100 @ A3

1 2 3 4 5 10m

REV_


38 Sandbanks Road, Poole

Ground Floor Plan | **2031 03** | davidjames architects & partners ltd

tel: 01202 755633

Drawn By : HVG Checked By : DJ

Note: Do not scale from this drawing. This drawing is copyright and remains the property of David James Architects & Partners Ltd. Unauthorised use for any purpose is prohibited. ©

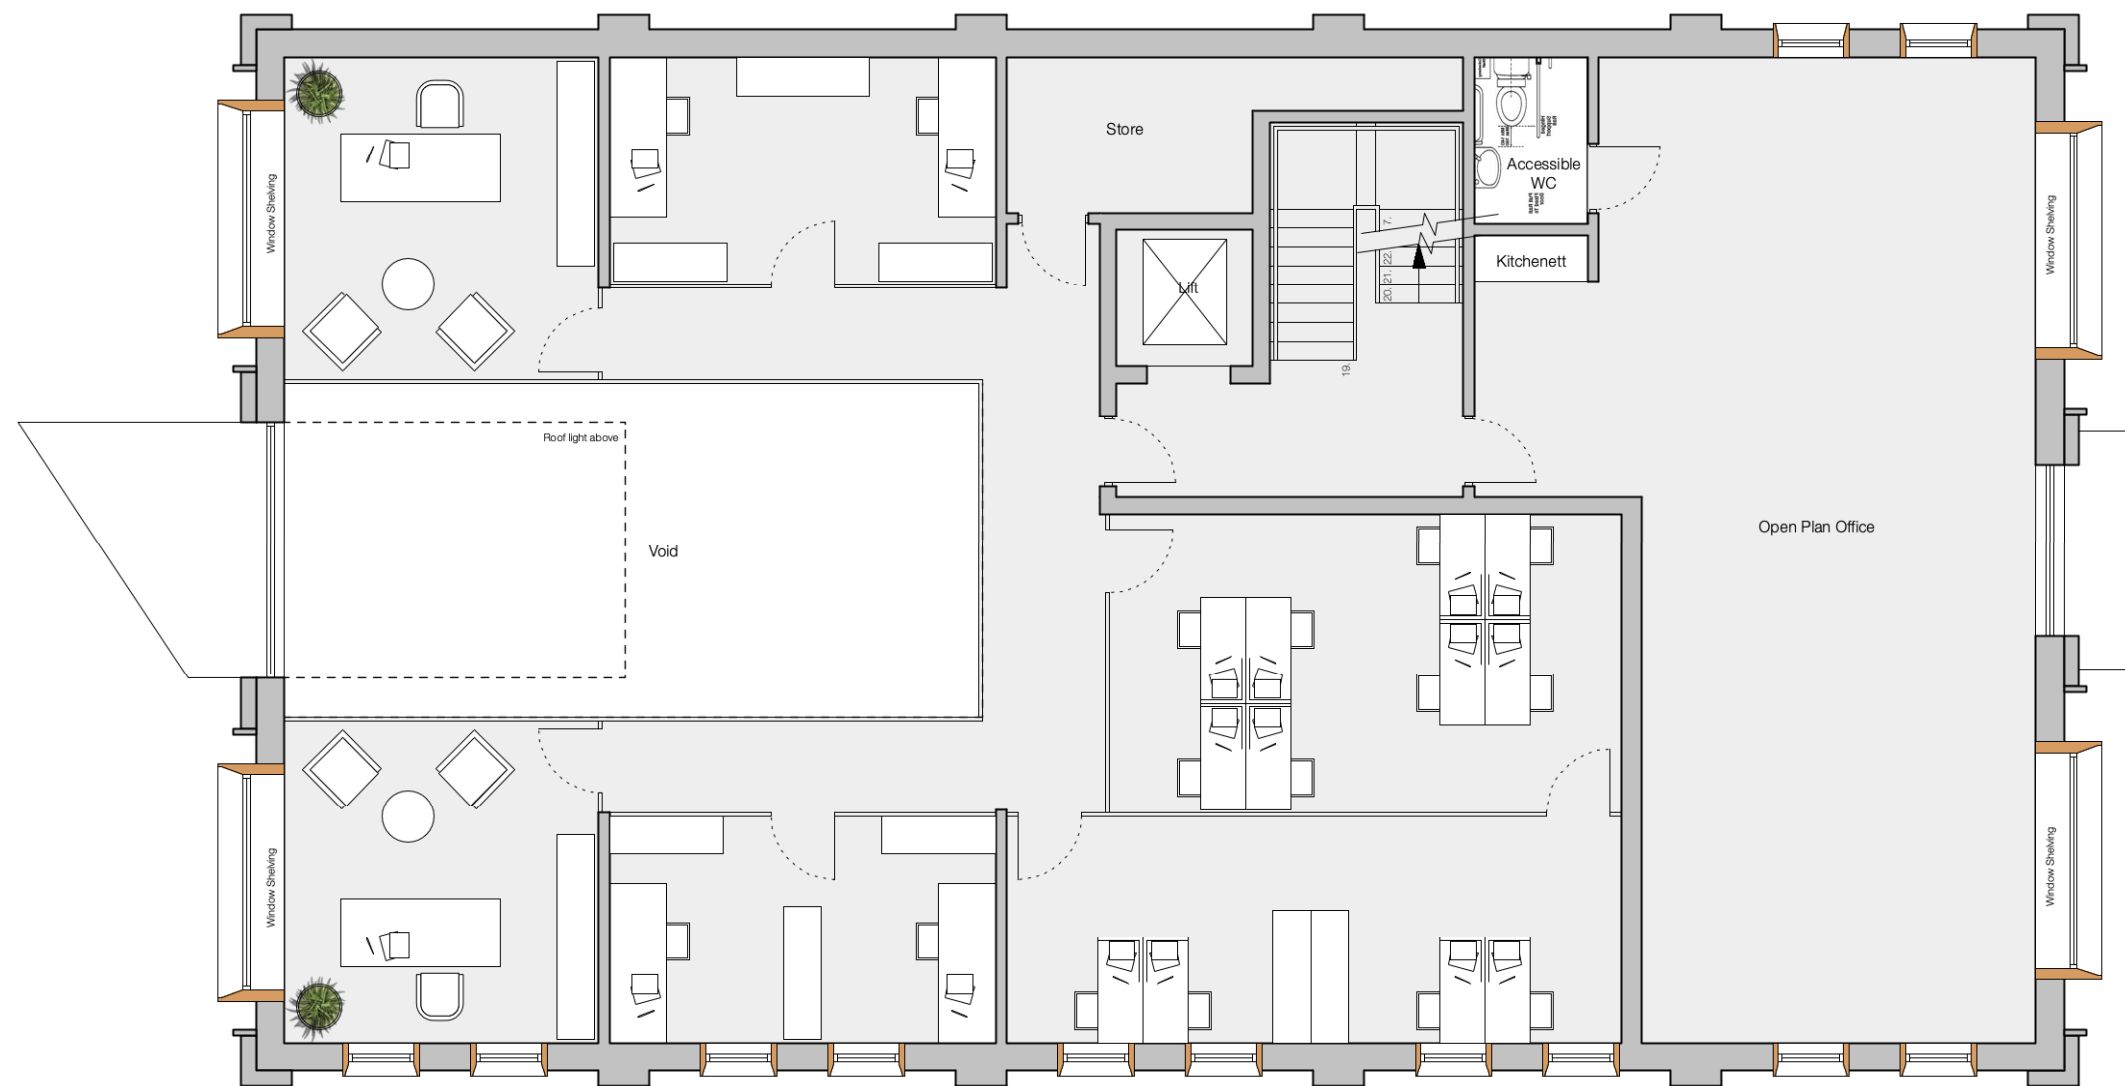

First Floor Plan
Scale 1:100 @ A3

1 2 3 4 5 10m

REV_


38 Sandbanks Road, Poole

First Floor Plan | 2031 04 | davidjames architects & partners ltd

tel: 01202 755633

Drawn By : HVG Checked By : DJ

Note: Do not scale from this drawing. This drawing is copyright and remains the property of David James Architects & Partners Ltd. Unauthorised use for any purpose is prohibited. ©

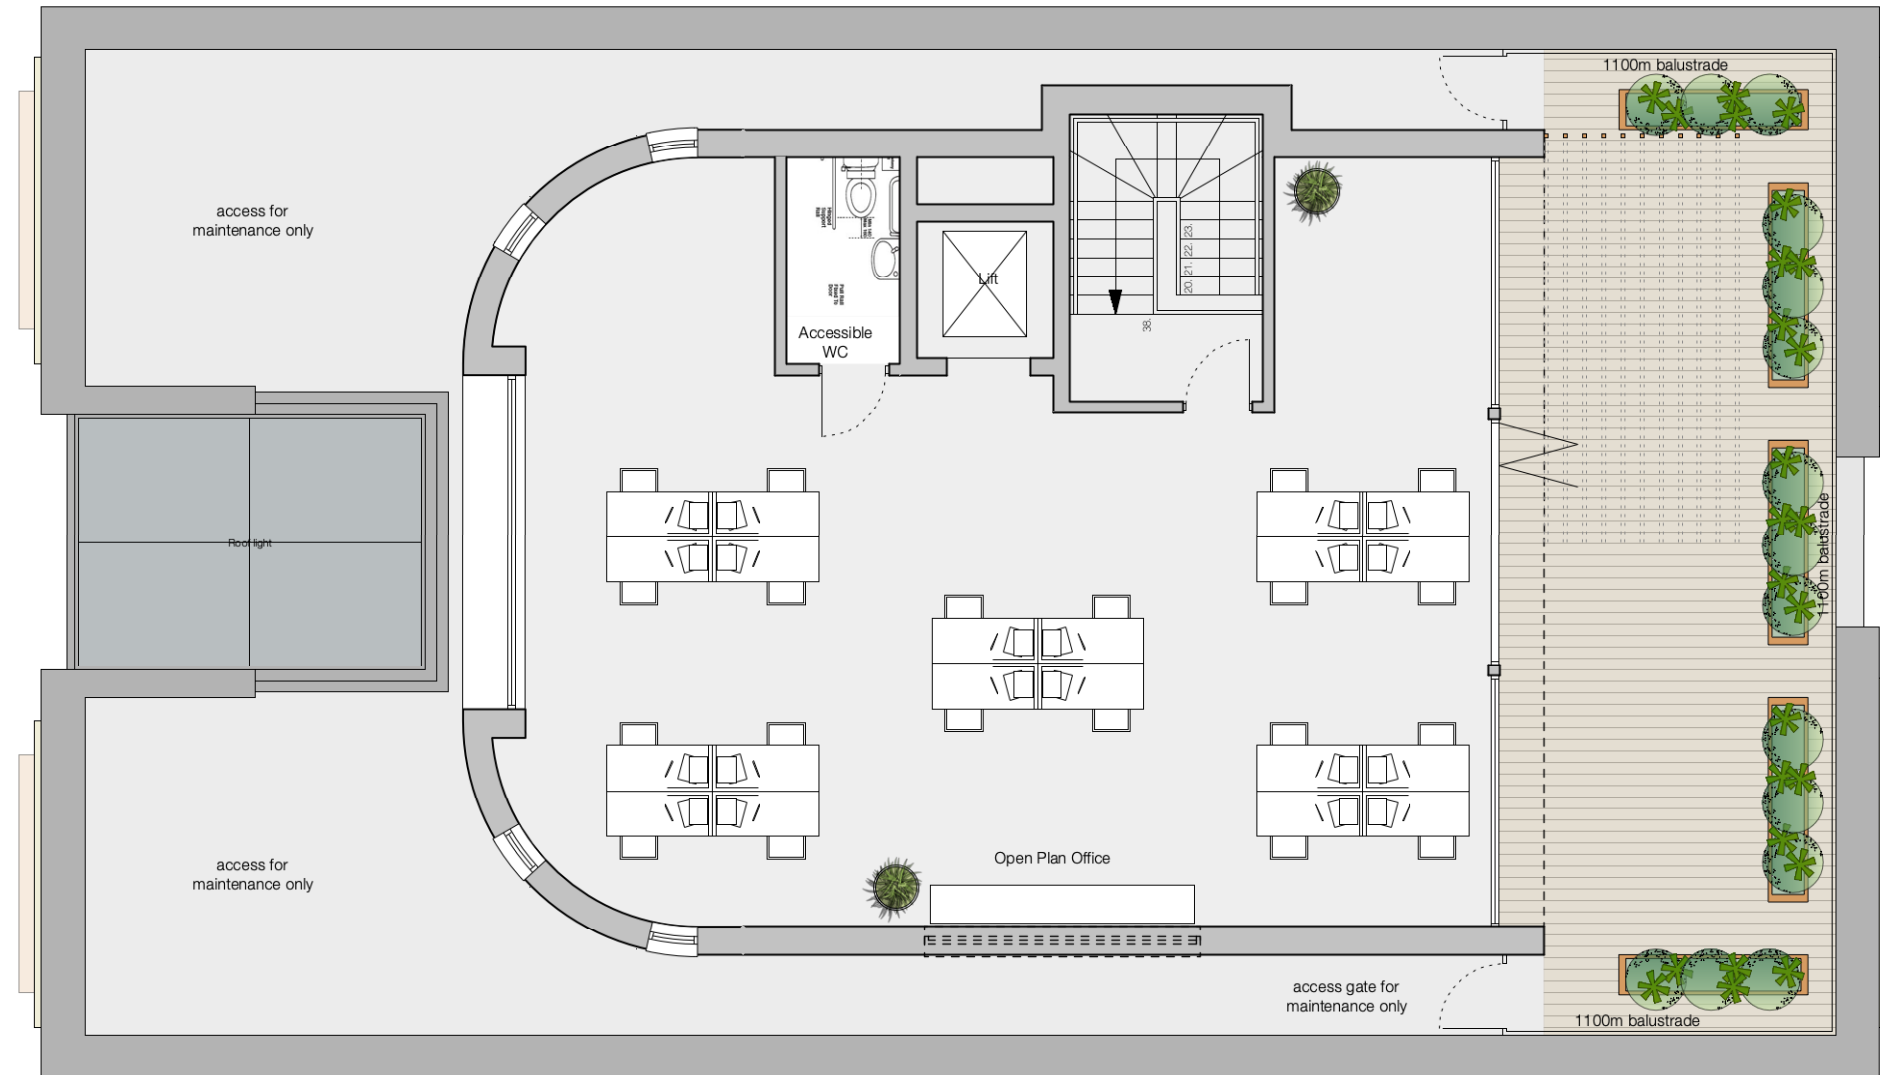

Second Floor Plan
Scale 1:100 @ A3

1 2 3 4 5 10m

REV_


38 Sandbanks Road, Poole

Second Floor Plan | 2031 05 | davidjames architects & partners ltd

tel: 01202 755633

Drawn By : HVG Checked By : DJ

Note: Do not scale from this drawing. This drawing is copyright and remains the property of David James Architects & Partners Ltd. Unauthorised use for any purpose is prohibited. ©

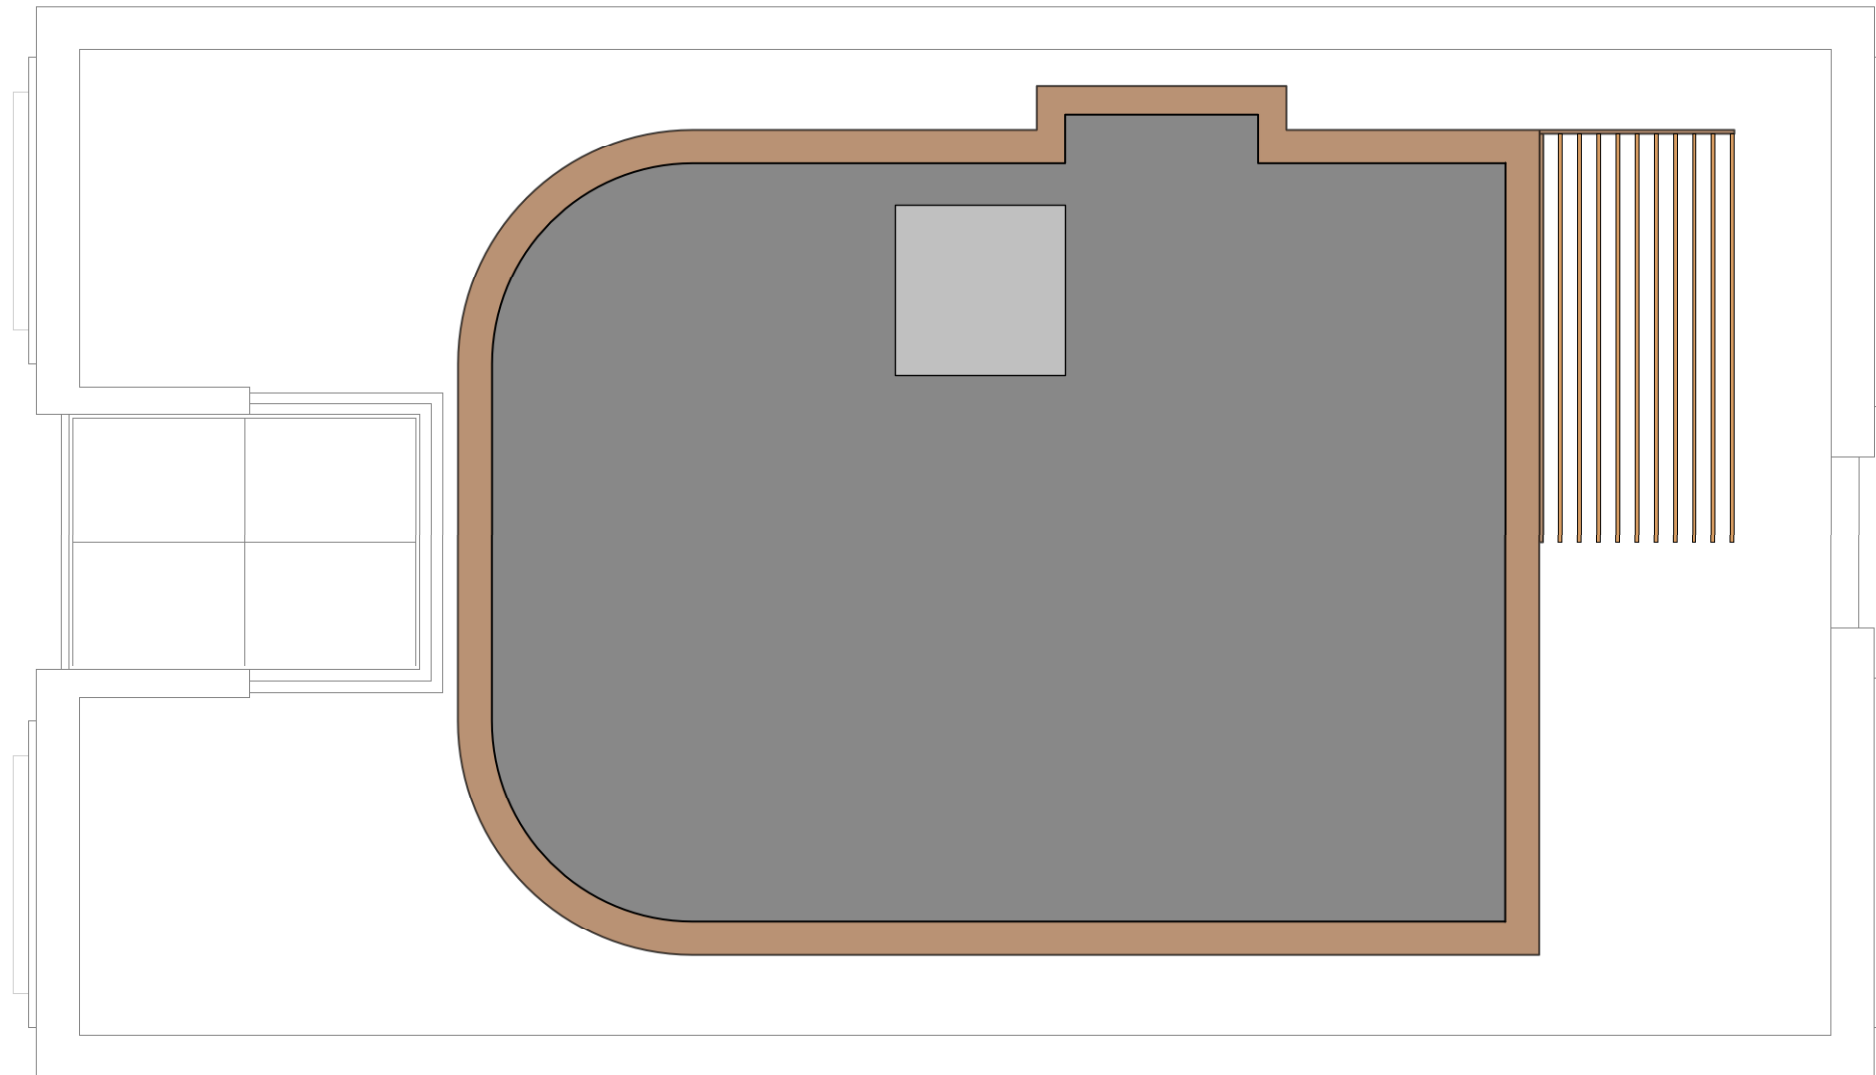

Roof Plan
Scale 1:100 @ A3

1 2 3 4 5 10m

REV_

38 Sandbanks Road, Poole

Roof Plan | 2031 06 | davidjames architects & partners ltd

tel: 01202 755633

Drawn By : HVG Checked By : DJ

Note: Do not scale from this drawing. This drawing is copyright and remains the property of David James Architects & Partners Ltd. Unauthorised use for any purpose is prohibited. ©



Front Elevation (North East)
Scale 1:100 @ A3



Side Elevation (North West)
Scale 1:100 @ A3


1 2 3 4 5 10m

REV_

38 Sandbanks Road, Poole



Front Elevation (South West)
Scale 1:100 @ A3

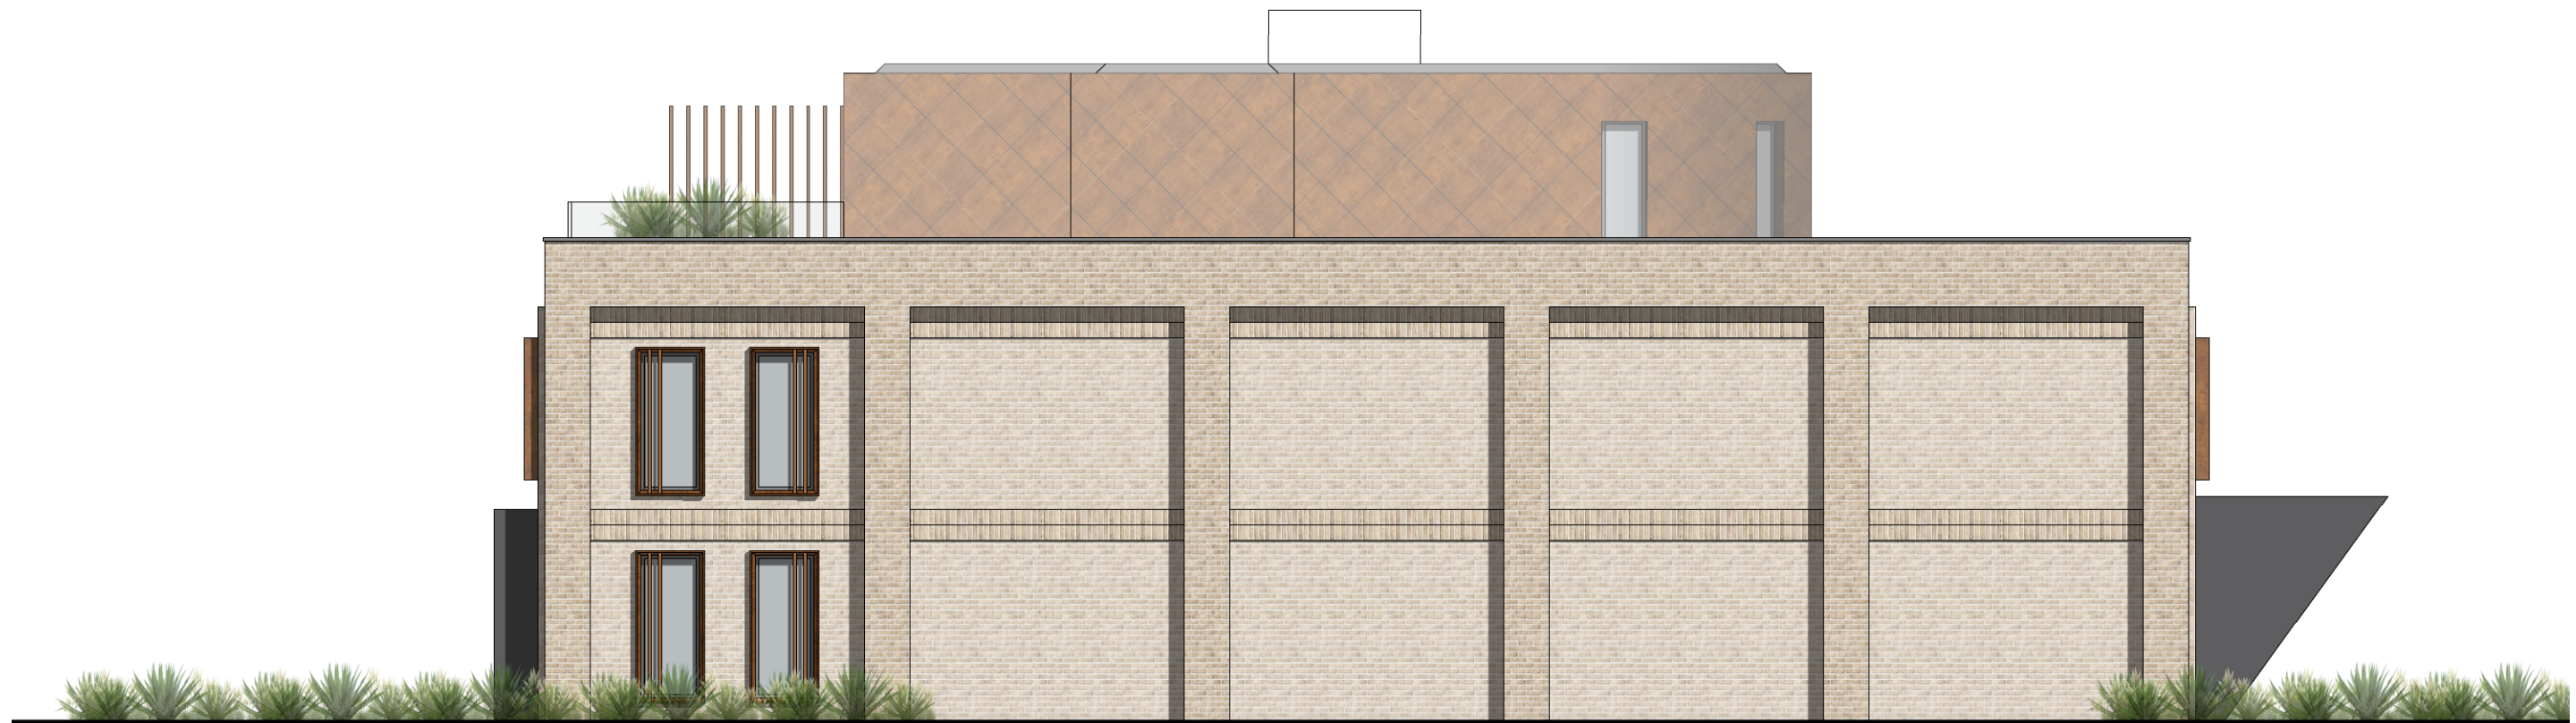

Side Elevation (South East)
Scale 1:100 @ A3

1 2 3 4 5 10m