



Orientation

Key Plan

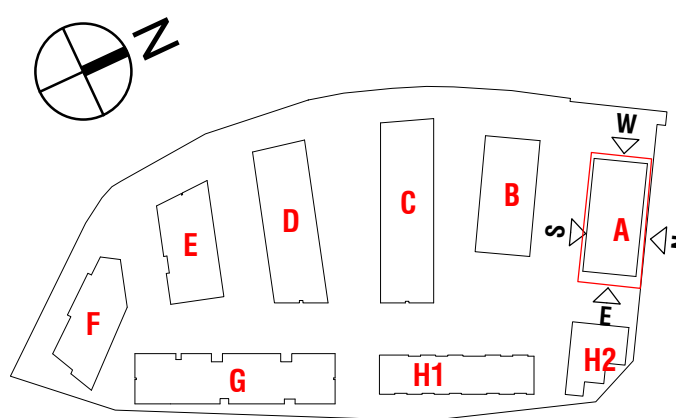


Block A North Elevation
1 : 200

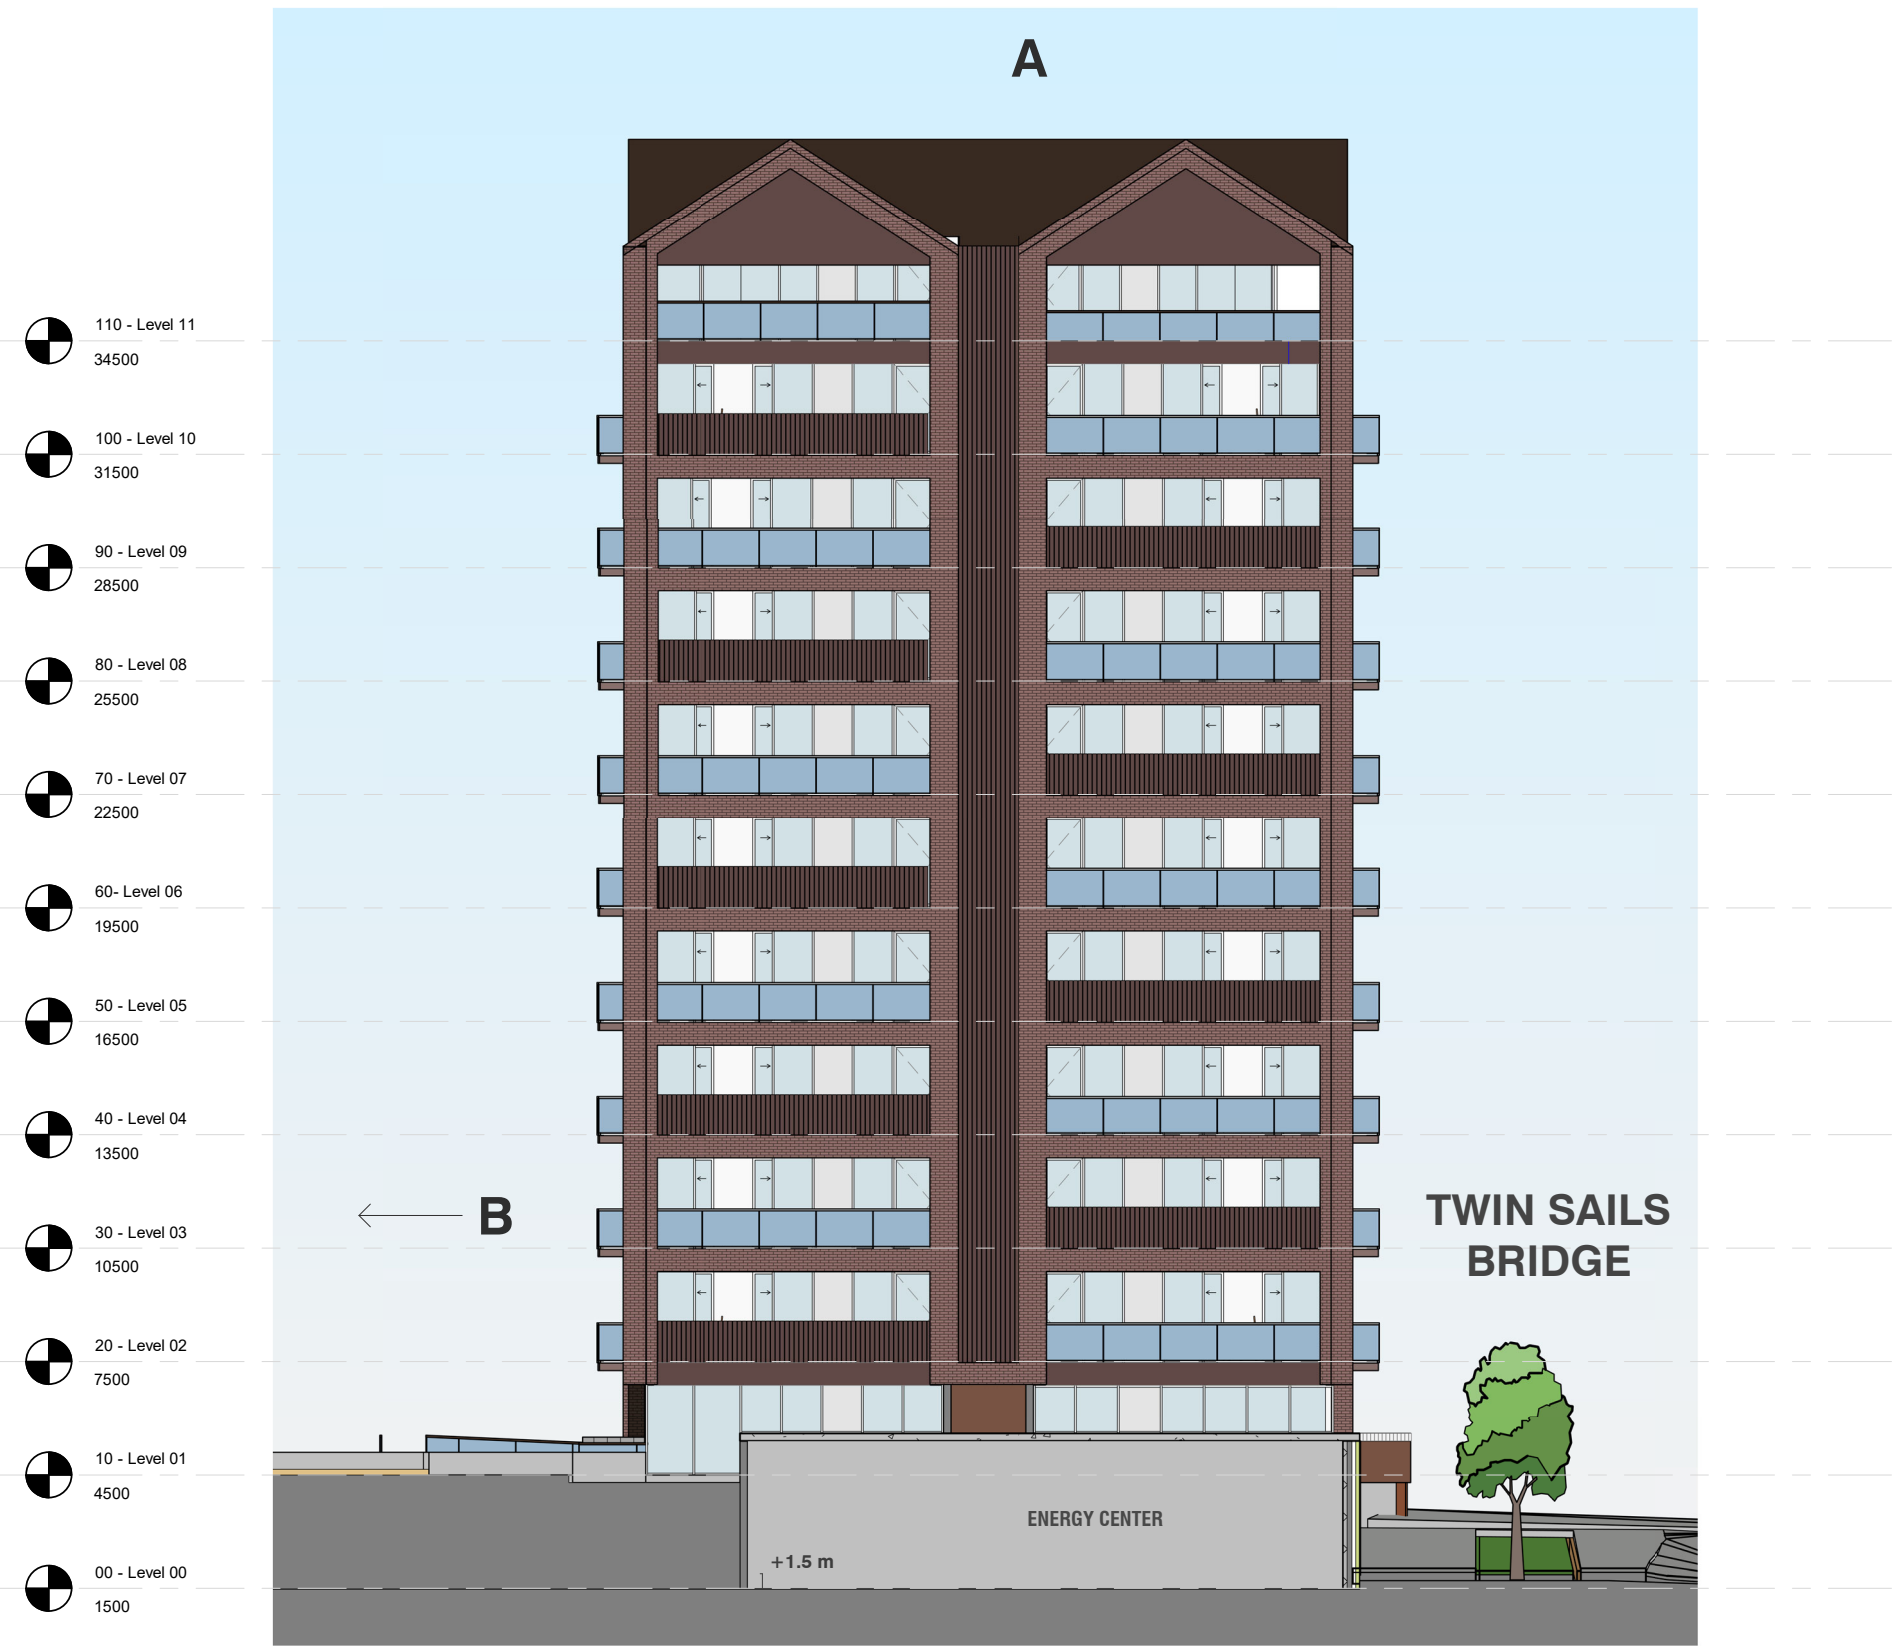

Block A East Elevation
1 : 200



Block A South Elevation
1 : 200

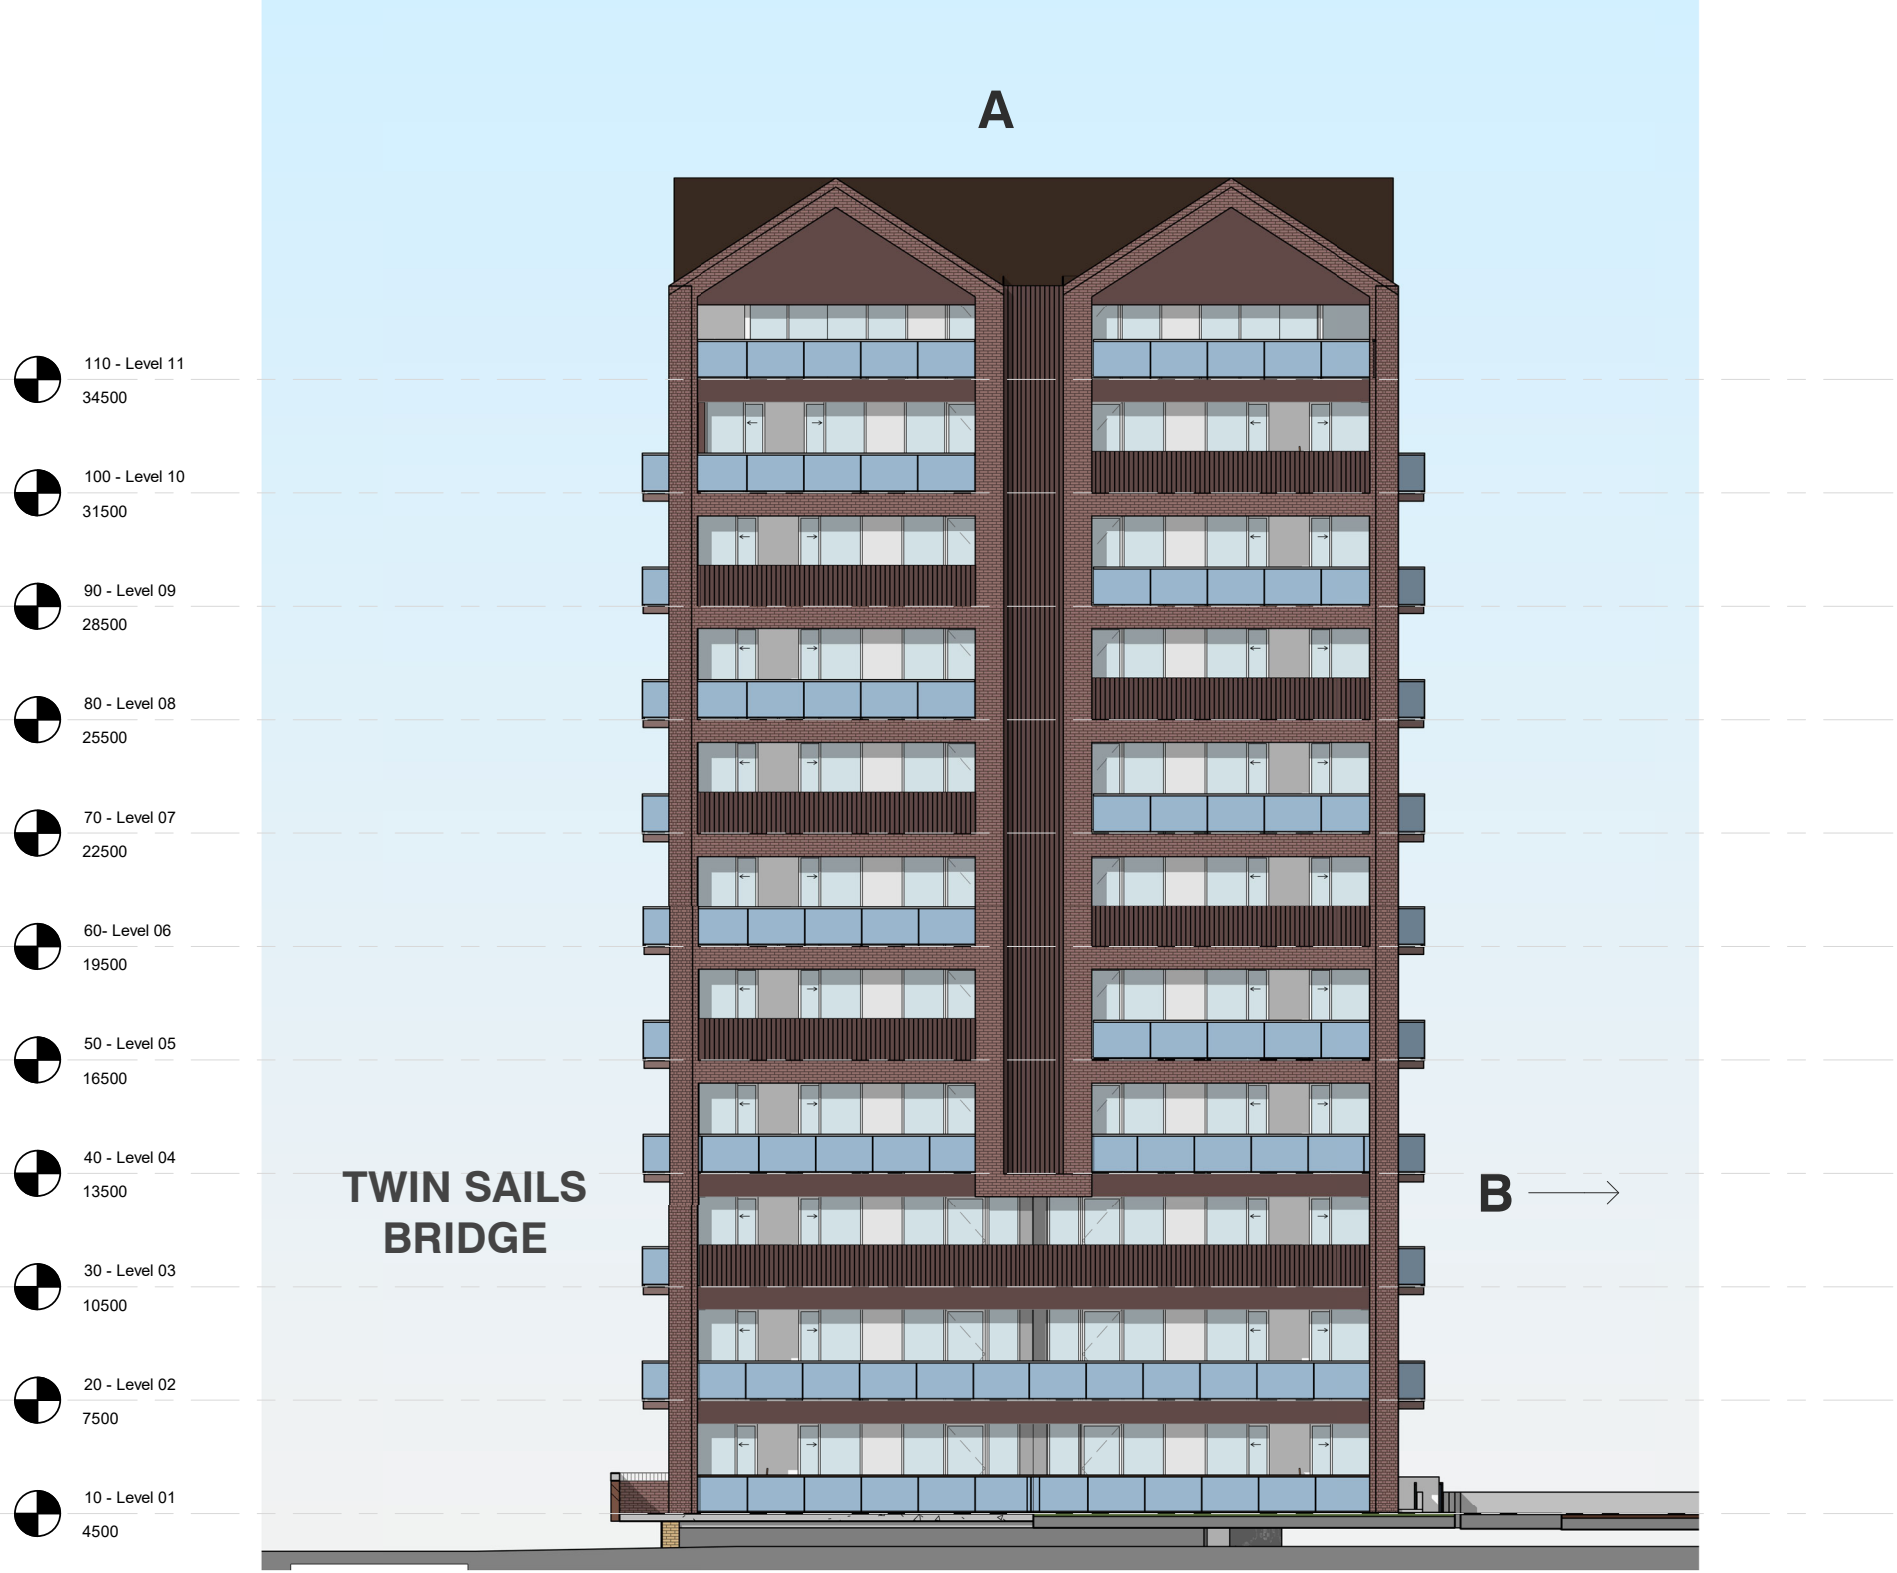

Block A West Elevation
1 : 200

P04	04.02.22	Amendments to planning drawings issued on 26.03.21	SM	AR
P03	26.03.21	Amendments to planning drawings issued on 05.04.19	SS	AR
P02	08.07.19	Amendments to planning drawings issued on 05.04.19	SM	AR
P01	05.04.19	Updated Information for planning issued on 28.05.18	SM	AR

Rev.	Date	Revision	By	Checked
------	------	----------	----	---------

leonard design architects
4th floor, Albion House
5-13 Canal Street
Nottingham. NG1 7EG. United Kingdom
t. +44 (0) 115 945 0080
e. office@leonarddesignarchitects.com

Client
Reuben & Morgan Ltd.

Project
West Quay Road, Poole

Drawing Title
Block A Elevations

Project Number 0625	Suitability S4
Drawn by LW	Checked by SM
Scale @A1 As indicated	Date 05.04.19
File Identifier 0625 - LDA - ZZ - ZZ - DR - A - 08070	Revision P04

Purpose of Issue
PLANNING

Project Status
PLANNING

