

Dimensions to be verified on site.
Use figured dimensions only. Do not work from reduced scale drawings.
Please refer to scale and sheet size as indicated.


This drawing is the property of LEONARD DESIGN ARCHITECTS LTD. ©

Copyright is reserved by them and the drawing is issued on the condition that it is not copied, reproduced, retained or disclosed to any unauthorised person without the prior consent in writing of Leonard Design Architects Ltd. All rights reserved.

DO NOT SCALE

Orientation

Key Plan

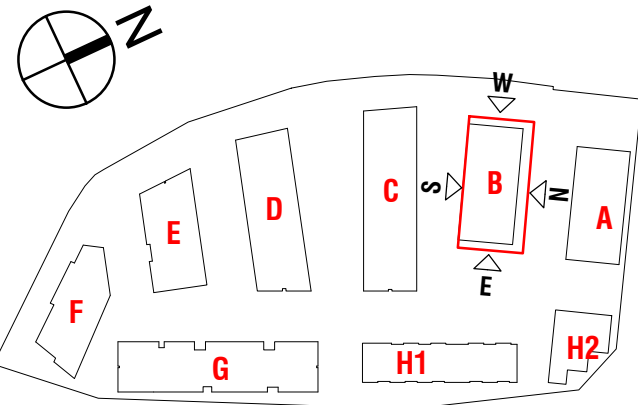


- 110 - Level 11
34500
- 100 - Level 10
31500
- 90 - Level 09
28500
- 80 - Level 08
25500
- 70 - Level 07
22500
- 60 - Level 06
19500
- 50 - Level 05
16500
- 40 - Level 04
13500
- 30 - Level 03
10500
- 20 - Level 02
7500
- 10 - Level 01
4500
- 00 - Level 00
1500



Block B North Elevation
1 : 200

- 110 - Level 11
34500
- 100 - Level 10
31500
- 90 - Level 09
28500
- 80 - Level 08
25500
- 70 - Level 07
22500
- 60 - Level 06
19500
- 50 - Level 05
16500
- 40 - Level 04
13500
- 30 - Level 03
10500
- 20 - Level 02
7500
- 10 - Level 01
4500
- 00 - Level 00
1500

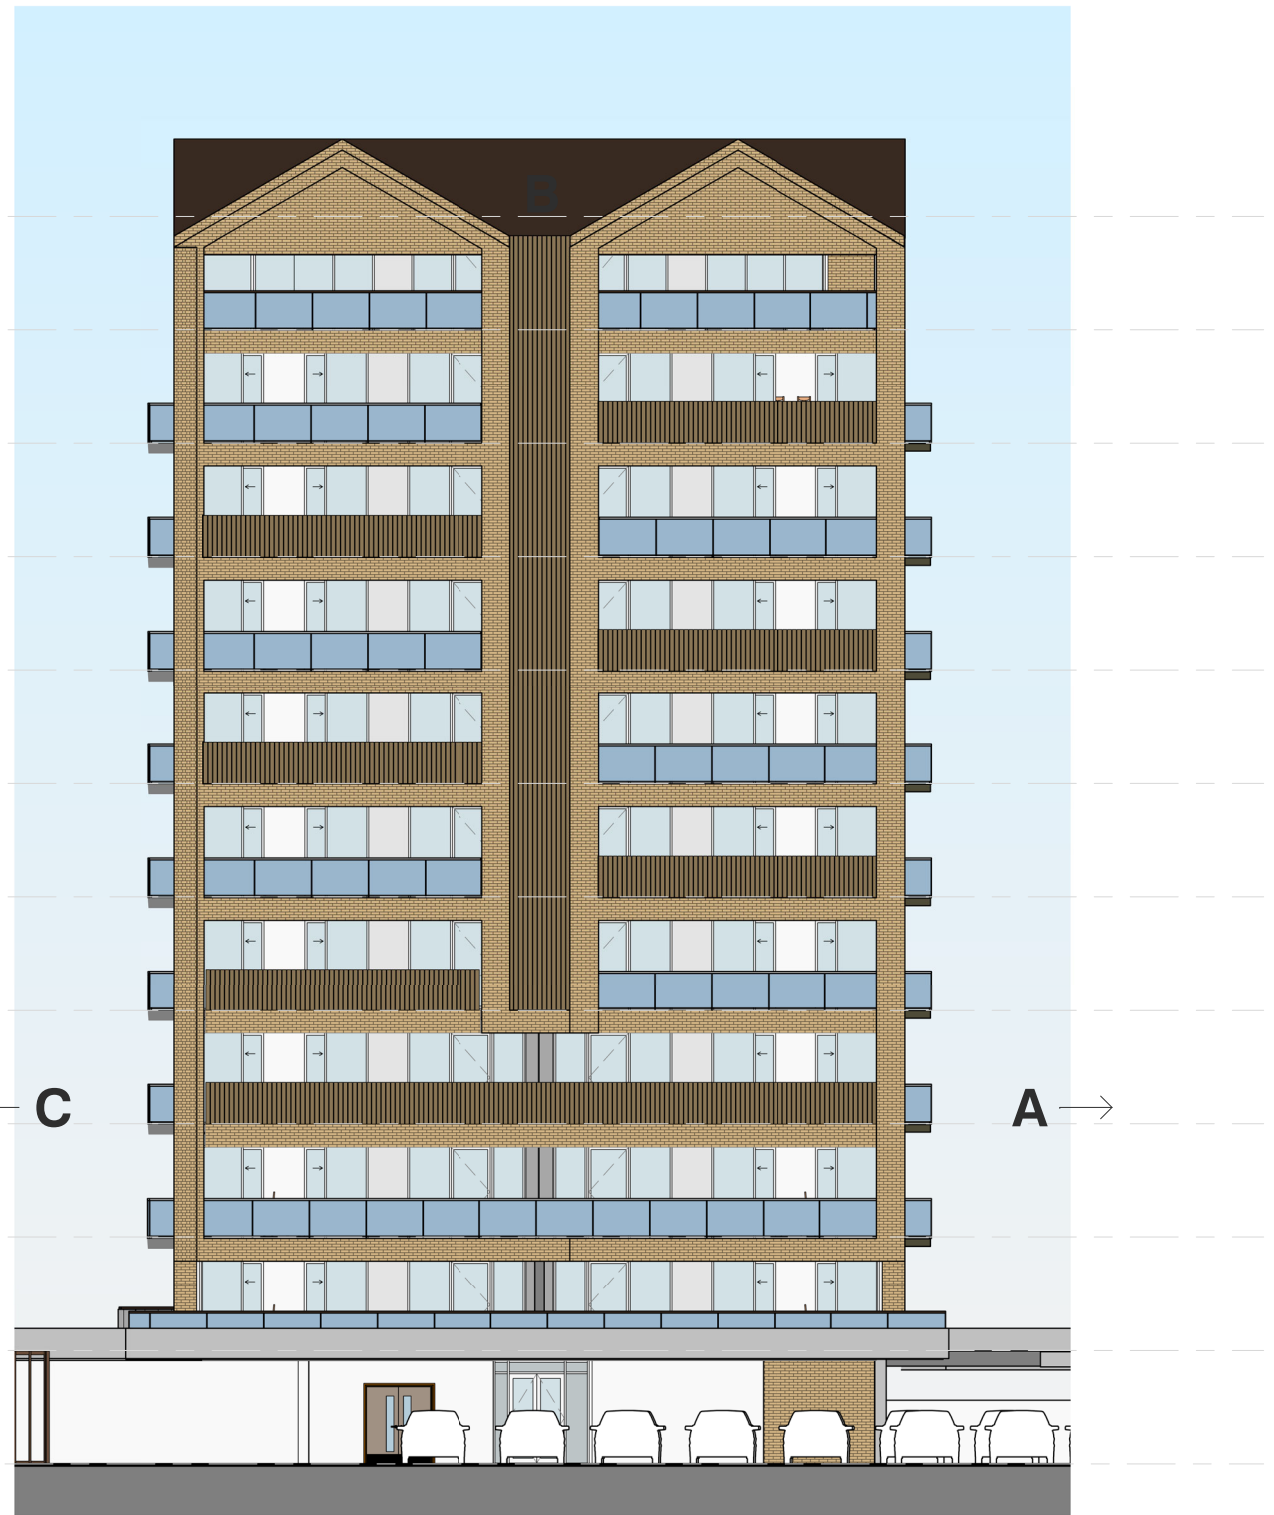


Block B East Elevation
1 : 200

- 110 - Level 11
34500
- 100 - Level 10
31500
- 90 - Level 09
28500
- 80 - Level 08
25500
- 70 - Level 07
22500
- 60 - Level 06
19500
- 50 - Level 05
16500
- 40 - Level 04
13500
- 30 - Level 03
10500
- 20 - Level 02
7500
- 10 - Level 01
4500
- 00 - Level 00m
2500_level 00
1500



Block B South Elevation
1 : 200

- Level 12
37500
- 110 - Level 11
34500
- 100 - Level 10
31500
- 90 - Level 09
28500
- 80 - Level 08
25500
- 70 - Level 07
22500
- 60 - Level 06
19500
- 50 - Level 05
16500
- 40 - Level 04
13500
- 30 - Level 03
10500
- 20 - Level 02
7500
- 10 - Level 01
4500
- 00 - Level 00
1500

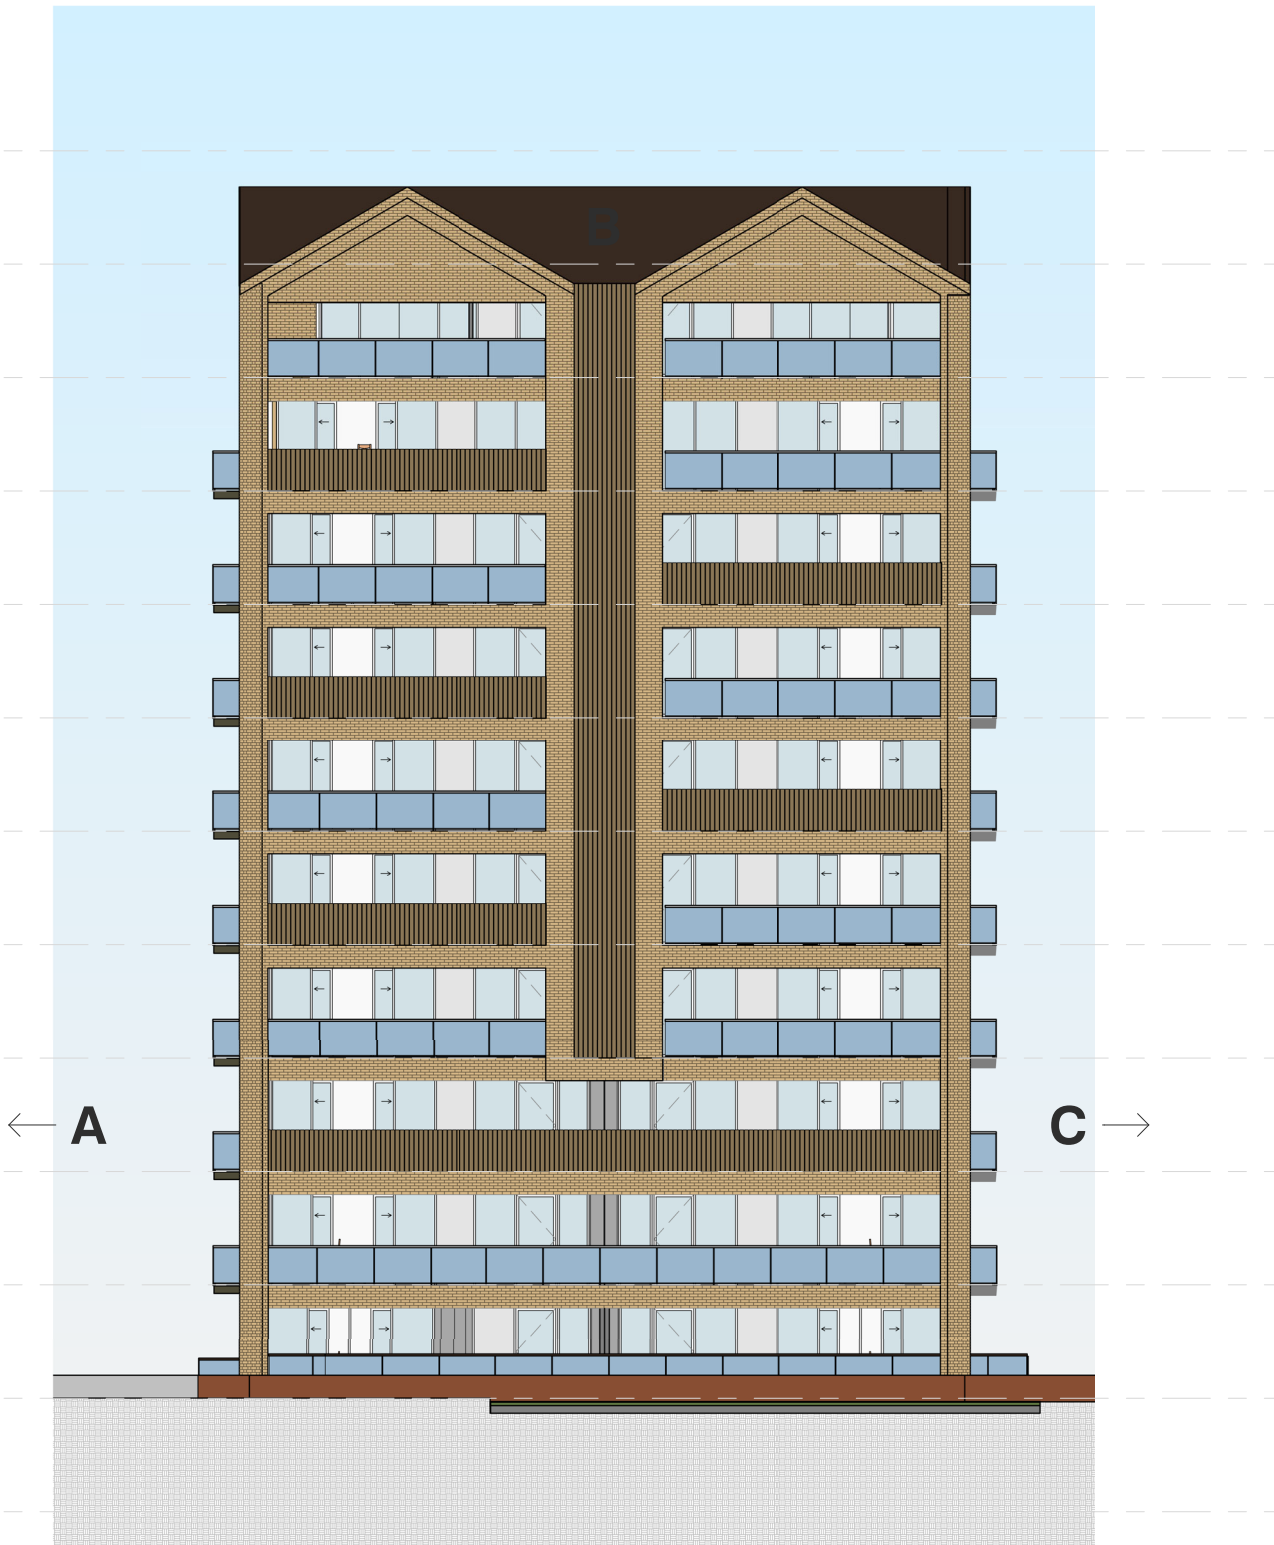

Block B West Elevation
1 : 200

P04 04.02.22	Amendments to planning drawings issued on 26.03.21	SM	AR
P03 26.03.21	Amendments to planning drawings issued on 05.04.19	SS	AR
P02 08.07.19	Amendments to planning drawings issued on 05.04.19	SM	AR
P01 05.04.19	Updated information for planning issued on 28.05.18	SM	AR

Rev. Date	Revision	By	Checked
-----------	----------	----	---------

leonard design architects
4th floor, Albion House
5-13 Canal Street
Nottingham, NG1 7EG, United Kingdom
t. +44 (0) 115 945 0080
e. office@leonarddesignarchitects.com

Client
Reuben & Morgan Ltd.

Project
West Quay Road, Poole

Drawing Title
Block B Elevations

Project Number
0625

Suitability
S4

Drawn by
LW

Checked by
SM

Scale @A1
As indicated

Date
05.04.19

File Identifier
0625 - LDA - ZZ - ZZ - DR - A - 08071

Revision
P04

Purpose of Issue
PLANNING

Project Status
PLANNING

