


Orientation

Key Plan

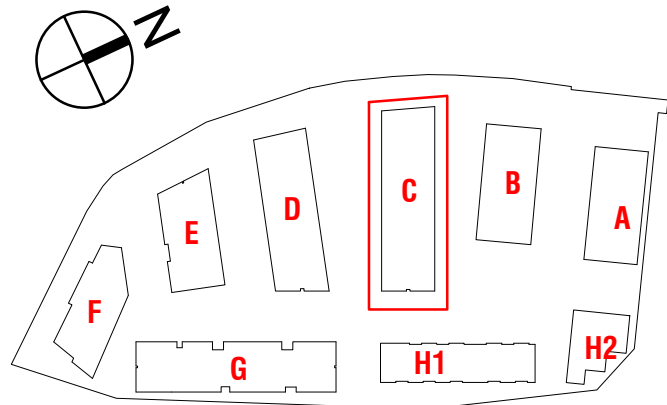

LEGEND

- LOBBY/CORRIDOR
- F&B
- 1 BED TYPICAL RESI
- 2 BED TYPICAL RESI
- 2 BED RETIREMENT
- 3 BED RETIREMENT
- 2 BED PENTHOUSE
- 3 BED PENTHOUSE

P03	04.02.22	Amendments to planning drawings issued on 26.03.21	SM	AR
P02	08.07.19	Amendments to planning drawings issued on 05.04.19	SM	AR
P01	05.04.19	Updated information for planning issued on 28.05.18	SM	AR

Rev. Date	Revision	By	Checked
-----------	----------	----	---------

leonard design architects
4th floor, Albion House
5-13 Canal Street
Nottingham, NG1 7EG, United Kingdom
t. +44 (0) 115 945 0080
e. office@leonarddesignarchitects.com

Client
Reuben & Morgan Ltd.

Project
West Quay Road, Poole

Drawing Title
Block C Floor Plans


Project Number	Suitability
0625	S4
Drawn by	Checked by
SS	SM
Scale @A1	Date
As indicated	05.04.19
File Identifier	Revision
0625 - LDA - ZZ - ZZ - DR - A - 08032	P03

Purpose of Issue
PLANNING


Project Status
PLANNING




Block C - Level 01
1 : 200

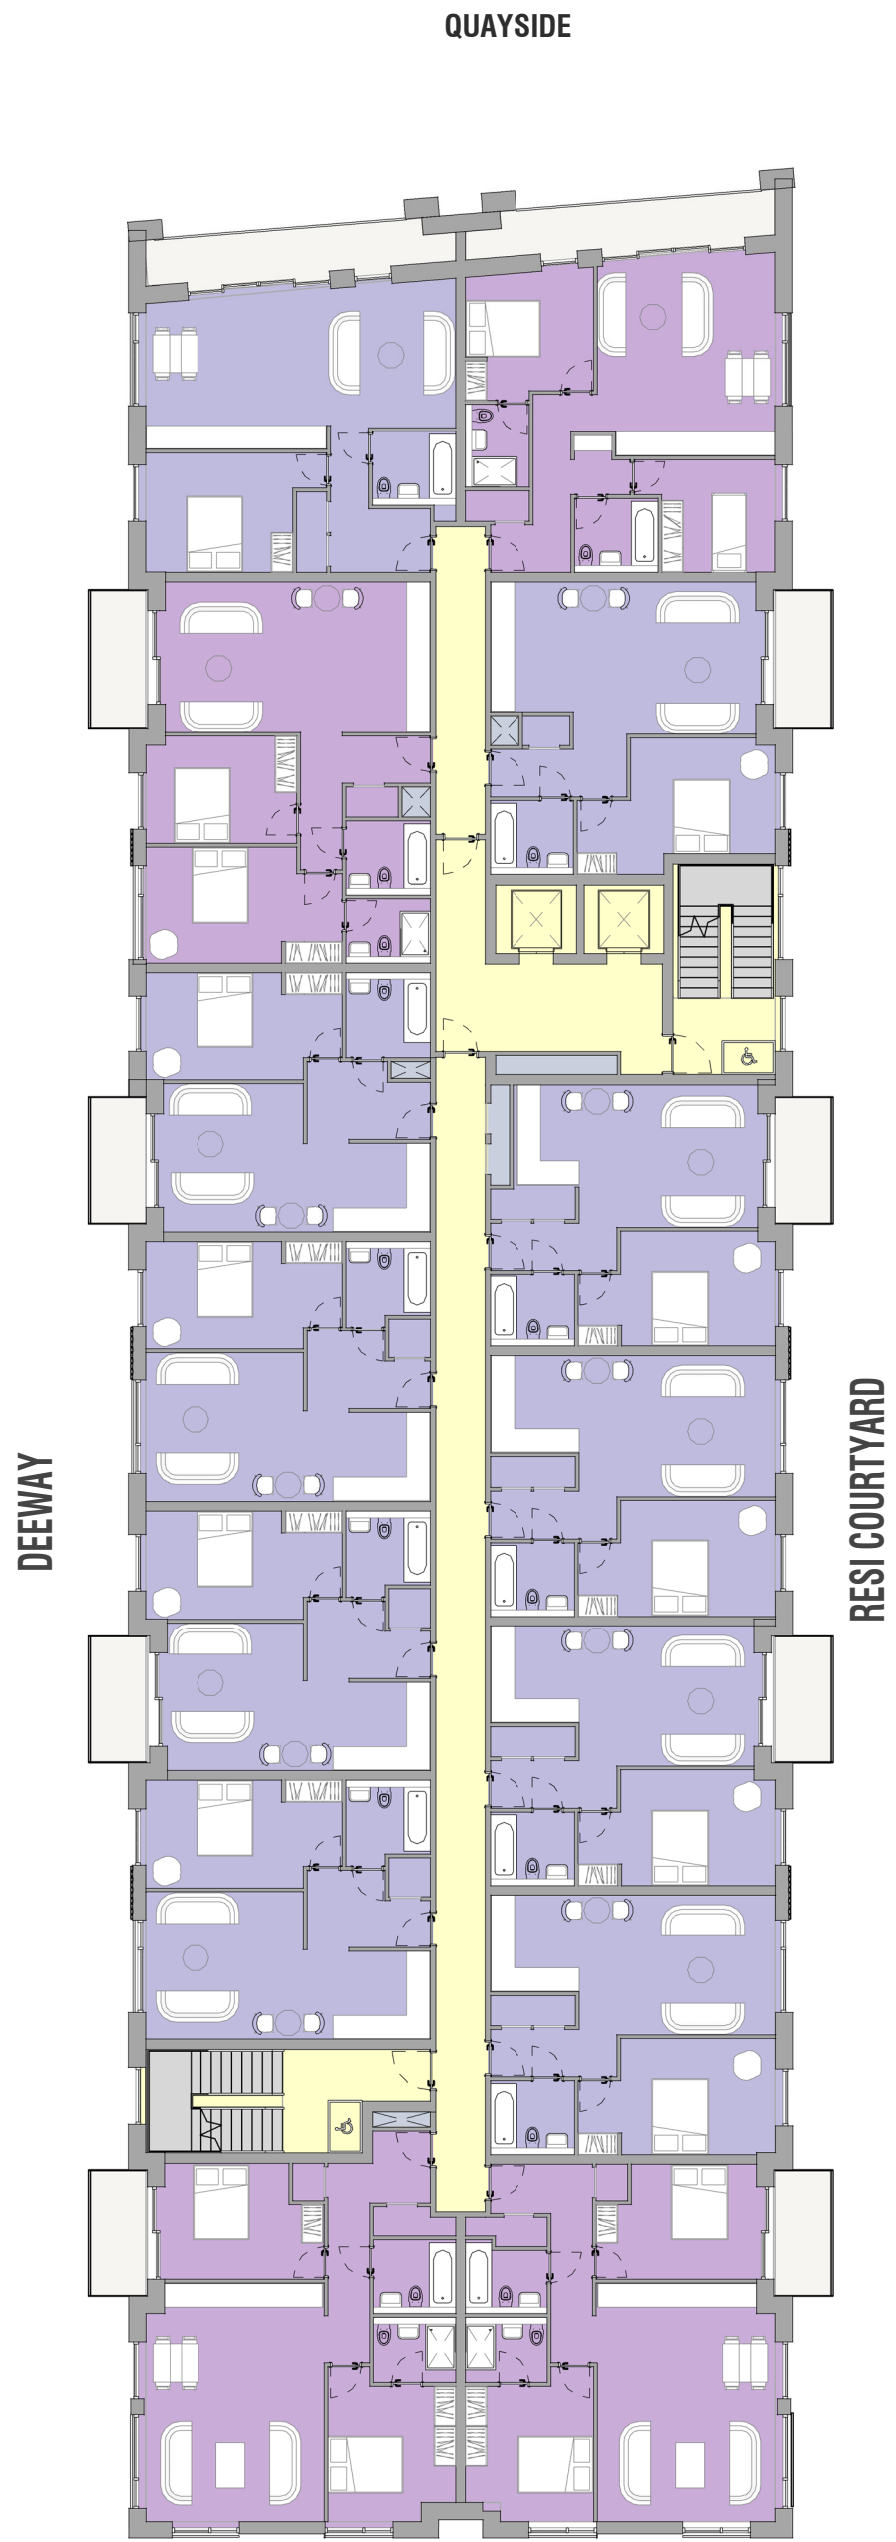

Block C - Level 02
1 : 200

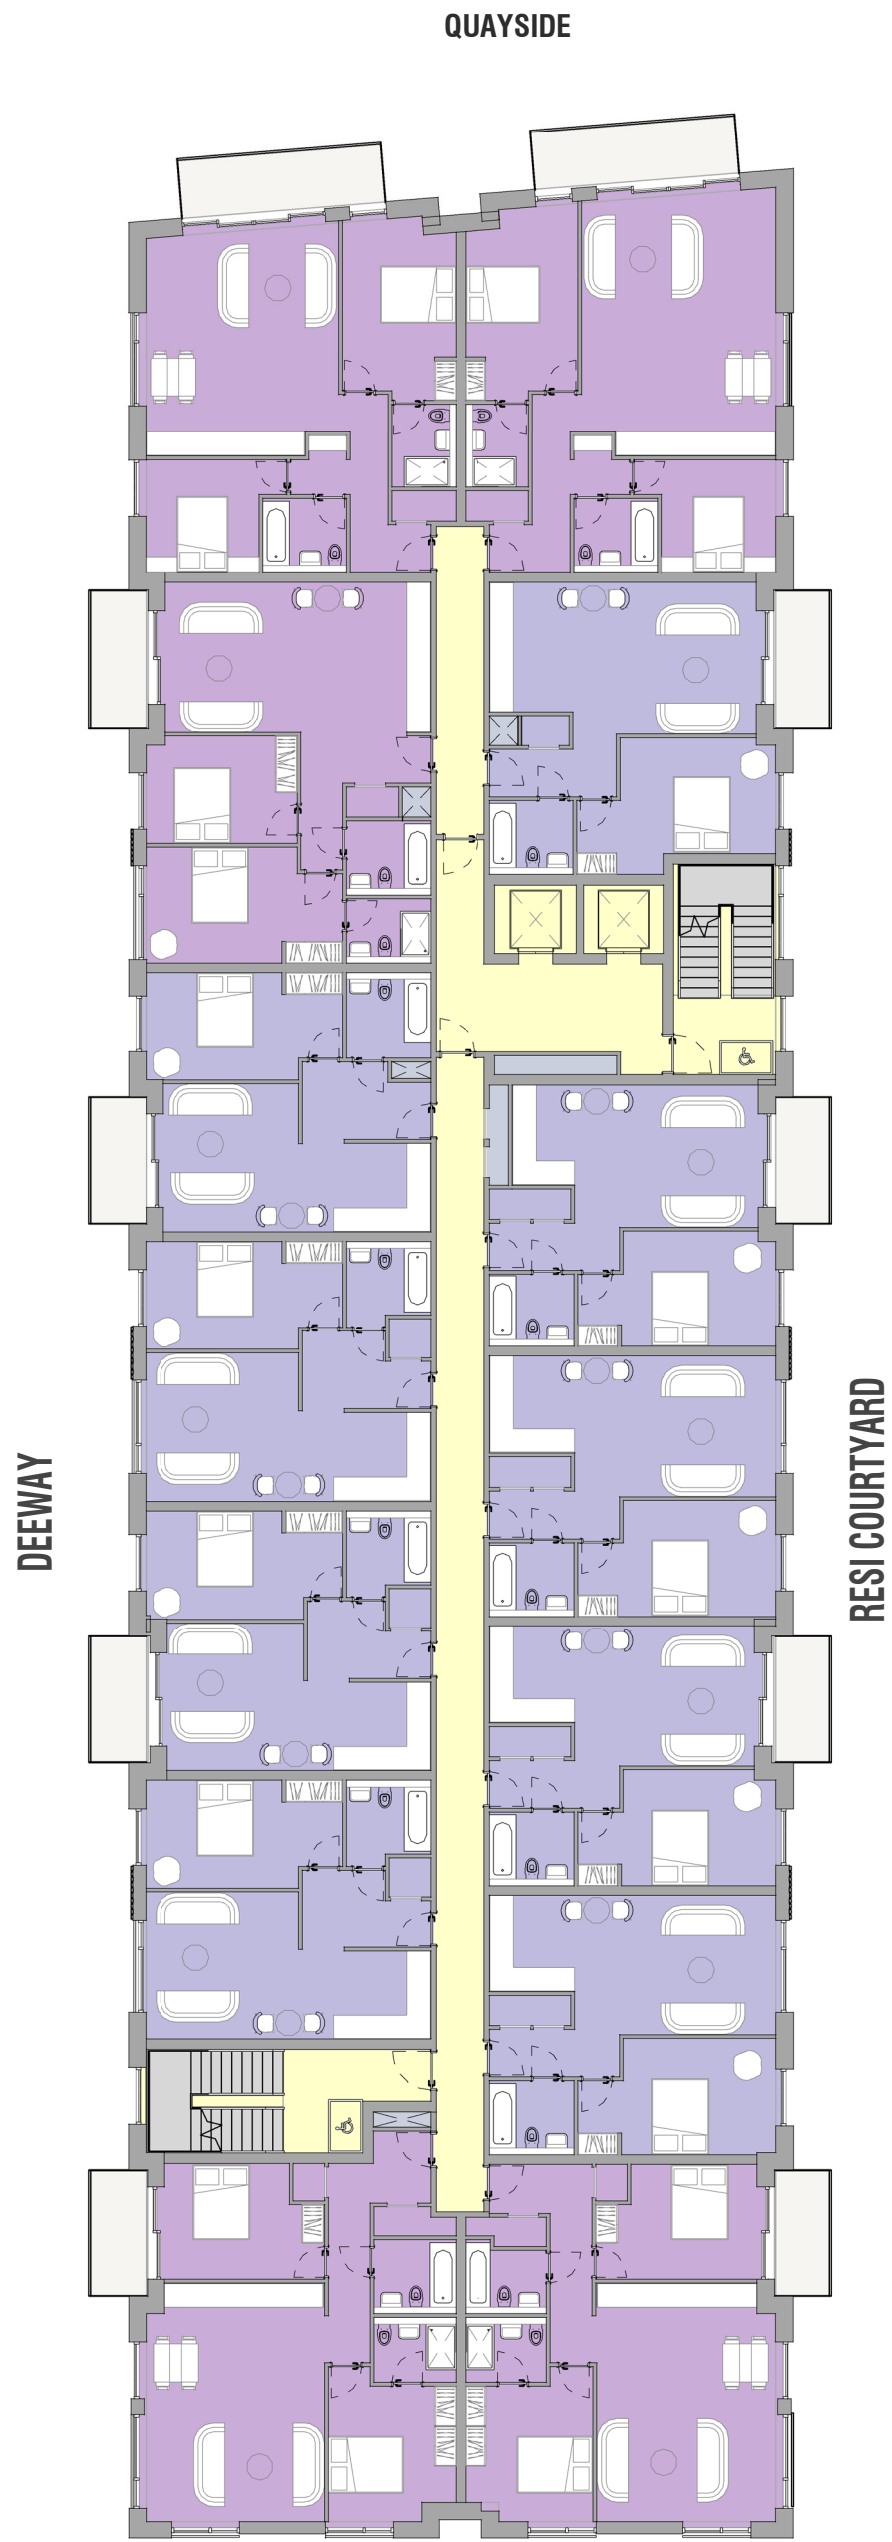

Block C - Typical Level 03-05
1 : 200

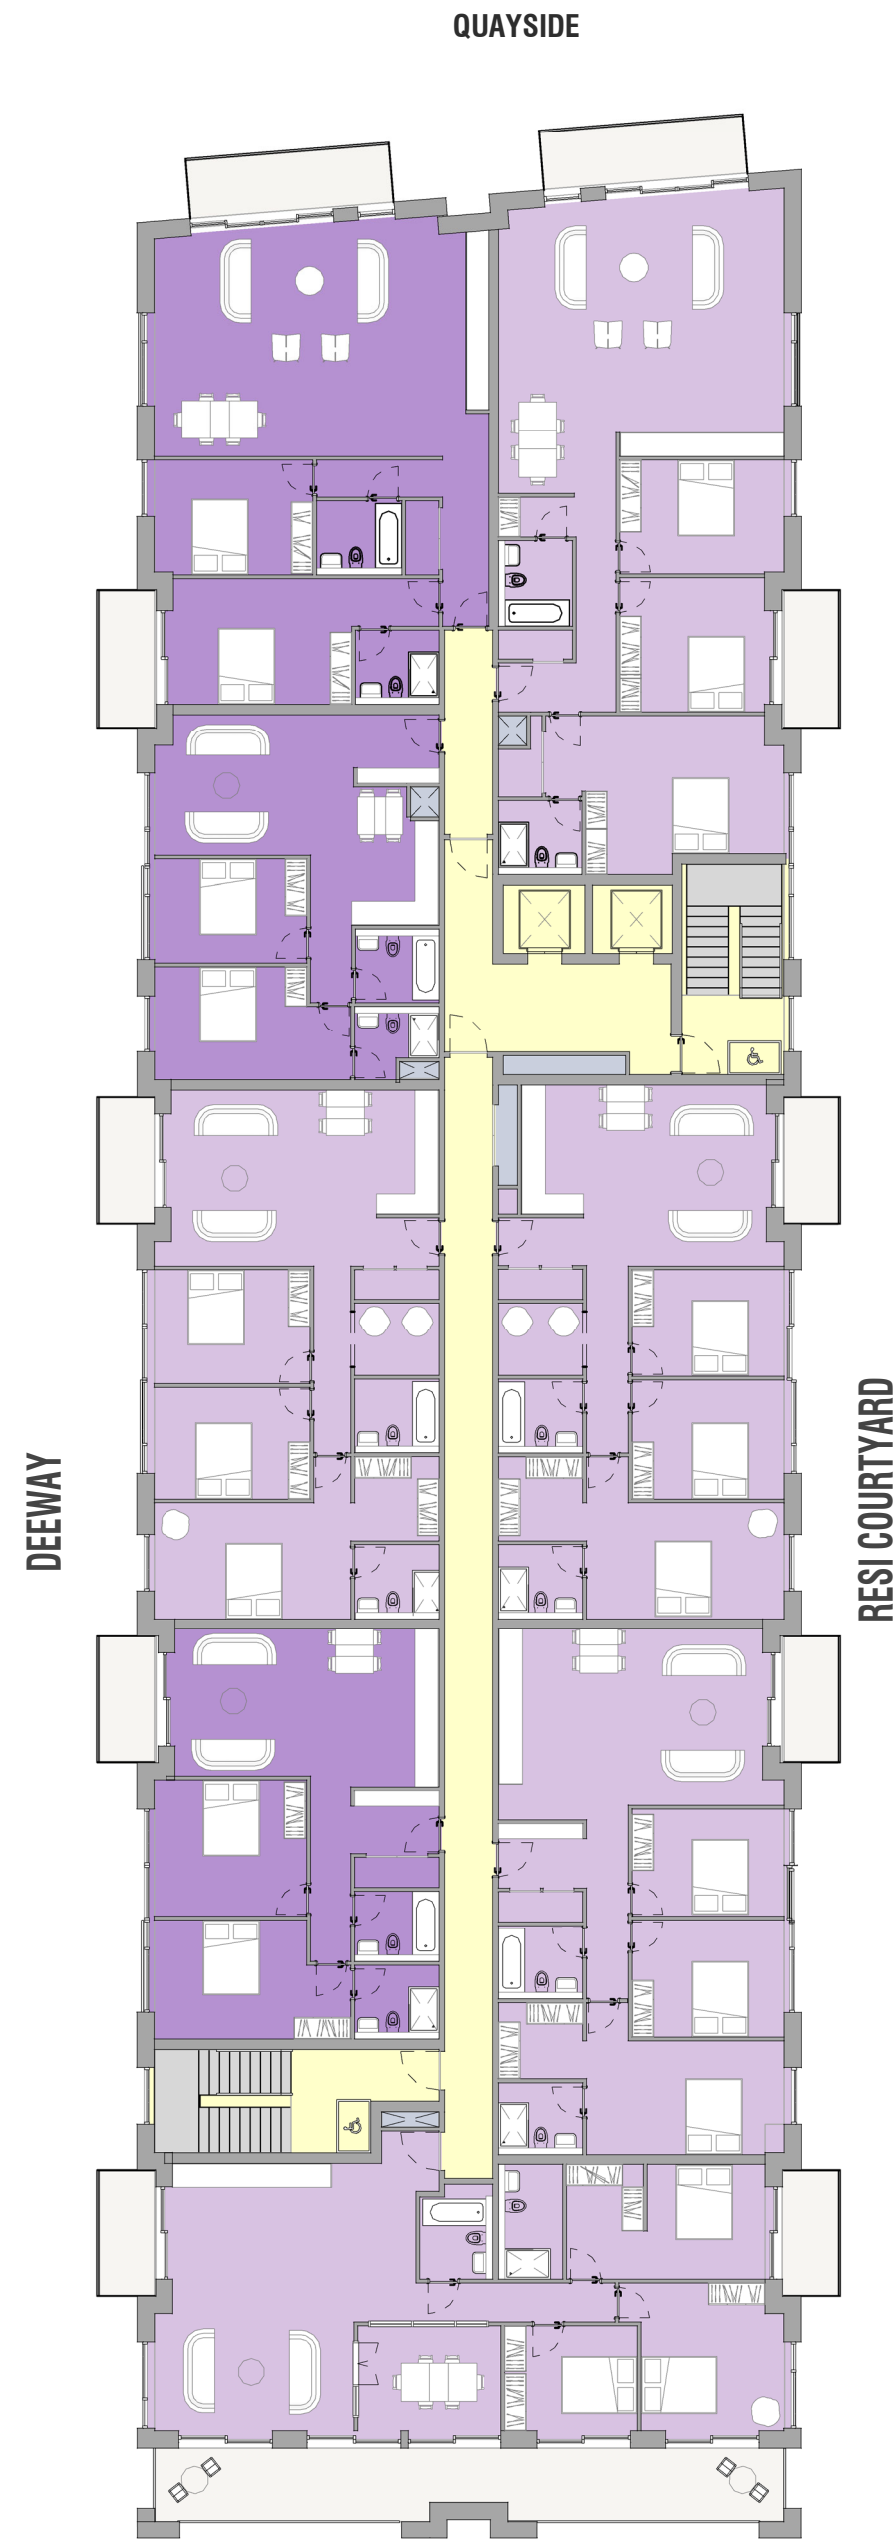

Block C - Penthouse Level 06
1 : 200

