



Existing North Elevation dormer  
Scale 1:20

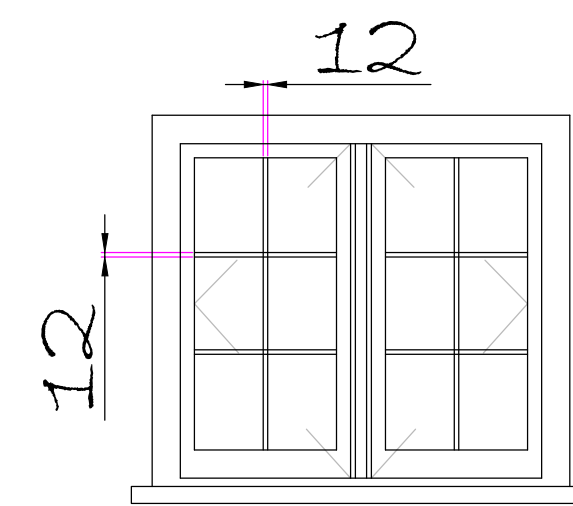


Existing North Elevation dormer  
Internal view  
Scale 1:20

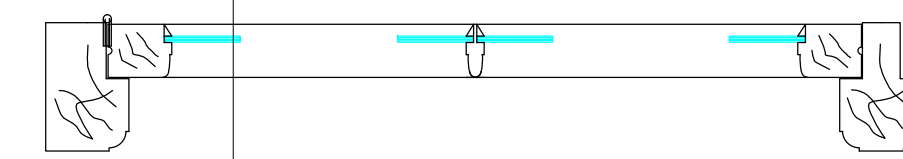

Existing North Elevation dormer  
Section A1 - A1  
Scale 1:10


Existing North Elevation dormer  
External Side view  
Scale 1:20

0m 5m  
(as printed @ A1 size)

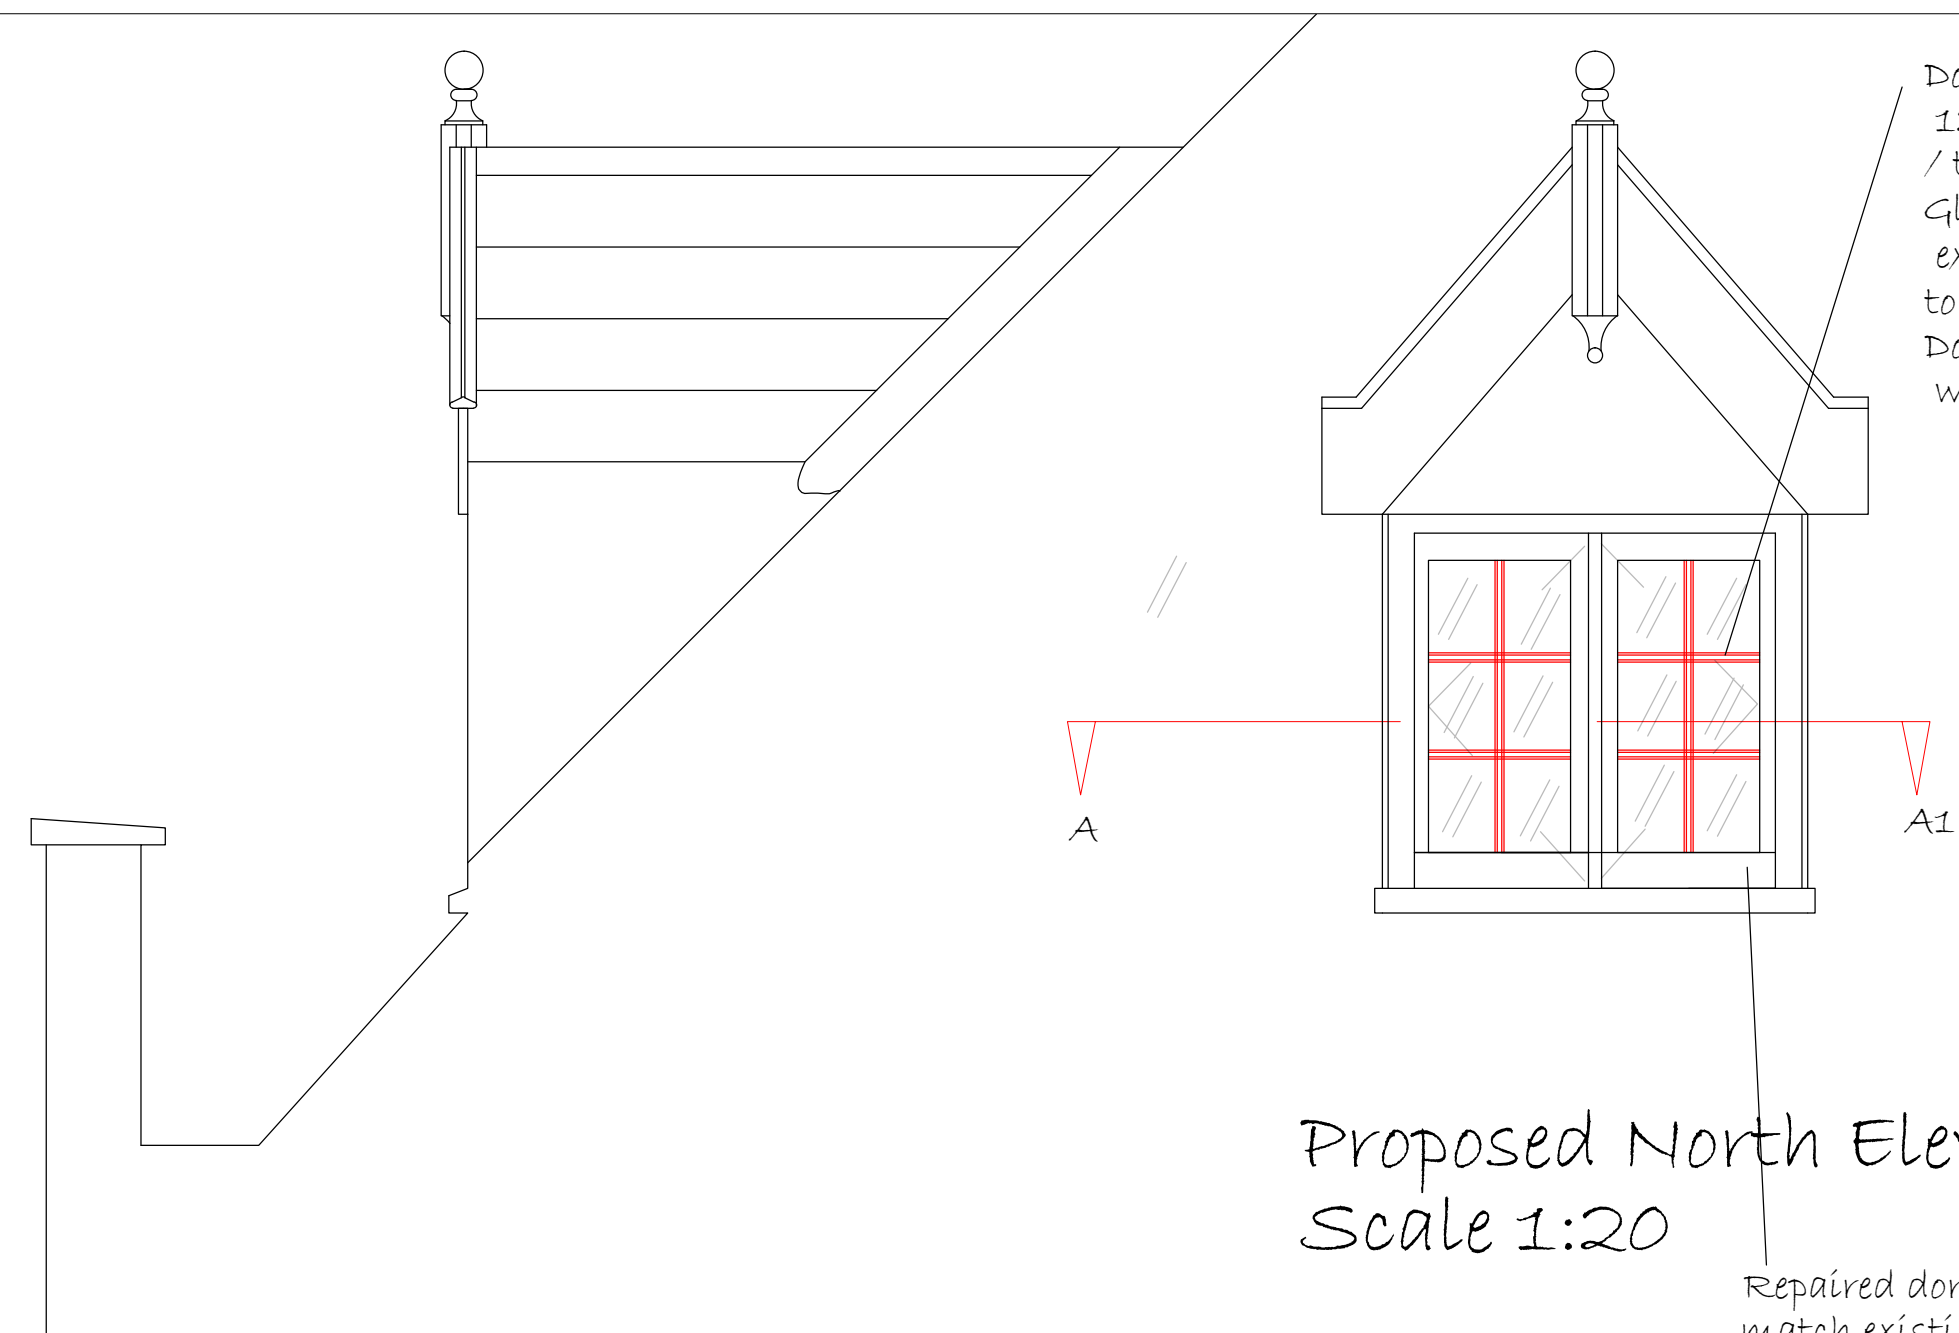

Proposed North Elevation dormer  
Scale 1:20

Repaired dormer casements to  
match existing profiles.

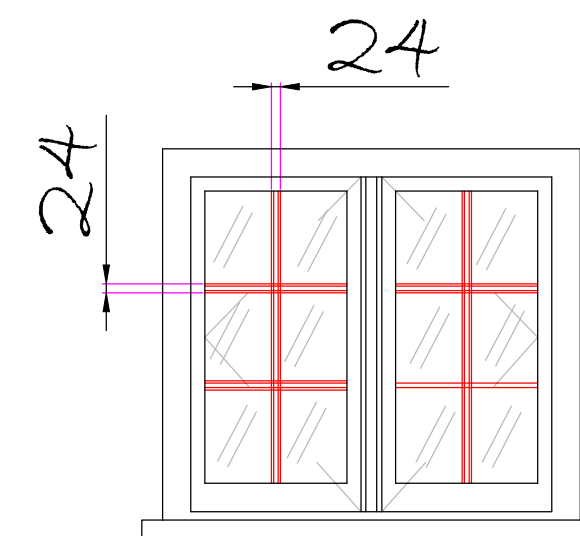

Existing North Elevation dormer  
Internal view  
Scale 1:20

Proposed North Elevation dormer  
External Side view  
Scale 1:20

#### General Notes

All dimensions are in millimetres unless specified otherwise.  
No dimensions are to be scaled from this drawing.  
Ryan J Barnett & Associates Ltd accept no liability  
with information contained within these drawings  
other than to it's employer/client.

#### Drawing State:

Planning issue ☐

Building Regulations issue ☒

Drawings prepared from partial site measurement, previously prepared floor plans  
by others and interpolation from site photographs/reviews.



No.	Revision/Issue	Date

Firm Name and Address  
**Ryan J Barnett & Associates Ltd**  
Nouale Oaks, Nouale Lane, Poulner, Ringwood, Hants  
Telephone: mobile 07757 220 390  
Email: ryanjarnettandassociates@gmail.com

Project Name and Address  
Hurn Court  
Hurn Court Lane  
Christchurch  
Dorset  
BH23 6BH

Drawing title:  
Existing & proposed  
Dormer details

Drawn by RJB	Date 21/9/22	Sheet 07
-----------------	-----------------	-------------