



Block Location Plan  
Scale 1:1250 @ A1

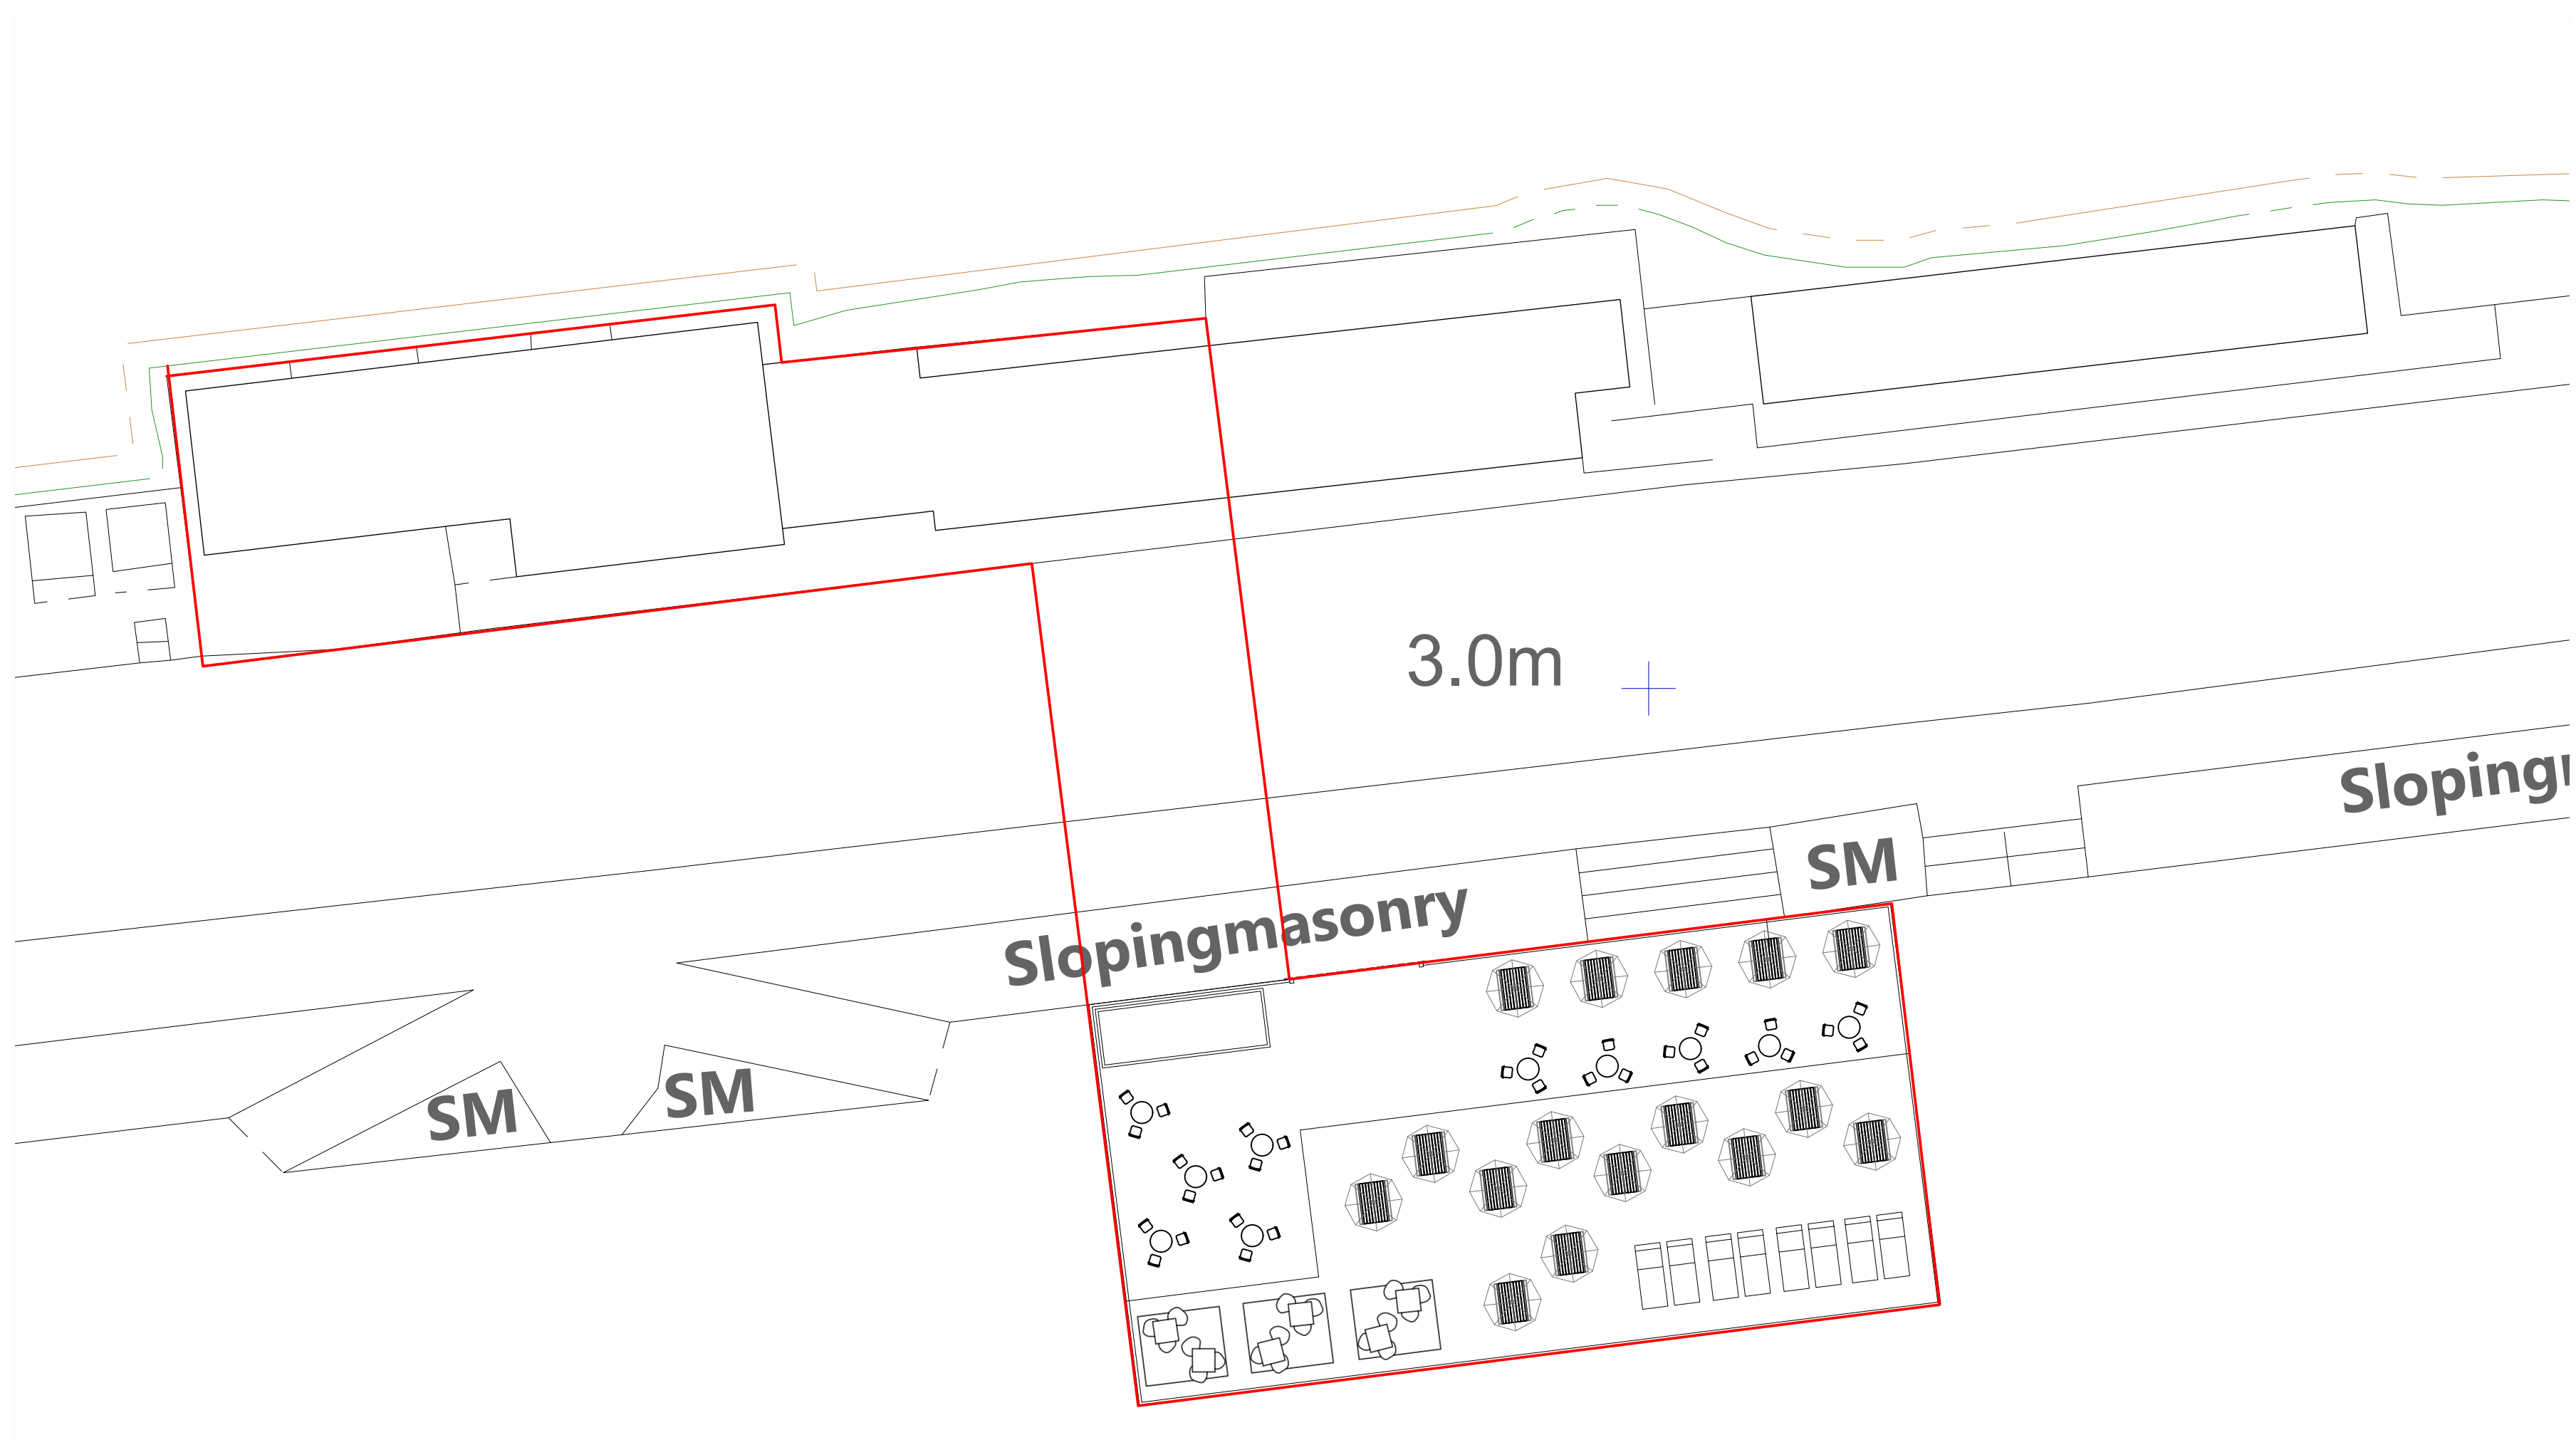

Proposed Site Plan  
Scale 1:200 @ A1

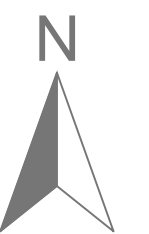

Project.	Prom Diner
Client.	BCP
Drawing Title.	Block and Location Plan & Proposed Site Plan
Scale.	1:200 & 1:1250 @ A1
Drawing No.	221.4.GA.01a

# SHORE

Ether House, 32 a Worthington Crescent,  
Parkstone, Poole

Web - [www.shorearchitecture.co.uk](http://www.shorearchitecture.co.uk)

Email - [office@shorearchitecture.co.uk](mailto:office@shorearchitecture.co.uk)

These drawings are for planning application purposes only and may require additional details prior to a Building regs application. All the dimensions to be checked on site prior to commencement of work. Do not scale from drawing.