




Proposed Plan Scale 1:100 @ A1

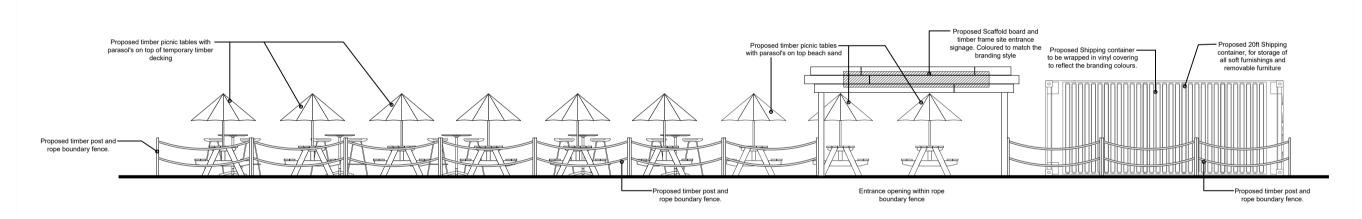


Proposed North (promenade) Elevation Scale 1:100 @ A1

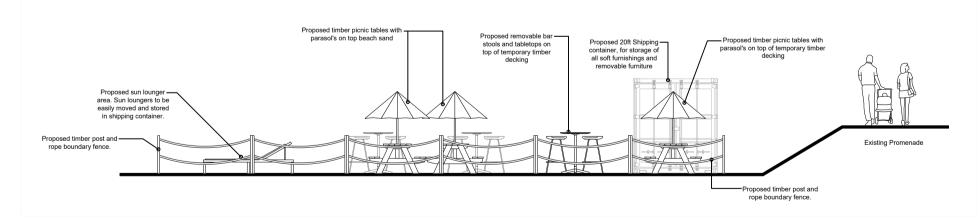


Proposed East Elevation Scale 1:100 @ A1

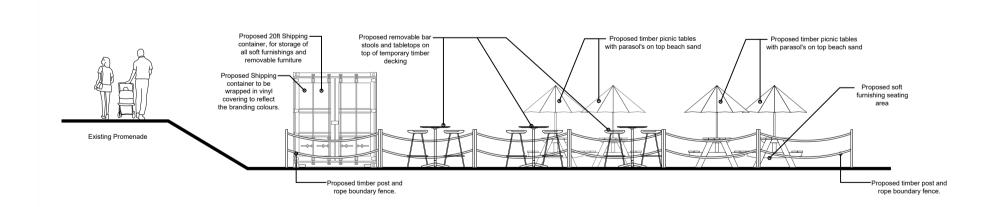

Proposed West Elevation Scale 1:100 @ A1

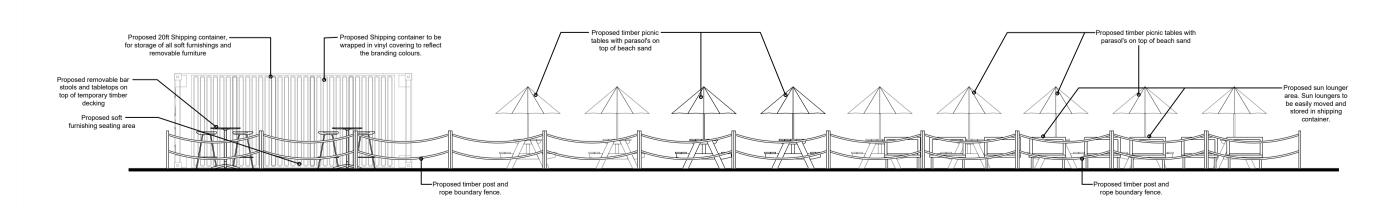

Proposed South (beach side) Elevation Scale 1:100 @ A1

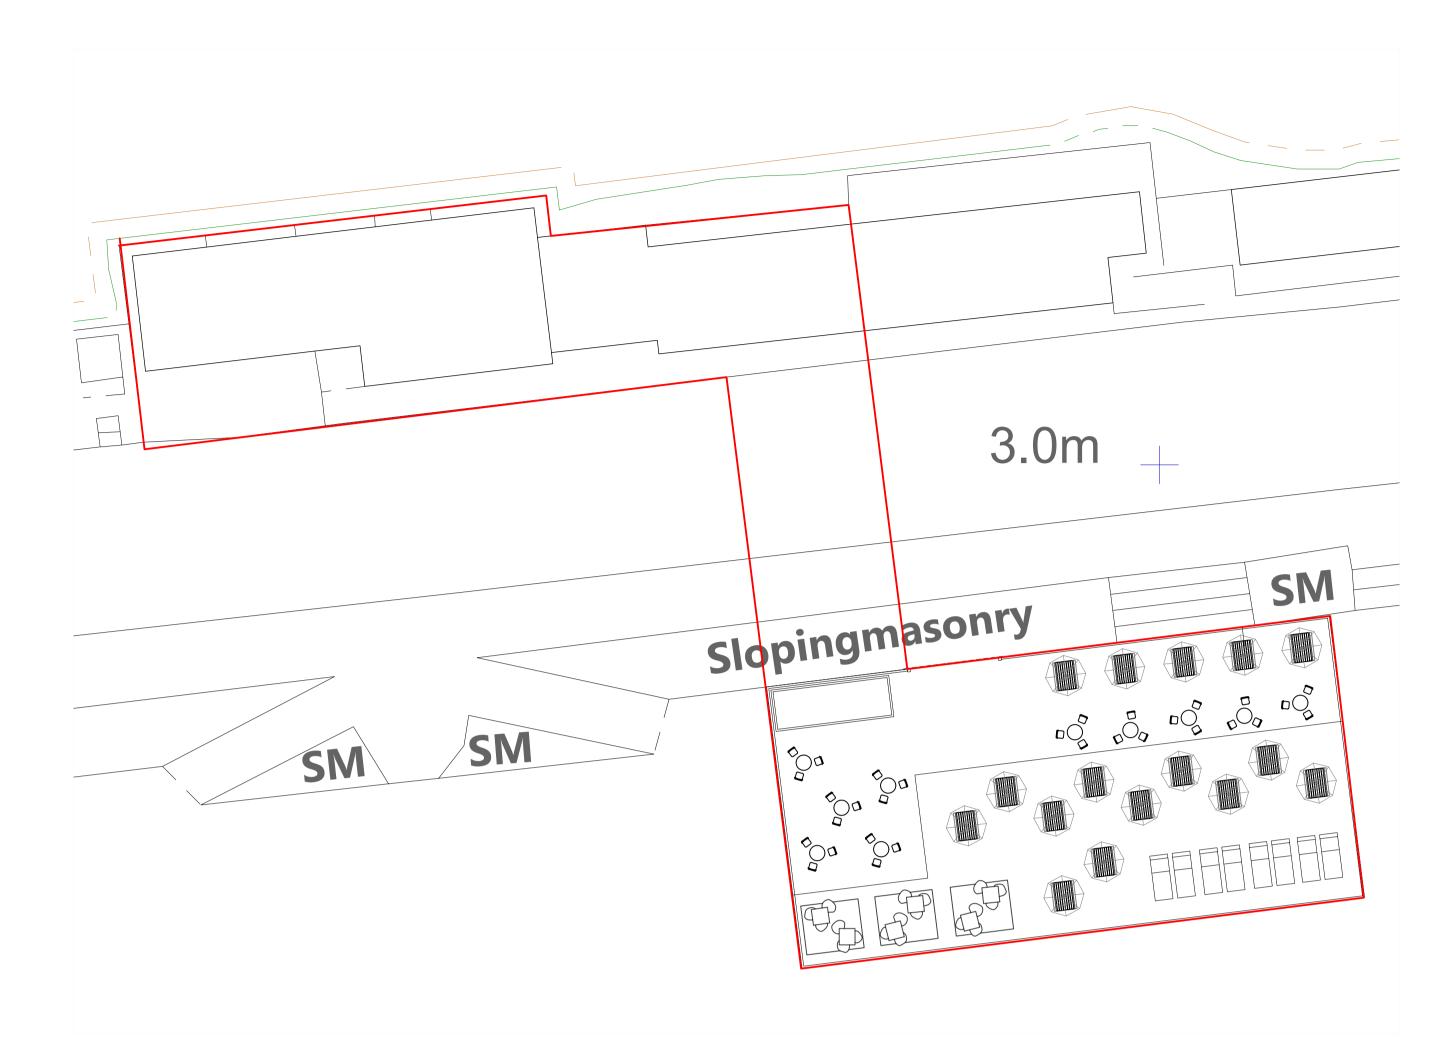

Proposed Site Plan Scale 1:200 @ A1

Cover note:

All constructed components are temporary installation and are to be constructed for easy assembly and disassembly in relation to the seasonal operating times.



Project.	Prom Diner
Client.	ВСР
Drawing Title.	Proposed Site, Proposed Plan and Elevations
Scale.	1:100 & 1:200 @ A1
	·

Drawing No. 221.4.GA.02a

SHORE

Ether House, 32 a Worthington Crescent,
Parkstone, Poole
Web - www.shorearchitecture.co.uk

Web - www.shorearchitecture.co.uk
Email - office@shorearchitecture.co.uk

These drawings are for planning application purposes only and may require additional details prior to a Building regs application. All the dimensions to be checked on site prior to commencement of work. Do not scale from drawing.

Scale 1:200 Scale 1:100 Scale 1:100