

Jo Cowen Architects take no responsibility for any information supplied by third parties as the accuracy of which cannot be guaranteed.

Do not scale from this drawing. All dimensions should be checked on site. Any omissions or discrepancies should be reported in writing to Jo Cowen Architects.

This work is copyright and cannot be reproduced, copied, or modified in any form or by any means; graphic electronic or mechanical, including photocopying without permission in writing.

© Jo Cowen Architects - 2019 - All Rights Reserved

General Notes

Application Extent

N

Revision	Date	Description
01	07/10/2022	Planning Submission

Scale 1:500 @A1

0m

25m

50m

Purpose of Drawing	
Planning Application	

Project	
0825 OXFORD GARDENS	


Drawing Title	
SITE LOCATION PLAN - EXISTING 1_500	

Drawing Number	
0825-JCA-ST-RF-DR-A-06902	

JCA Project No.	Scale@A1	Scale@A3	Status	Revision
0825	1:500	1:1000		01

JO COWEN ARCHITECTS

www.jocowenarchitects.com

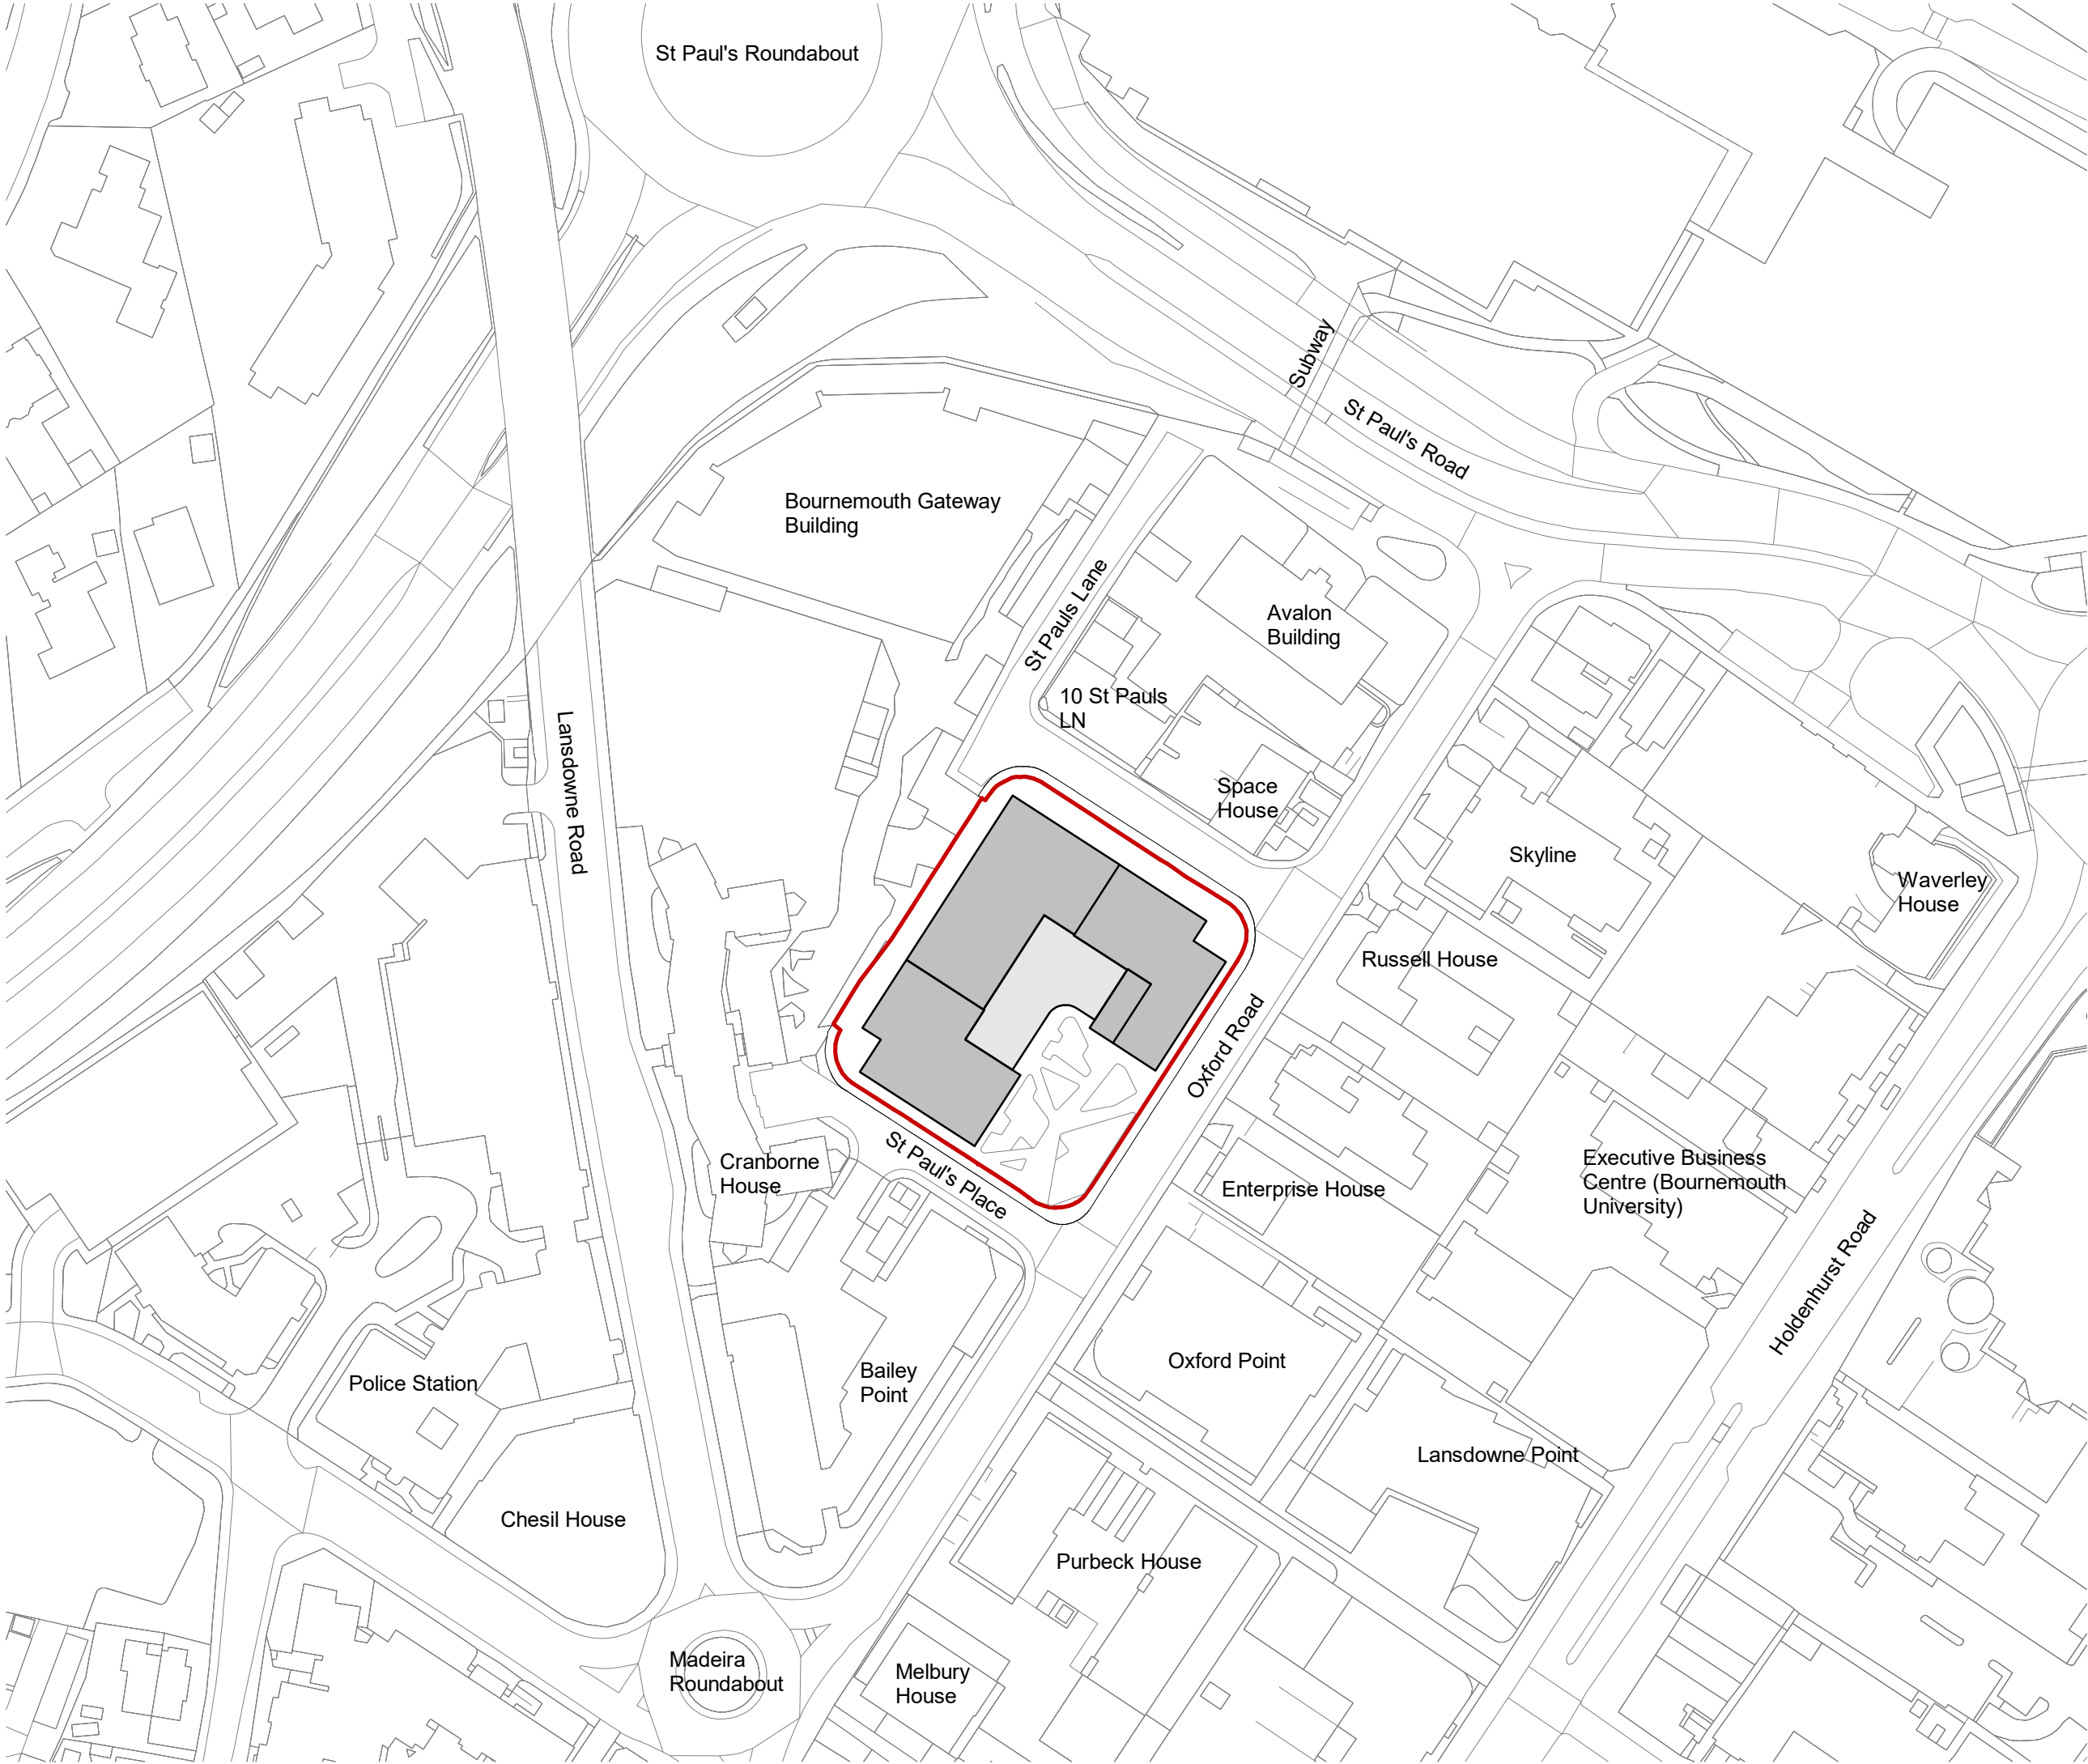

Jo Cowen Architects take no responsibility for any information supplied by third parties as the accuracy of which cannot be guaranteed.

Do not scale from this drawing. All dimensions should be checked on site. Any omissions or discrepancies should be reported in writing to Jo Cowen Architects.

This work is copyright and cannot be reproduced, copied, or modified in any form or by any means; graphic electronic or mechanical, including photocopying without permission in writing.

© Jo Cowen Architects - 2022 - All Rights Reserved

General Notes

N

Application Extent

02	28/07/2023	Planning Submission	JCA	MG
01	07/10/2022	Planning Submission	JCA	MG
Rev	Date	Description	Drawn	Checked

Scale: 1: 1250 @ A3

0

62.5m

Purpose of Issue	Status
Planning Application	

Project

0825 OXFORD GARDENS

Drawing Title

Site Plan - Proposed 1_1250

Drawing Number

0825-JCA-ST-RF-DR-A-06903

JCA Project No.	Scale@A3	Revision
0825	1 : 1250	02

JO COWEN ARCHITECTS

www.jocowenarchitects.com


Jo Cowen Architects take no responsibility for any information supplied by third parties as the accuracy of which cannot be guaranteed.

Do not scale from this drawing. All dimensions should be checked on site. Any omissions or discrepancies should be reported in writing to Jo Cowen Architects.

This work is copyright and cannot be reproduced, copied, or modified in any form or by any means; graphic electronic or mechanical, including photocopying without permission in writing.

© Jo Cowen Architects - 2019 - All Rights Reserved

General Notes

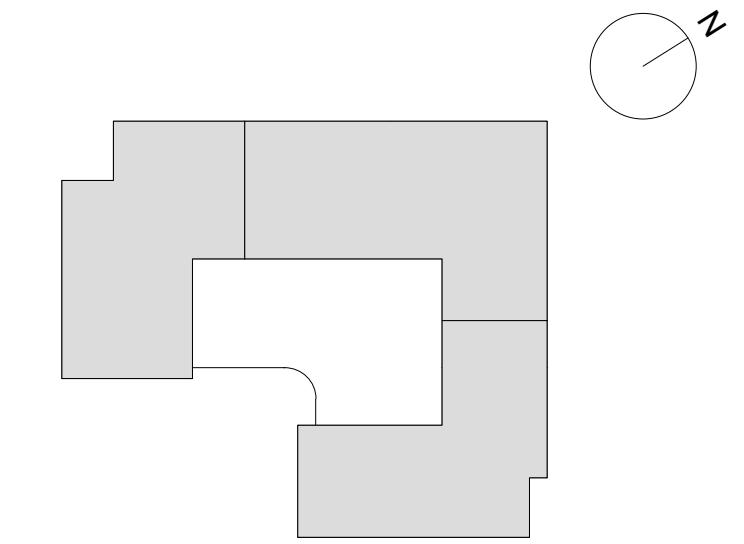

KEY

- BTR Office
- Cafe
- Cinema
- Co-working
- Co-Working Bin Store
- Commercial
- Commercial Cycle Store
- Corridor
- Cycle Store
- Drying Room
- Gym
- Kitchenette
- Lift Lobby
- Lobby
- Meeting Room
- Parcel Room
- Plant
- Post Storage
- Refuse Store
- WC

General Notes:

Areas to commercial space indicatively shown, internal layouts subject to change and development

Rev	Date	Description	Drawn by	Checked by
01	07/10/2022	Planning Submission	JCA	MG
02	12/10/2023	Planning Submission - Addendum	JCA	MG

Scale 1:150@A1
0m 5m 10m

Purpose of Drawing
Planning Application - Addendum

Project
0825 OXFORD GARDENS

Drawing Title
Area Plan - Level 00 Ground Floor

Drawing Number
0825-JCA-ZZ-00-DR-A-06501

JCA Project No.	Scale@A1	Scale@A3	Status	Revision
0825	1 : 150	1 : 300	S2	02

JO COWEN ARCHITECTS
www.jocowenarchitects.com

ST PAUL'S PLACE

ST PAUL'S LANE

OXFORD ROAD




Jo Cowen Architects take no responsibility for any information supplied by third parties as the accuracy of which cannot be guaranteed.

Do not scale from this drawing. All dimensions should be checked on site. Any omissions or discrepancies should be reported in writing to Jo Cowen Architects.

This work is copyright and cannot be reproduced, copied, or modified in any form or by any means; graphic electronic or mechanical, including photocopying without permission in writing.

© Jo Cowen Architects - 2019 - All Rights Reserved

General Notes

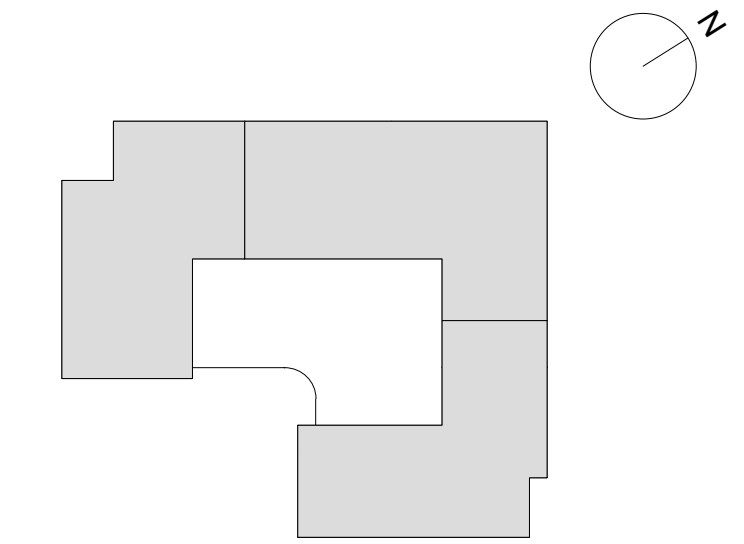


General Notes:

Areas to commercial space indicatively shown,
internal layouts subject to change and development

Rev	Date	Description	Drawn by	Checked by
01	07/10/2022	Planning Submission	JCA	MG
02	28/07/2023	Planning Submission	JCA	MG
03	05/10/2023	Planning Submission	JCA	MG

Scale 1:150@A1

 

Purpose of Drawing

Planning Application

Project

0825 OXFORD GARDENS

Drawing Title

General Arrangement - Level 00 Ground Floor

Drawing Number

0825-JCA-ZZ-00-DR-A-06001

JCA Project No.	Scale@A1	Scale@A3	Status	Revision
0825	1 : 150	1 : 300		03

JO COWEN ARCHITECTS

www.jocowenarchitects.com




Jo Cowen Architects take no responsibility for any information supplied by third parties as the accuracy of which cannot be guaranteed.

Do not scale from this drawing. All dimensions should be checked on site. Any omissions or discrepancies should be reported in writing to Jo Cowen Architects.

This work is copyright and cannot be reproduced, copied, or modified in any form or by any means; graphic electronic or mechanical, including photocopying without permission in writing.

© Jo Cowen Architects - 2019 - All Rights Reserved

General Notes

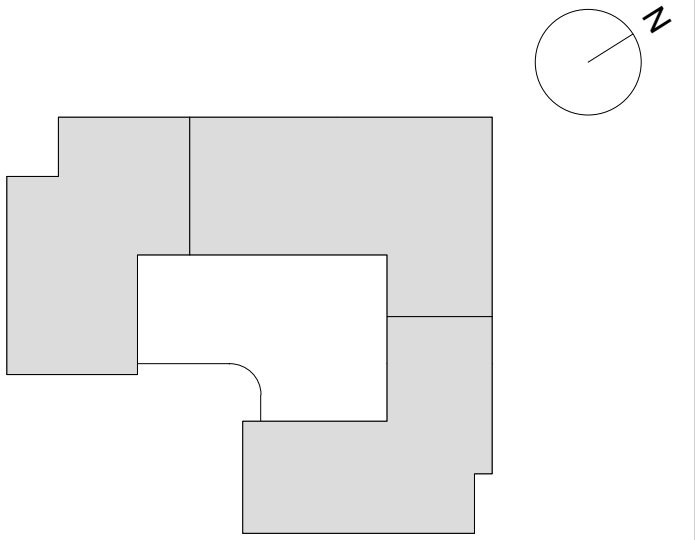


KEY

- 1B/1P
- 1B/2P
- 2B/3P
- 2B/4P
- Cycle Storage
- Plant

General Notes:
Areas to commercial space indicatively shown,
internal layouts subject to change and development

Rev	Date	Description	Drawn by	Checked by
01	07/10/2022	Planning Submission	JCA	MG
02	12/10/2023	Planning Submission - Addendum	JCA	MG

 

Purpose of Drawing
Planning Application - Addendum

Project
0825 OXFORD GARDENS

Drawing Title
Area Plan - Level M0 Mezzanine

Drawing Number
0825-JCA-ZZ-M0-DR-A-06502

JCA Project No.	Scale@A1	Scale@A3	Status	Revision
0825	1 : 150	1 : 300	S2	02

JO COWEN ARCHITECTS
www.jocowenarchitects.com


Jo Cowen Architects take no responsibility for any information supplied by third parties as the accuracy of which cannot be guaranteed.

Do not scale from this drawing. All dimensions should be checked on site. Any omissions or discrepancies should be reported in writing to Jo Cowen Architects.

This work is copyright and cannot be reproduced, copied, or modified in any form or by any means; graphic electronic or mechanical, including photocopying without permission in writing.

© Jo Cowen Architects - 2019 - All Rights Reserved

General Notes

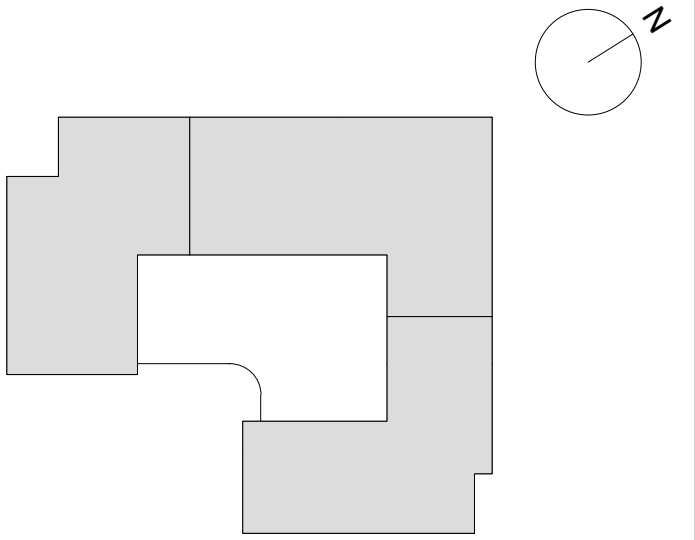


General Notes:

Areas to commercial space indicatively shown,
internal layouts subject to change and development

Rev	Date	Description	Drawn by	Checked by
01	07/10/2022	Planning Submission	JCA	MG
02	28/07/2023	Planning Submission	JCA	MG
03	05/10/2023	Planning Submission	JCA	MG

Scale 1:150@A1

 

Purpose of Drawing

Planning Application

Project

0825 OXFORD GARDENS

Drawing Title

General Arrangement - Level M0 Mezzanine

Drawing Number

0825-JCA-ZZ-M0-DR-A-06002

JCA Project No.	Scale@A1	Scale@A3	Status	Revision
0825	1 : 150	1 : 300		03

JO COWEN ARCHITECTS

www.jocowenarchitects.com


Jo Cowen Architects take no responsibility for any information supplied by third parties as the accuracy of which cannot be guaranteed.

Do not scale from this drawing. All dimensions should be checked on site. Any omissions or discrepancies should be reported in writing to Jo Cowen Architects.

This work is copyright and cannot be reproduced, copied, or modified in any form or by any means; graphic electronic or mechanical, including photocopying without permission in writing.

© Jo Cowen Architects - 2019 - All Rights Reserved

General Notes

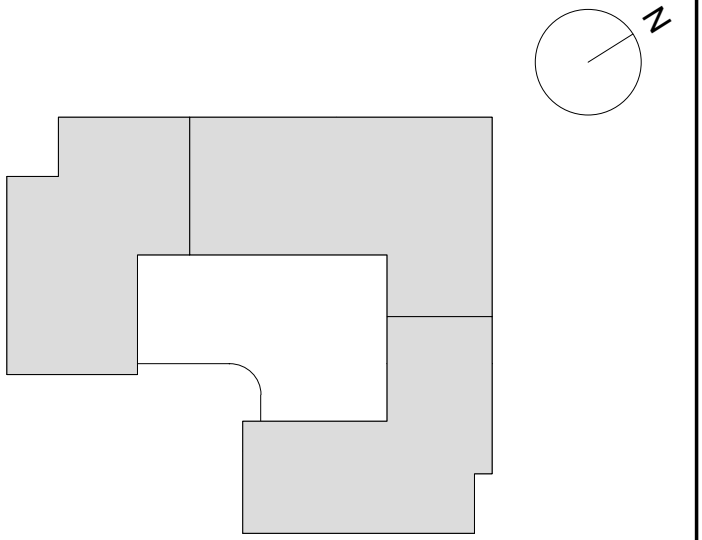

KEY

- 1B/1P
- 1B/2P
- 2B/3P
- 2B/4P
- 3B/5P

General Notes:
Internal layouts subject to change and development

Rev	Date	Description	Drawn by	Checked by
01	07/10/2022	Planning Submission	JCA	MG
02	12/10/2023	Planning Submission - Addendum	JCA	MG



Purpose of Drawing
Planning Application - Addendum

Project
0825 OXFORD GARDENS

Drawing Title
Area Plan - Level 02-11

Drawing Number
0825-JCA-ZZ-ZZ-DR-A-06504

JCA Project No.	Scale@A1	Scale@A3	Status	Revision
0825	1 : 150	1 : 300	S2	02

JO COWEN ARCHITECTS
www.jocowenarchitects.com


Jo Cowen Architects take no responsibility for any information supplied by third parties as the accuracy of which cannot be guaranteed.

Do not scale from this drawing. All dimensions should be checked on site. Any omissions or discrepancies should be reported in writing to Jo Cowen Architects.

This work is copyright and cannot be reproduced, copied, or modified in any form or by any means; graphic electronic or mechanical, including photocopying without permission in writing.

© Jo Cowen Architects - 2019 - All Rights Reserved

General Notes

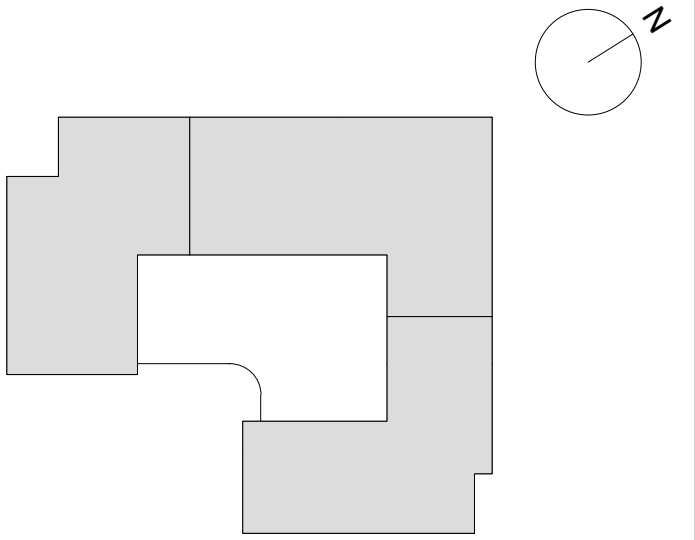

General Notes:
Internal layouts subject to change and development

Rev	Date	Description	Drawn by	Checked by
01	07/10/2022	Planning Submission	JCA	MG
02	28/07/2023	Planning Submission	JCA	MG
03	05/10/2023	Planning Submission	JCA	MG



Purpose of Drawing
Planning Application

Project
0825 OXFORD GARDENS

Drawing Title
General Arrangement - Level 02-11

Drawing Number
0825-JCA-ZZ-ZZ-DR-A-06004

JCA Project No.	Scale@A1	Scale@A3	Status	Revision
0825	1 : 150	1 : 300		03

JO COWEN ARCHITECTS
www.jocowenarchitects.com


Jo Cowen Architects take no responsibility for any information supplied by third parties as the accuracy of which cannot be guaranteed.

Do not scale from this drawing. All dimensions should be checked on site. Any omissions or discrepancies should be reported in writing to Jo Cowen Architects.

This work is copyright and cannot be reproduced, copied, or modified in any form or by any means; graphic electronic or mechanical, including photocopying without permission in writing.

© Jo Cowen Architects - 2019 - All Rights Reserved

General Notes

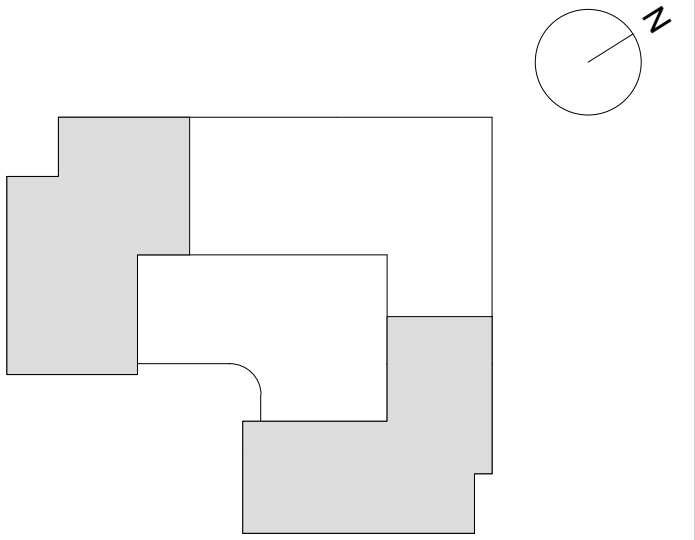

KEY

- 1B/1P
- 1B/2P
- 2B/3P
- 2B/4P
- 3B/5P

General Notes:
Internal layouts subject to change and development

Rev	Date	Description	Drawn by	Checked by
01	07/10/2022	Planning Submission	JCA	MG
02	12/10/2023	Planning Submission - Addendum	JCA	MG



Purpose of Drawing
Planning Application - Addendum

Project
0825 OXFORD GARDENS

Drawing Title
Area Plan - Level 12

Drawing Number
0825-JCA-ZZ-12-DR-A-06505

JCA Project No.	Scale@A1	Scale@A3	Status	Revision
0825	1 : 150	1 : 300	S2	02

JO COWEN ARCHITECTS
www.jocowenarchitects.com


Jo Cowen Architects take no responsibility for any information supplied by third parties as the accuracy of which cannot be guaranteed.

Do not scale from this drawing. All dimensions should be checked on site. Any omissions or discrepancies should be reported in writing to Jo Cowen Architects.

This work is copyright and cannot be reproduced, copied, or modified in any form or by any means; graphic electronic or mechanical, including photocopying without permission in writing.

© Jo Cowen Architects - 2019 - All Rights Reserved

General Notes

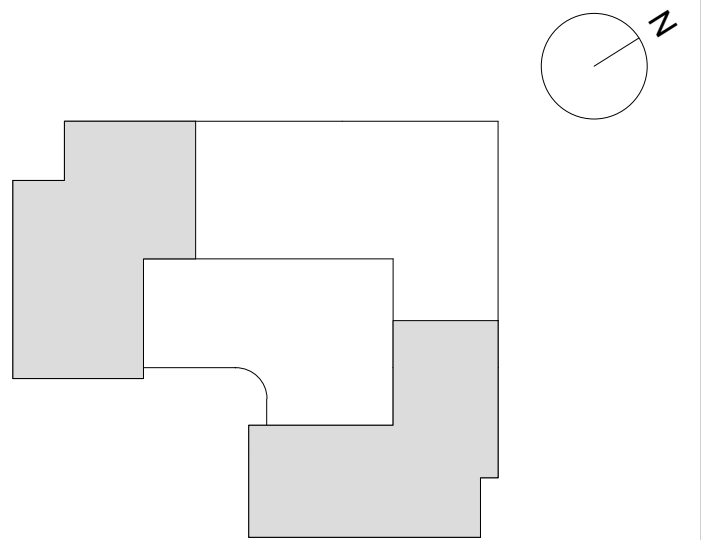

General Notes:
Internal layouts subject to change and development

Rev	Date	Description	Drawn by	Checked by
01	07/10/2022	Planning Submission	JCA	MG
02	28/07/2023	Planning Submission	JCA	MG
03	05/10/2023	Planning Submission	JCA	MG



Purpose of Drawing
Planning Application


Project
0825 OXFORD GARDENS

Drawing Title
General Arrangement - Level 12

Drawing Number
0825-JCA-ZZ-12-DR-A-06005

JCA Project No.	Scale@A1	Scale@A3	Status	Revision
0825	1 : 150	1 : 300		03

JO COWEN ARCHITECTS
www.jocowenarchitects.com

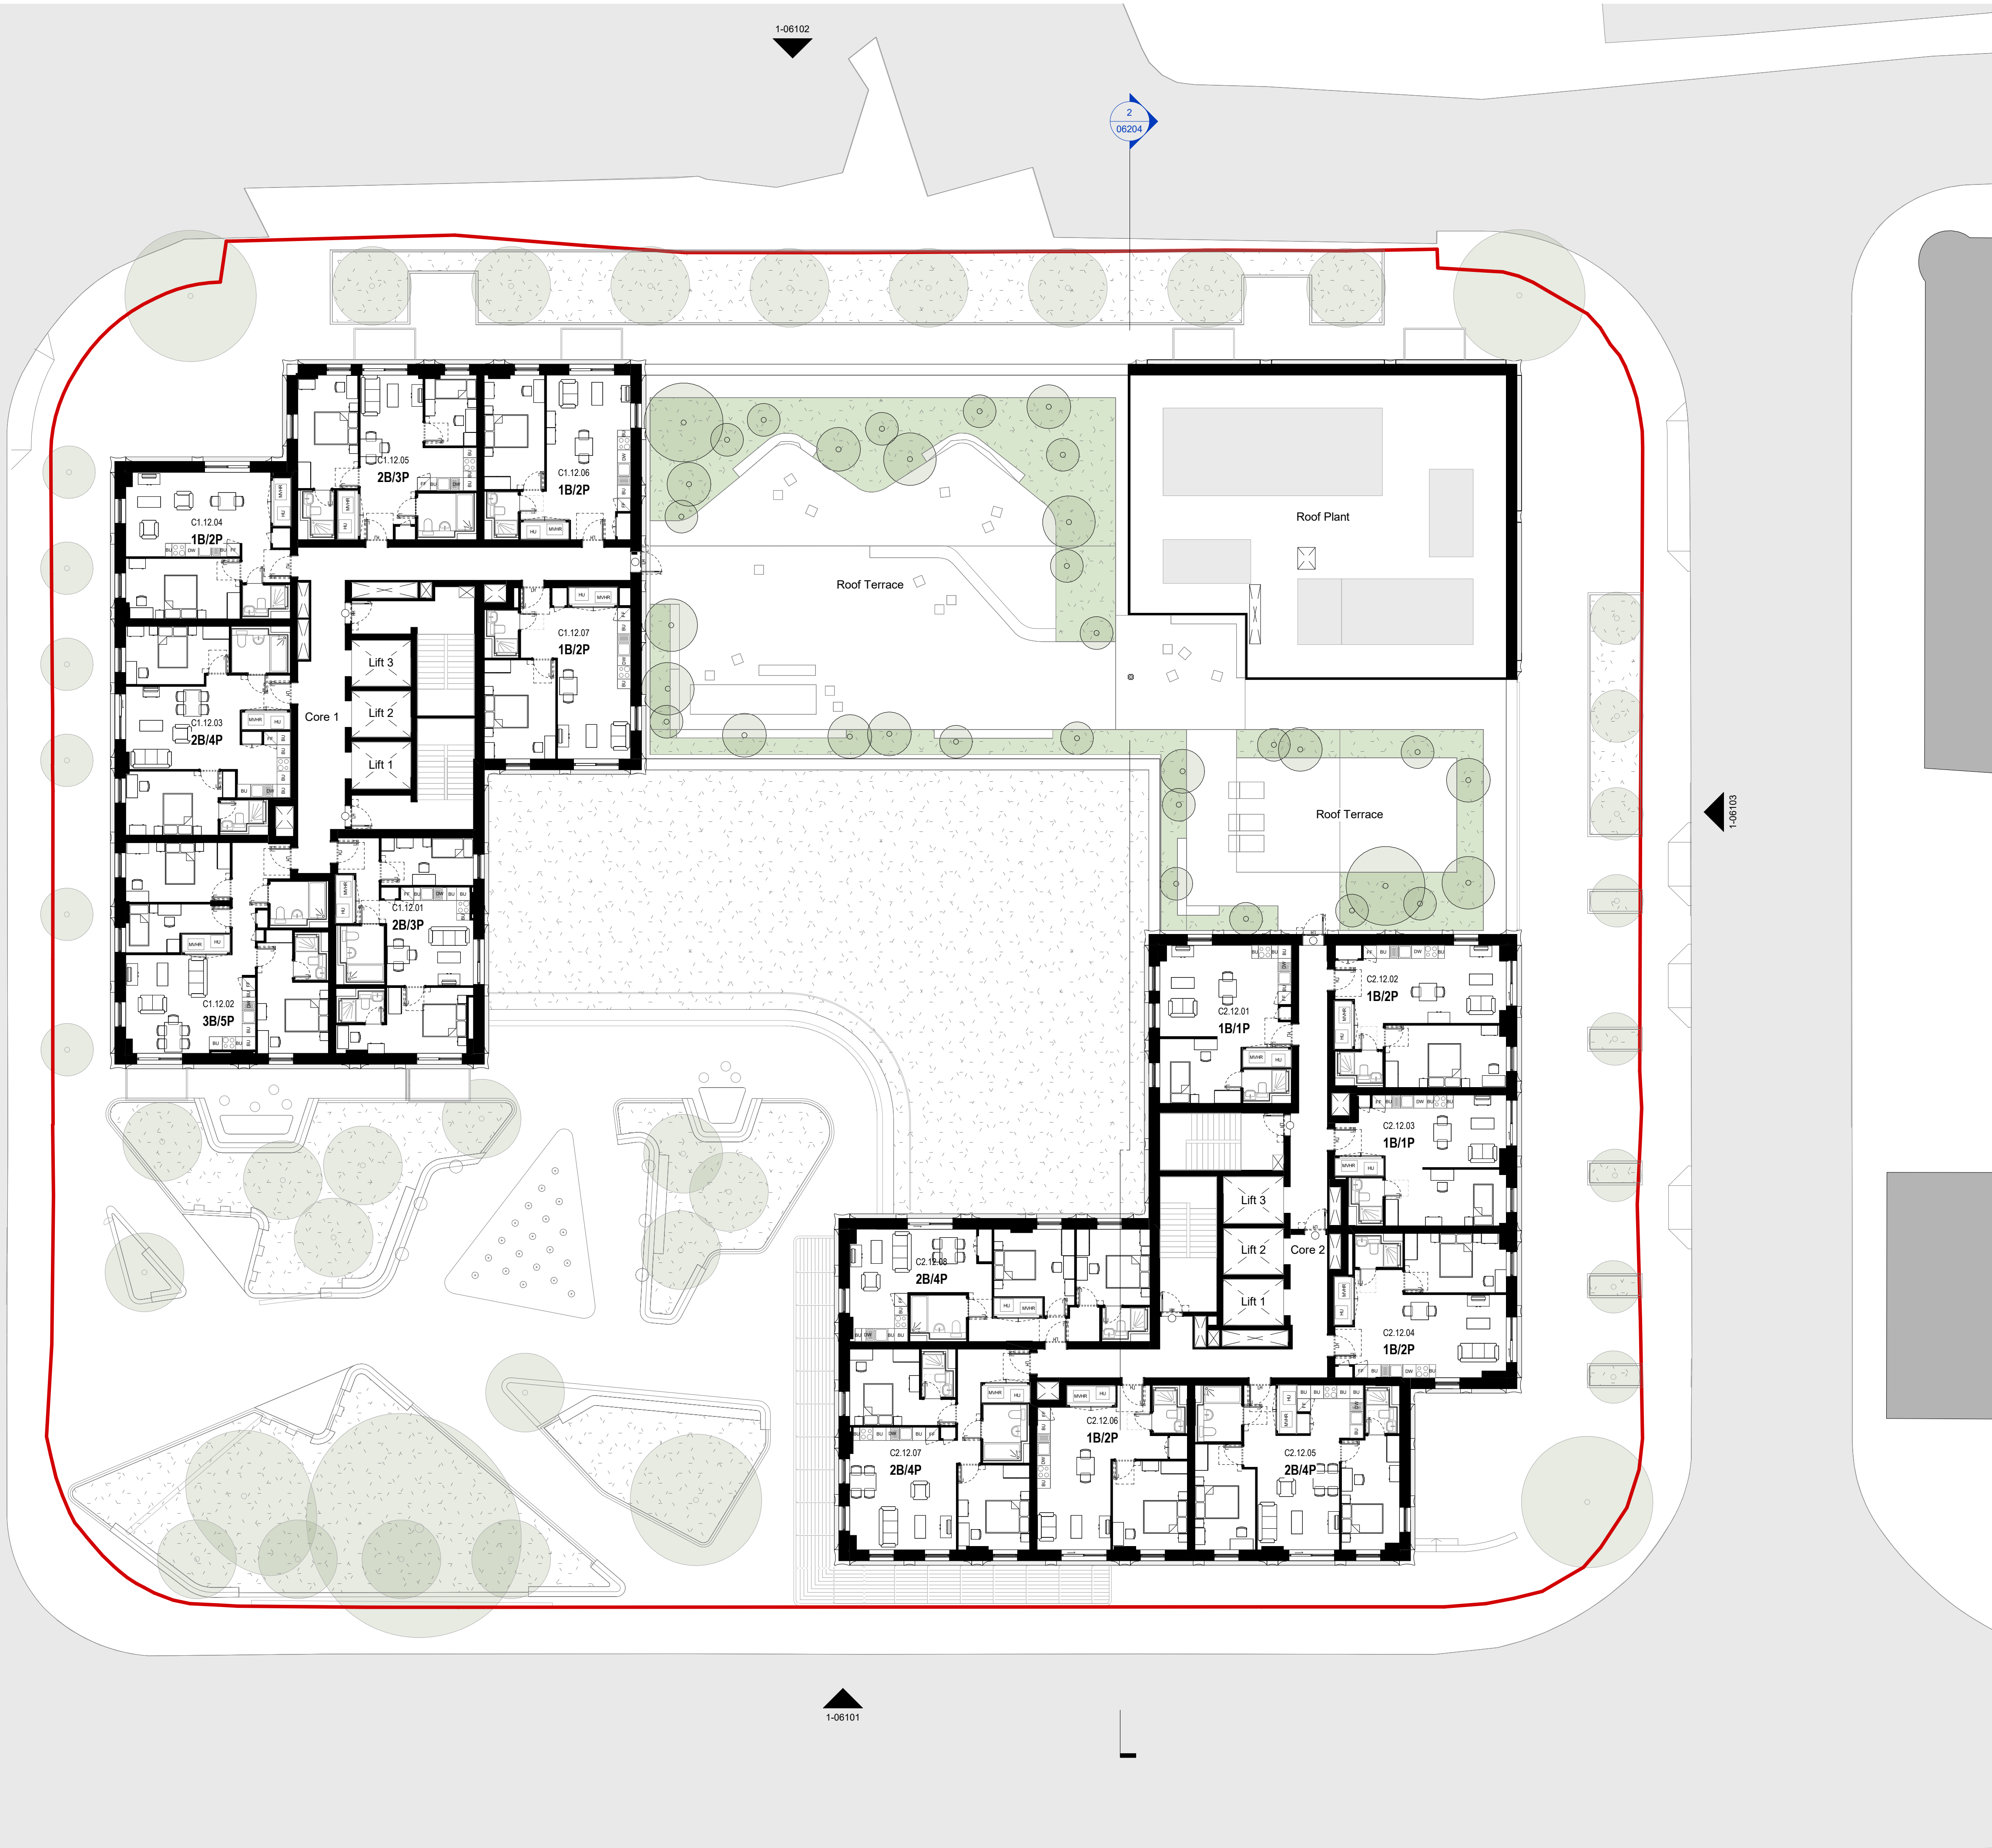


Jo Cowen Architects take no responsibility for any information supplied by third parties as the accuracy of which cannot be guaranteed.

Do not scale from this drawing. All dimensions should be checked on site. Any omissions or discrepancies should be reported in writing to Jo Cowen Architects.

This work is copyright and cannot be reproduced, copied, or modified in any form or by any means; graphic electronic or mechanical, including photocopying without permission in writing.

© Jo Cowen Architects - 2019 - All Rights Reserved

General Notes

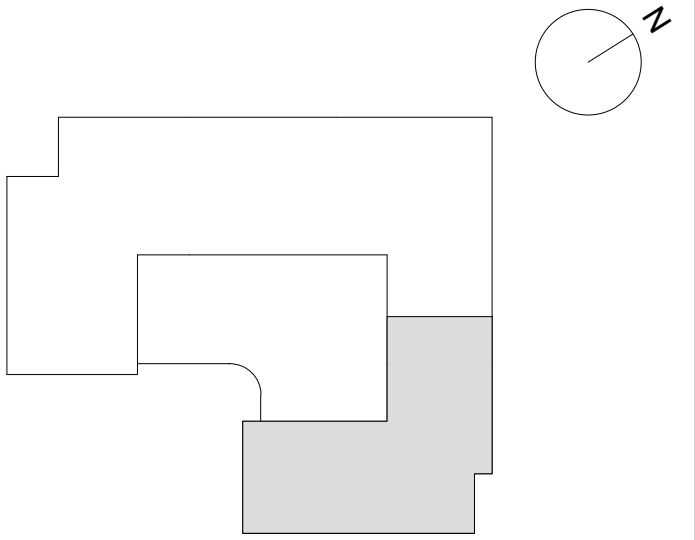

KEY

- 1B/1P
- 1B/2P
- 2B/4P
- Amenity L28
- Sky Terrace

General Notes:
Internal layouts subject to change and development

Rev	Date	Description	Drawn by	Checked by
01	07/10/2022	Planning Submission	JCA	MG
02	12/10/2023	Planning Submission - Addendum	JCA	MG



Purpose of Drawing
Planning Application - Addendum

Project
0825 OXFORD GARDENS

Drawing Title
Area Plan - Level 28

Drawing Number
0825-JCA-ZZ-28-DR-A-06509

JCA Project No.	Scale@A1	Scale@A3	Status	Revision
0825	1 : 150	1 : 300	S2	02

JO COWEN ARCHITECTS
www.jocowenarchitects.com


Jo Cowen Architects take no responsibility for any information supplied by third parties as the accuracy of which cannot be guaranteed.

Do not scale from this drawing. All dimensions should be checked on site. Any omissions or discrepancies should be reported in writing to Jo Cowen Architects.

This work is copyright and cannot be reproduced, copied, or modified in any form or by any means; graphic electronic or mechanical, including photocopying without permission in writing.

© Jo Cowen Architects - 2019 - All Rights Reserved

General Notes

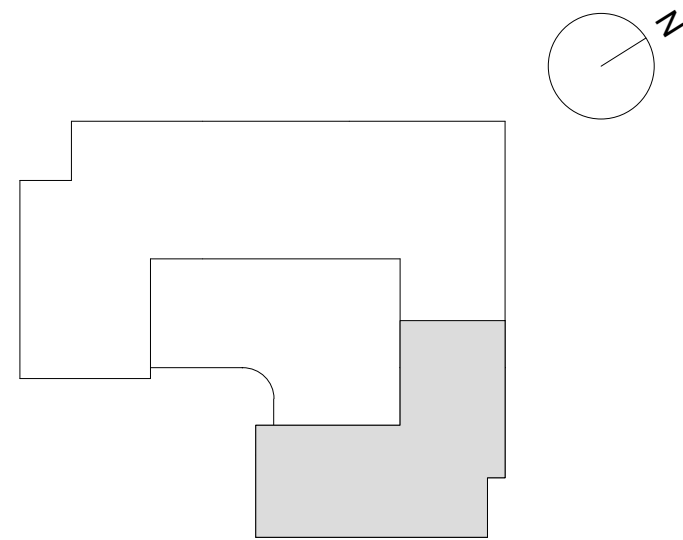

General Notes:

Internal layouts subject to change and development

Rev	Date	Description	Drawn by	Checked by
01	28/07/2023	Planning Submission	JCA	MG
02	05/10/2023	Planning Submission	JCA	MG



Purpose of Drawing

Planning Application

Project

0825 OXFORD GARDENS

Drawing Title

General Arrangement - Level 28

Drawing Number

0825-JCA-ZZ-28-DR-A-06010

JCA Project No.	Scale@A1	Scale@A3	Status	Revision
0825	1 : 150	1 : 300		02

JO COWEN ARCHITECTS

www.jocowenarchitects.com

Jo Cowen Architects take no responsibility for any information supplied by third parties as the accuracy of which cannot be guaranteed.

Do not scale from this drawing. All dimensions should be checked on site. Any omissions or discrepancies should be reported in writing to Jo Cowen Architects.

This work is copyright and cannot be reproduced, copied, or modified in any form or by any means; graphic electronic or mechanical, including photocopying without permission in writing.

© Jo Cowen Architects - 2019 - All Rights Reserved

General Notes

1.
- Indicative Surrounding Context, interpreted from photographs and survey information of Holland House provided by PreSurveyors.

Revision	Date	Description
01	07/10/2022	Planning Submission

Scale 1:200@A1

0m

10m

20m

Purpose of Drawing				
Planning Application				

Project				
0825 OXFORD GARDENS				


Drawing Title				
GENERAL ARRANGEMENT EXISTING OXFORD ROAD ELEVATION				

Drawing Number				
0825-JCA-ZZ-XX-DR-A-06804				

JCA Project No.	Scale@A1	Scale@A3	Status	Revision
0825	1 : 200	1:400		01

JO COWEN ARCHITECTS

www.jocowenarchitects.com

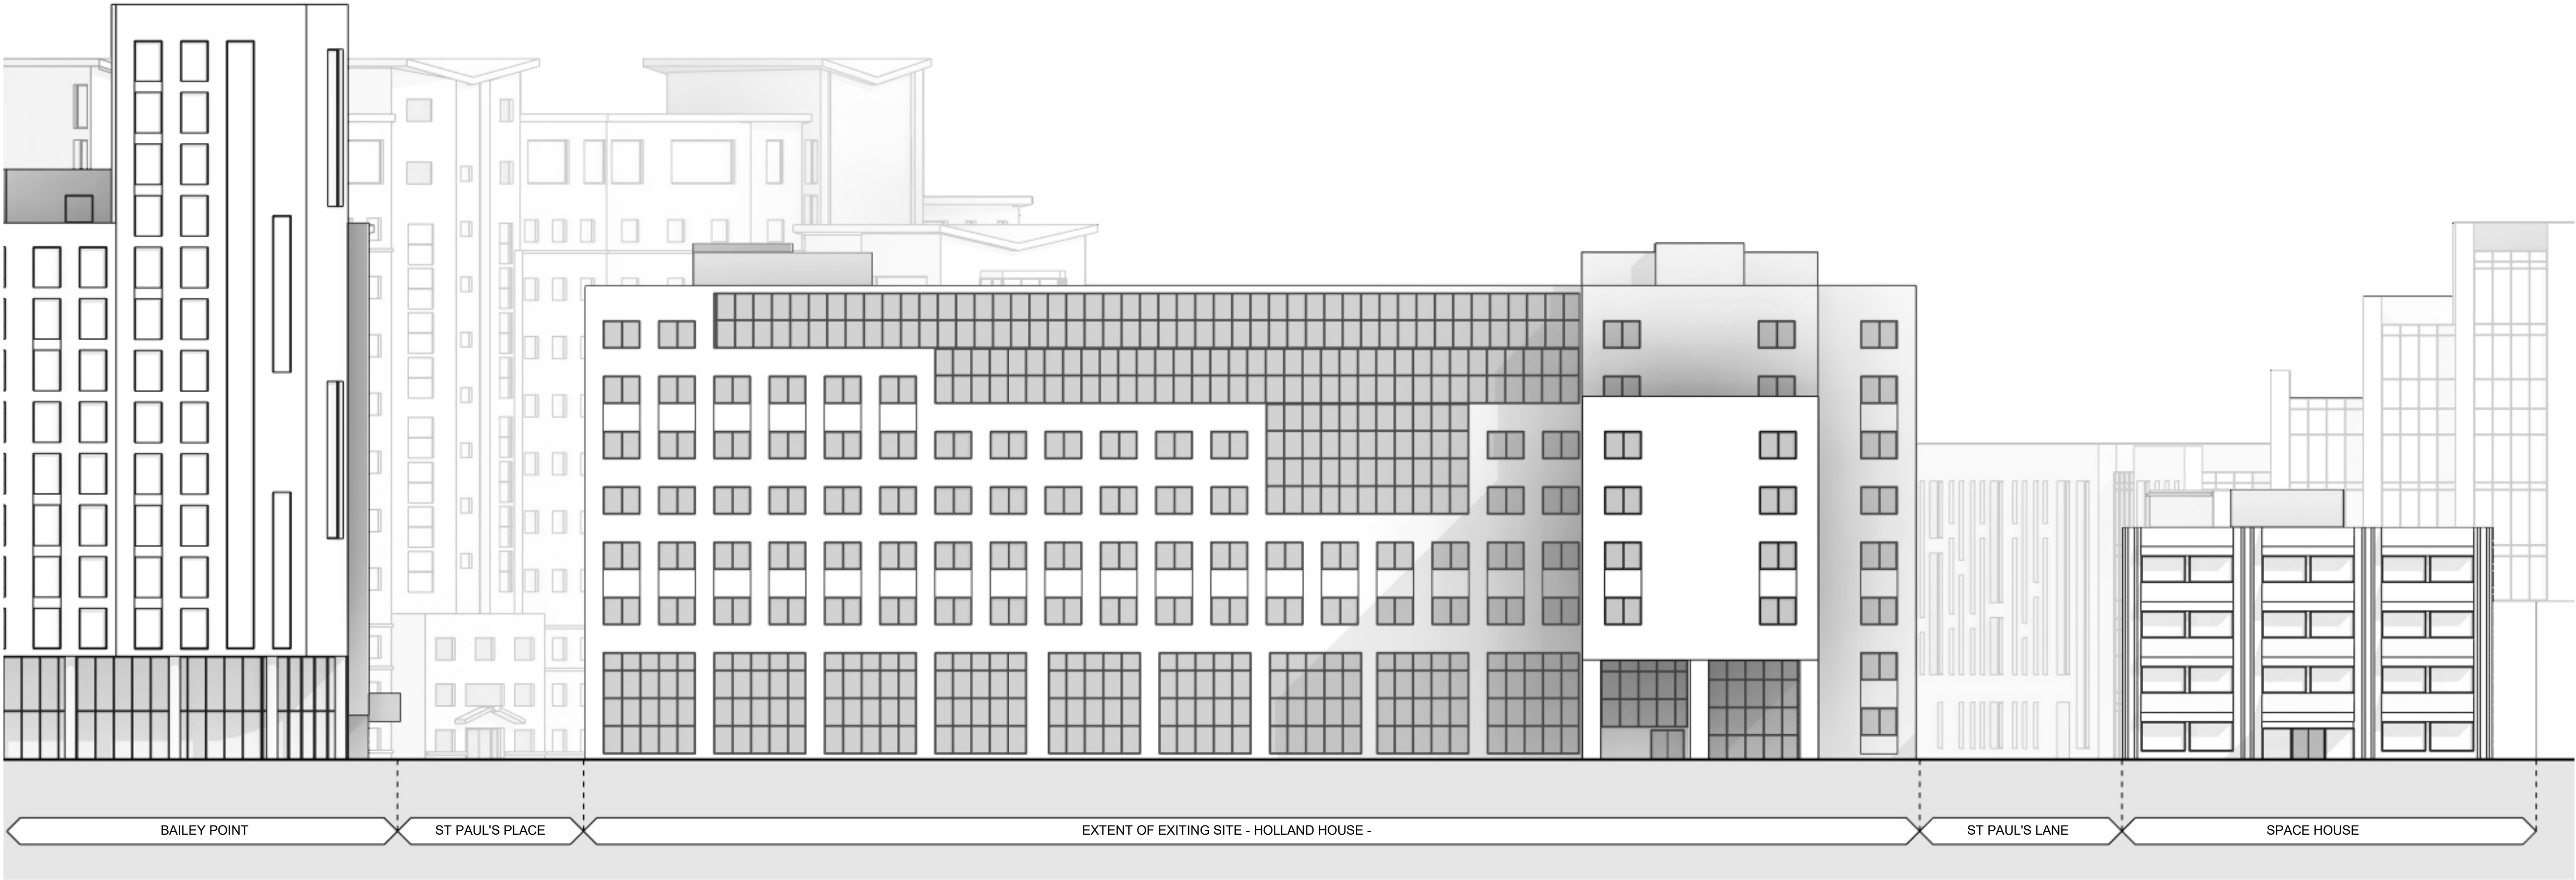



Jo Cowen Architects take no responsibility for any information supplied by third parties as the accuracy of which cannot be guaranteed.

Do not scale from this drawing. All dimensions should be checked on site. Any omissions or discrepancies should be reported in writing to Jo Cowen Architects.


This work is copyright and cannot be reproduced, copied, or modified in any form or by any means; graphic electronic or mechanical, including photocopying without permission in writing.

© Jo Cowen Architects - 2019 - All Rights Reserved

General Notes

- Indicative Surrounding Context, interpreted from photographs and survey information of Holland House provided by PreSurveyors.

Revision	Date	Description
01	07/10/2022	Planning Submission

 

Purpose of Drawing
Planning Application

Project
0825 OXFORD GARDENS

Drawing Title
GENERAL ARRANGEMENT EXISTING ST PAUL'S LANE ELEVATION

Drawing Number
0825-JCA-ZZ-XX-DR-A-06806

JCA Project No.	Scale@A1	Scale@A3	Status	Revision
0825	1 : 200	1:400		01


Jo Cowen Architects take no responsibility for any information supplied by third parties as the accuracy of which cannot be guaranteed.

Do not scale from this drawing. All dimensions should be checked on site. Any omissions or discrepancies should be reported in writing to Jo Cowen Architects.


This work is copyright and cannot be reproduced, copied, or modified in any form or by any means; graphic electronic or mechanical, including photocopying without permission in writing.

© Jo Cowen Architects - 2019 - All Rights Reserved

General Notes

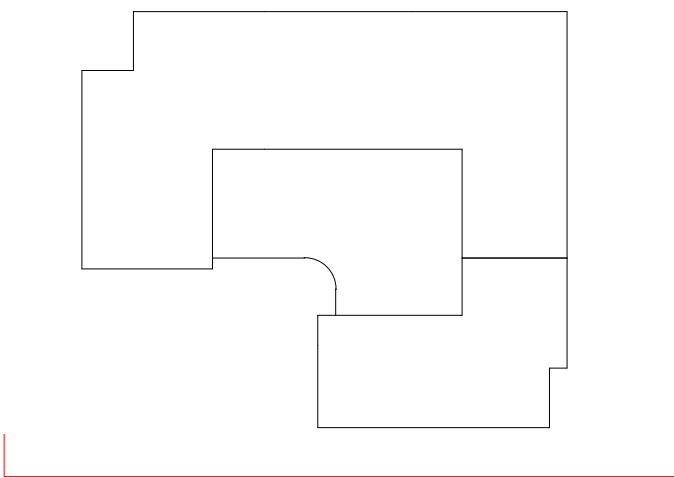

Rev	Date	Description	Drawn by	Checked by
01	07/10/2022	Planning Submission	JCA	MG
02	28/07/2023	Planning Submission	JCA	MG
03	05/10/2023	Planning Submission	JCA	MG

 

Purpose of Drawing
Planning Application


Project
0825 OXFORD GARDENS

Drawing Title
General Arrangement Oxford Road Elevation

Drawing Number
0825-JCA-ZZ-XX-DR-A-06101

JCA Project No.	Scale@A1	Scale@A3	Status	Revision
0825	1 : 200	1 : 400		03

JO COWEN ARCHITECTS
www.jocowenarchitects.com

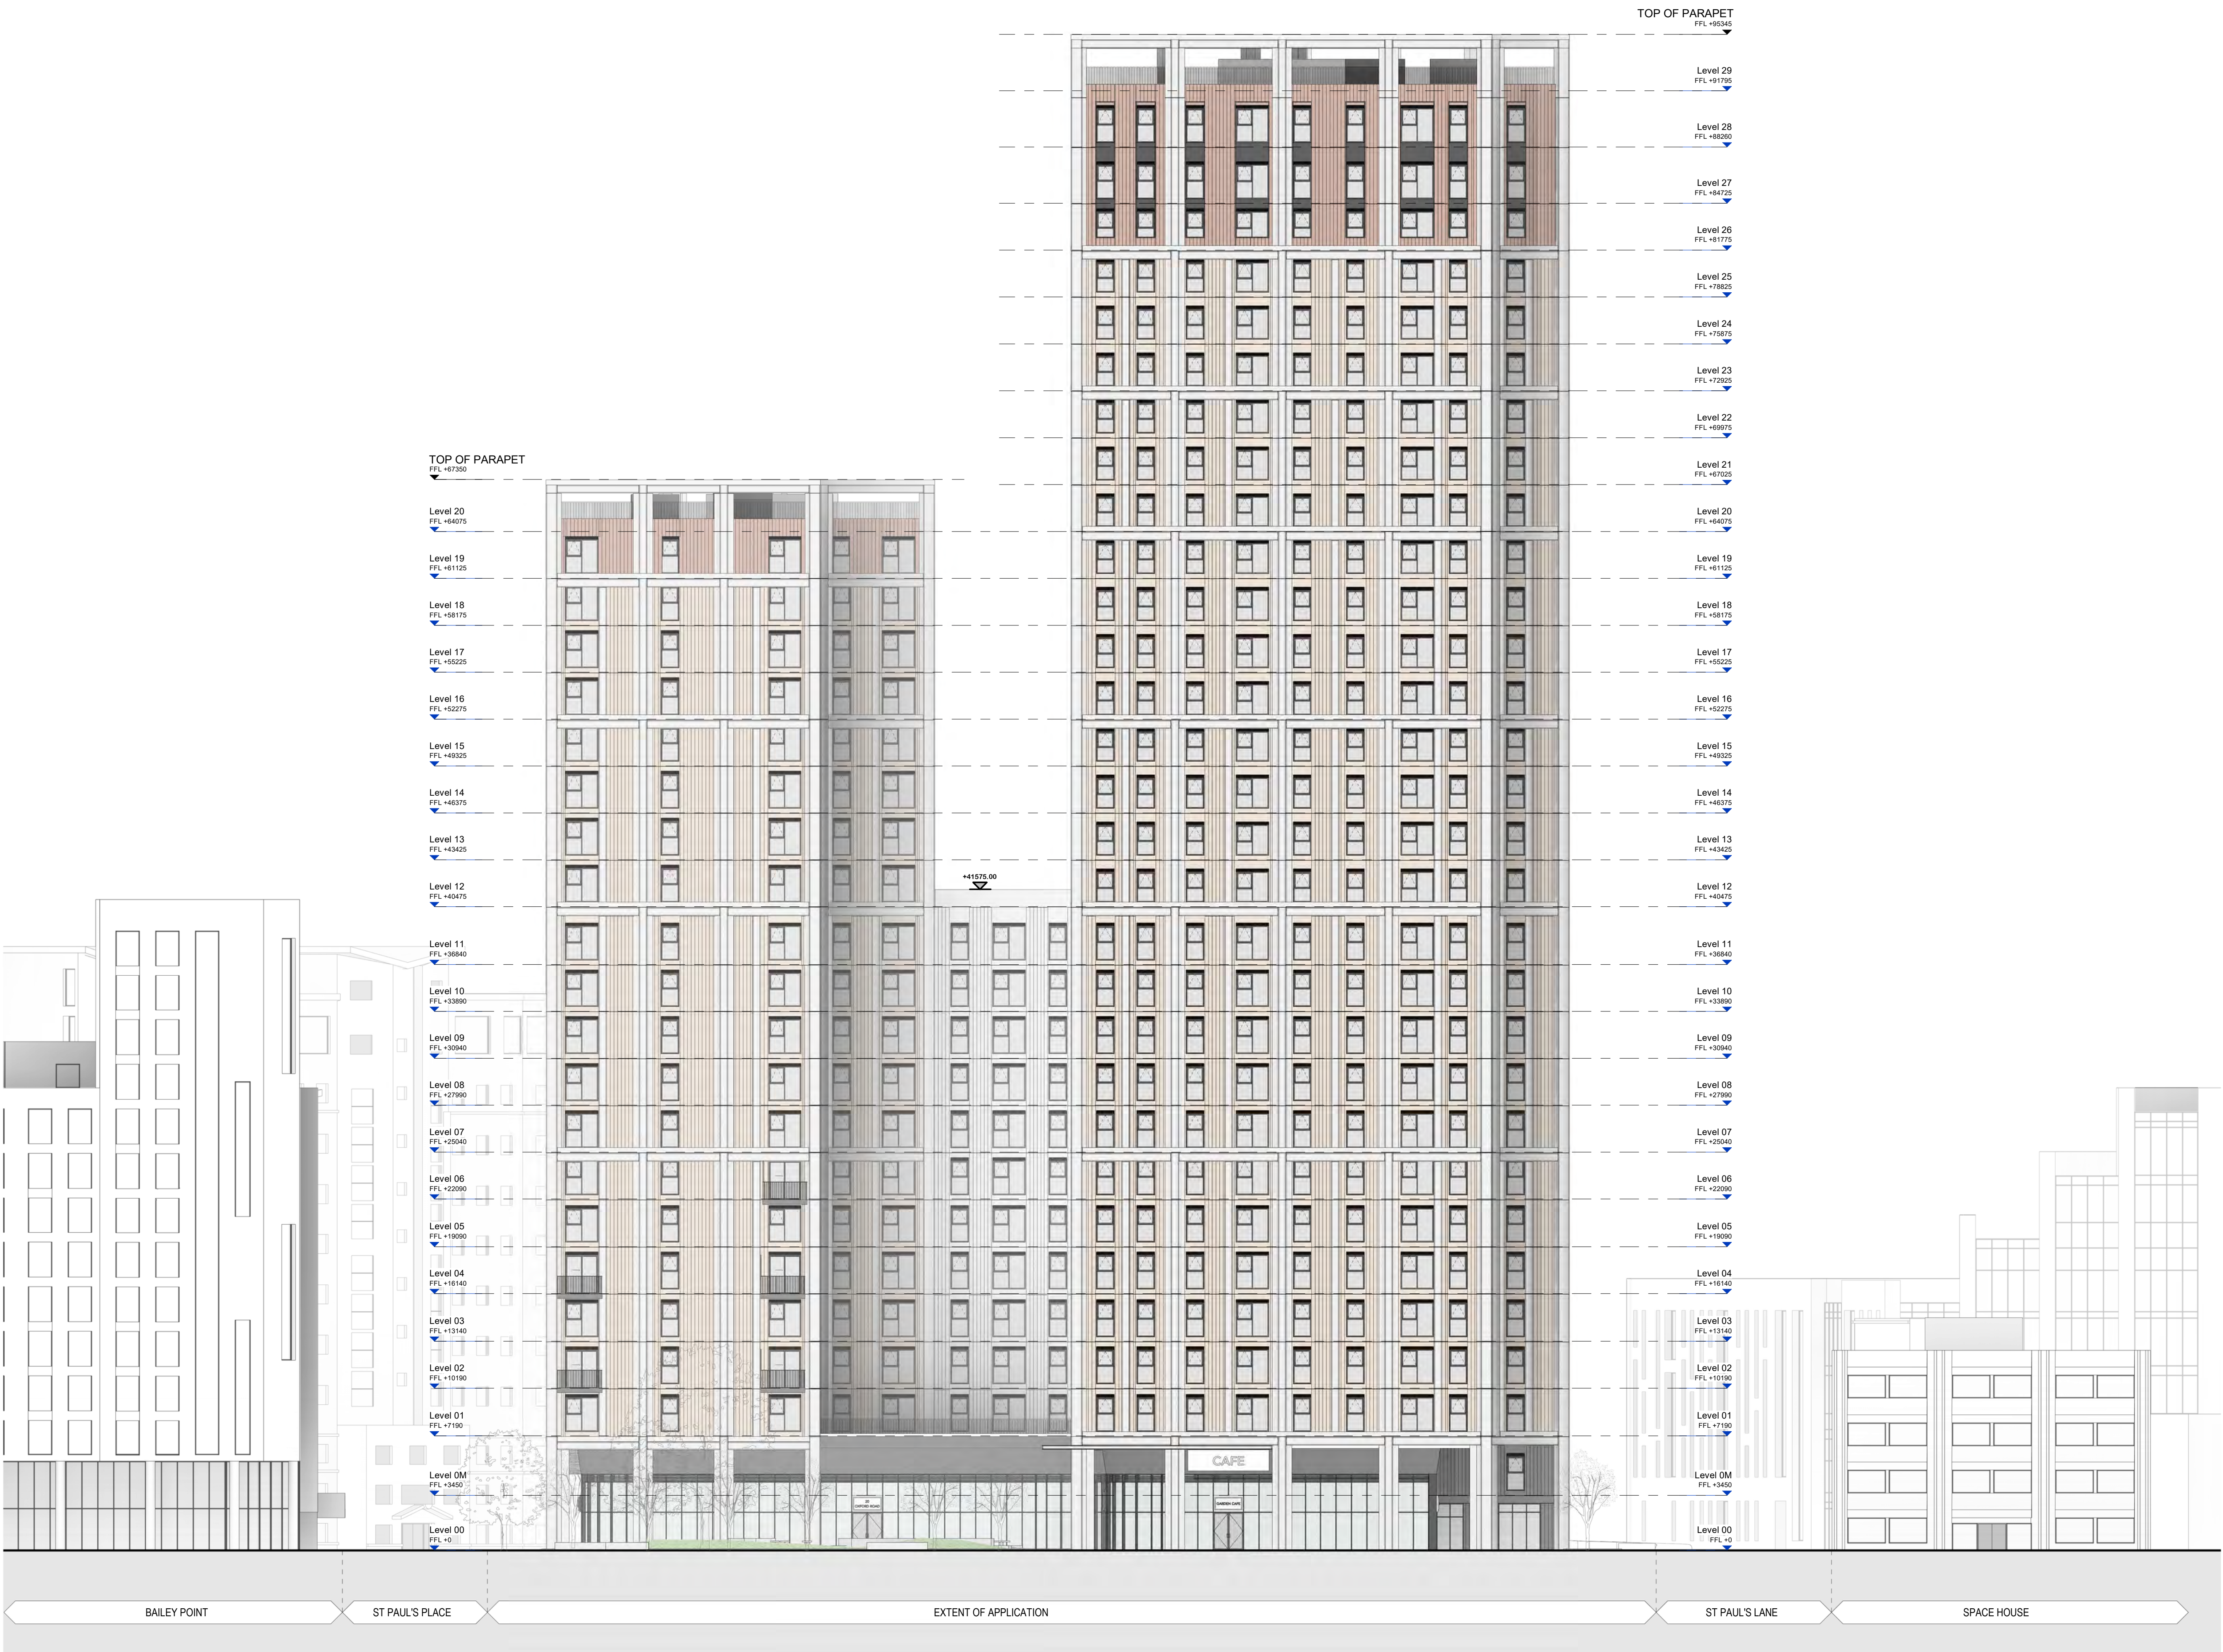


Jo Cowen Architects take no responsibility for any information supplied by third parties as the accuracy of which cannot be guaranteed.

Do not scale from this drawing. All dimensions should be checked on site. Any omissions or discrepancies should be reported in writing to Jo Cowen Architects.

This work is copyright and cannot be reproduced, copied, or modified in any form or by any means; graphic electronic or mechanical, including photocopying without permission in writing.

© Jo Cowen Architects - 2019 - All Rights Reserved

General Notes

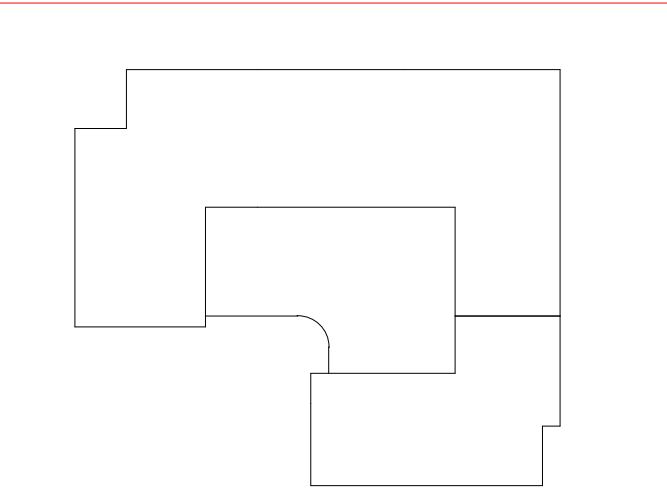

TOP OF PARAPET
FFL +95345

Level 29
FFL +91795

Level 28
FFL +88260

Level 27
FFL +84725

Level 26
FFL +81175

Level 25
FFL +78825

Level 24
FFL +75875

Level 23
FFL +72925

Level 22
FFL +69975

Level 21
FFL +67025

Level 20
FFL +64075

Level 19
FFL +61125

Level 18
FFL +58175

Level 17
FFL +55225

Level 16
FFL +52275

Level 15
FFL +49325

Level 14
FFL +46375

Level 13
FFL +43425

Level 12
FFL +40475

Level 11
FFL +36840

Level 10
FFL +33890

Level 09
FFL +30940

Level 08
FFL +27990

Level 07
FFL +25040

Level 06
FFL +22090

Level 05
FFL +19090

Level 04
FFL +16140

Level 03
FFL +13140

Level 02
FFL +10190

Level 01
FFL +7190

Level 0M
FFL +3450

Level 00
FFL +0

TOP OF PARAPET
FFL +67350

Level 20
FFL +64075

Level 19
FFL +61125

Level 18
FFL +58175

Level 17
FFL +55225

Level 16
FFL +52275

Level 15
FFL +49325

Level 14
FFL +46375

Level 13
FFL +43425

Level 12
FFL +40475

Level 11
FFL +36840

Level 10
FFL +33890

Level 09
FFL +30940

Level 08
FFL +27990

Level 07
FFL +25040

Level 06
FFL +22090

Level 05
FFL +19090

Level 04
FFL +16140

Level 03
FFL +13140

Level 02
FFL +10190

Level 01
FFL +7190

Level 0M
FFL +3450

Level 00
FFL +0



10 ST PAUL'S LN

ST PAUL'S LANE

EXTENT OF APPLICATION

ST PAUL'S PLACE

CRANBORNE HOUSE

Rev	Date	Description	Drawn by	Checked by
01	07/10/2022	Planning Submission	JCA	MG
02	28/07/2023	Planning Submission	JCA	MG
03	05/10/2023	Planning Submission	JCA	MG

Scale 1:200@A1
0m 10m 20m

Purpose of Drawing
Planning Application

Project
0825 OXFORD GARDENS

Drawing Title
General Arrangement Car Park Elevation

Drawing Number
0825-JCA-ZZ-XX-DR-A-06102

JCA Project No.	Scale@A1	Scale@A3	Status	Revision
0825	1 : 200	1 : 400		03

JO COWEN ARCHITECTS
www.jocowenarchitects.com