



Proposed South Elevation
Contextual 3D View

Drawing Status Key:			
SK	- Sketch	P	- Preliminary
D	- Draft	S	- Submitted
A	- Approved	T	- Tender
C	- Construction	IN	- Information

Contextual 3D View

Drawing Ref: 1857P .208 | P

Status:

dot
architecture

12-14 Knyveton Rd, Boscombe, Bournemouth BH1 3QP

Revision Description

Date

Drawn by

hb

Checked by

dh

Scale @ A3

All dimensions to be checked on site prior to commencement of work. Do not scale from drawing.

54 The Grove, Christchurch, BH23 2HB

01202 280 638

www.dotarchitecture.co.uk

Design On Toast LTD



Proposed South Elevation
Contextual 3D View

Drawing Status Key:			
SK	- Sketch	P	- Preliminary
D	- Draft	S	- Submitted
A	- Approved	T	- Tender
C	- Construction	IN	- Information

Contextual 3D View

Drawing Ref:	Status:
--------------	---------

1857P .208	IP
------------	----

dot
architecture

12-14 Knyveton Rd, Boscombe, Bournemouth BH1 3QP

Revision	Description	Date
----------	-------------	------

Drawn by	hb
Checked by	dh

Scale @ A3

All dimensions to be checked on site prior to commencement of work. Do not scale from drawing.

54 The Grove, Christchurch, BH23 2HB

01202 280 638

www.dotarchitecture.co.uk

Design On Toast LTD



View From Eye Level
Contextual 3D View

Drawing Status Key:
SK - Sketch P - Preliminary
D - Draft S - Submitted
A - Approved T - Tender
C - Construction IN - Information

3D View From Eye Level

Drawing Ref: Status:

1857P .209 IP

dot
architecture

Drawn by HB
Checked by DH
Scale @ A3

All dimensions to be checked on site prior to commencement of work. Do not scale from drawing.

12-14 Knyveton Rd, Boscombe, Bournemouth BH1 3QP


Revision Description Date

54 The Grove, Christchurch, BH23 2HB

01202 280 638


www.dotarchitecture.co.uk

Design On Toast LTD

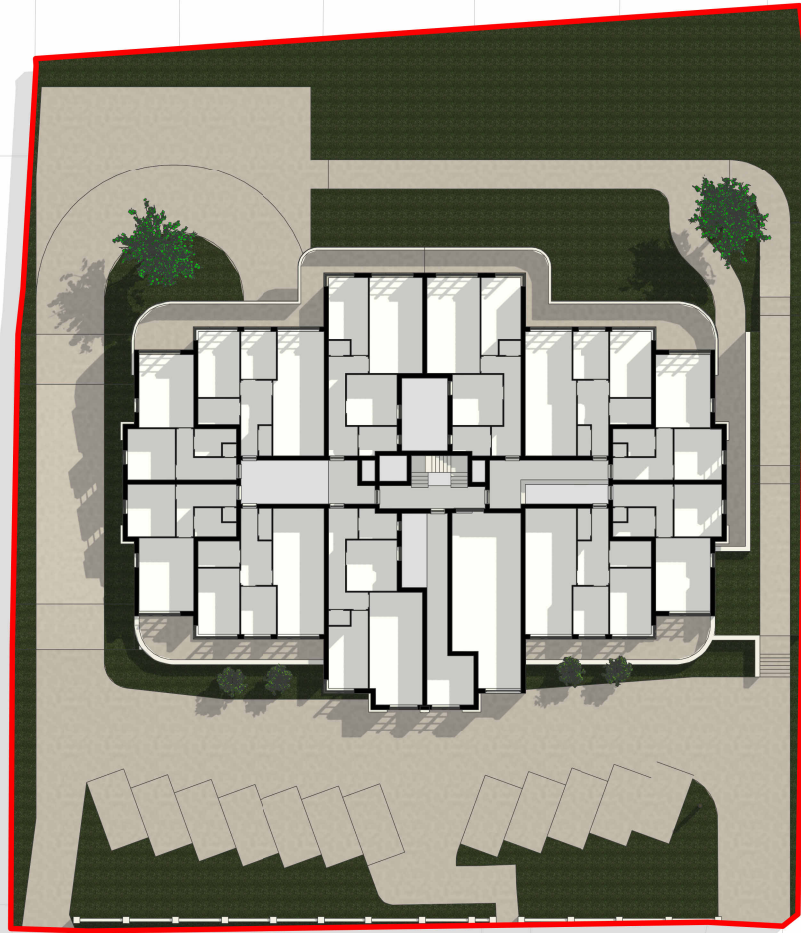

Proposed Site

Scale: 1 : 500@A3

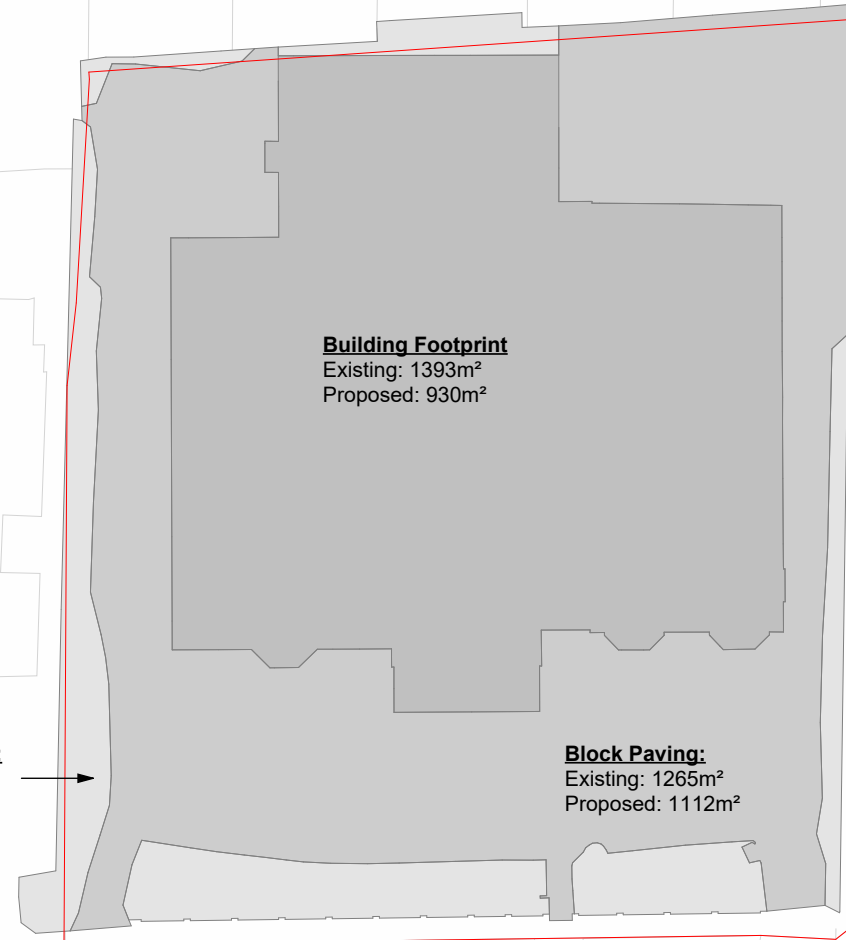

Soft Landscaping:
Existing: 387m²
Proposed: 1012m²

Building Footprint
Existing: 1393m²
Proposed: 930m²

Block Paving:
Existing: 1265m²
Proposed: 1112m²

Existing Site

Scale: 1 : 500@A3

1:500 @A3

0m 4m 8m

12-14 Knyveton Rd, Boscombe, Bournemouth BH1 3QP

Revision Description

Date

Drawn by

HB

Checked by

DH

Scale @ A3

As indicated

All dimensions to be checked on site prior to commencement of work. Do not scale from drawing.

54 The Grove, Christchurch, BH23 2HB

01202 280 638

Drawing Status Key:
SK - Sketch P - Preliminary
D - Draft S - Submitted
A - Approved T - Tender
C - Construction IN - Information

Green Space Comparison Plan

Drawing Ref:

Status:

1857P .210 IP

dot
architecture

www.dotarchitecture.co.uk

Design On Toast LTD