


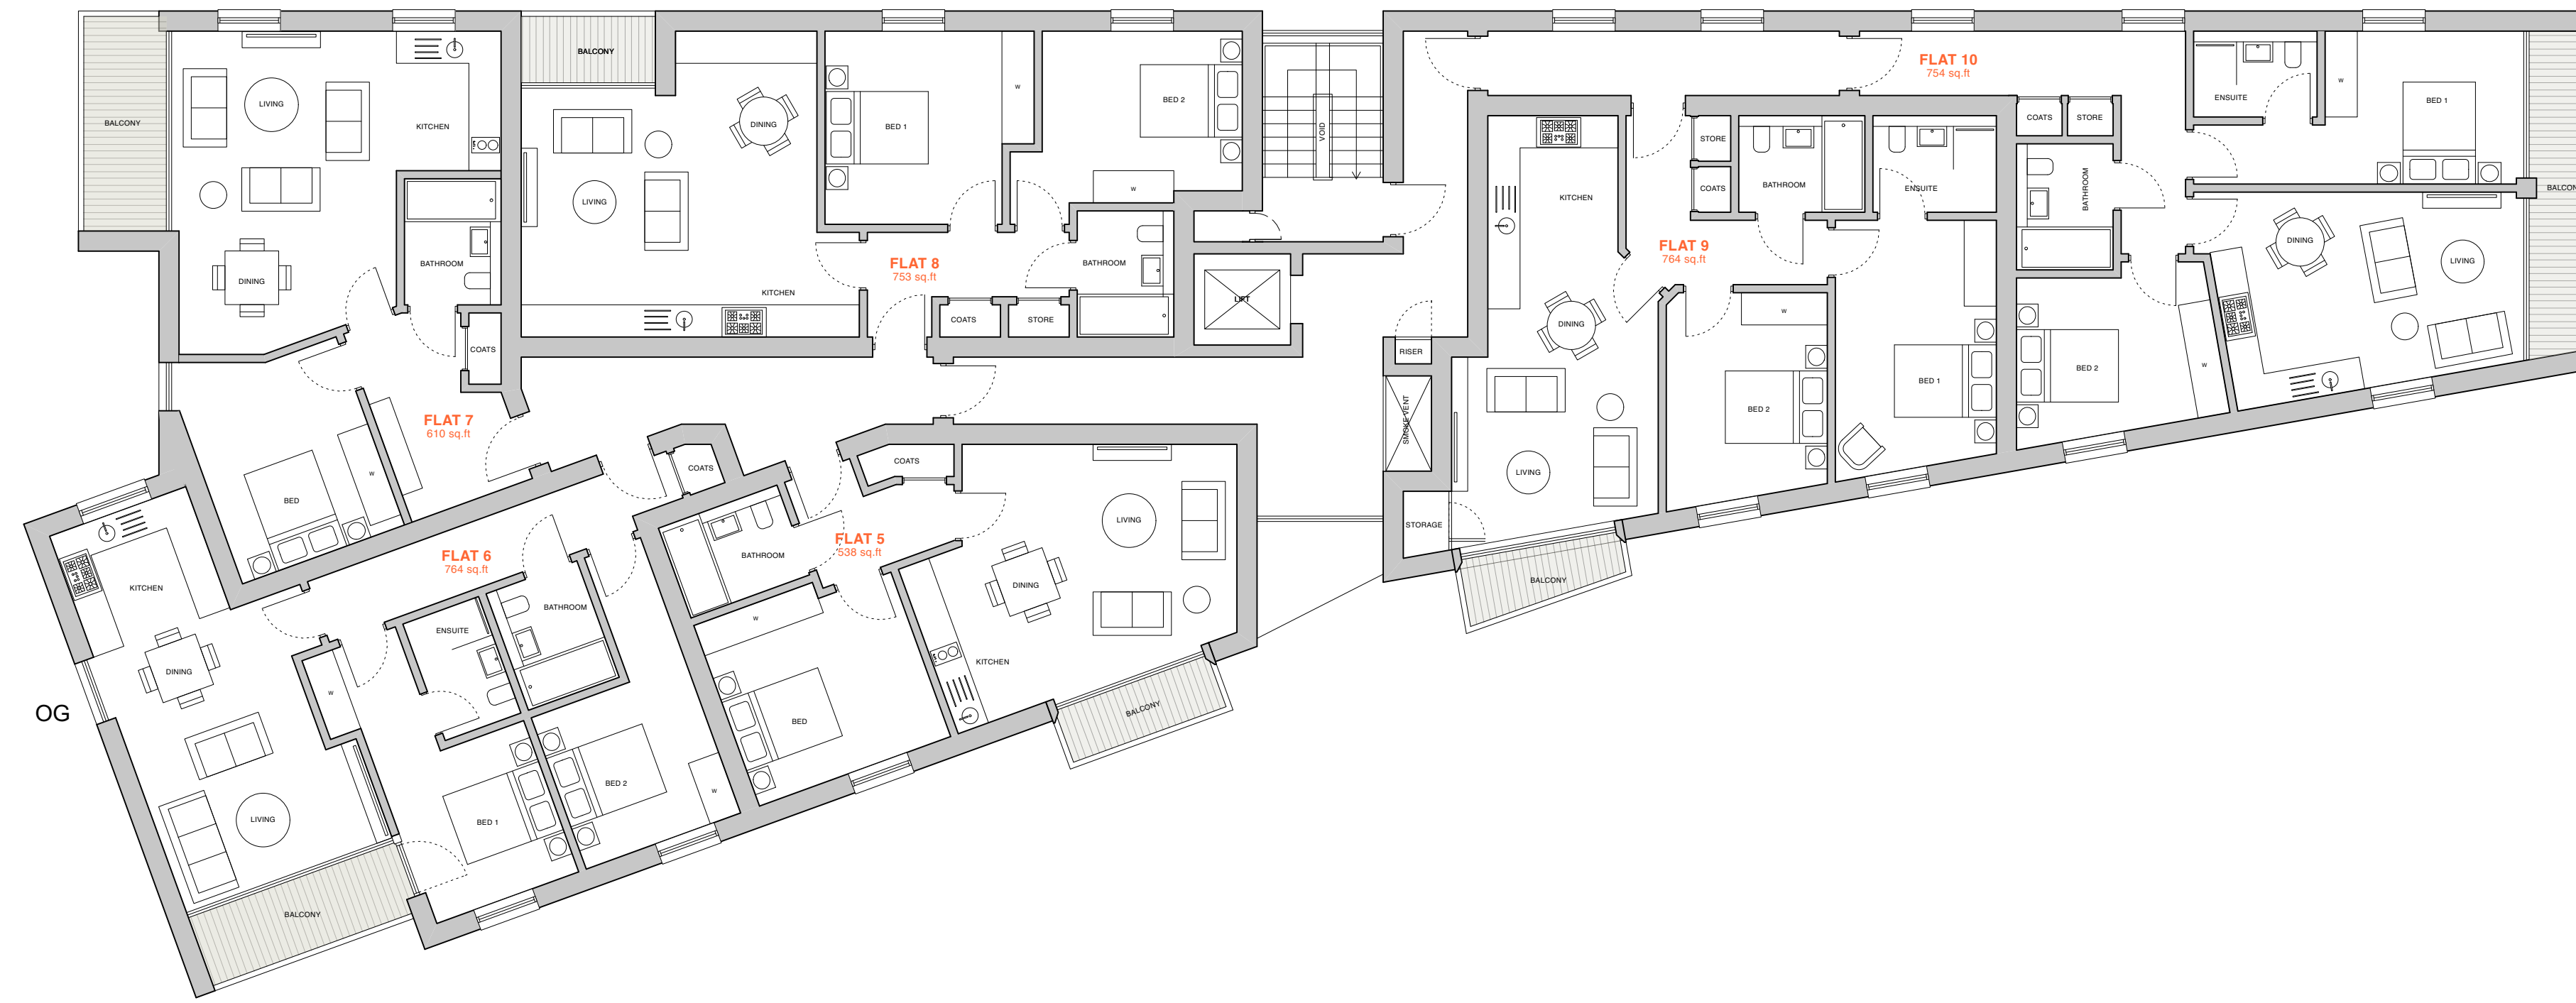

First Floor Plan
Scale 1:100 @A1 / 1:200 @ A3



Ground Floor Plan
Scale 1:100 @A1 / 1:200 @ A3

BINS:
7 x 1100 Recycle
5 x 1100 Refuse

A_2022.01.06_Flat layouts revised allow for terraces, bike store revised_ES
B_2022.03.17_Windows updated, Flat 6 reduced in size_MIA
C_2022.06.21_Flat 1,4,5,7 & 10 bedrooms updated_MIA
D_2022.08.03_Layout revised/basement omitted_HVG
E_2023.02.07_Bin/bicycle store layout revised_HVG
F_2023.07.10_Layouts revised_HVG
G_2023.11.01_Bins Revised, horizontal slot windows replaced with vertical to match others_NA
H_2023.11.20_Bins Revised_HVG

10m

Land Adjoining 1 Upper Terrace Road / Terrace Road

Ground & First Floor Plans | **2011 04H** | davidjames architects & partners ltd

tel: 01202 755633

Drawn By : NN Checked By : DJ

Note: Do not scale from this drawing. This drawing is copyright and remains the property of David James Architects & Partners Ltd. Unauthorised use for any purpose is prohibited. ©