





Notes

CONTRACTORS MUST NOT SCALE FROM THE DRAWINGS.
WRITTEN DIMENSIONS MUST BE TAKEN IN PREFERENCE TO SCALED DIMENSIONS AND ALL SITE DIMENSIONS ARE TO BE CHECKED BEFORE WORK IS PUT IN HAND. ANY DISCREPANCIES MUST BE NOTIFIED TO THE DESIGNER BEFORE WORK IS CARRIED OUT OR MATERIALS ARE ORDERED.


THIS DRAWING IS COPYRIGHT OF THE DESIGNER & MUST NOT BE REPRODUCED OR USED WITHOUT THEIR WRITTEN PERMISSION.

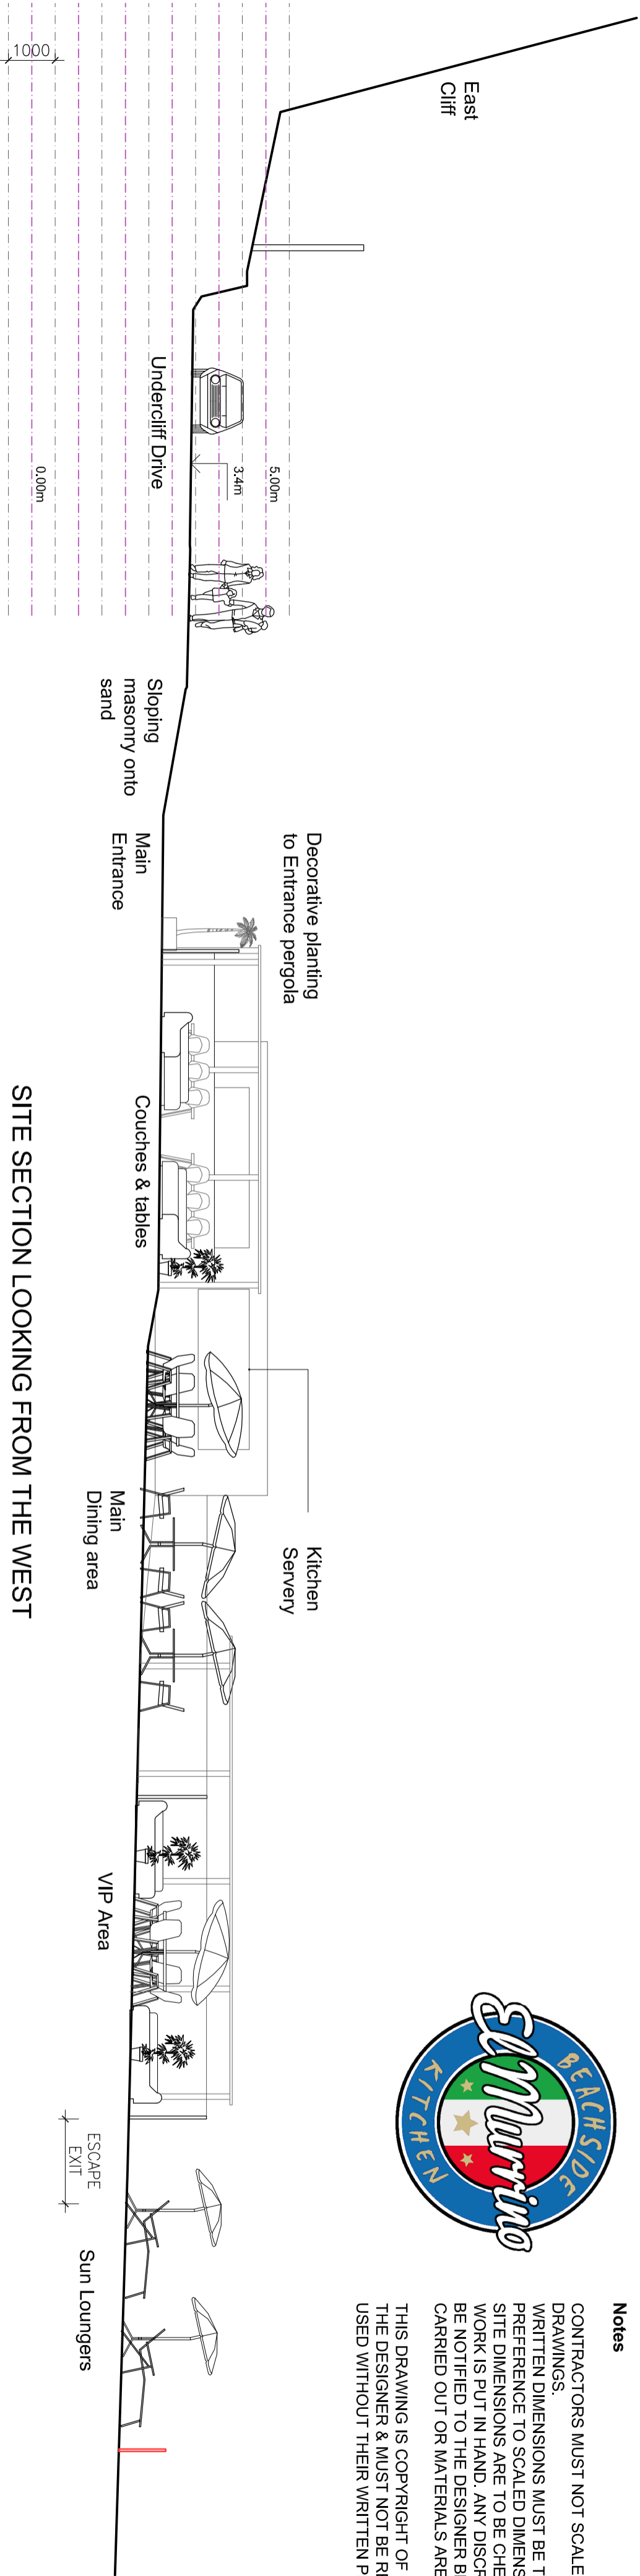

SITE SECTION LOOKING FROM THE WEST

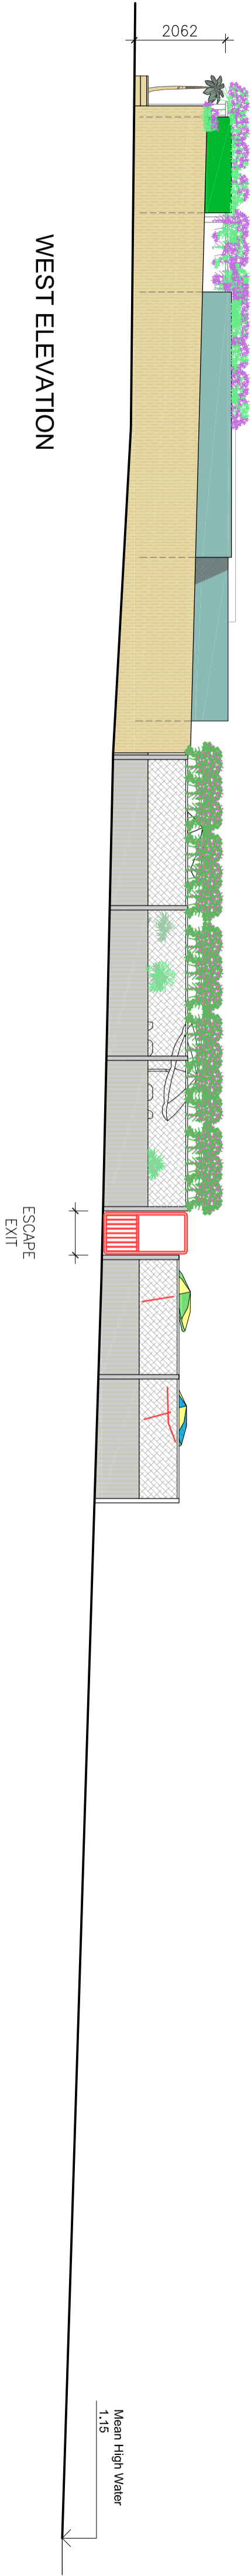

WEST ELEVATION

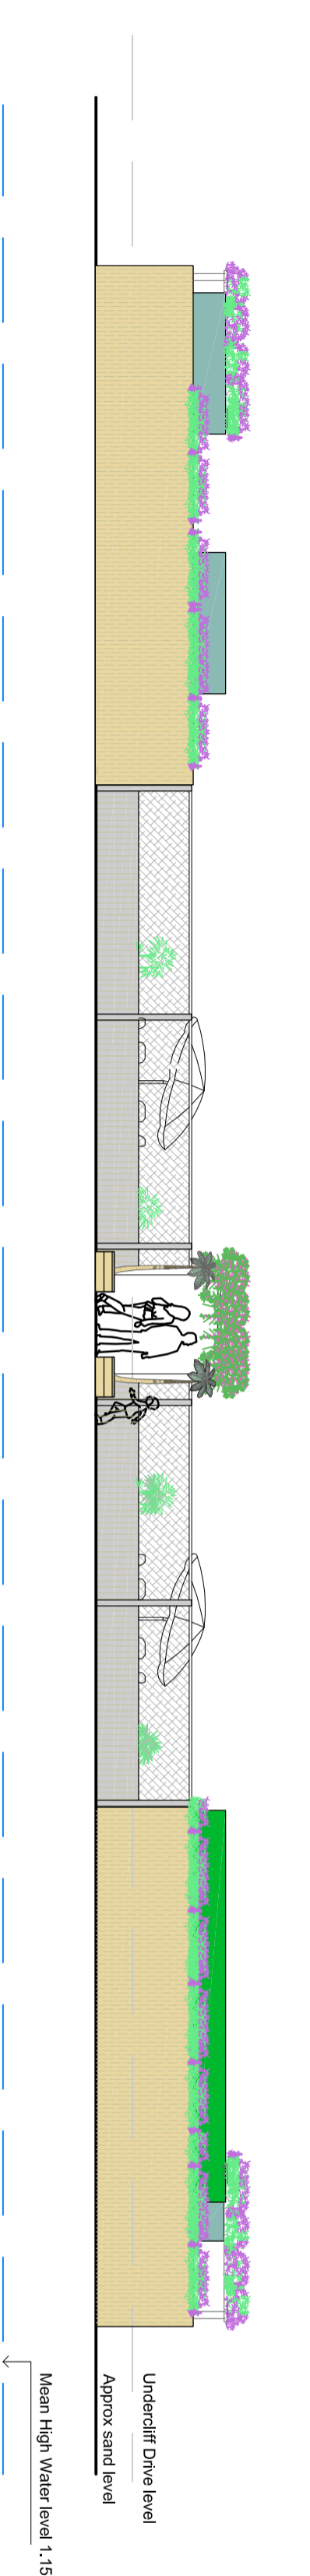

ENTRANCE ELEVATION FROM UNDERCLIFF DRIVE

Rev: Date: Detail:

Do not scale off this drawing. All Dimensions to be checked on site by the contractor.

PLANNING

Architectural & Design Development

23 Firs Glen Road
Talbot Park
Bournemouth
Dorset
BH9 2LS

Tel:01202 - 527426
Mobile: 0781 1282136
Email : architecturaldesign_63@yahoo.co.uk

Client

El Murrino Limited
154 Old Christchurch Road
Bournemouth
BH1 1NL

Project

Proposed El Murrino Beach Kitchen
2023 Season
East Cliff Beach, Bournemouth

Dwg Title:

Job No.

Proposed Section & Elevations

A / 478

Dwg No. Rev.

03 .

Scale:

1:100 @A2

Date:

Feb 2023

Drawn:

PN

