




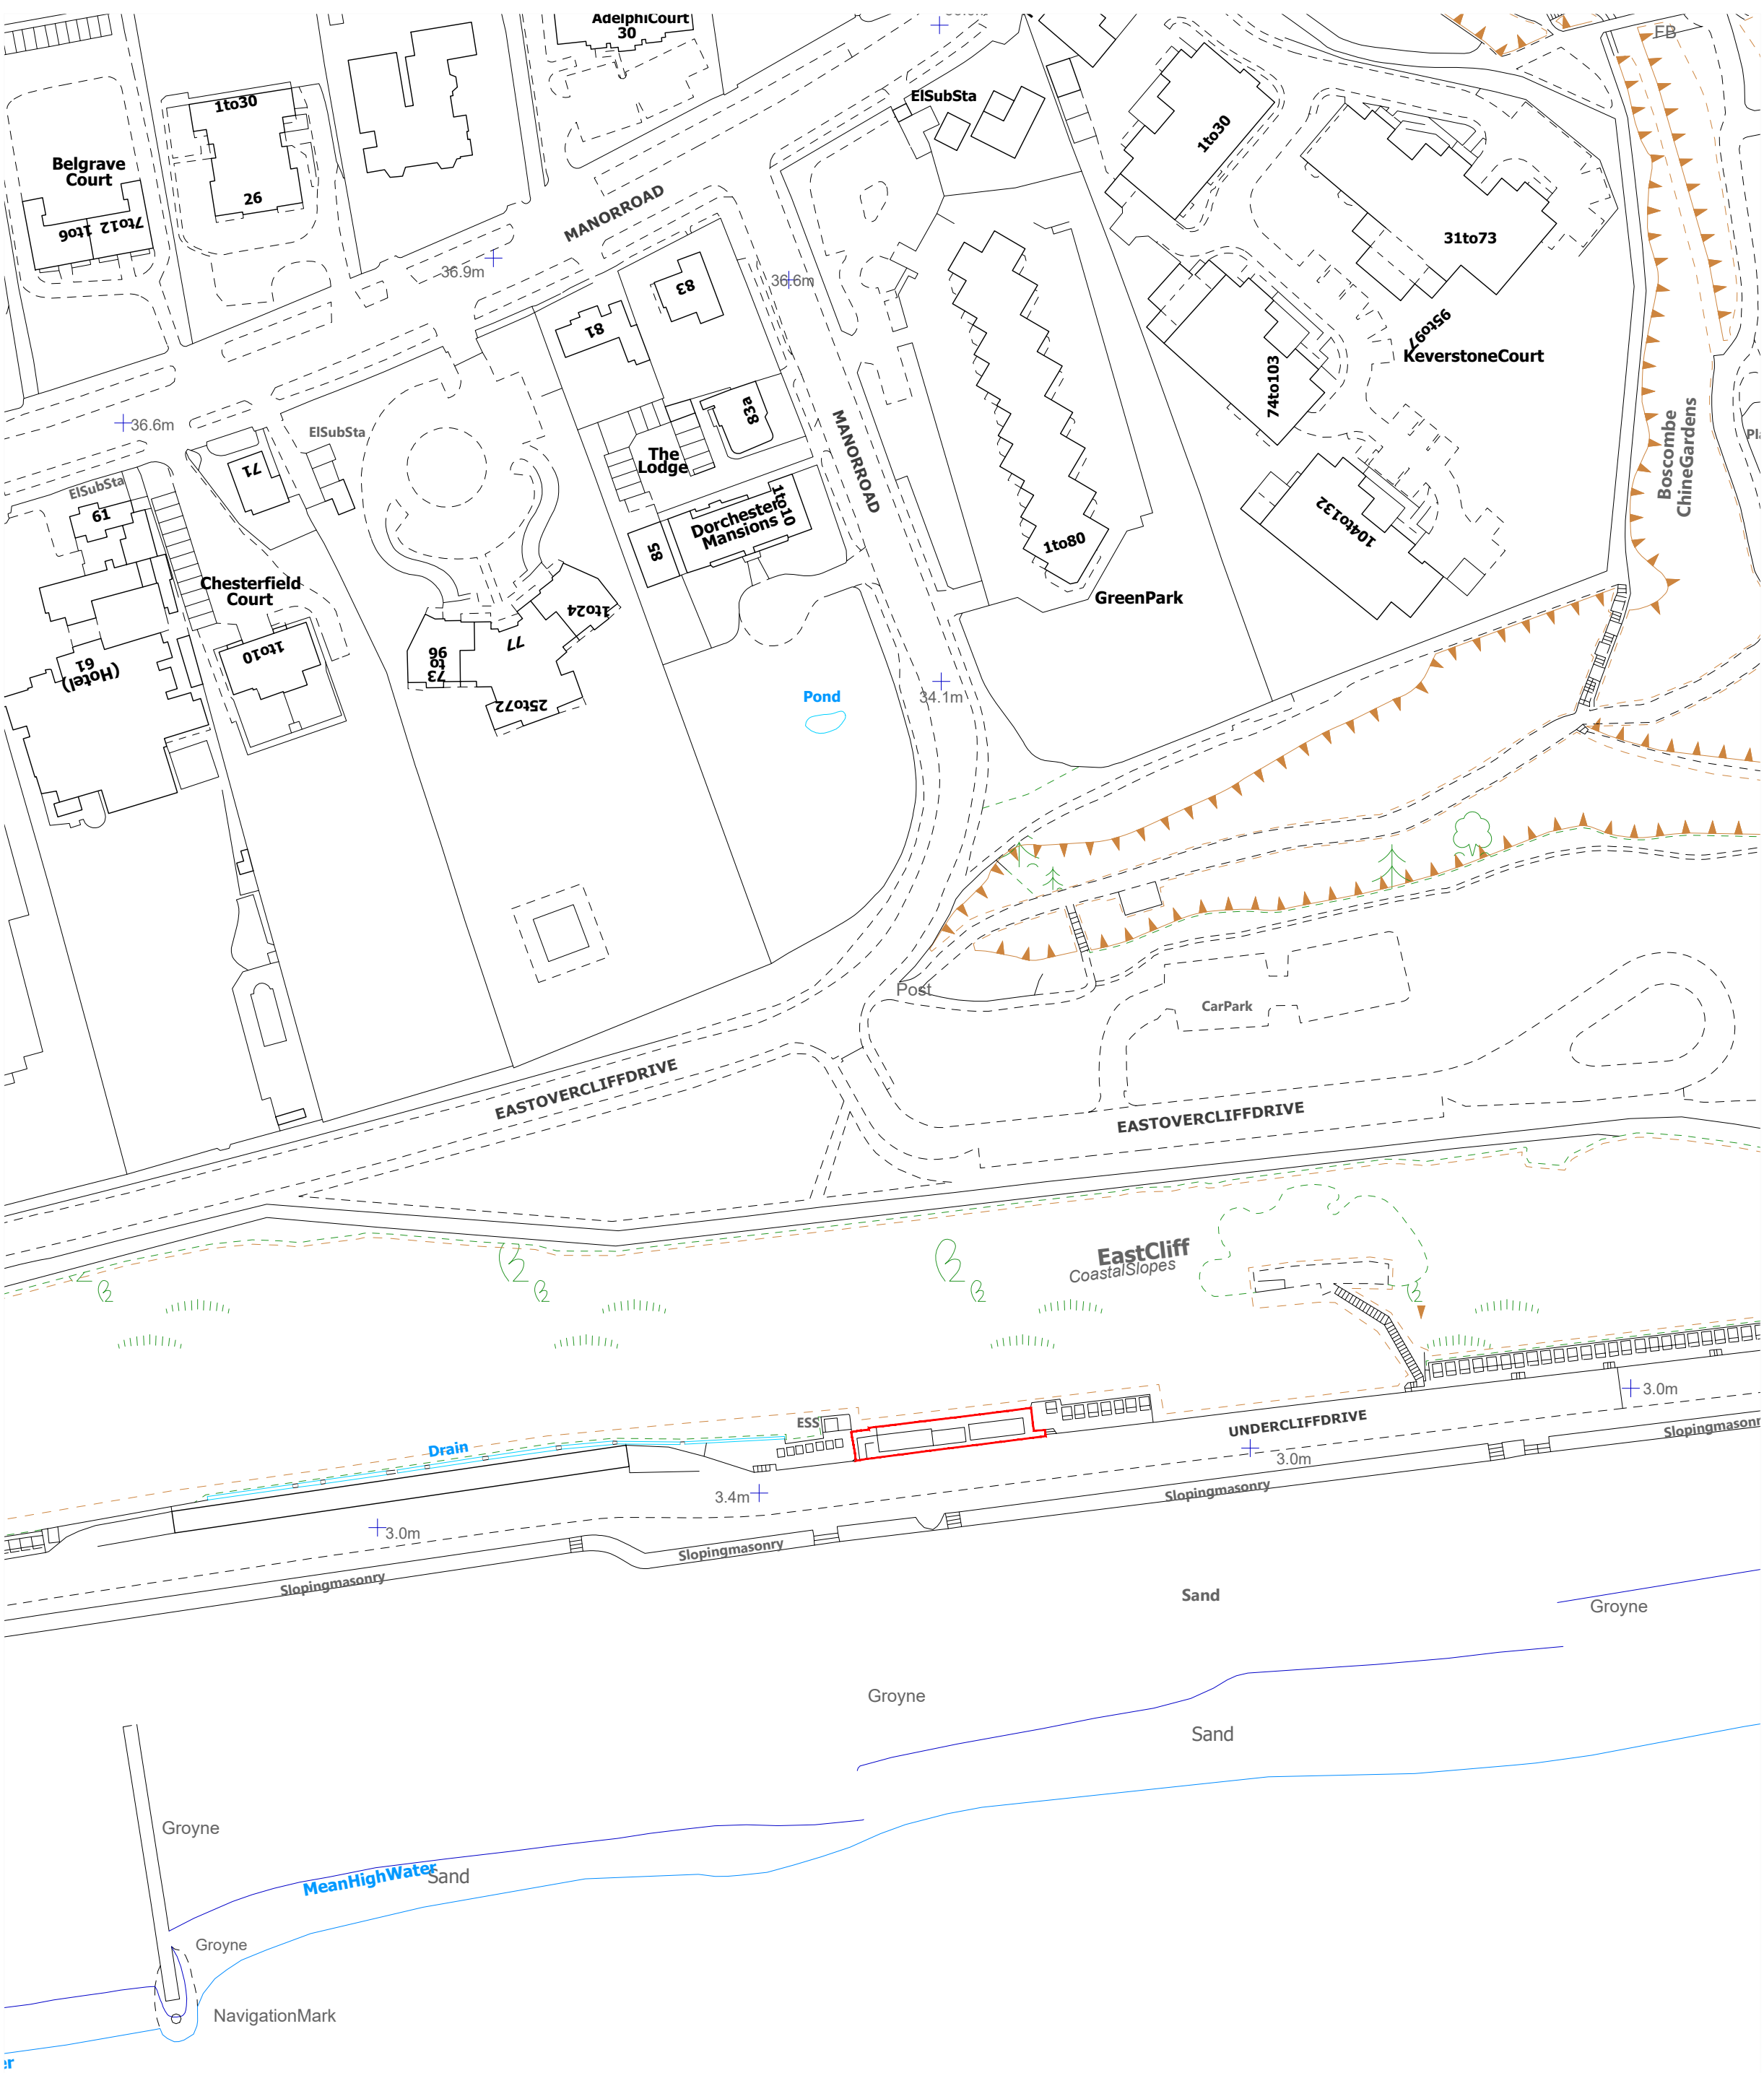

Location Plan
Scale 1:1250 @ A1

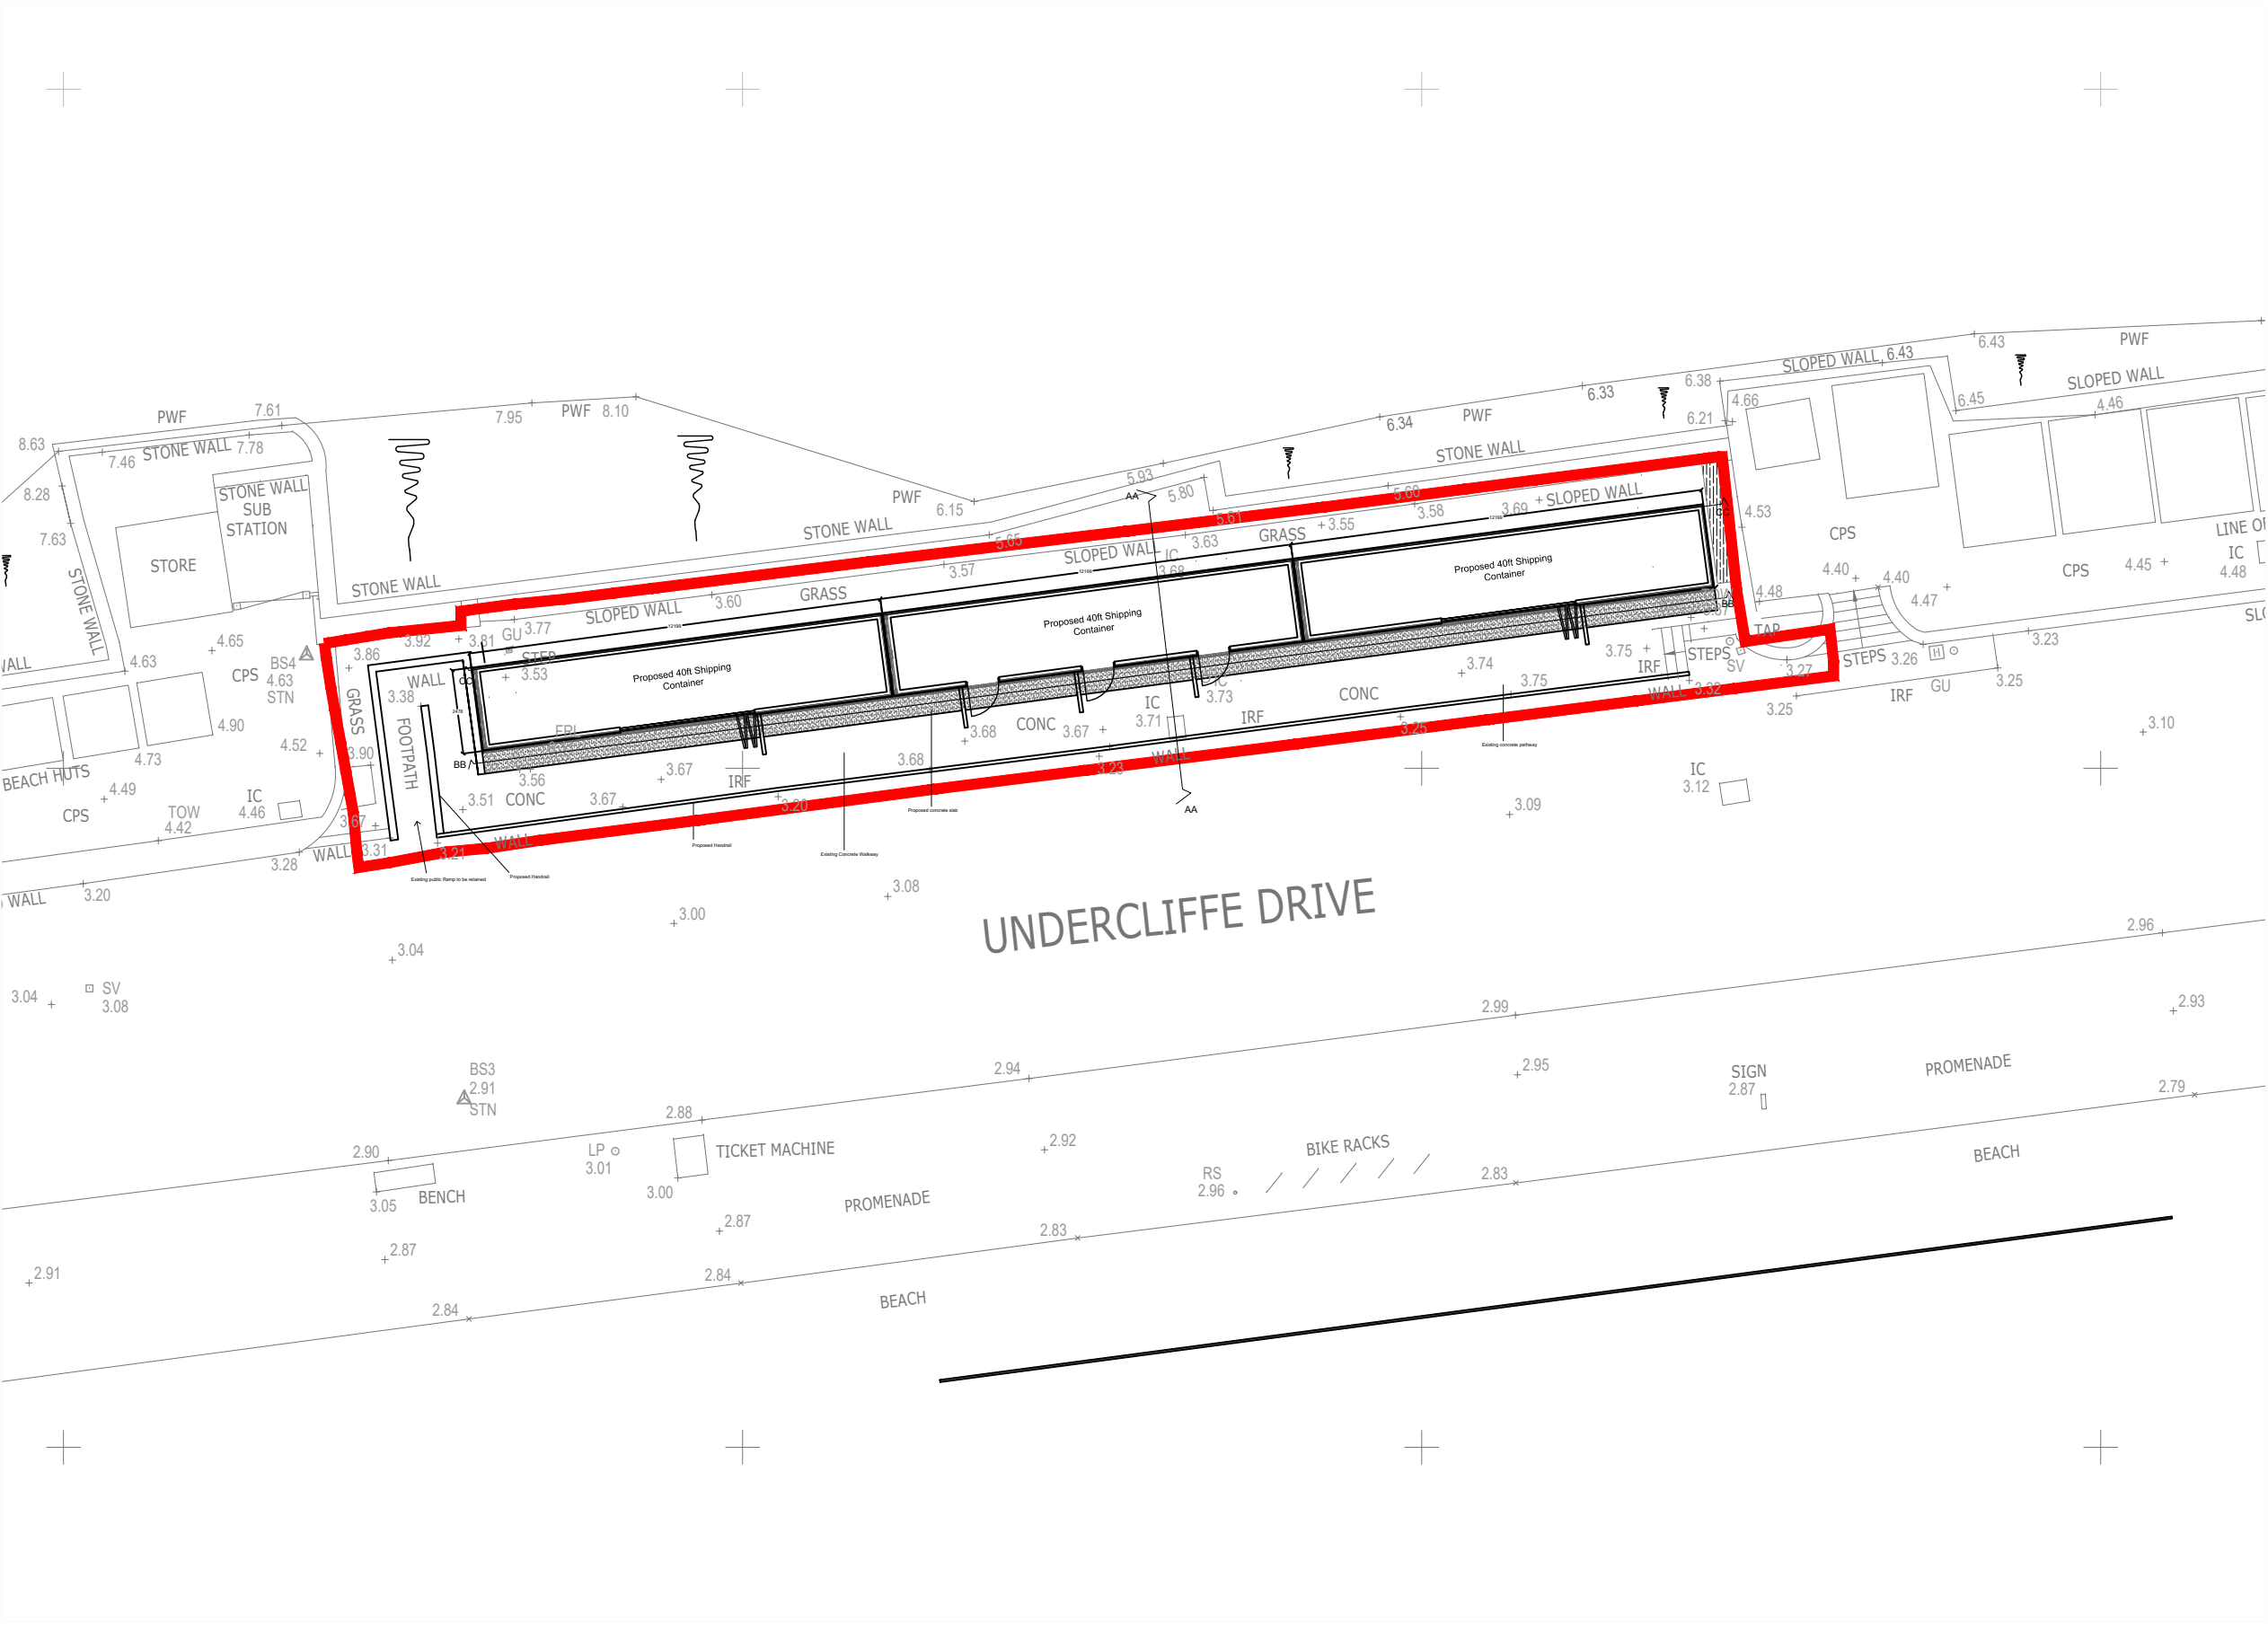

Proposed Site Plan
Scale 1:200 @ A1

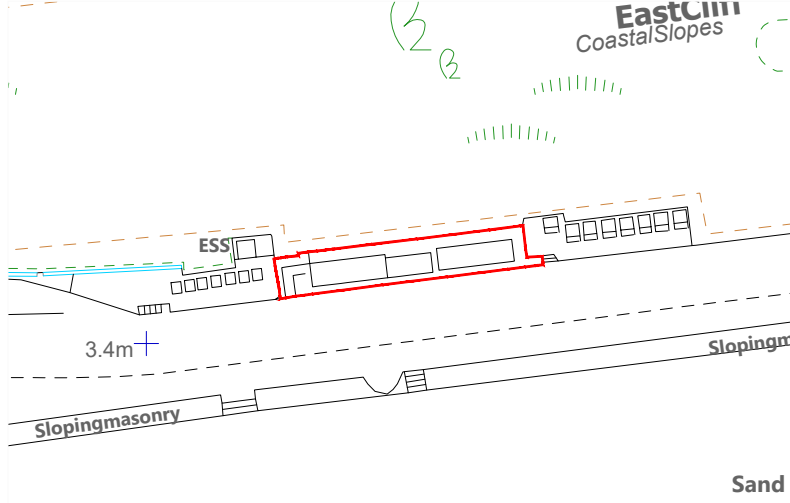

Location Plan
Scale 1:1250

Project.	Toft Steps Box Park
Client.	BCP
Drawing Title.	Block & Location Plan and Proposed Site Plan
Scale.	1:1250 & 1:200 @ A1
Drawing No.	87.GA.01

SHORE

Ether House, 23a Worthington Crescent,
Poole, BH14 8BW

Web - www.shorearchitecture.co.uk
Email - office@shorearchitecture.co.uk

These drawings are for planning application purposes only and may require additional details prior to a Building regs application. All the dimensions to be checked on site prior to commencement of work. Do not scale from drawing.

