



Location Plan
Scale 1:1250

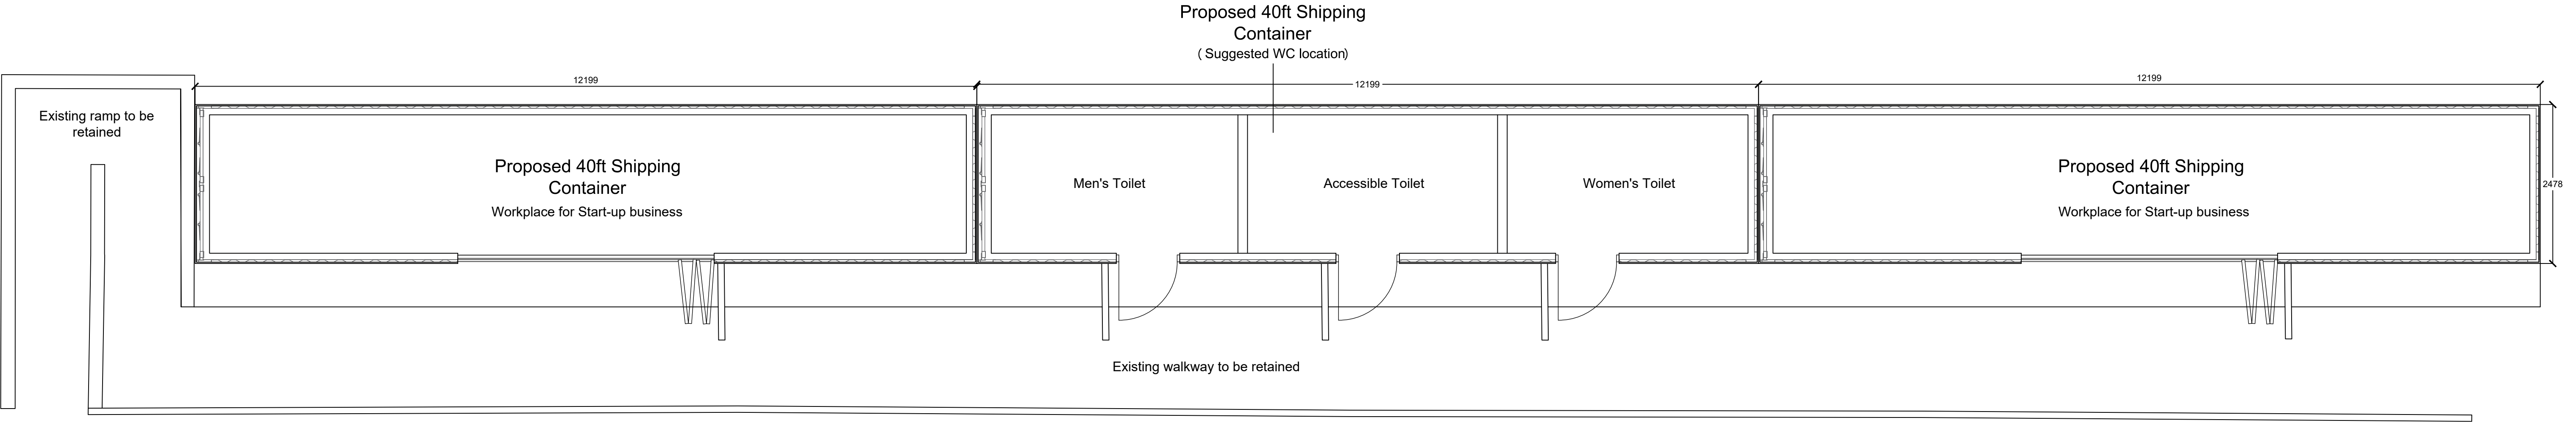

Proposed ground floor plan
Scale 1:50 @ A1

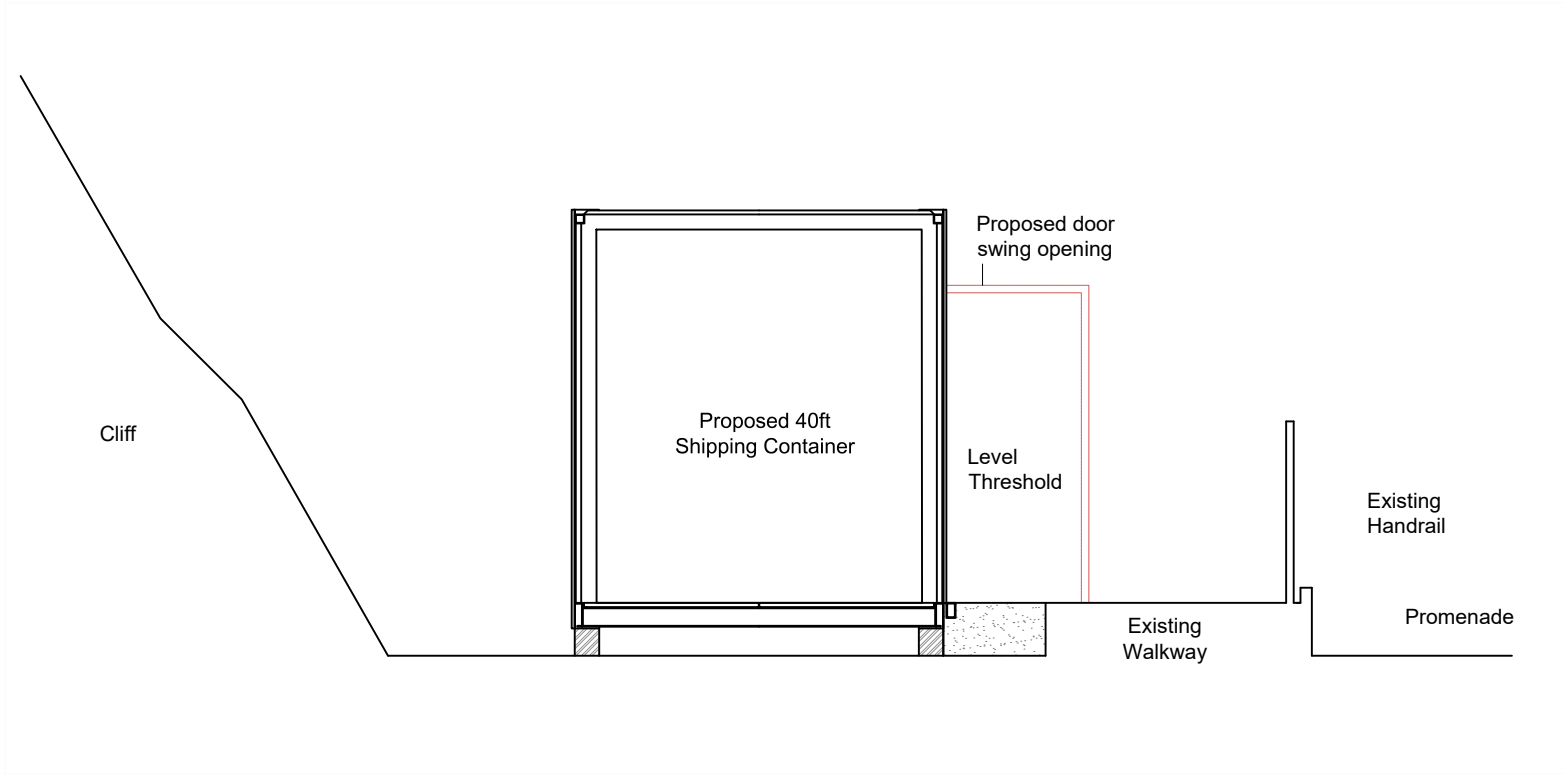

Proposed planning section
Scale 1:50 @ A1

Project.	Toft Steps Box Park
Client.	BCP
Drawing Title.	Proposed Floor Plans & Section
Scale.	1:50 @ A1
Drawing No.	87.GA.02

SHORE

Ether House, 23a Worthington Crescent,
Poole, BH14 8BW

Web - www.shorearchitecture.co.uk

Email - office@shorearchitecture.co.uk

These drawings are for planning application purposes only and may require additional details prior to a Building regs application. All the dimensions to be checked on site prior to commencement of work. Do not scale from drawing.

