

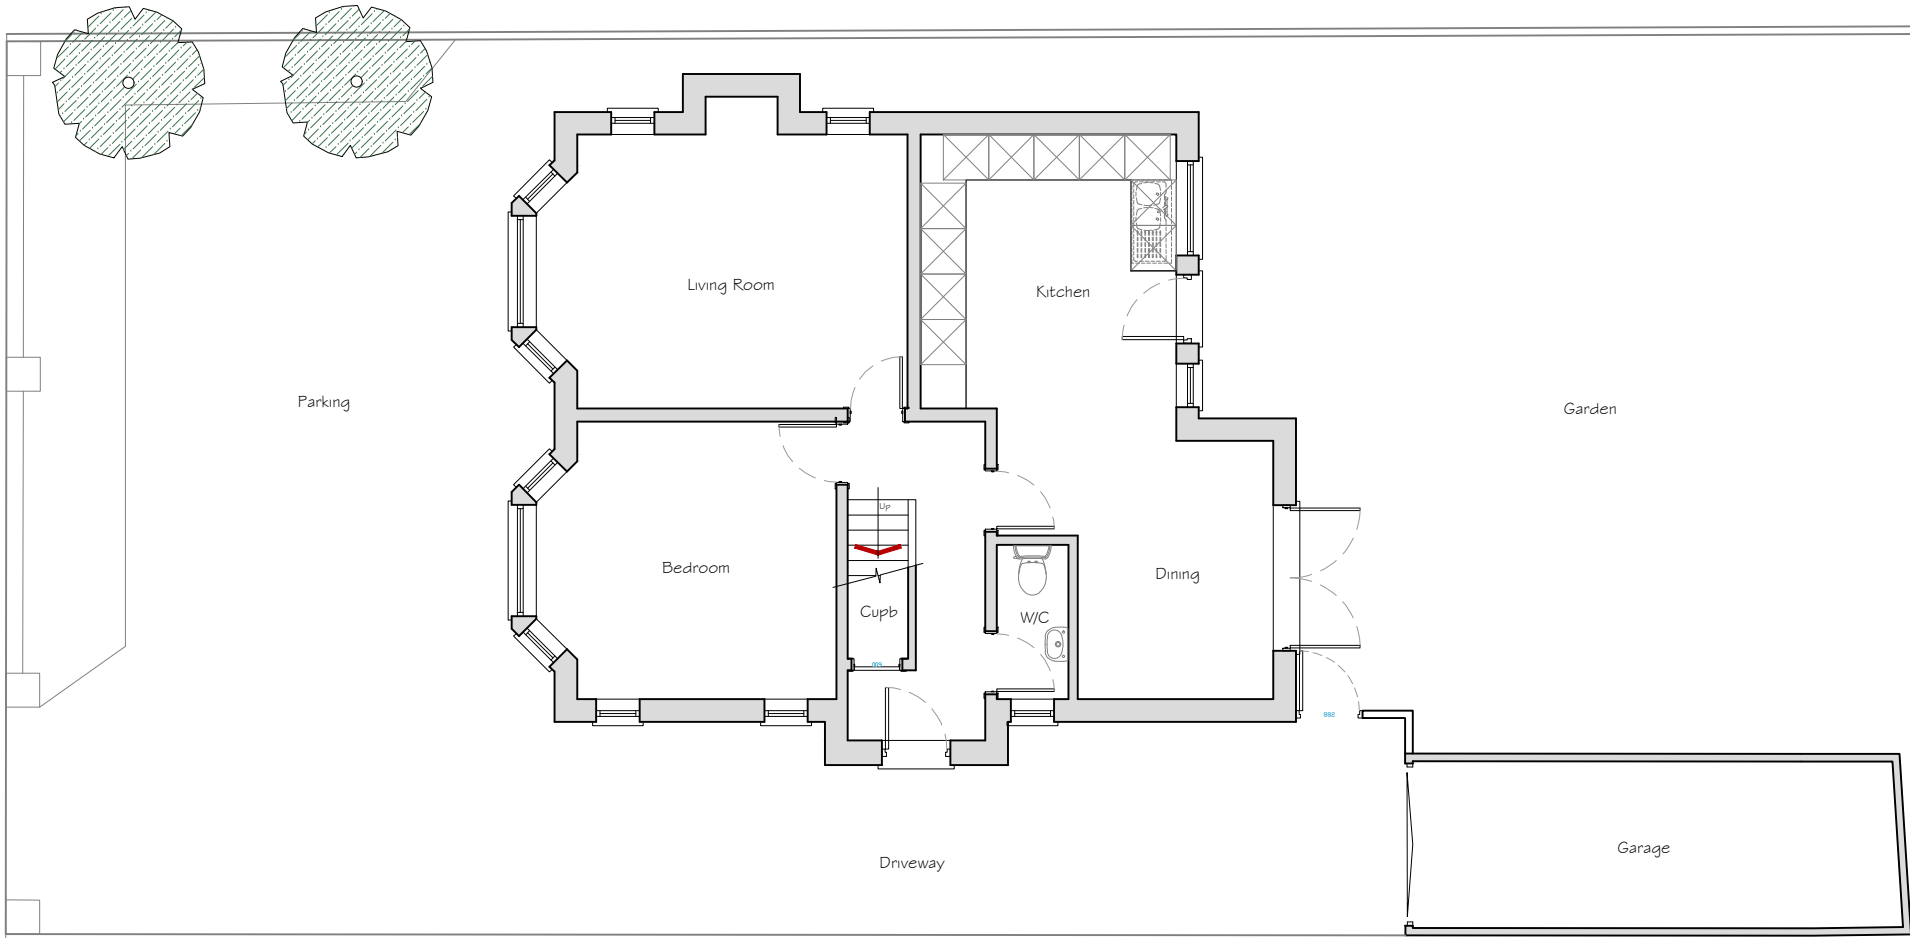



When Scaled correctly this bar measures 100mm.

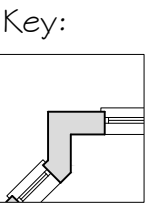


Ground Floor Plan

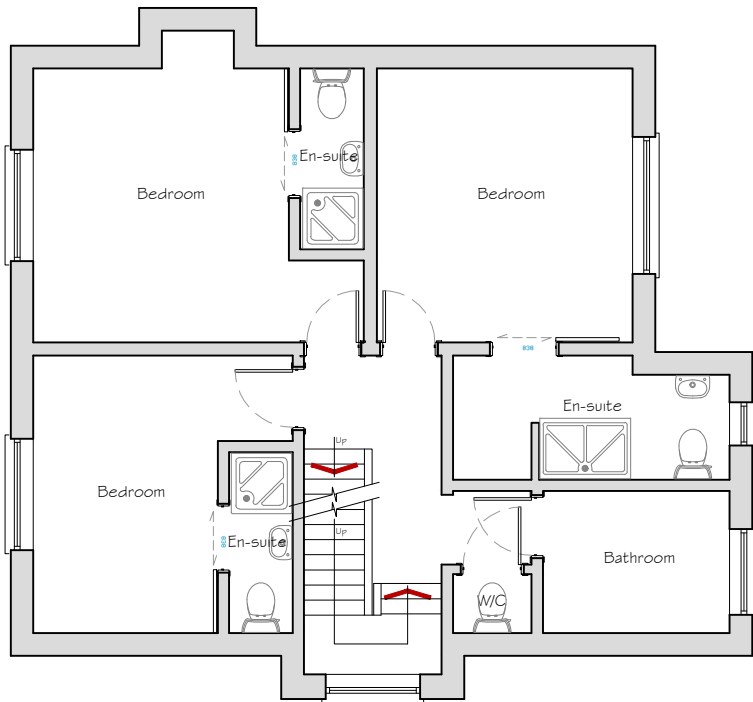

First Floor Plan

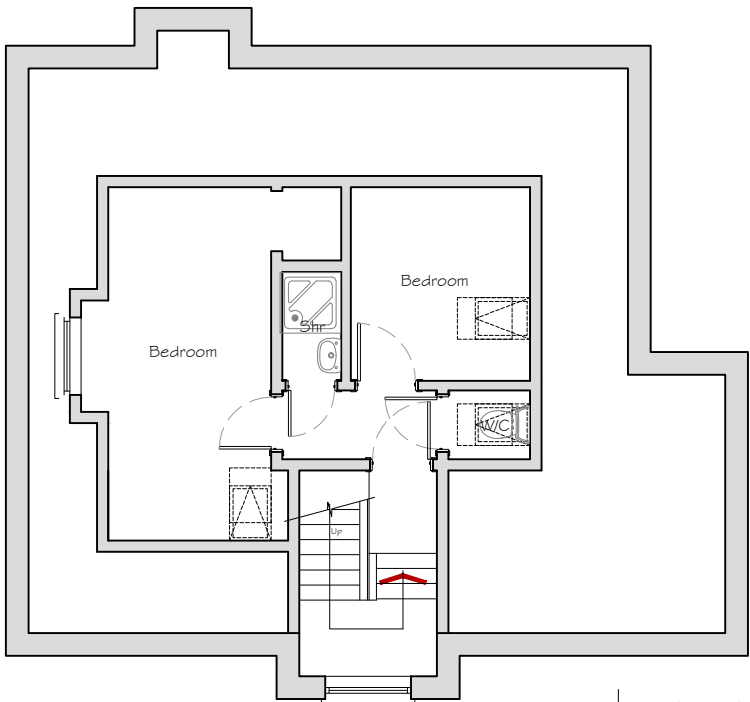

Second Floor Plan

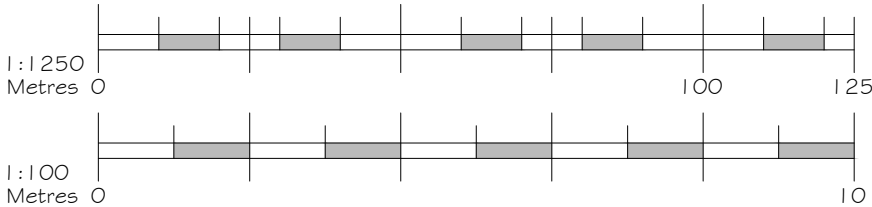


Note.

This drawing may not be copied/reproduced or altered in  
anyway without written authority from JOLP

Do Not Scale, Use figure dimensions

Check all dimensions on site before work proceeds, report  
discrepancies to JOLP

If In Doubt Please Contact JOLP

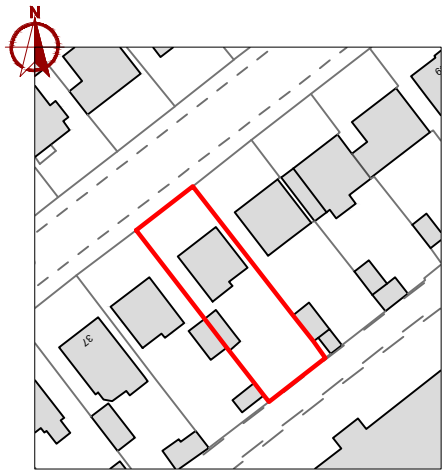

Scale 1:1250

Rev. Comment. Date.

Drawing Title.

Existing Floor Plans

Client.

Dania Kaddah

Site.

41 Thistlebarrow Rd,  
Bournemouth,  
Dorset,  
BH7 7AL

Agent.



JOLP LTD  
The Pagoda, 30 Avenue Road, Bournemouth, BH2 5SL  
Tel: (+44) 01202 143363  
Eml: office@jolph.co.uk  
www.jolph.co.uk

Date: Feb 2024 Scale: 1:100@A3

Dwg No. 400-346/02