


1 **Proposed South Elevation**
Scale: 1:100

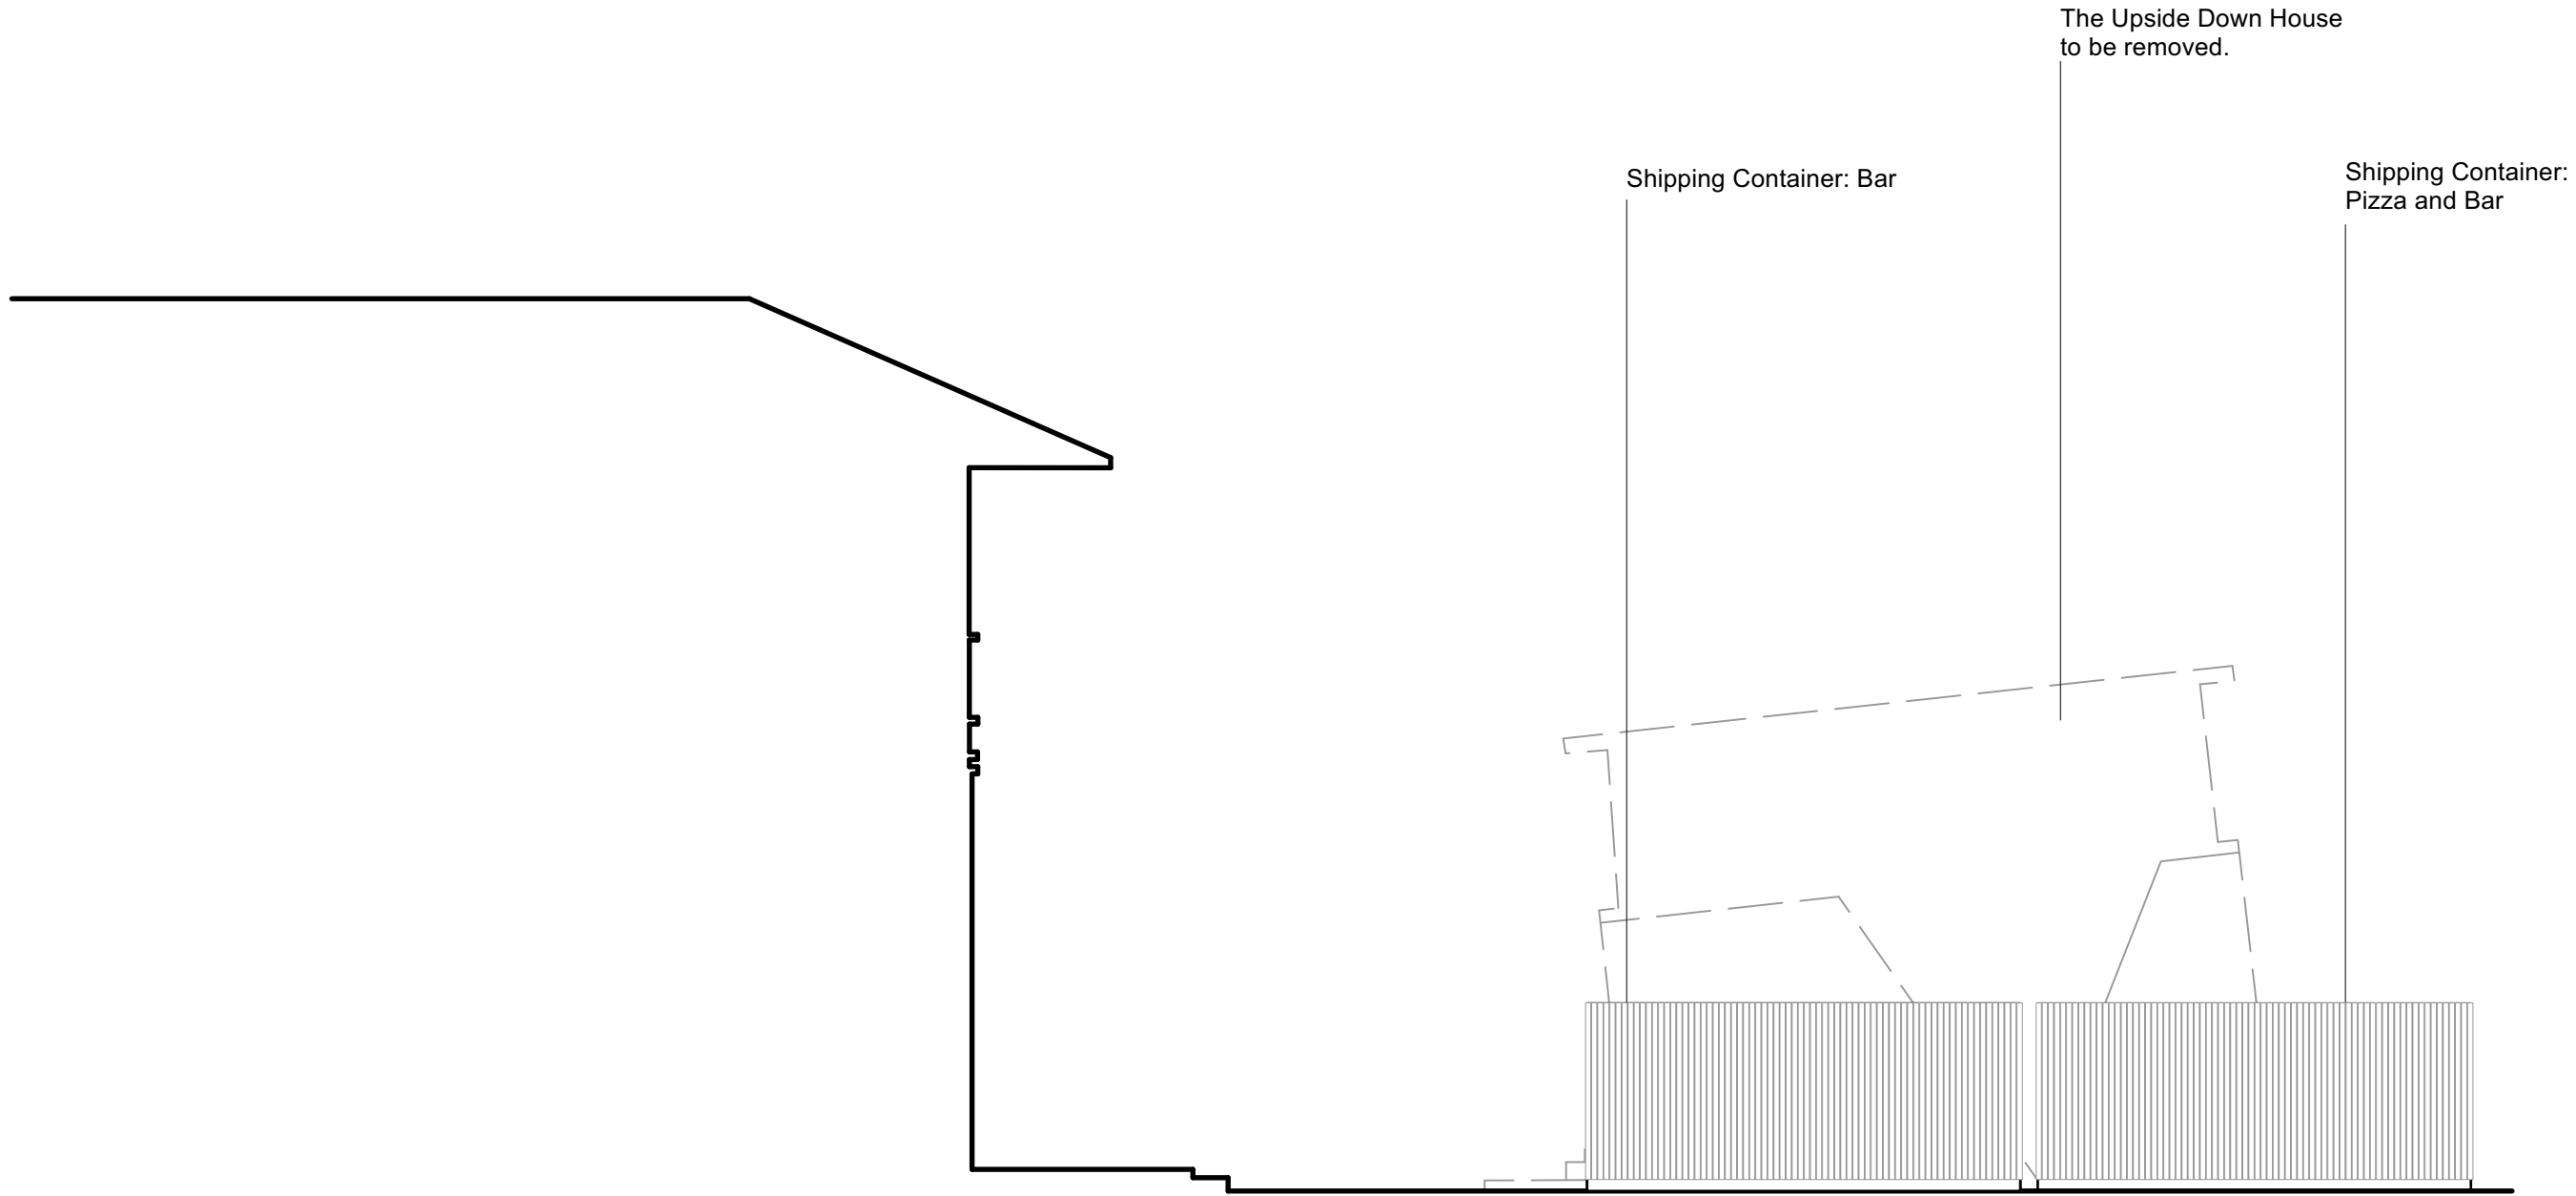

2 **Proposed West Elevation**
Scale: 1:100