


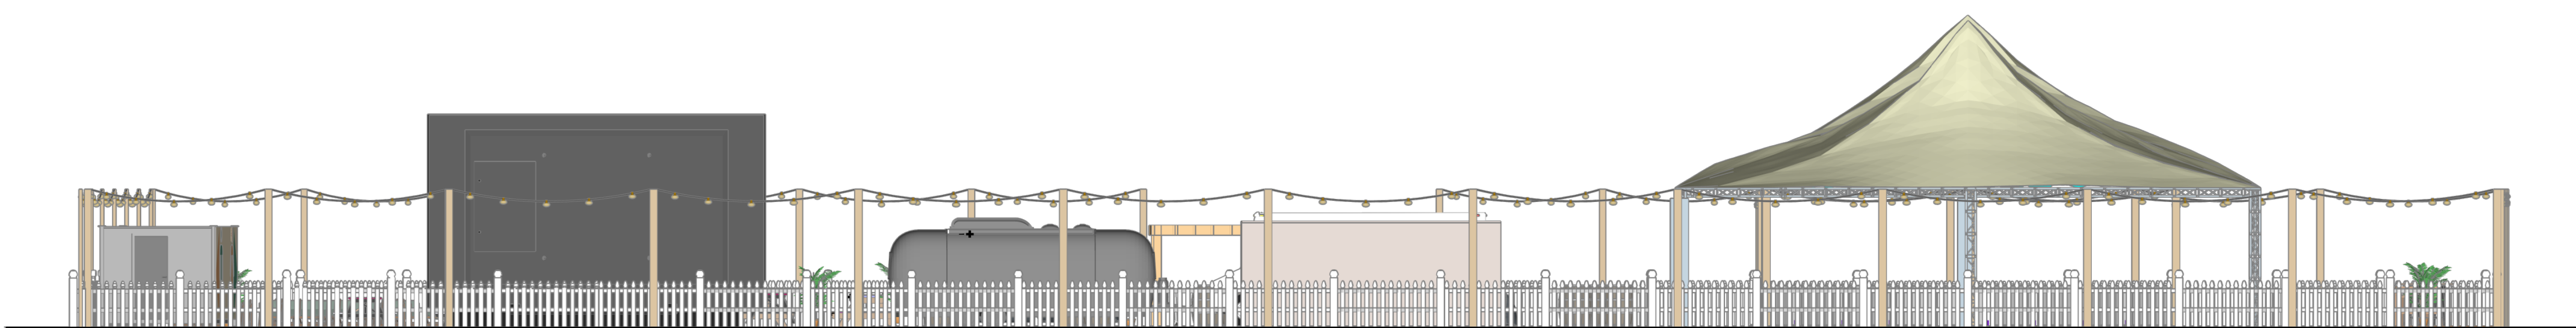

1 North Elevation
Scale 1:100



2 South Elevation
Scale 1:100