


3 West Elevation  
Scale 1:100

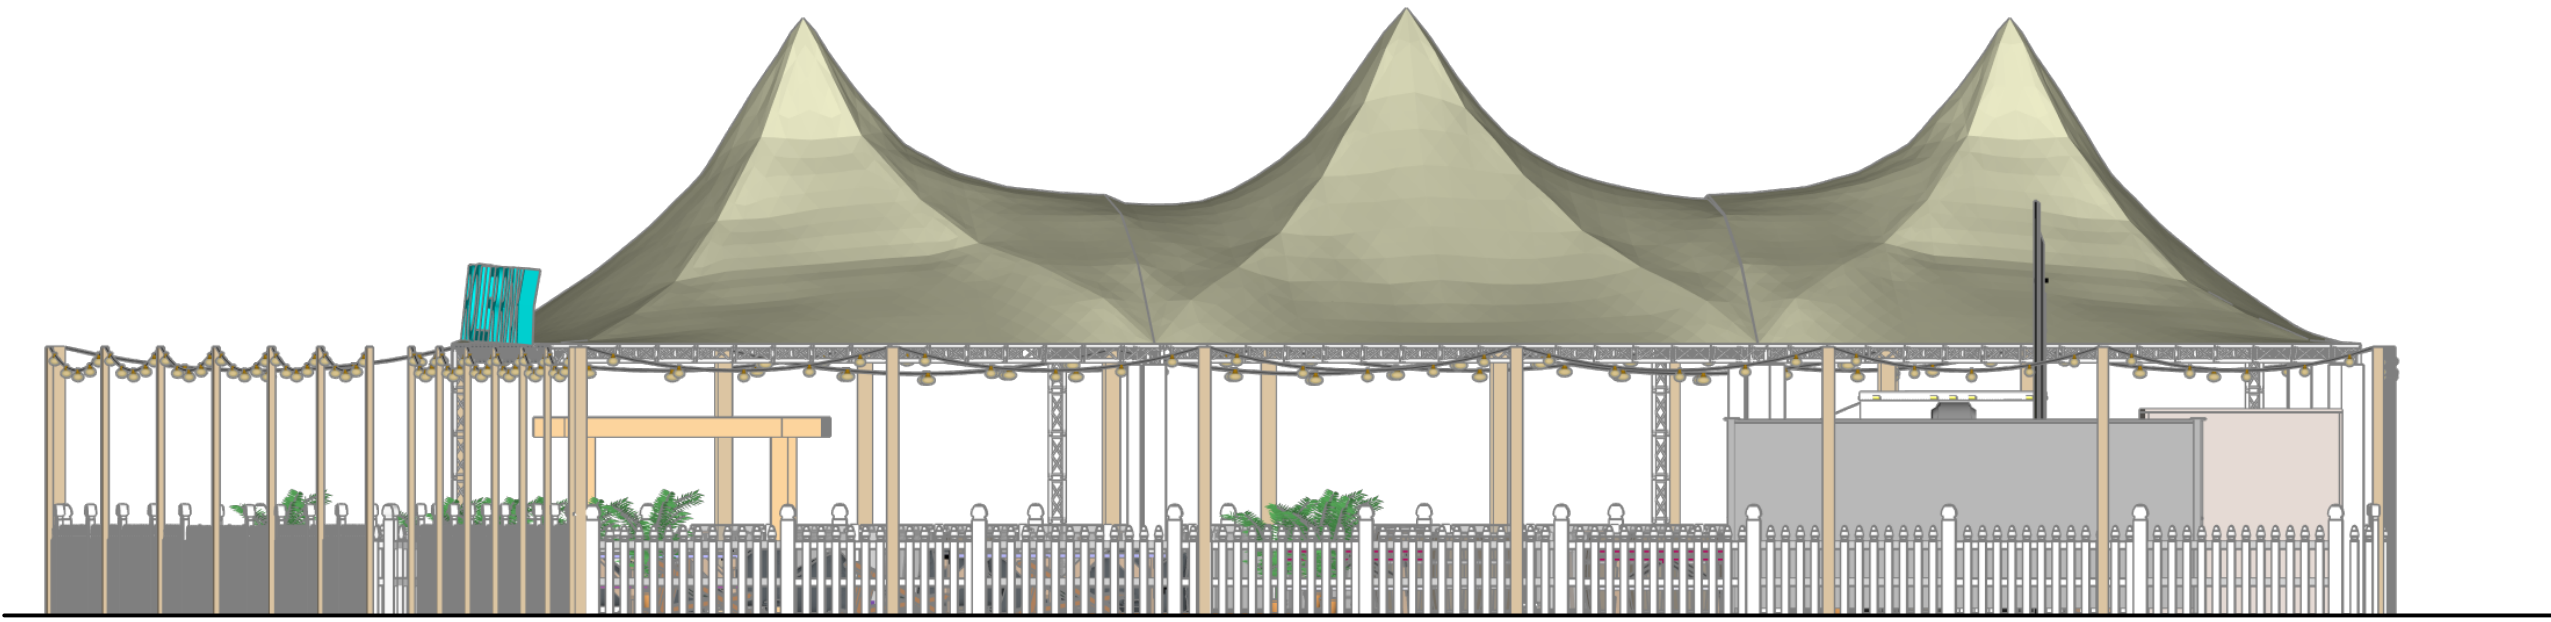

4 East Elevation  
Scale 1:100